



PLANNING

Revisions:		
A	18/12/20	Rooflight added to two-storey extension for Planning.
B	11/08/21	Amendments to two-storey extension, including omission of lift tower, revised glazing arrangement and vertical timber rainscreen cladding to first floor.

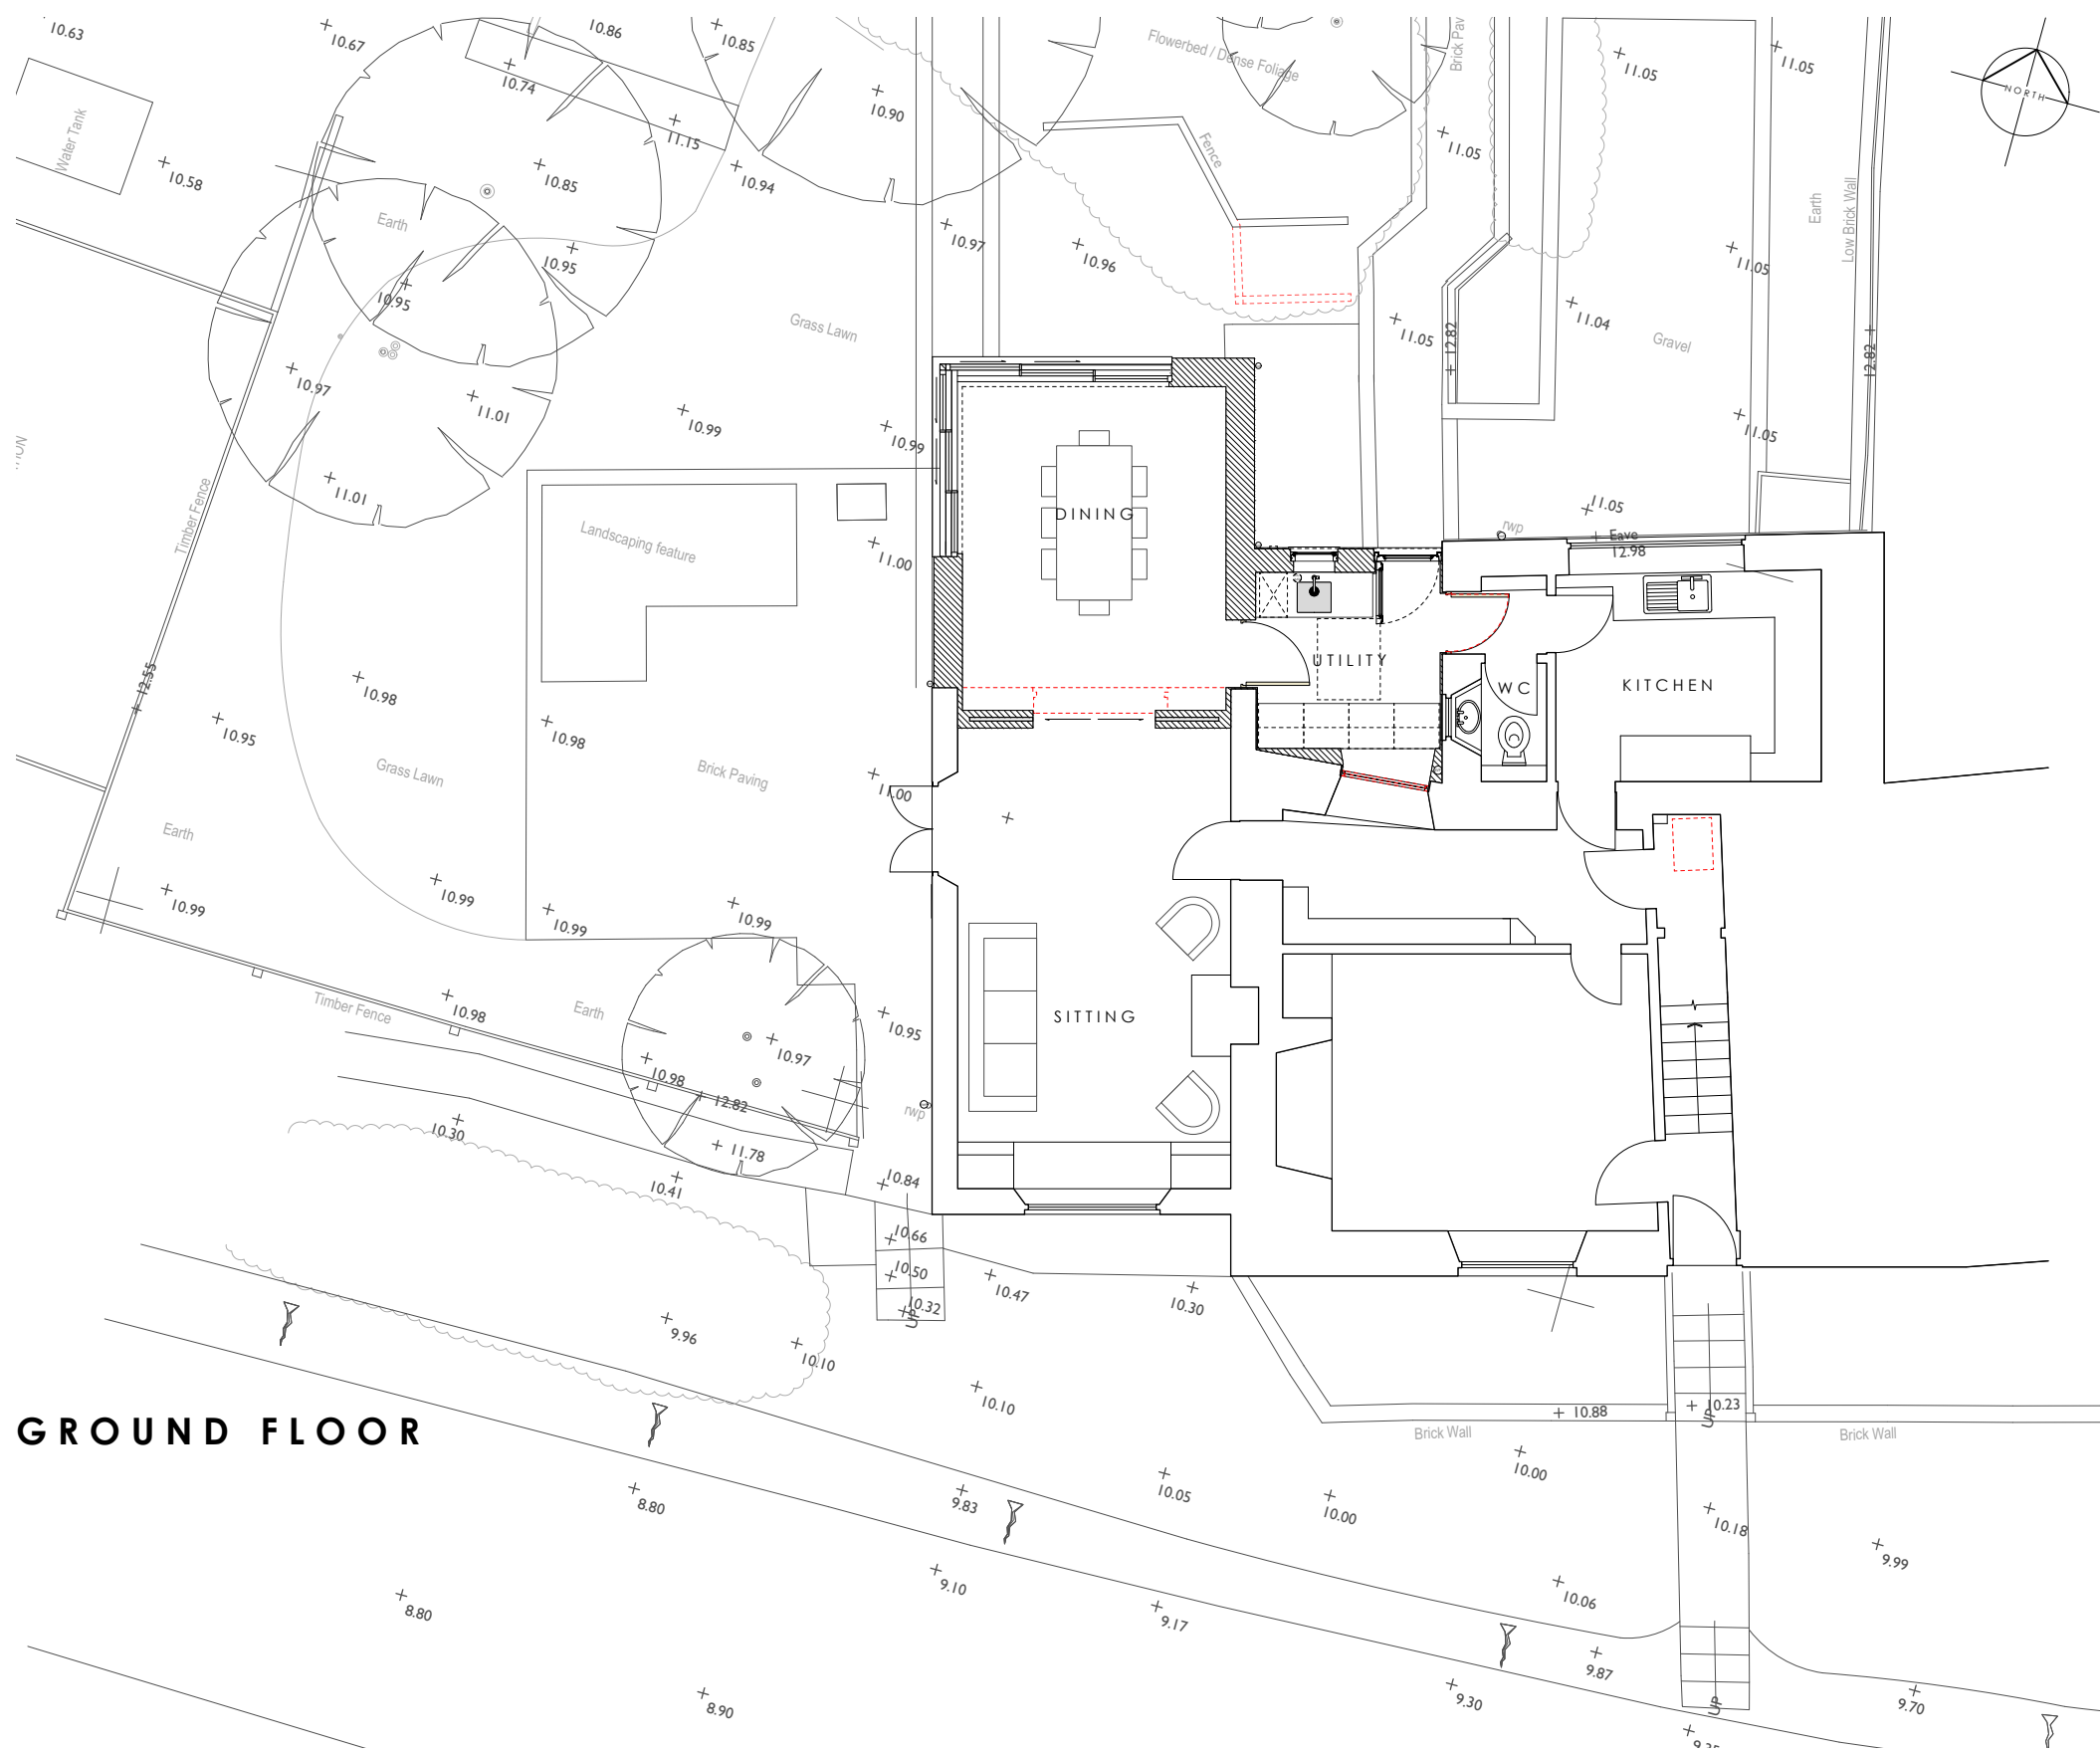


GROUND FLOOR

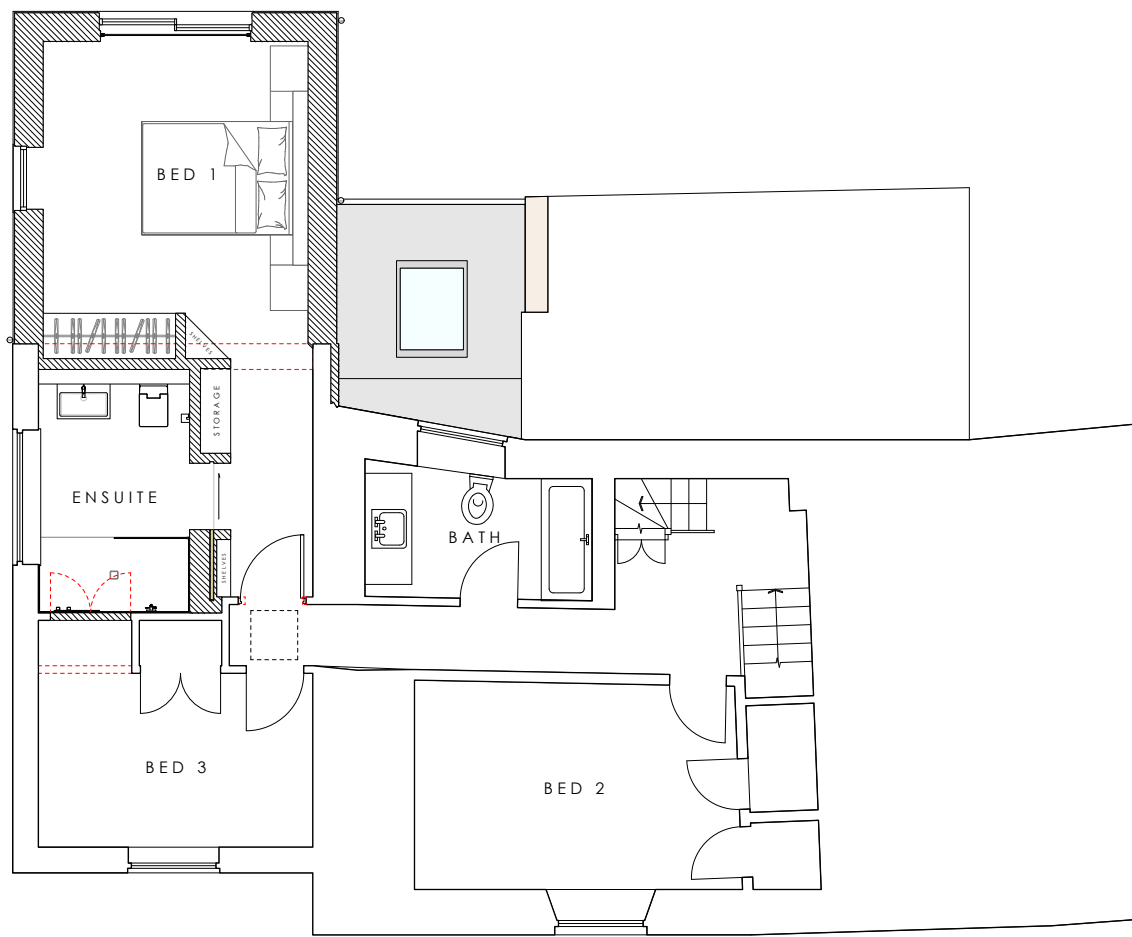

FIRST FLOOR




ELEVATION 1 - SOUTH

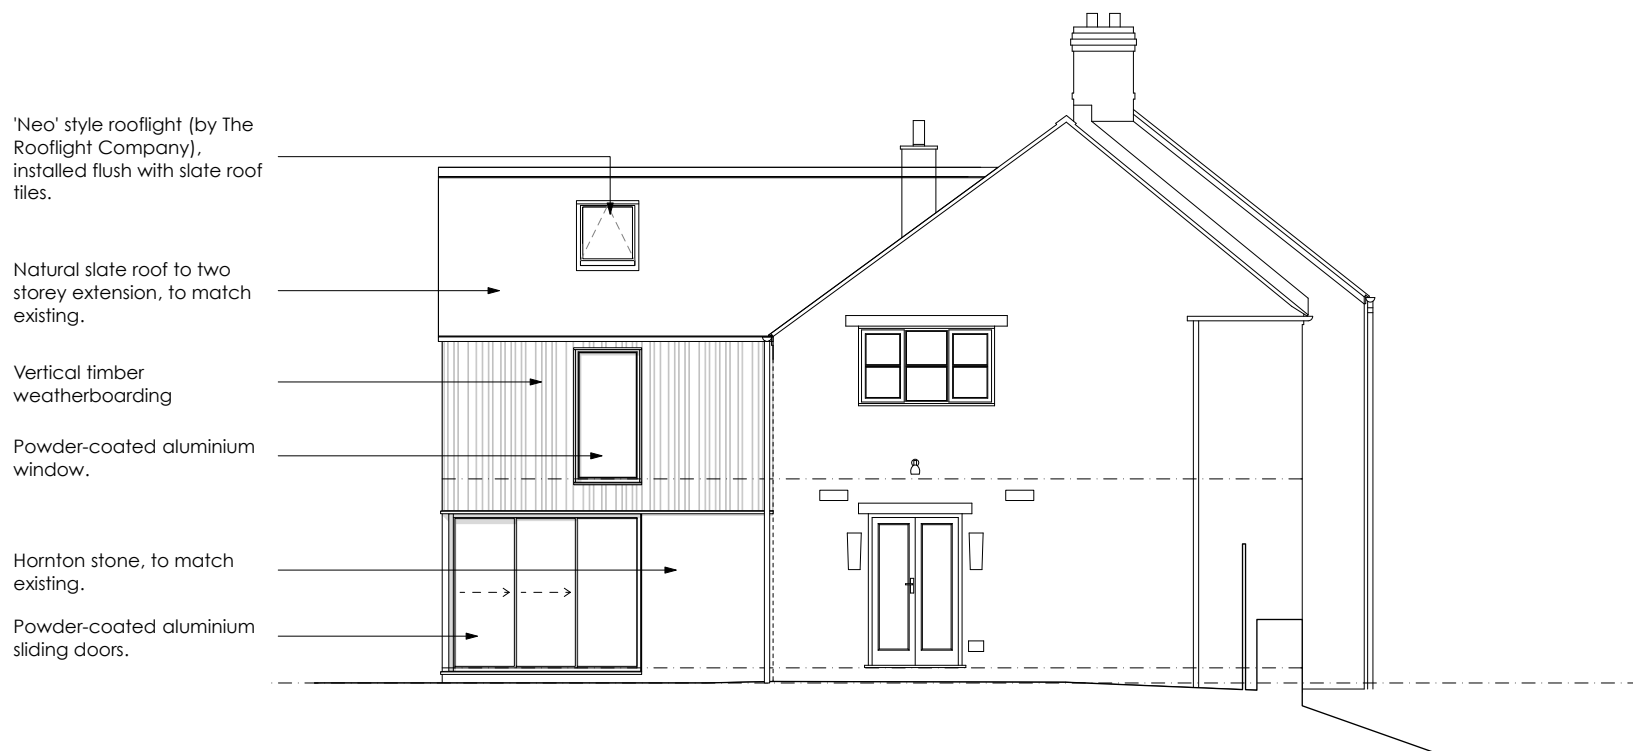

ELEVATION 2 - WEST



ELEVATION 3 - NORTH

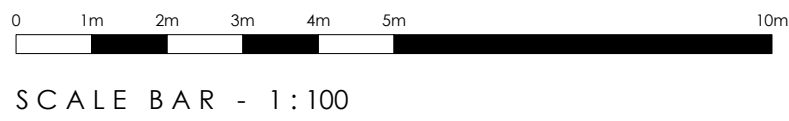

SCALE BAR - 1:100