




STONE STONE

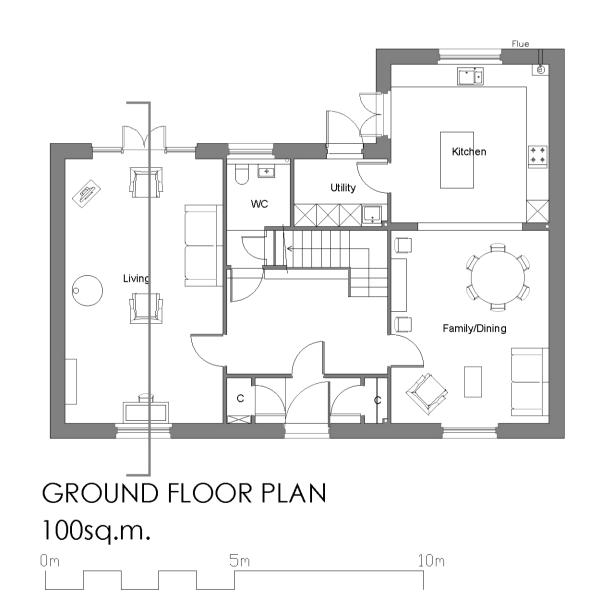

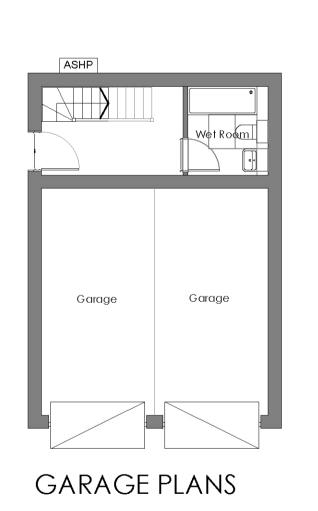





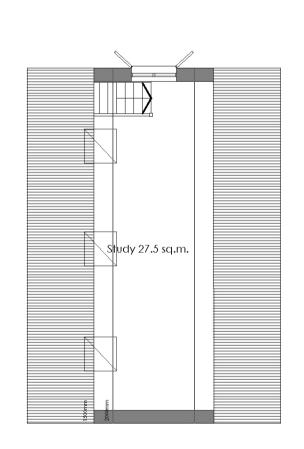

Client : GADE HOMES

NOTES: DIMENSIONS ARE NOT TO BE SCALED FROM THIS DRAWING ALL DIMENSIONS ARE TO BE CHECKED AGAINST ACTUAL SITE DIMENSIONS BEFORE ANY WORK IS FABRICATED

COPYRIGHT RESERVED THIS DRAWING IS THE PROPERTY OF BHP HARWOOD ARCHITECTS AND MAY NOT BE COPIED, REPRODUCED LENT OR DISCLOSED WITHOUT THEIR EXPRESS PERMISSION IN WRITING.

Rev. | Date | Description

REVISIONS

Job: SIBFORD FERRIS BANBURY

Drawing Title: Plot 17 Proposed Plans and Elevations

Scale: 1:100 @ A]

Date: Drawn By Checked Feb 2022 MM

Drawing No: Revision: 3699.109

PLANNING

The White Barn, Manor Farm, Manor Road Wantage, Oxfordshire, OX12 8NE T: 01235 765322 F: 01235 765373

The Mansion House, Hartham Park, Corsham, Wiltshire, SN13 ORP T: 01249 700489 F: 01249 470077

info@bhpharwood.co.uk - www.bhpharwood.co.uk

BHP HARWOOD ARCHITECTS