


NOTES
1. THIS DRAWING SHALL BE READ IN CONJUNCTION WITH ALL RELEVANT ENGINEER'S DRAWINGS. ANY DISCREPANCIES FOUND BETWEEN INFORMATION SHOWN ON THIS OR ANY OTHER DRAWING SHALL BE REPORTED TO THE ENGINEER IMMEDIATELY AND PRIOR TO ANY WORKS COMMENCING ON SITE.

THE DETAILS SHOWN ON THIS DRAWING ARE SUBJECT TO OXFORDSHIRE COUNTY COUNCIL APPROVAL

KEY
 ——— PROPOSED CARRIAGEWAY / GROUND PROFILE
 - - - - - EXISTING GROUND PROFILE

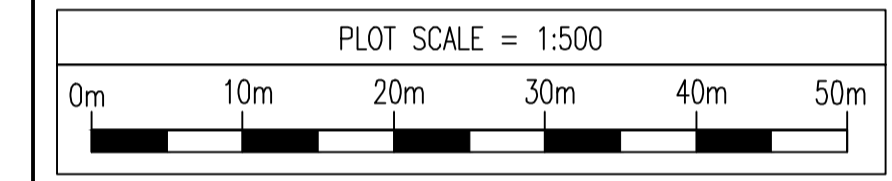

AutoCAD.DWG VERSIONS OF THIS DRAWING NEED TO BE PRINTED USING THE SDP-STANDARD CTB FILE FOR CLARITY.

REV	DATE	DESCRIPTION	BY	CHK
P1	Mar 22	PRELIMINARY ISSUE.	-	-

STATUS
PRELIMINARY

This drawing is the property and copyright of the Consulting Engineer and shall not without written consent be communicated to a third party.

CLIENT
GADE HOMES

SITE
**HOOK NORTON ROAD
SIBFORD FERRIS**

TITLE
**Road Longitudinal Sections
Sheet 2 of 2**

SDP CONSULTING ENGINEERS
 Head Office, Suite 3, Salar House, Campfield Road, St Albans, Hertfordshire, AL1 5HT
 Tel. 01727 844606. Fax. 01727 830771
 Email. mail@sdpcc.co.uk
 Southern Office, 21a Bargates, Christchurch, Dorset, BH23 1QD.
 Tel. 01727 844606. Fax. 01202 490601
 Email. sdpsouth@sdpcc.co.uk

SCALE 1:500 1:500H @ A1	DRAWN NJ	DATE MAR 22
DRAWING NO. E21-077-161	CHECKED -	PASSED -
	REV. -	P1