



CONSTRUCTION MANAGER: STRUCTURAL ENGINEER:



CIVIL ENGINEER: MEP:





LANDSCAPE ARCHITECT:

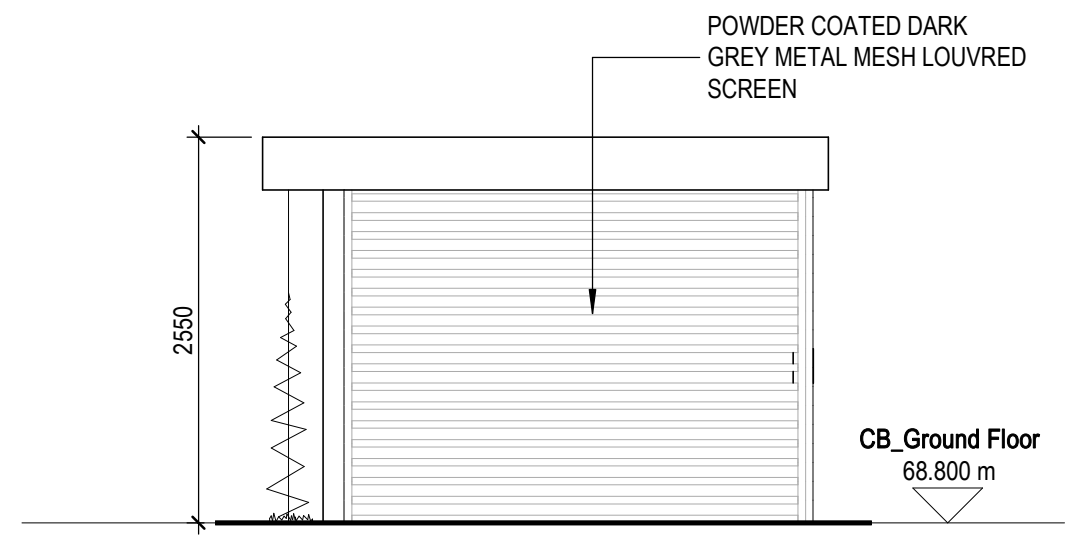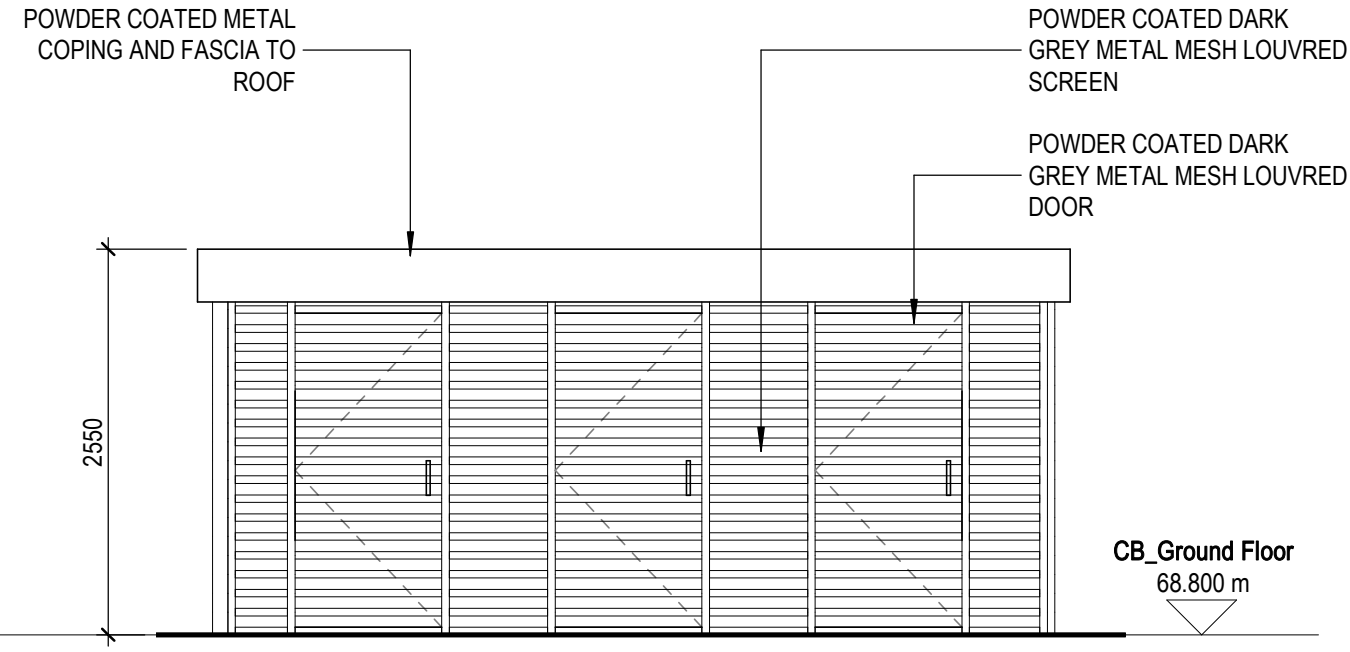

**1** ELEVATION 1 - GAS BOTTLE STORE  
1:50

**2** ELEVATION 2 - GAS BOTTLE STORE  
1:50

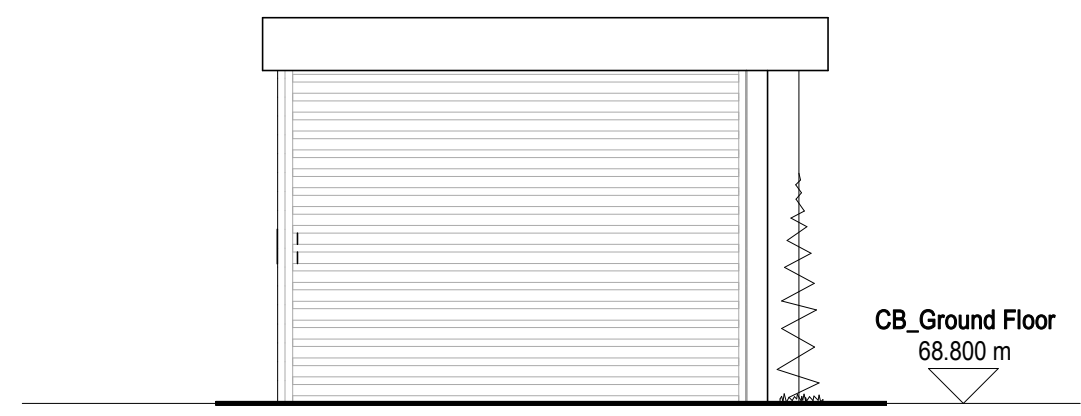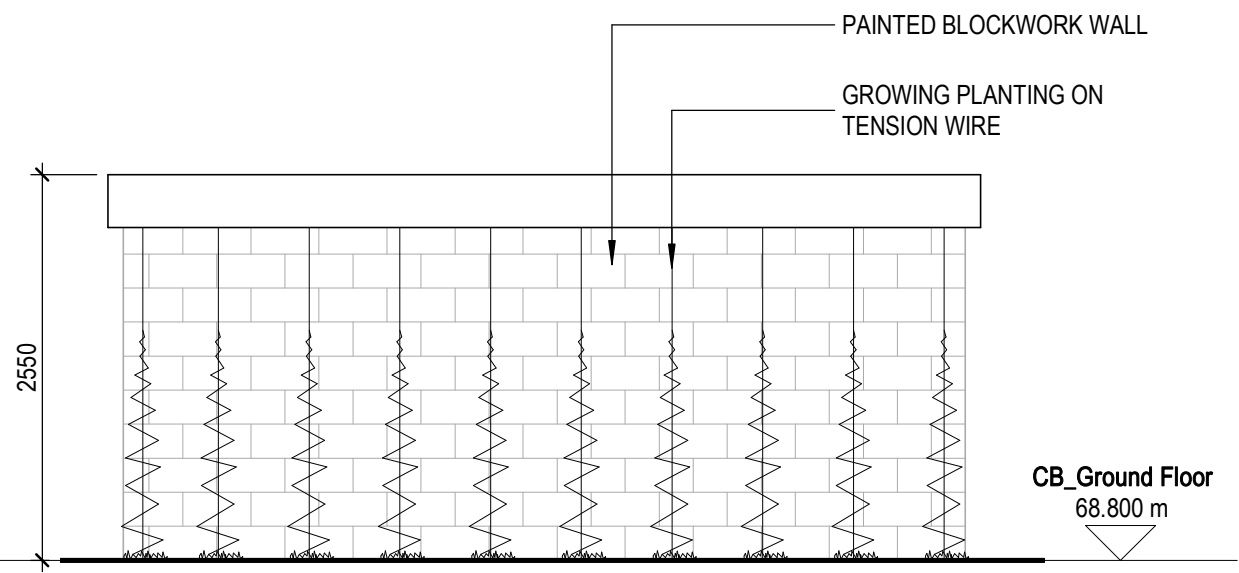

**3** ELEVATION 3 - GAS BOTTLE STORE  
1:50

**4** ELEVATION 4 - GAS BOTTLE STORE  
1:50



SCALE: 1:50

DRAWING ISSUE HISTORY:

REV	DATE	DESCRIPTION
P2	20210825	Planning Issue
P1	20210819	Planning Issue

PROJECT NAME:

BEGBROKE SCIENCE PARK - RESERVED MATTERS SUBMISSION

PROJECT NUMBER: 102696.00 PROJECT STATUS: RIBA 3

AUTHOR: MT CHECKED: AC APPROVED: DU

SCALE: 1:50 @ A3 ISSUE DATE: 20210825

DRAWING NAME:  
PROPOSED ELEVATIONS - COMMERCIAL BUILDING TYPICAL GAS STORES

DRAWING NUMBER: BBSP-NBBJ-CB-XX-DR -A-502012 ISSUE: P2