

CONSTRUCTION MANAGER: STRUCTURAL ENGINEER:




CIVIL ENGINEER: MEP:




LANDSCAPE ARCHITECT:




- GENERAL NOTES:
- DRAWINGS HAVE BEEN PREPARED ON AN ORIGINAL SHEET SIZE OF ISO A SERIES, A1 (841 x 594mm).
 - HORIZONTAL DIMENSIONS SHOWN INDICATE FACE OF CONCRETE, FACE OF SHEATHING, CENTERLINE OF COLUMN GRIDLINE, OR FACE OF FINISH (INTERIOR), UNLESS OTHERWISE NOTED. VERTICAL DIMENSIONS INDICATE TOP OF SLAB, TOP OF SUBFLOOR, UNLESS OTHERWISE NOTED.
 - THESE DRAWINGS ARE THE EXCLUSIVE PROPERTY OF NBBJ AND HAVE BEEN PREPARED FOR USE IN THE EXECUTION OF THE ENCLOSED PROJECT. USE OR REPRODUCTION FOR ANY OTHER PURPOSE WITHOUT THE WRITTEN PERMISSION OF NBBJ IS PROHIBITED.
 - COLOUR IS USED TO PROVIDE CLARITY TO DRAWINGS WHEN HELPFUL. DRAWINGS ARE INTENDED TO BE VIEWED ELECTRONICALLY OR TO BE PRINTED IN COLOUR.

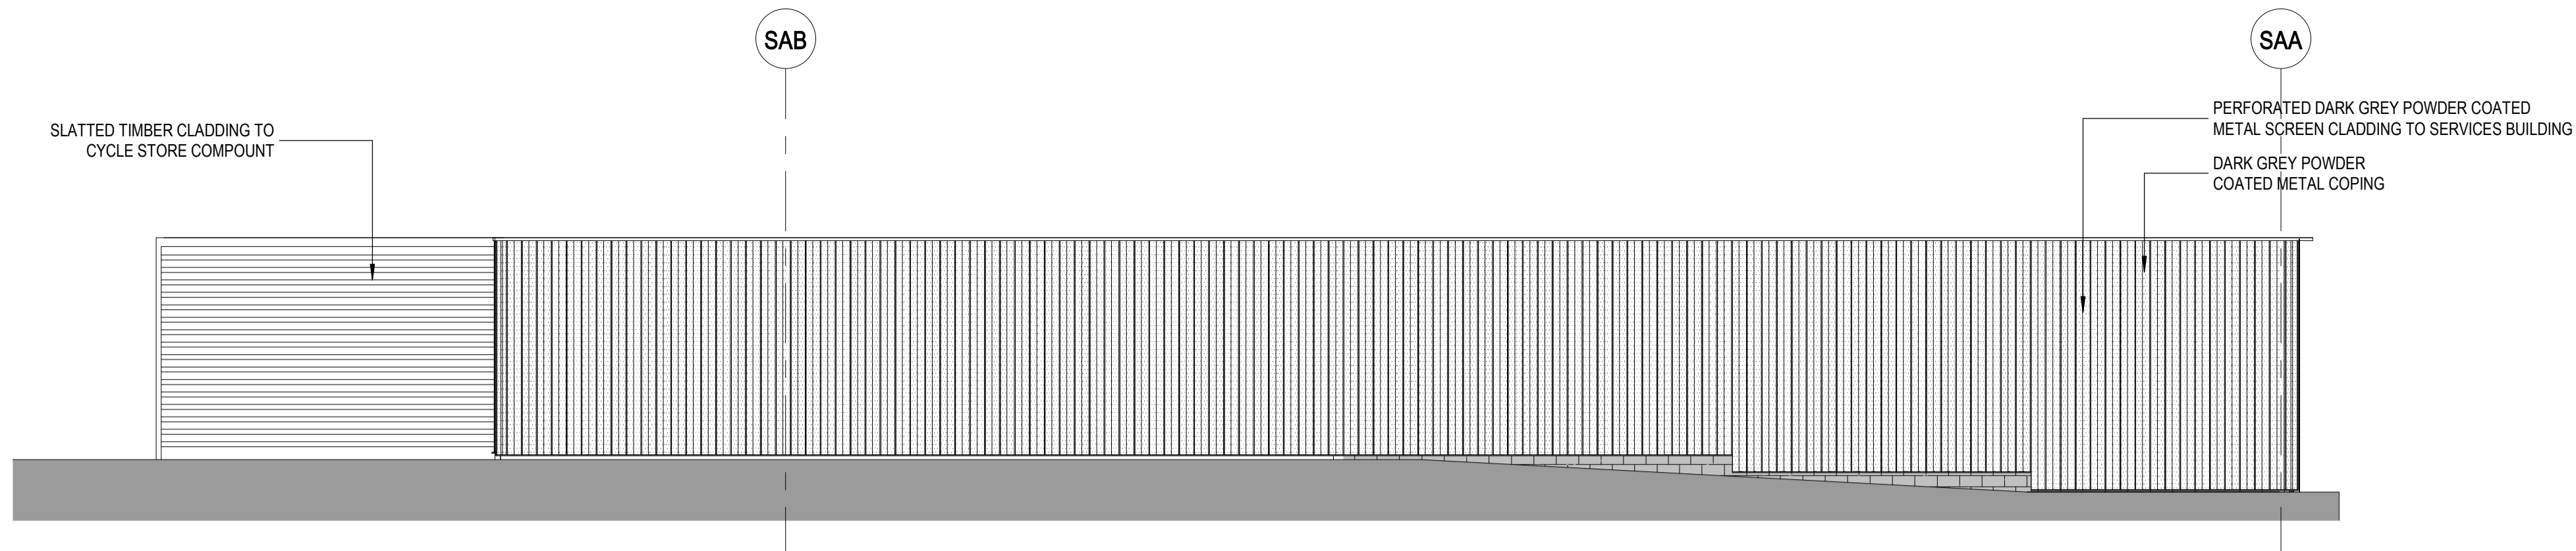


1 AB - EXTERNAL COMPOUND ELEVATION 1
1:100

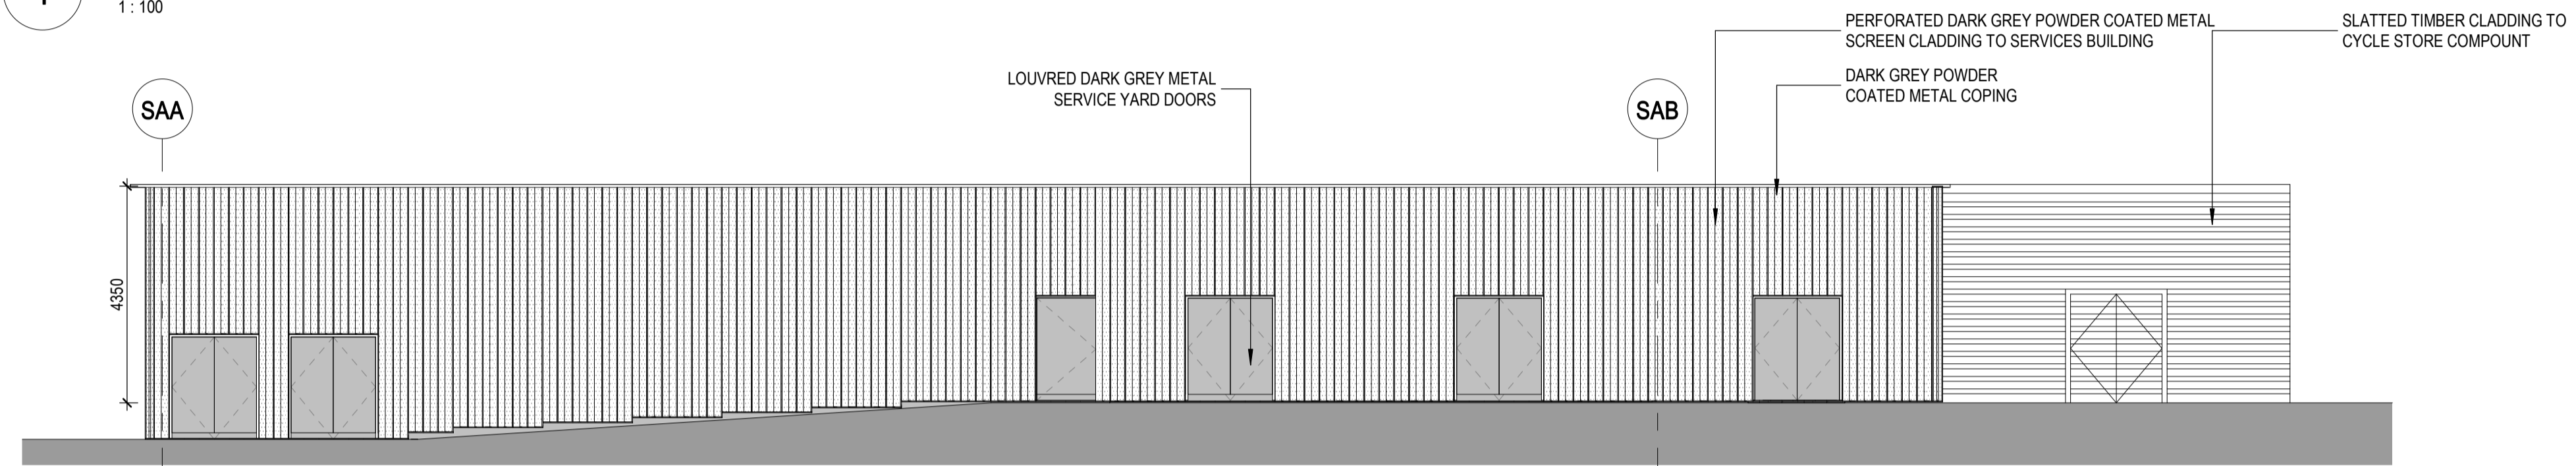


2 AB - EXTERNAL COMPOUND ELEVATION 3
1:100

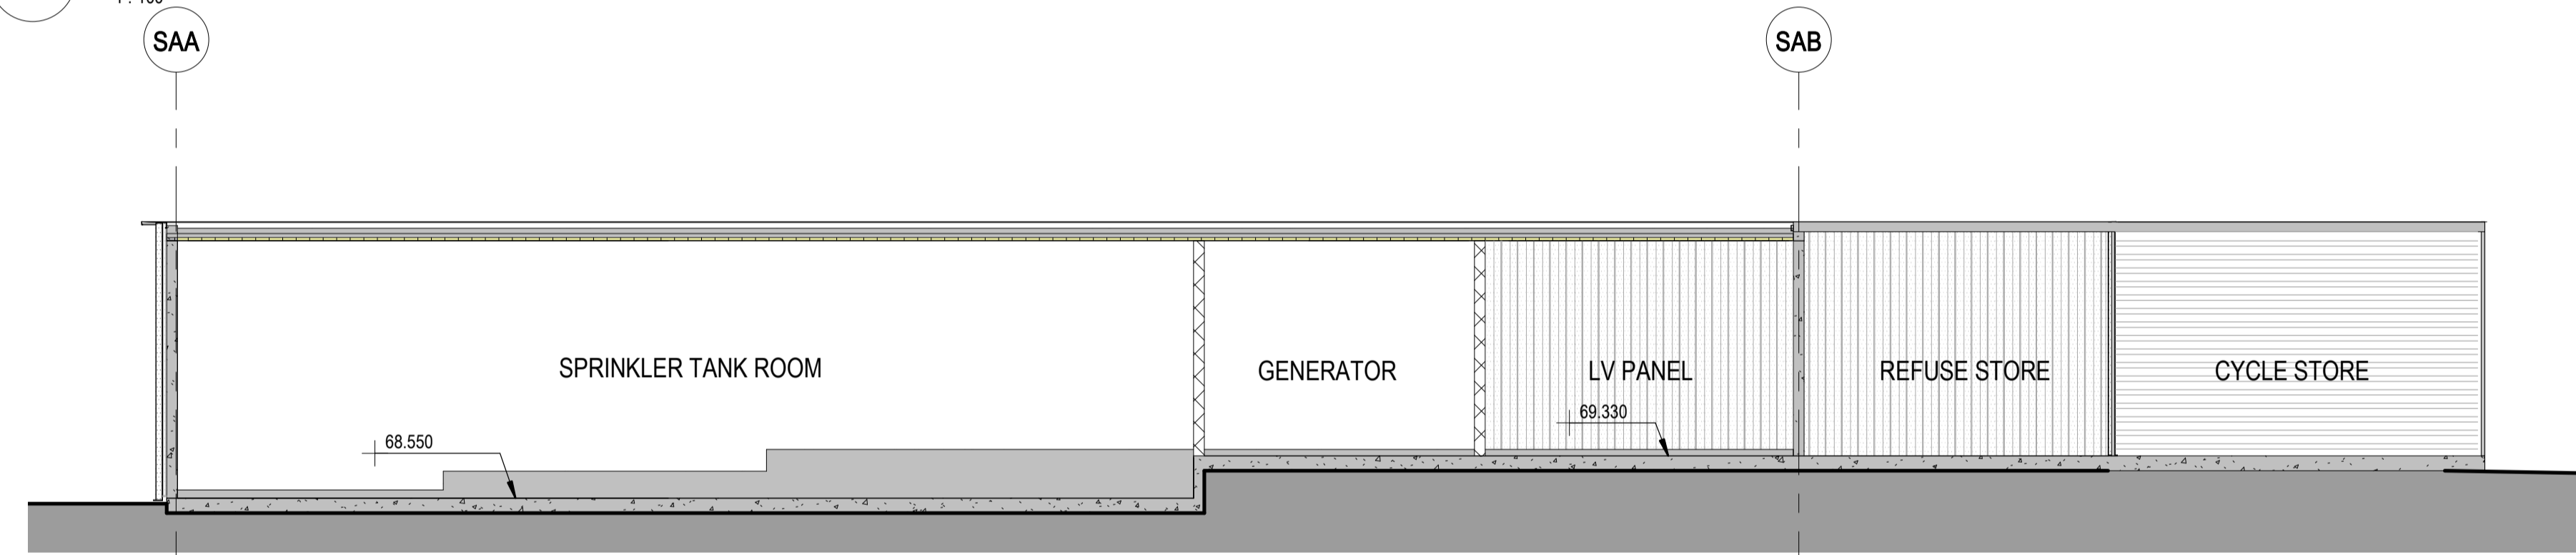


3 PROPOSED SECTION AA
1:100

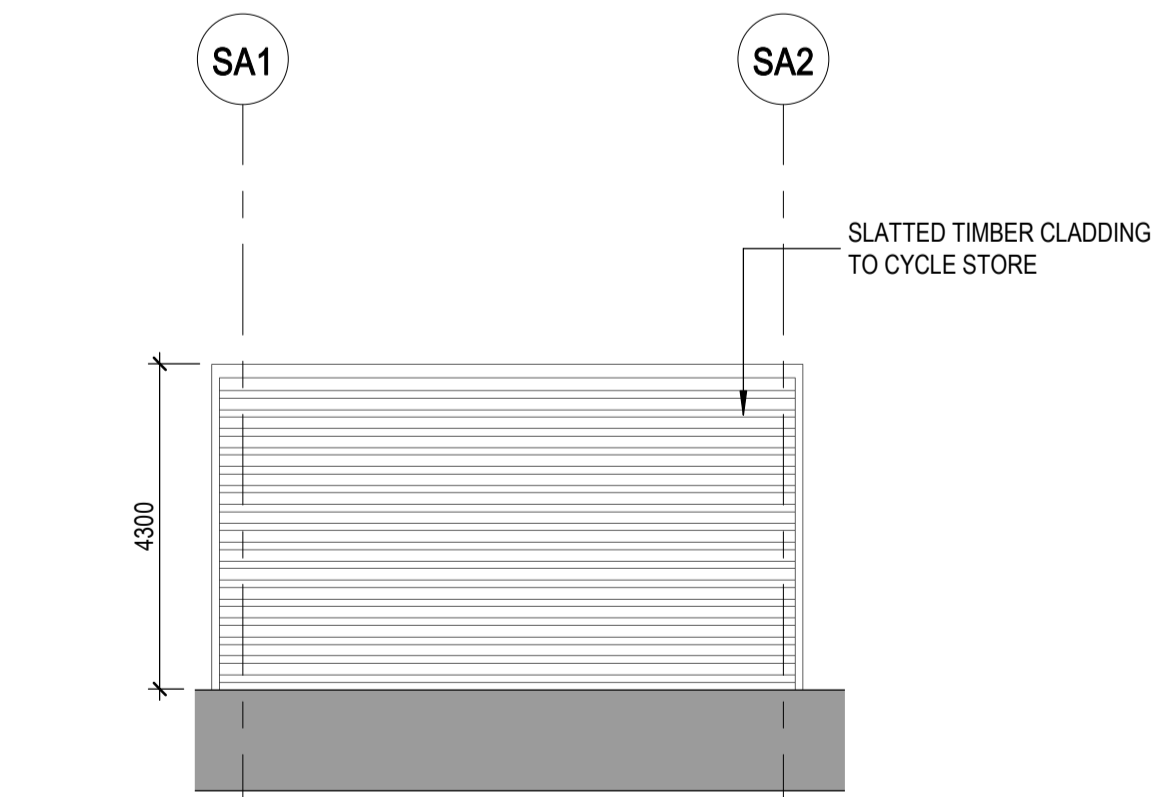

4 AB - EXTERNAL COMPOUND ELEVATION 2
1:100

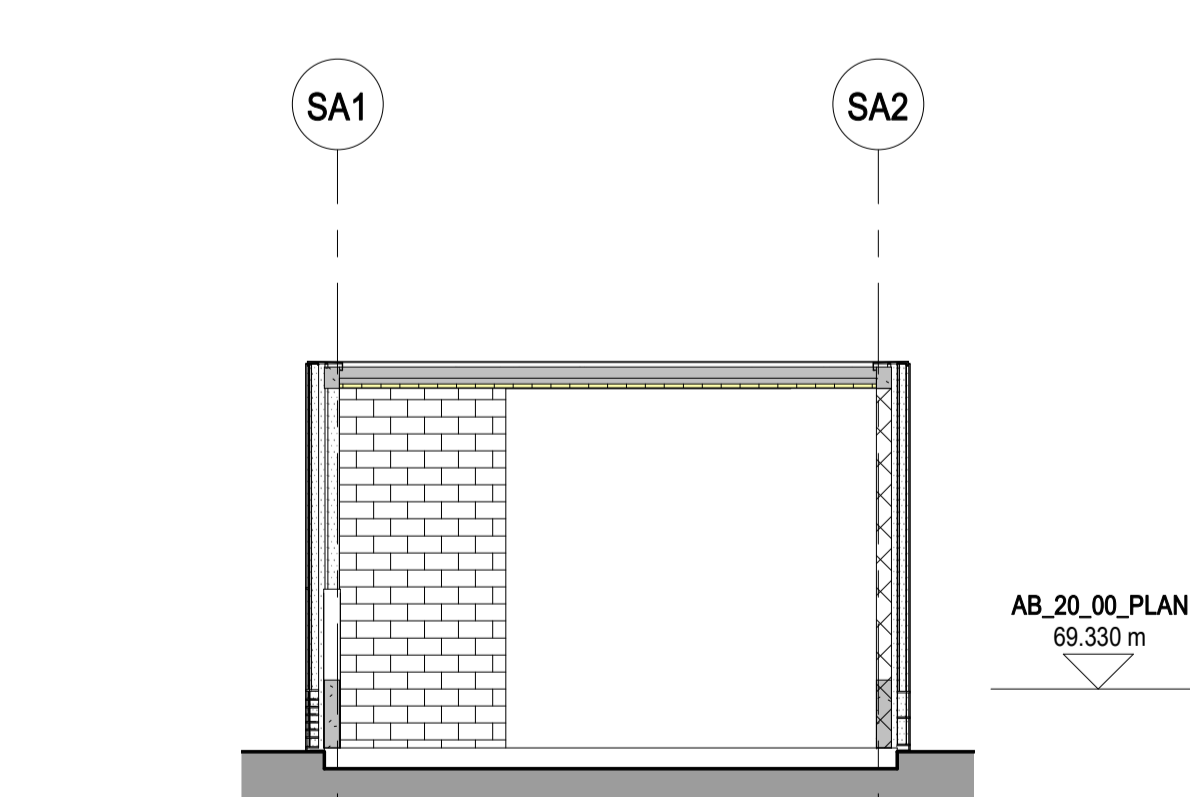

5 PROPOSED SECTION BB
1:100

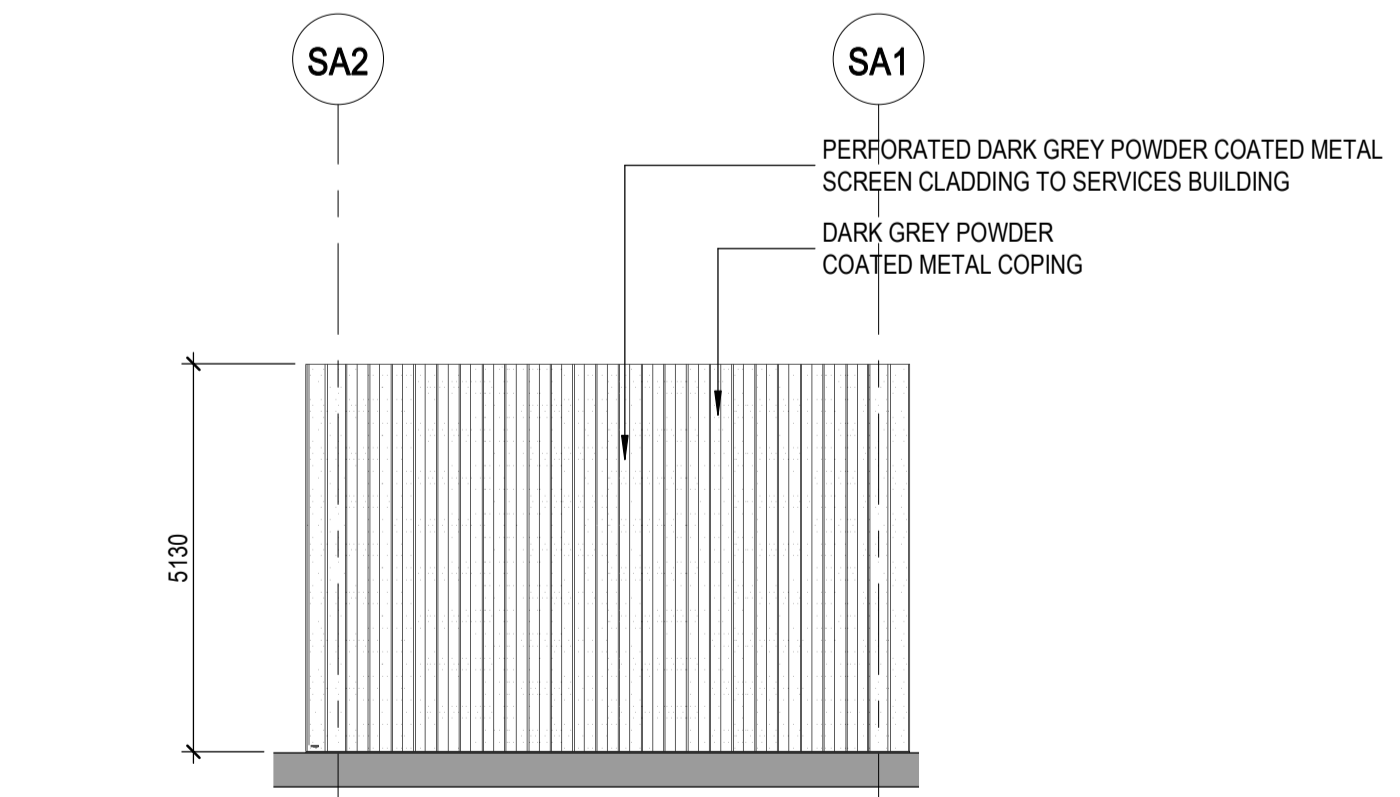

6 AB - EXTERNAL COMPOUND ELEVATION 4
1:100



DRAWING ISSUE HISTORY:

REV	DATE	DESCRIPTION
P3	20211013	Planning Update
P2	20210825	Planning Issue
P1	20210819	Planning Issue

DRAWING SUITABILITY CODE:
S1 - FOR COORDINATION

PROJECT NAME:
BEGBROKE SCIENCE PARK - PLOTS B & C

PROJECT NUMBER: 102696.00 PROJECT STATUS: RIBA 3

AUTHOR: MT CHECKED: AC APPROVED: DU
SCALE: 1:100@A1 ISSUE DATE: 20211013

DRAWING NAME:
PROPOSED ELEVATIONS & SECTIONS -
ACADEMIC BUILDING SERVICES BUILDING

DRAWING NUMBER: BBSP-NBBJ-ZZ-XX-DR-A-502023 ISSUE: P3