


DRAWING SCALE: 1:125 @ A1	BICESTER HOTEL, GOLF & SPA	DRAWING NO: BICE.301
DRAWING SCALE: 1:250 @ A3		DRAWING REVISION: /
ORIGINALLY ISSUED: 17/08/2021		DRAWN BY: W.A.S.
REVISION ISSUED: /		CHECKED BY: H.A.J.S.
DETAILED DESIGN GREEN 1		
 swangolfdesigns GOLF COURSE ARCHITECTS		
<small>Telfords Barn, Willingale, Ongar, Essex CM5 0QF, UK phone: +44 (0) 1728 727006 email: enquires@swangolfdesigns.com - website: www.swangolfdesigns.com</small>		
<small>THIS DRAWING IS THE COPYRIGHT OF SWAN GOLF DESIGNS LTD AND MUST NOT BE REPRODUCED IN FULL OR IN PART WITHOUT THE WRITTEN PERMISSION OF WILLIAM SWAN ON BEHALF OF THE COPYRIGHT HOLDER.</small>		




DRAWING SCALE: 1:125 @ A1	BICESTER HOTEL, GOLF & SPA	DRAWING NO: BICE.302
DRAWING SCALE: 1:250 @ A3		DRAWING REVISION: /
ORIGINALLY ISSUED: 17/08/2021		DRAWN BY: W.A.S.
REVISION ISSUED: /		CHECKED BY: H.A.J.S.

**DETAILED DESIGN
GREEN 2**

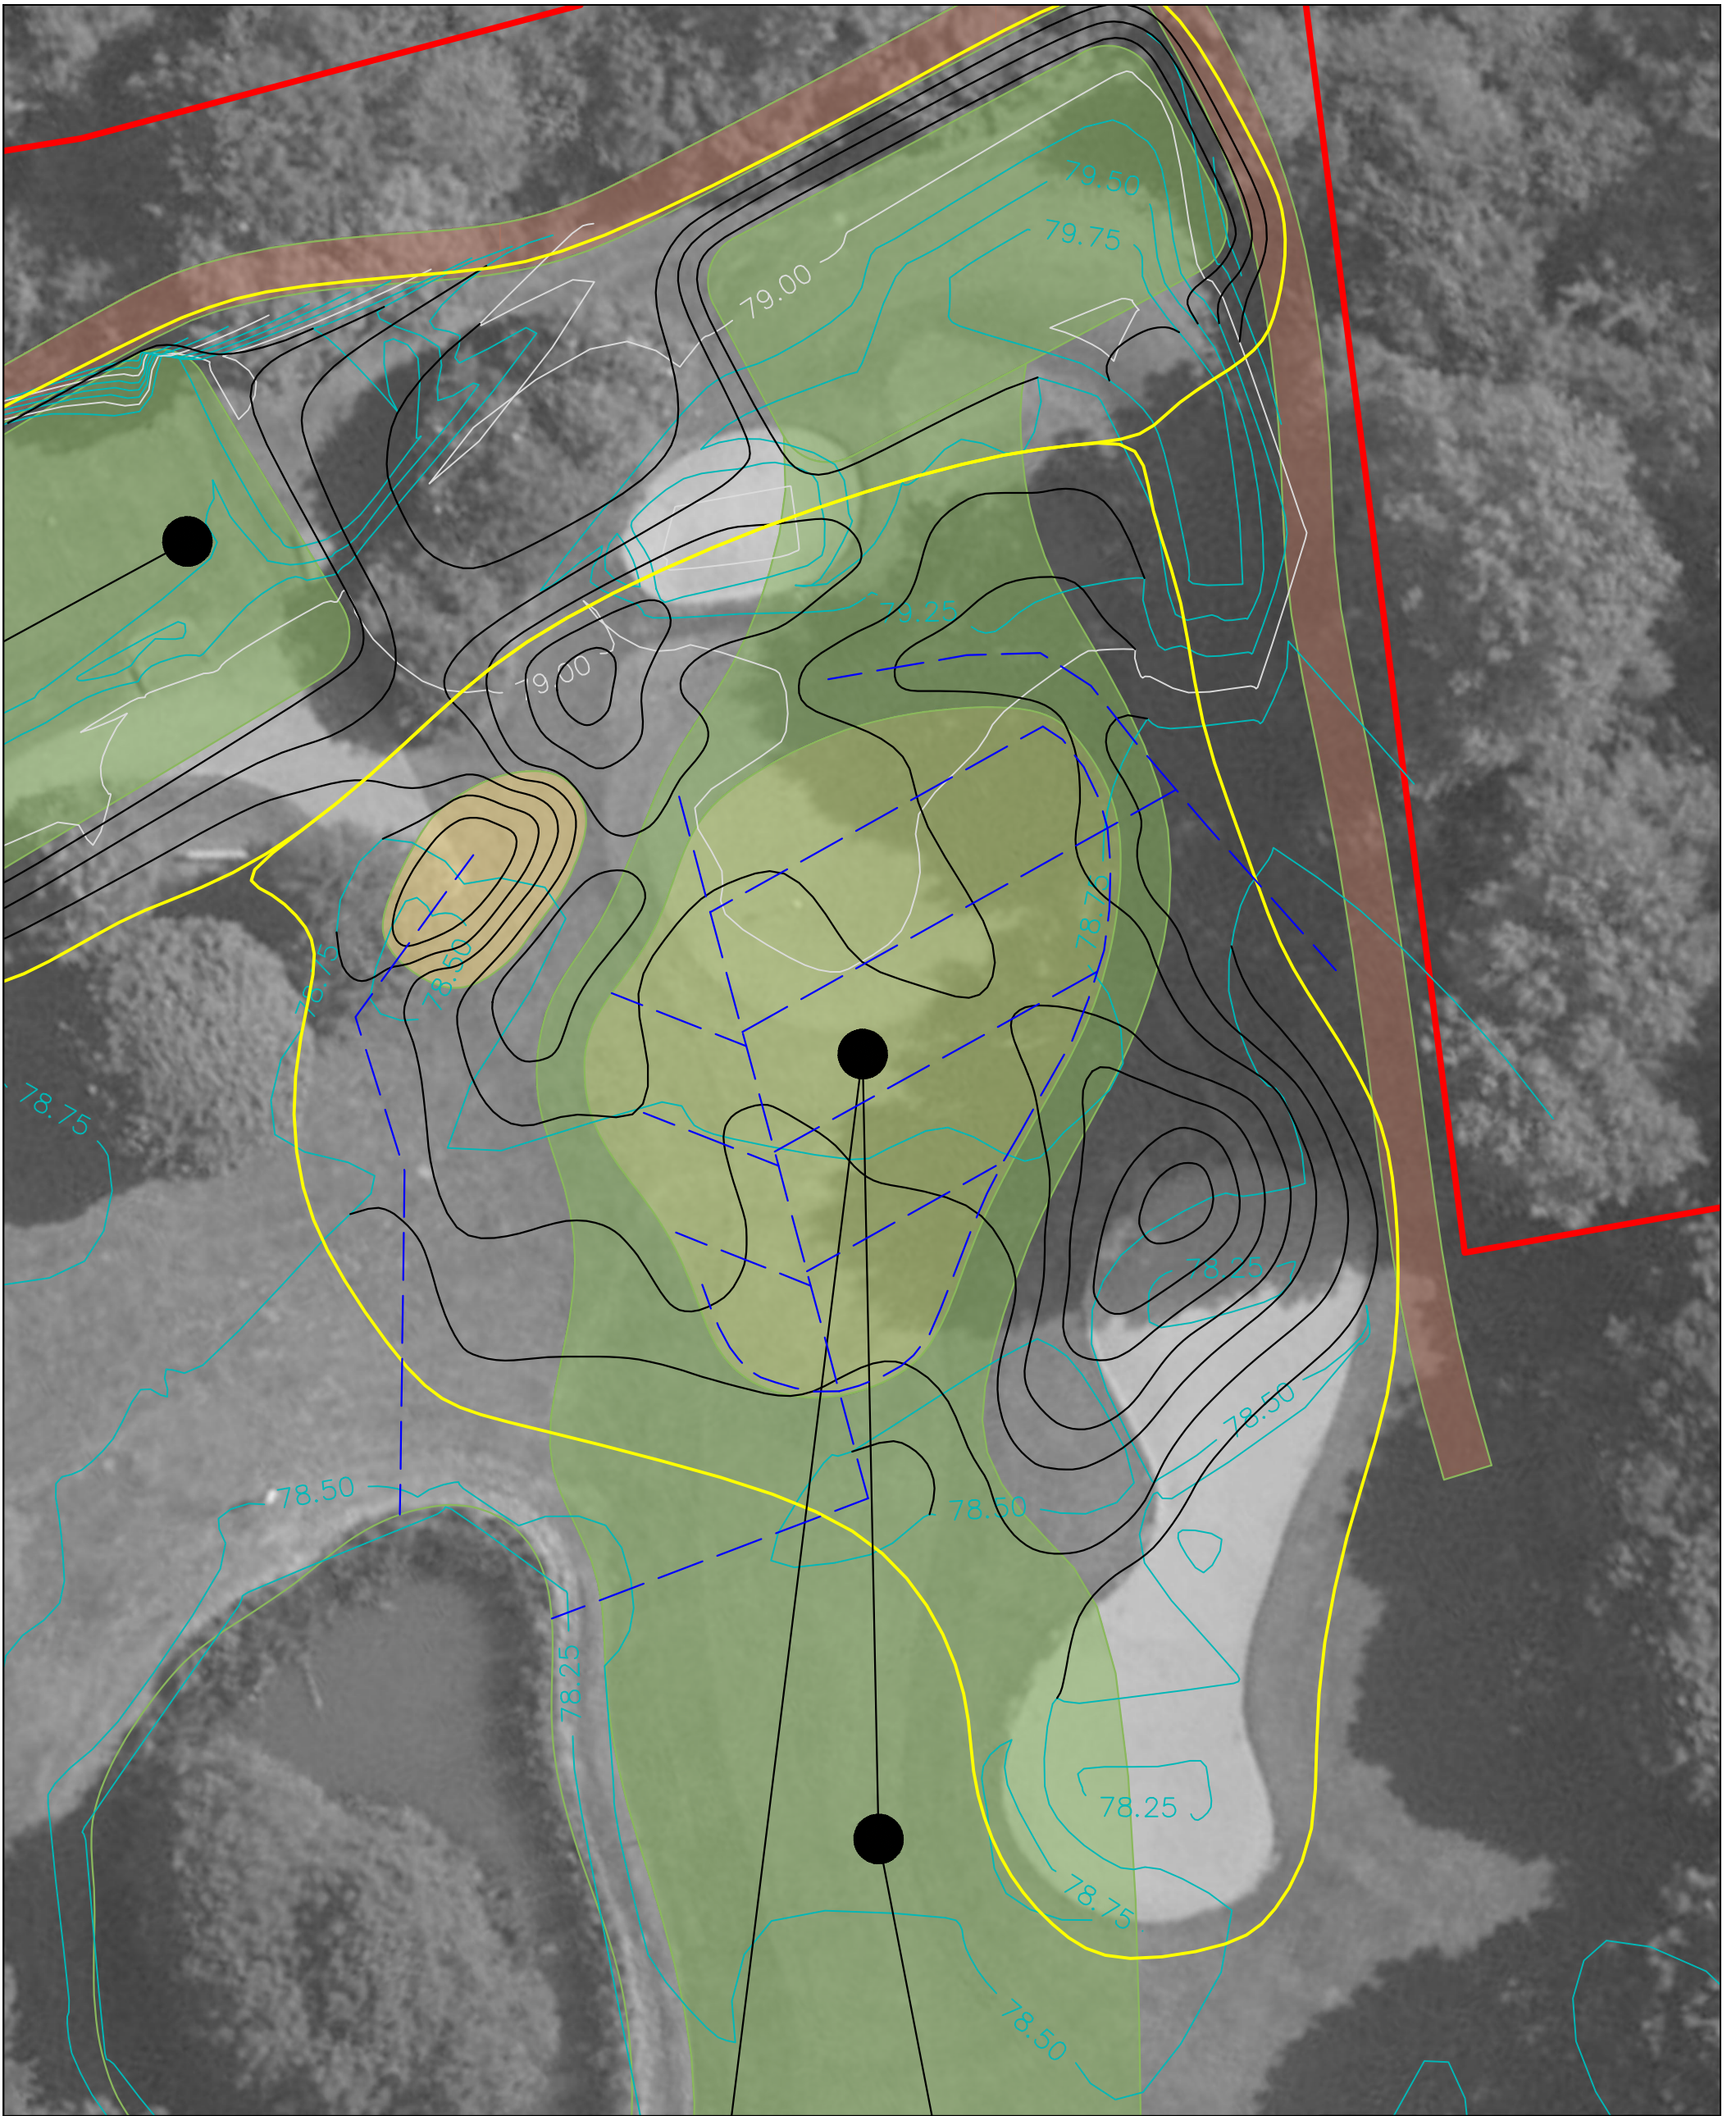

Telfords Barn, Willingale, Ongar, Essex CM5 0QF, UK
phone: +44 (0) 1728 727006
email: enquires@swangolfdesigns.com - website: www.swangolfdesigns.com

THIS DRAWING IS THE COPYRIGHT OF SWAN GOLF DESIGNS LTD AND MUST NOT BE REPRODUCED IN FULL OR IN PART WITHOUT THE WRITTEN PERMISSION OF WILLIAM SWAN ON BEHALF OF THE COPYRIGHT HOLDER.

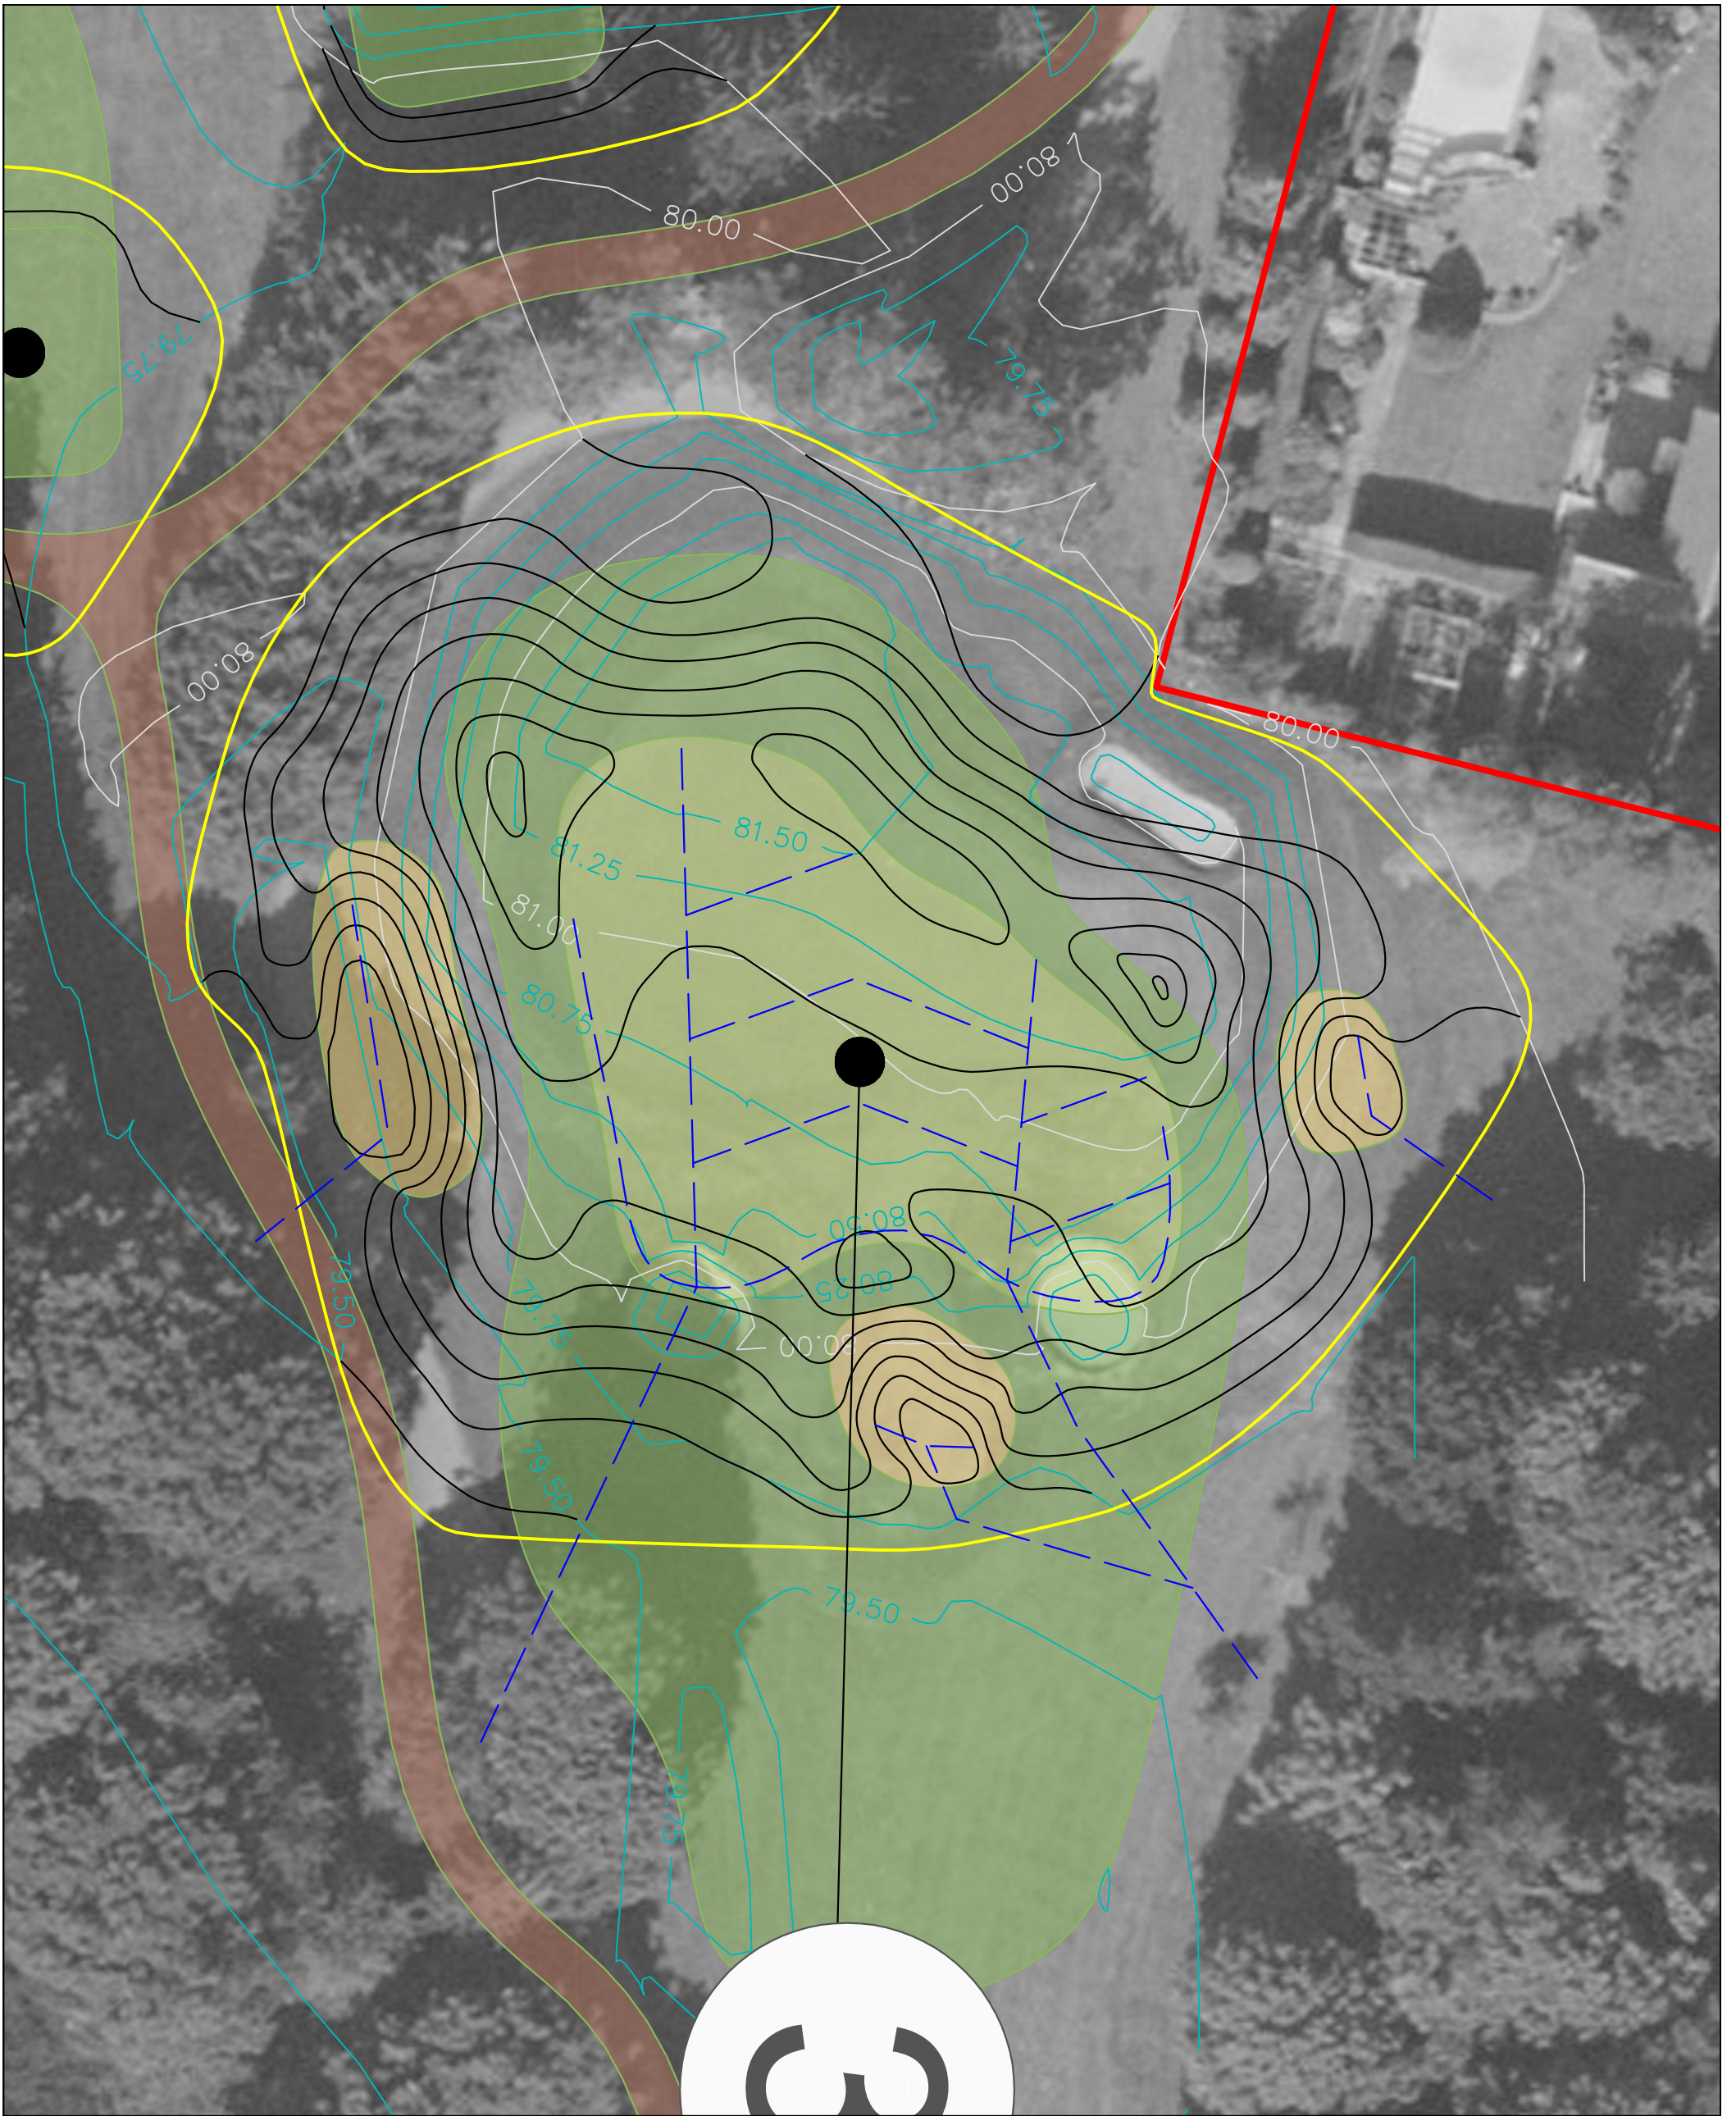


DRAWING SCALE: 1:125 @ A1	BICESTER HOTEL, GOLF & SPA	DRAWING NO: BICE.303
DRAWING SCALE: 1:250 @ A3		DRAWING REVISION: /
ORIGINALLY ISSUED: 17/08/2021		DRAWN BY: W.A.S.
REVISION ISSUED: /		CHECKED BY: H.A.J.S.

**DETAILED DESIGN
GREEN 3**



Telfords Barn, Willingale, Ongar, Essex CM5 0QF, UK
 phone: +44 (0) 1728 727006
 email: enquires@swangolfdesigns.com - website: www.swangolfdesigns.com

THIS DRAWING IS THE COPYRIGHT OF SWAN GOLF DESIGNS LTD AND MUST NOT BE
 REPRODUCED IN FULL OR IN PART WITHOUT THE WRITTEN PERMISSION OF WILLIAM
 SWAN ON BEHALF OF THE COPYRIGHT HOLDER.

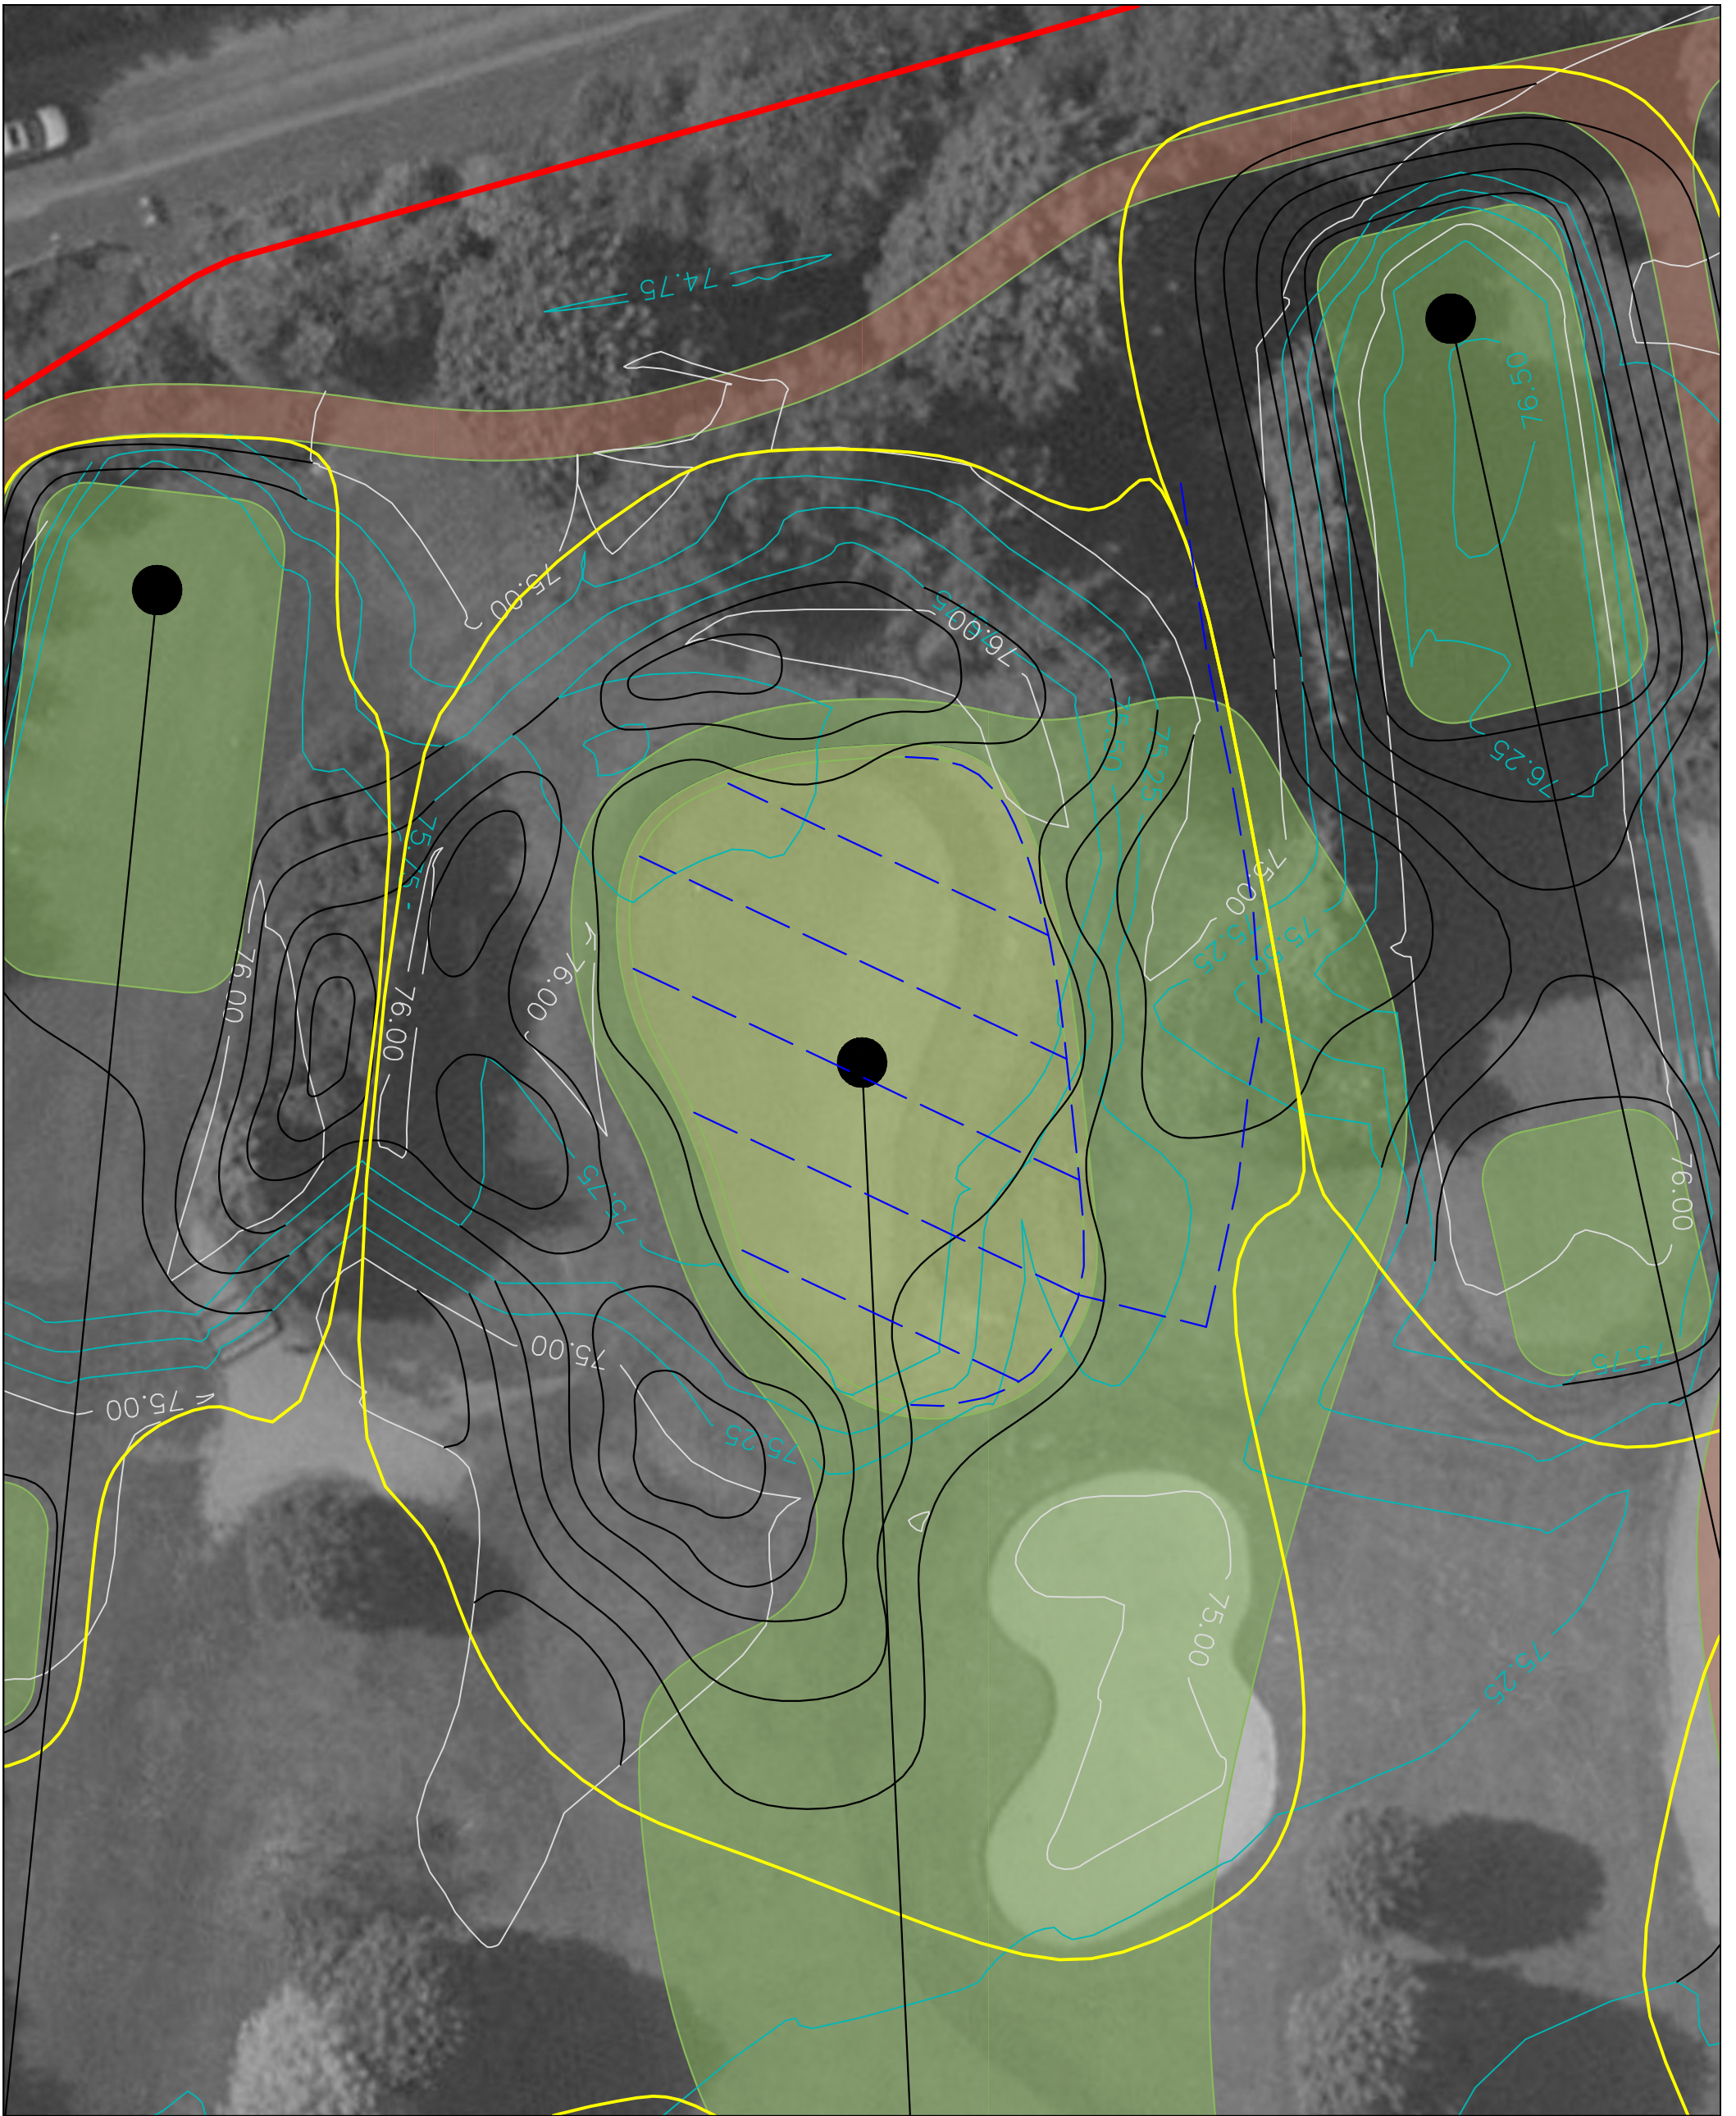


DRAWING SCALE: 1:125 @ A1	BICESTER HOTEL, GOLF & SPA	DRAWING NO: BICE.304
DRAWING SCALE: 1:250 @ A3		DRAWING REVISION: /
ORIGINALLY ISSUED: 17/08/2021		DRAWN BY: W.A.S.
REVISION ISSUED: /		CHECKED BY: H.A.J.S.

**DETAILED DESIGN
GREEN 4**




Telfords Barn, Willingale, Ongar, Essex CM5 0QF, UK
phone: +44 (0) 1728 727006
email: enquiries@swangolfdesigns.com - website: www.swangolfdesigns.com

THIS DRAWING IS THE COPYRIGHT OF SWAN GOLF DESIGNS LTD AND MUST NOT BE REPRODUCED IN FULL OR IN PART WITHOUT THE WRITTEN PERMISSION OF WILLIAM SWAN ON BEHALF OF THE COPYRIGHT HOLDER.

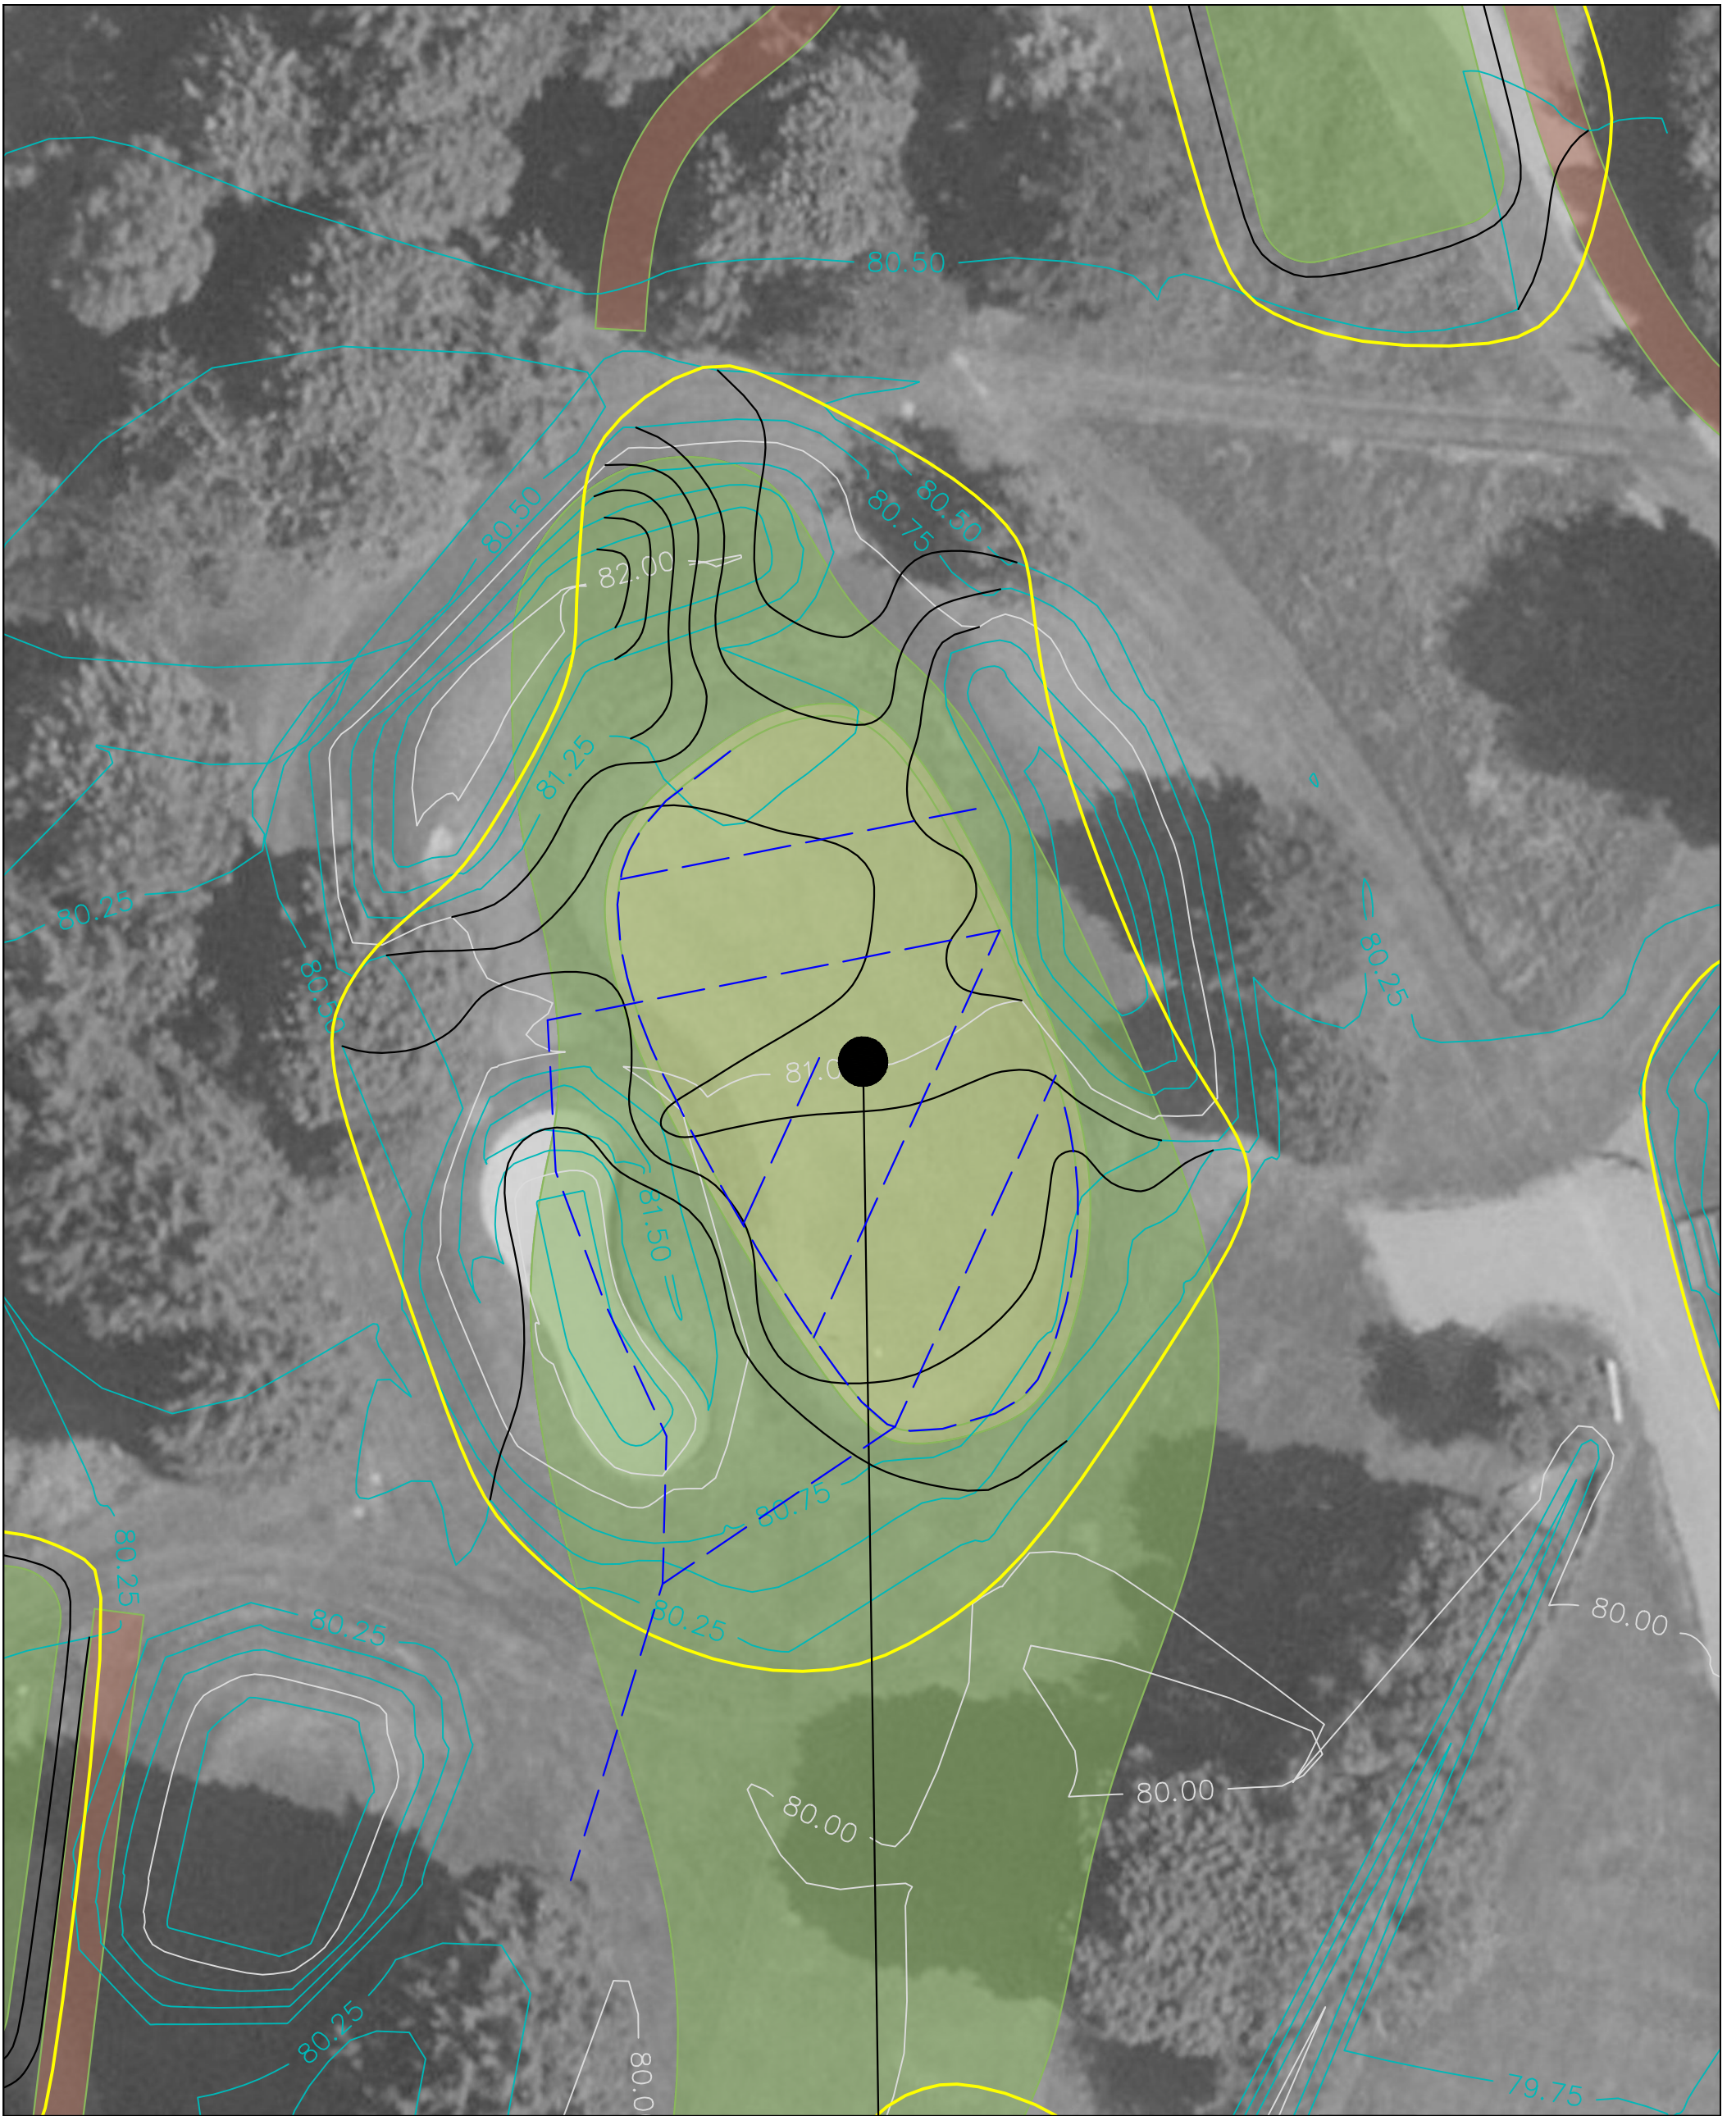

DRAWING SCALE: 1:125 @ A1	BICESTER HOTEL, GOLF & SPA	DRAWING NO: BICE.305
DRAWING SCALE: 1:250 @ A3		DRAWING REVISION: /
ORIGINALLY ISSUED: 17/08/2021		DRAWN BY: W.A.S.
REVISION ISSUED: /		CHECKED BY: H.A.J.S.
DETAILED DESIGN GREEN 5		
 swangolfdesigns GOLF COURSE ARCHITECTS		
Telfords Barn, Willingale, Ongar, Essex CM5 0QF, UK phone: +44 (0) 1728 727006 email: enquires@swangolfdesigns.com - website: www.swangolfdesigns.com		
THIS DRAWING IS THE COPYRIGHT OF SWAN GOLF DESIGNS LTD AND MUST NOT BE REPRODUCED IN FULL OR IN PART WITHOUT THE WRITTEN PERMISSION OF WILLIAM SWAN ON BEHALF OF THE COPYRIGHT HOLDER.		

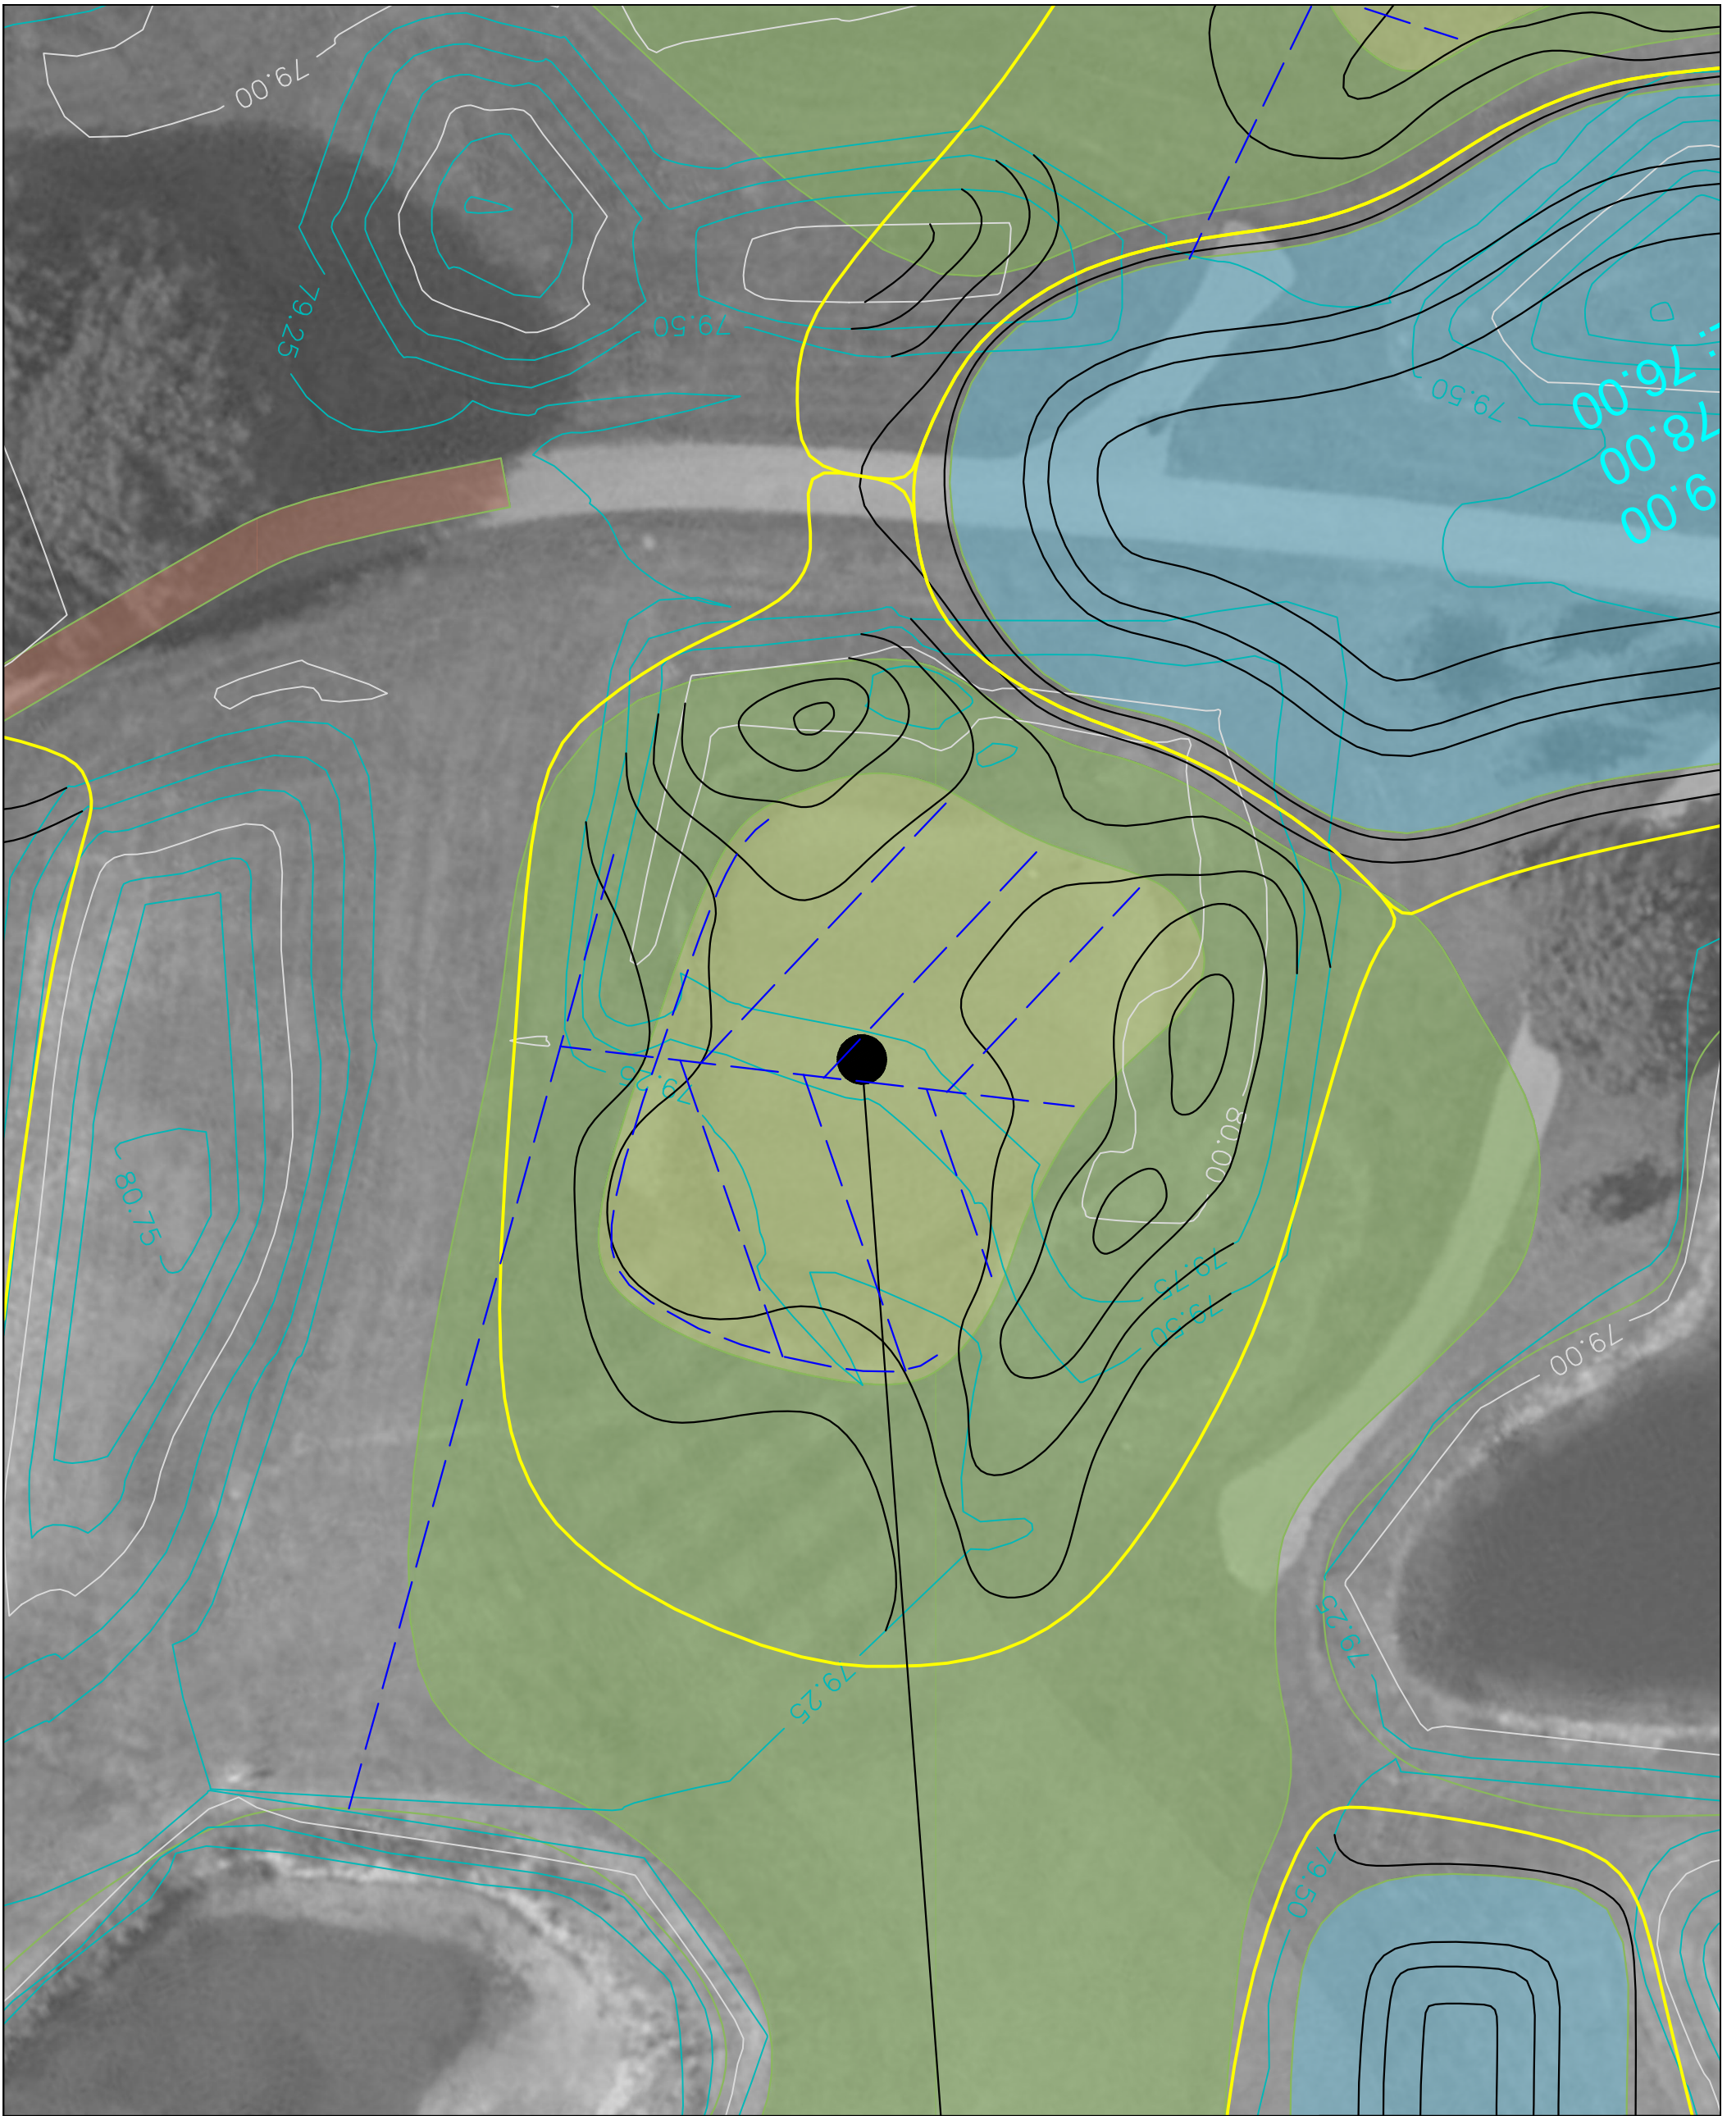


DRAWING SCALE: 1:125 @ A1	BICESTER HOTEL, GOLF & SPA	DRAWING NO: BICE.306
DRAWING SCALE: 1:250 @ A3		DRAWING REVISION: /
ORIGINALLY ISSUED: 17/08/2021		DRAWN BY: W.A.S.
REVISION ISSUED: /		CHECKED BY: H.A.J.S.

**DETAILED DESIGN
GREEN 6**



Telfords Barn, Willingale, Ongar, Essex CM5 0QF, UK
phone: +44 (0) 1728 727006
email: enquiries@swangolfdesigns.com - website: www.swangolfdesigns.com

THIS DRAWING IS THE COPYRIGHT OF SWAN GOLF DESIGNS LTD AND MUST NOT BE REPRODUCED IN FULL OR IN PART WITHOUT THE WRITTEN PERMISSION OF WILLIAM SWAN ON BEHALF OF THE COPYRIGHT HOLDER.

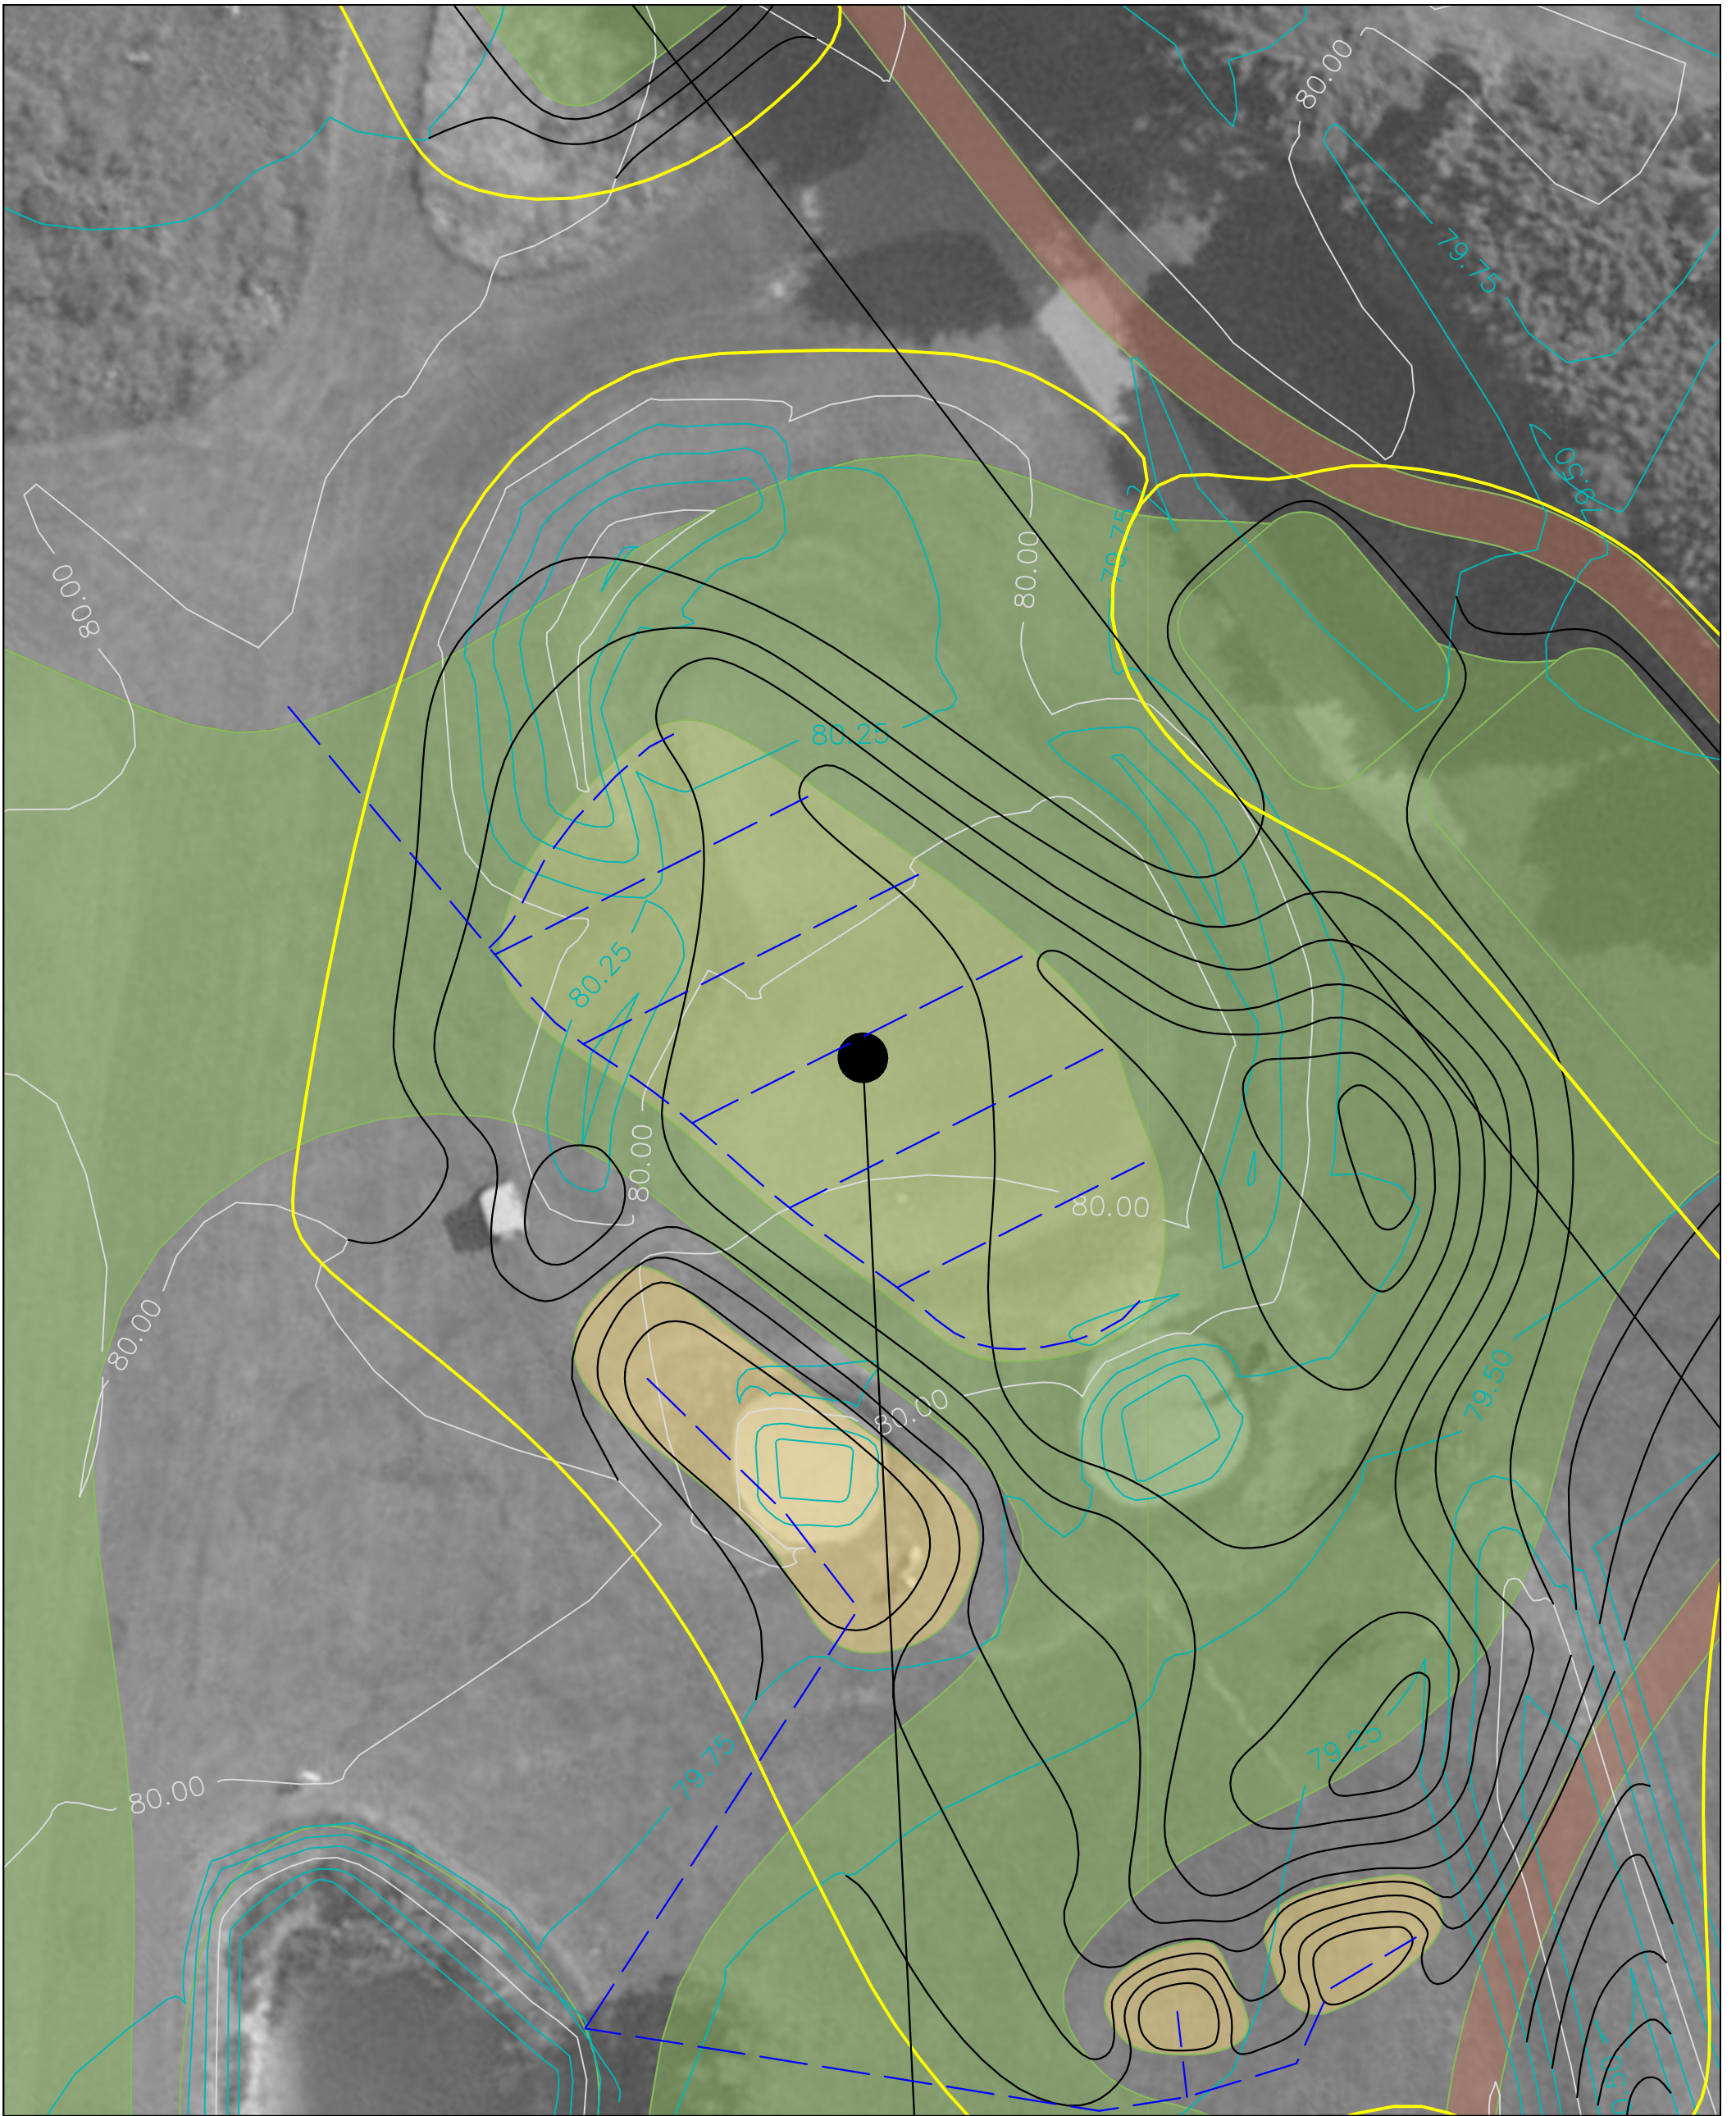


DRAWING SCALE: 1:125 @ A1	BICESTER HOTEL, GOLF & SPA	DRAWING NO: BICE.307
DRAWING SCALE: 1:250 @ A3		DRAWING REVISION: /
ORIGINALLY ISSUED: 17/08/2021		DRAWN BY: W.A.S.
REVISION ISSUED: /		CHECKED BY: H.A.J.S.

**DETAILED DESIGN
GREEN 7**




Telfords Barn, Willingale, Ongar, Essex CM5 0QF, UK
phone: +44 (0) 1728 727006
email: enquiries@swangolfdesigns.com - website: www.swangolfdesigns.com

THIS DRAWING IS THE COPYRIGHT OF SWAN GOLF DESIGNS LTD AND MUST NOT BE REPRODUCED IN FULL OR IN PART WITHOUT THE WRITTEN PERMISSION OF WILLIAM SWAN ON BEHALF OF THE COPYRIGHT HOLDER.

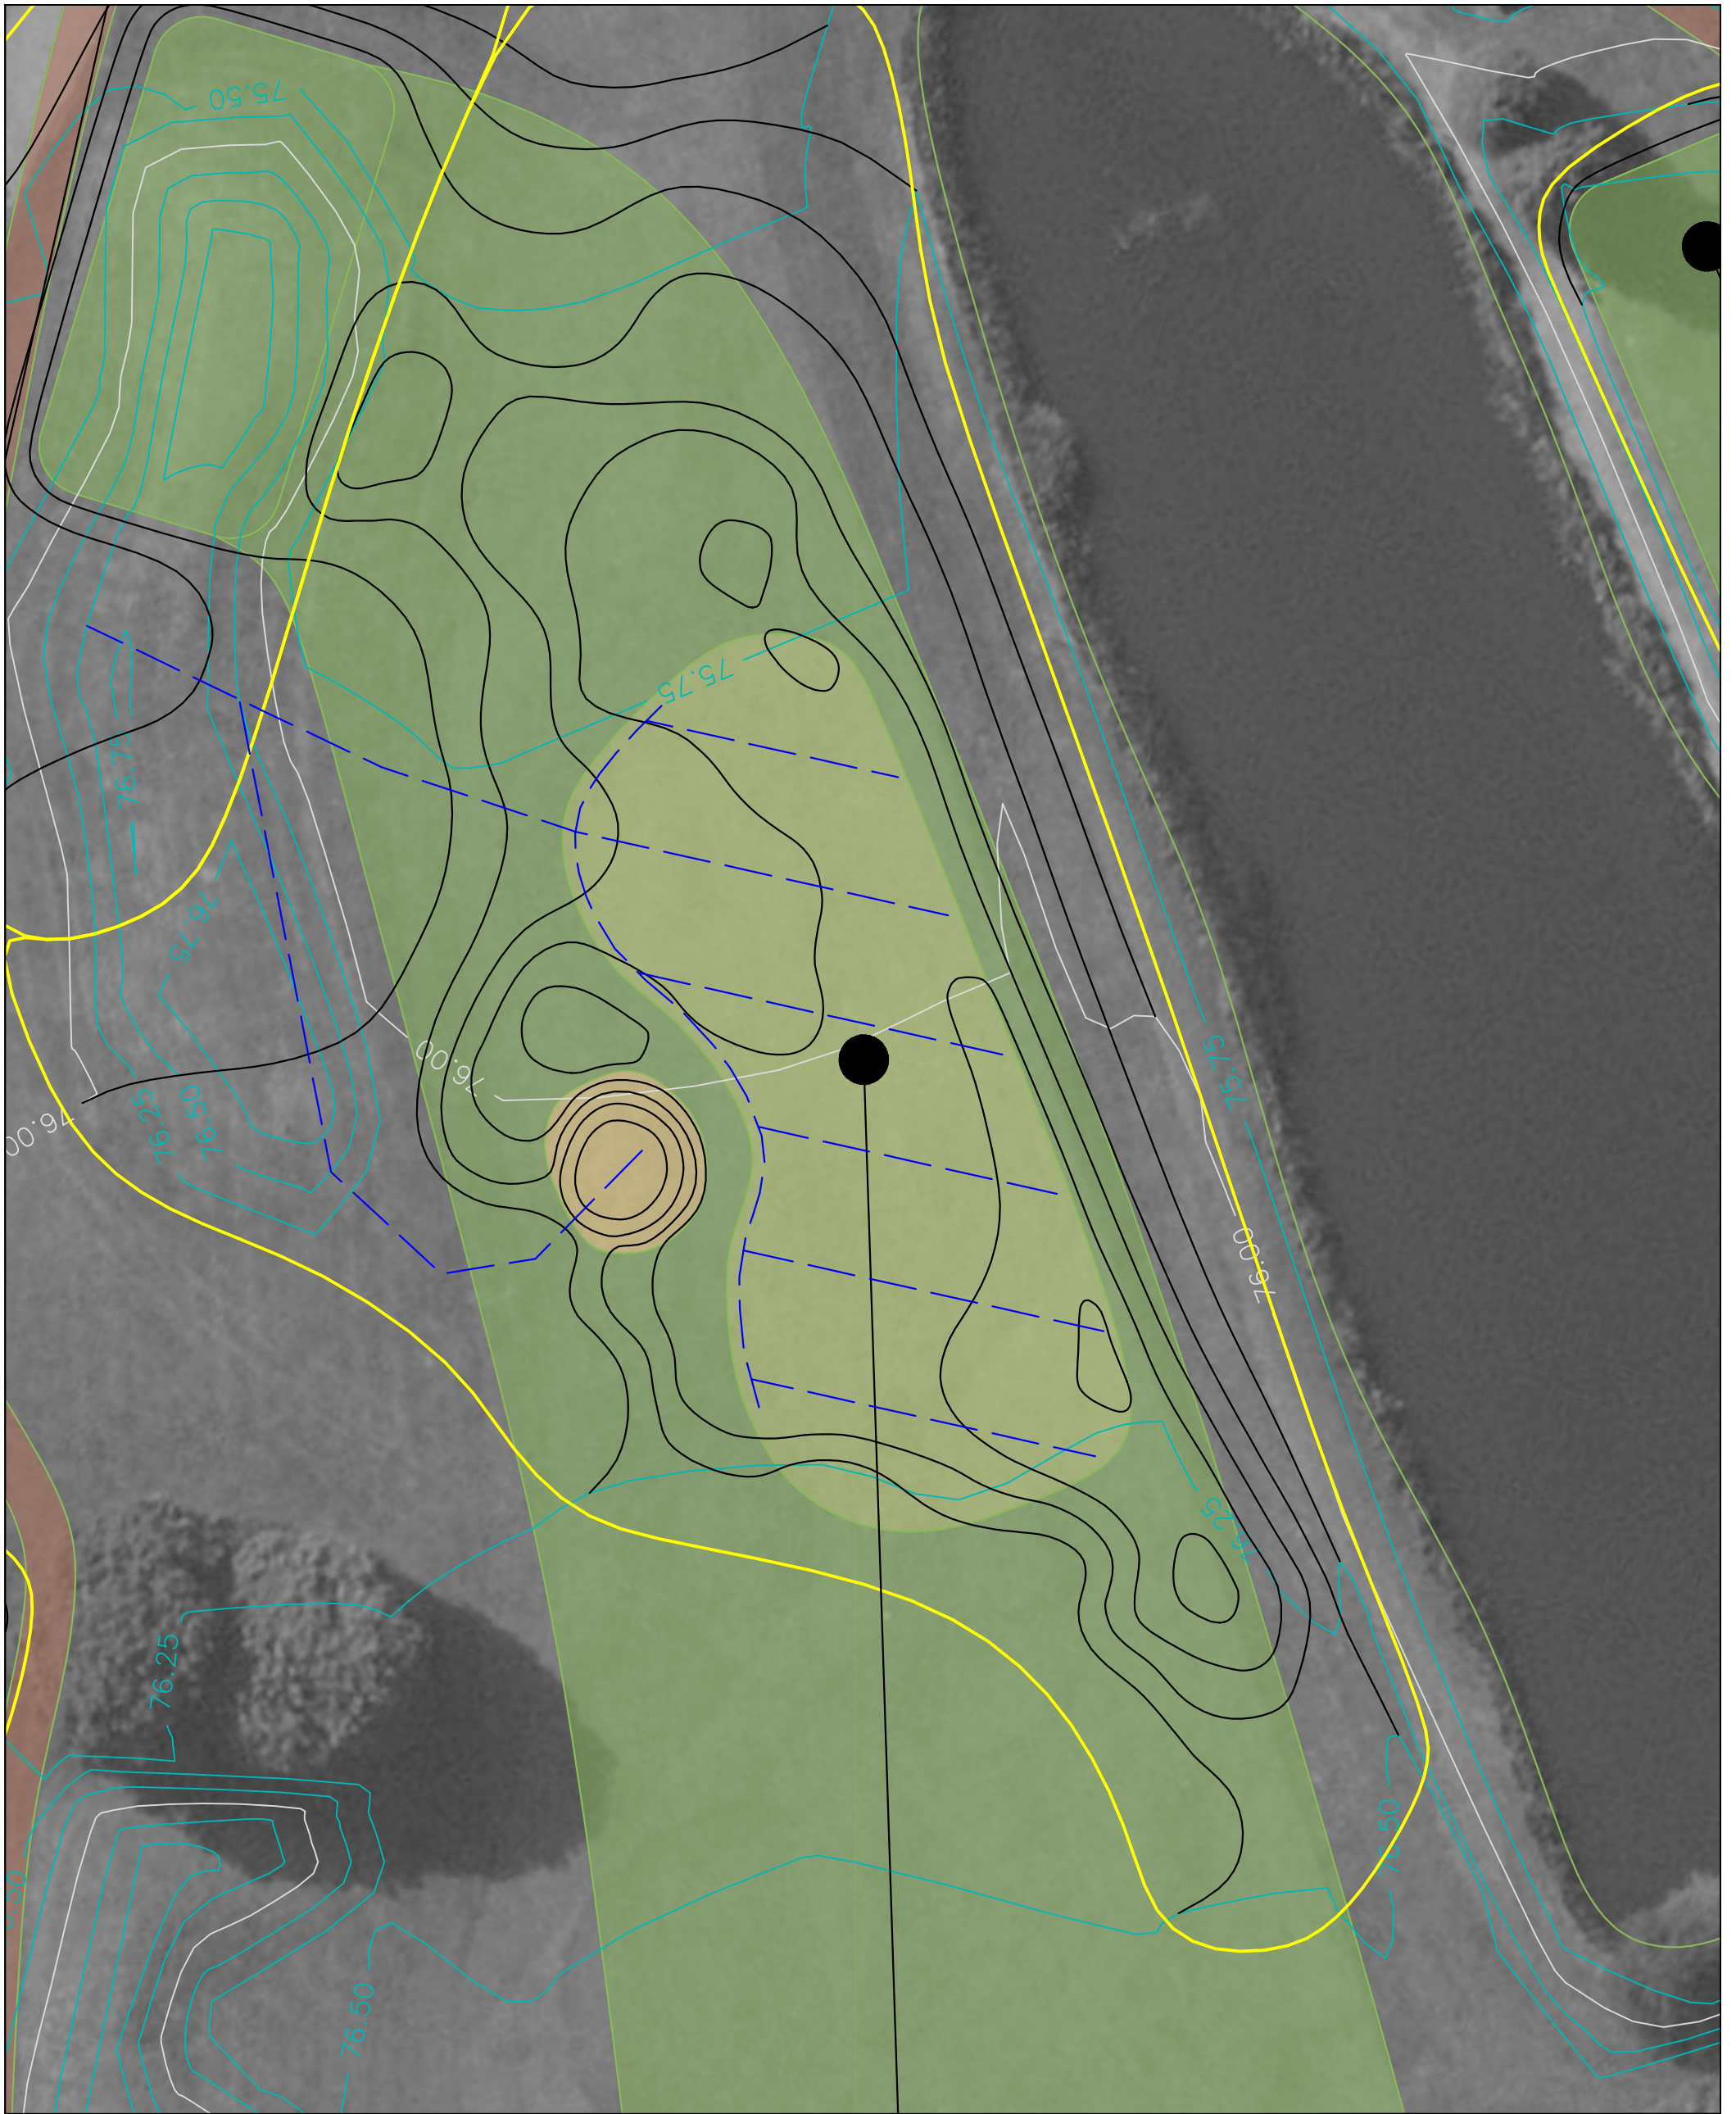

DRAWING SCALE: 1:125 @ A1	BICESTER HOTEL, GOLF & SPA	DRAWING NO: BICE.308
DRAWING SCALE: 1:250 @ A3		DRAWING REVISION: /
ORIGINALLY ISSUED: 17/08/2021		DRAWN BY: W.A.S.
REVISION ISSUED: /		CHECKED BY: H.A.J.S.
DETAILED DESIGN GREEN 8		
 swangolfdesigns GOLF COURSE ARCHITECTS		
Telfords Barn, Willingale, Ongar, Essex CM5 0QF, UK phone: +44 (0) 1728 727006 email: enquiries@swangolfdesigns.com - website: www.swangolfdesigns.com		
THIS DRAWING IS THE COPYRIGHT OF SWAN GOLF DESIGNS LTD AND MUST NOT BE REPRODUCED IN FULL OR IN PART WITHOUT THE WRITTEN PERMISSION OF WILLIAM SWAN ON BEHALF OF THE COPYRIGHT HOLDER.		

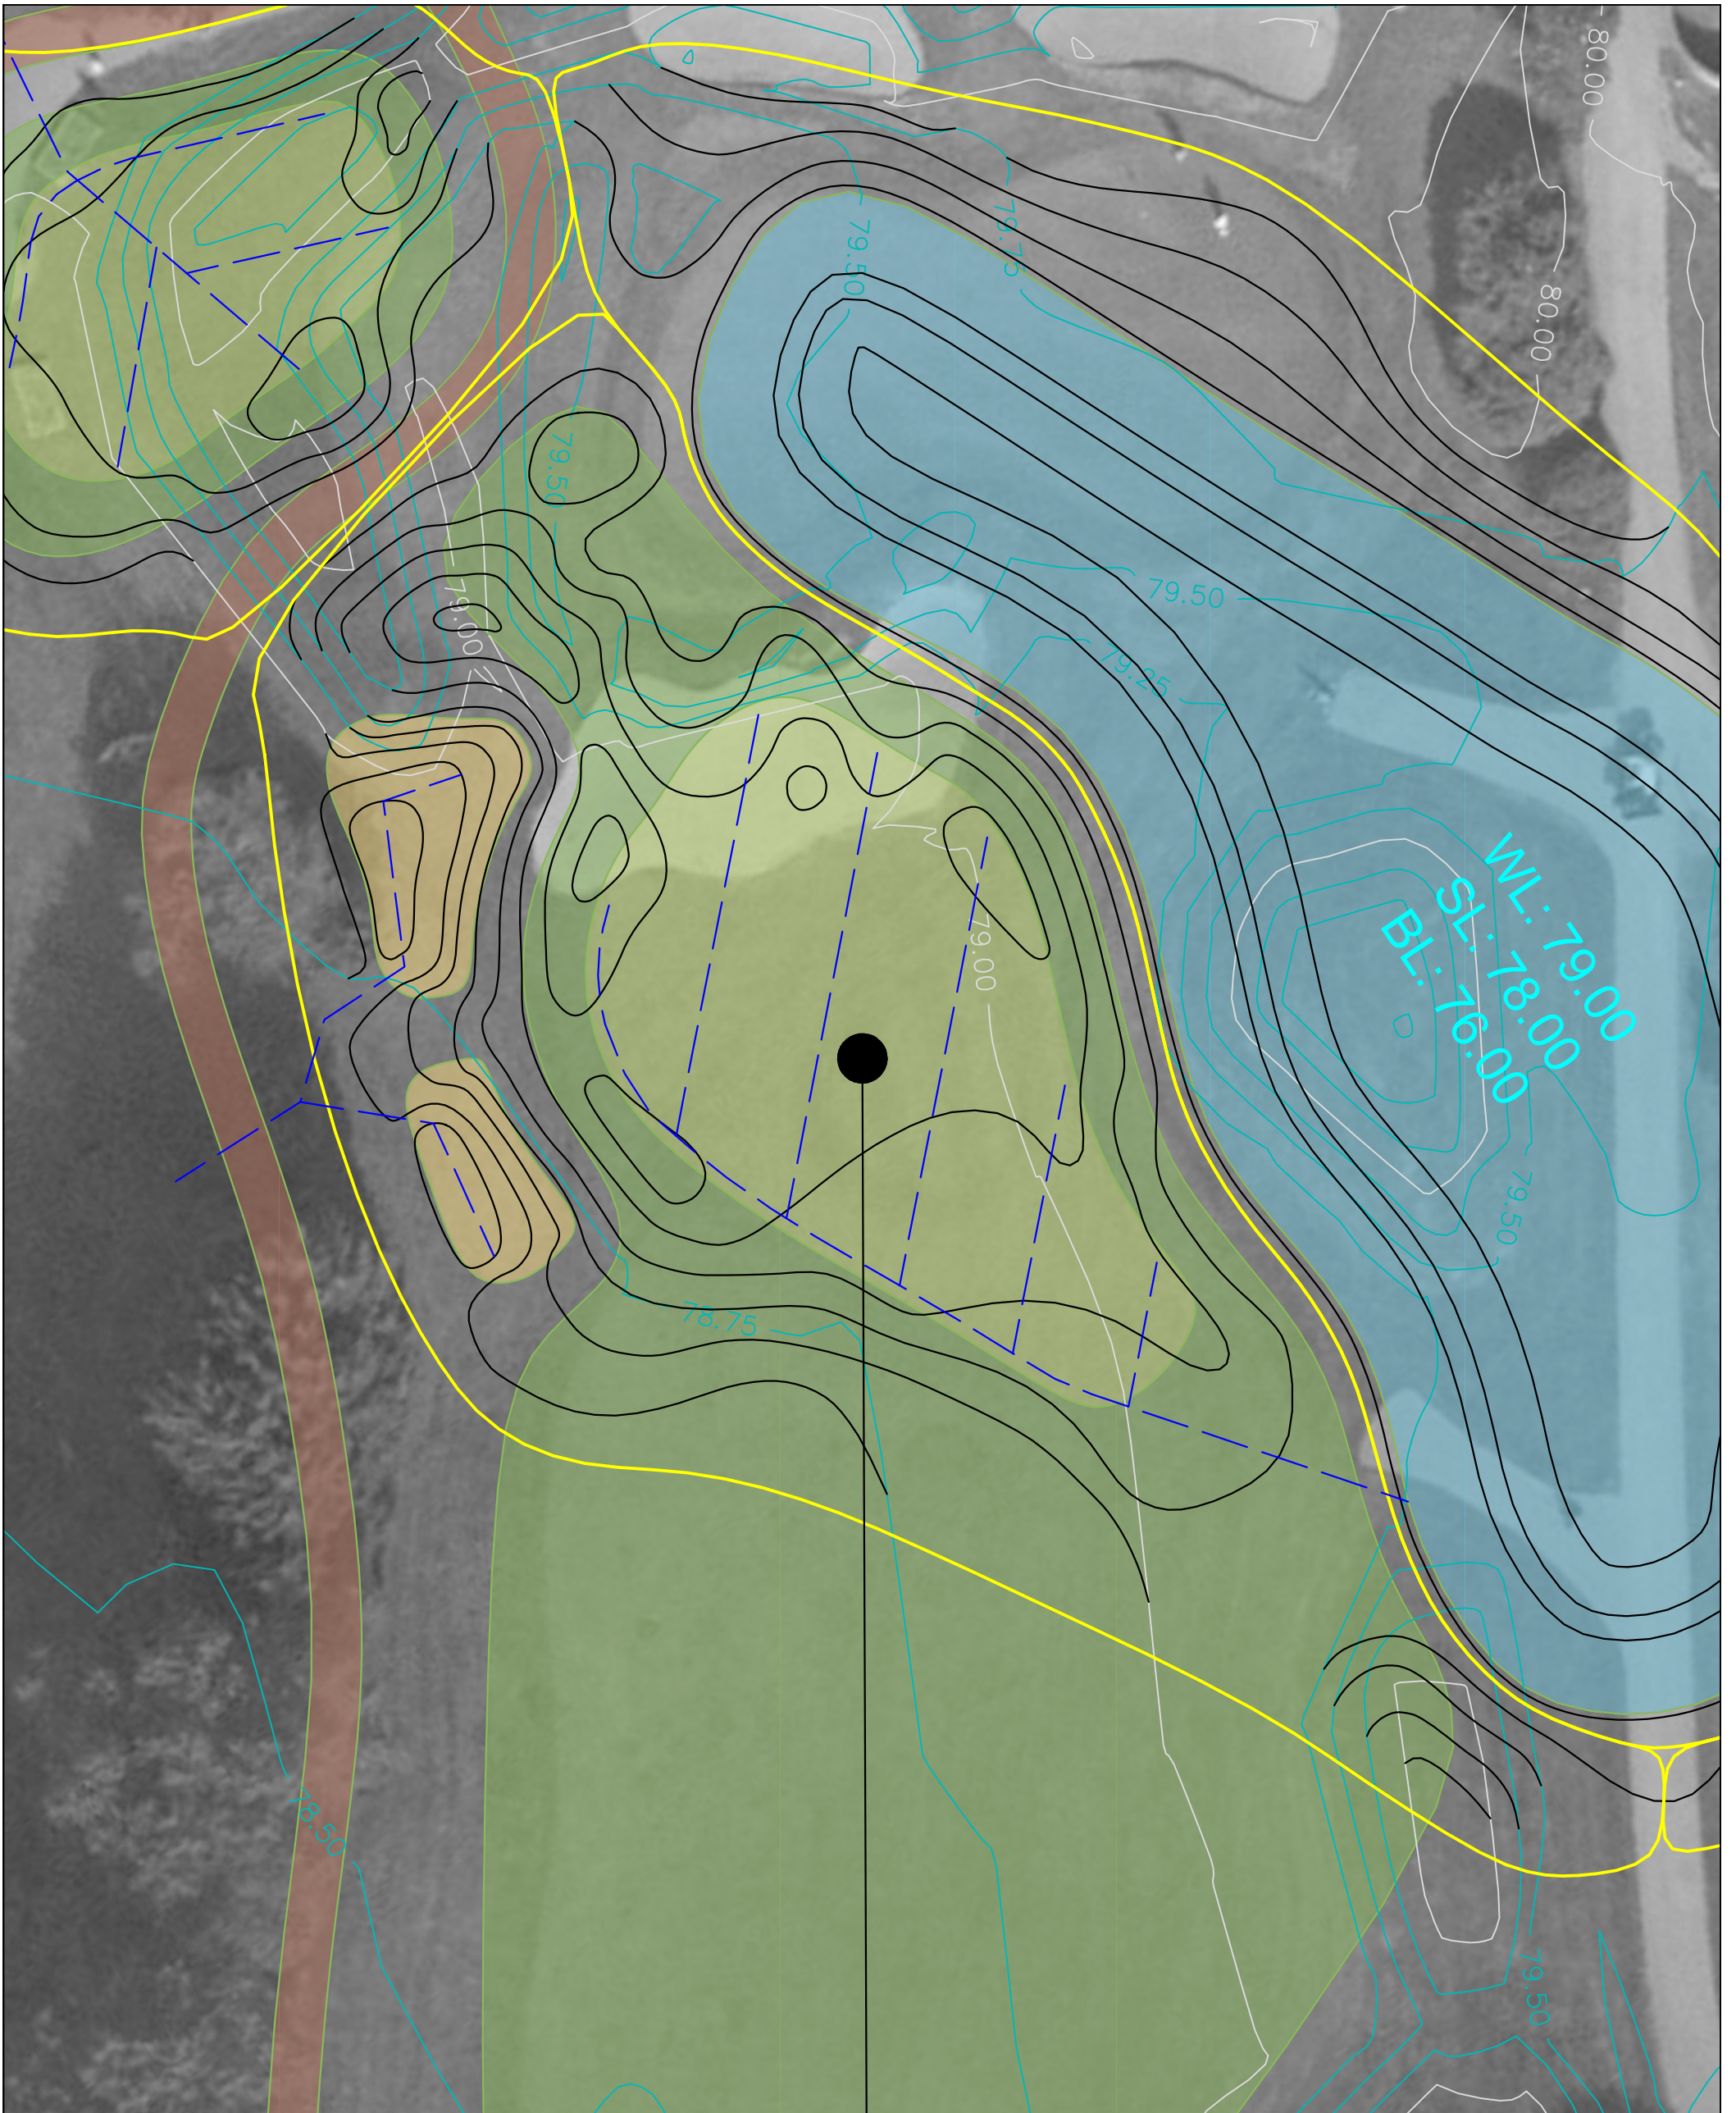


DRAWING SCALE: 1:125 @ A1	BICESTER HOTEL, GOLF & SPA	DRAWING NO: BICE.309
DRAWING SCALE: 1:250 @ A3		DRAWING REVISION: /
ORIGINALLY ISSUED: 17/08/2021		DRAWN BY: W.A.S.
REVISION ISSUED: /		CHECKED BY: H.A.J.S.
DETAILED DESIGN GREEN 9		
 swangolfdesigns GOLF COURSE ARCHITECTS		
<small>Telfords Barn, Willingale, Ongar, Essex CM5 0QF, UK phone: +44 (0) 1728 727006 email: enquires@swangolfdesigns.com - website: www.swangolfdesigns.com</small>		
<small>THIS DRAWING IS THE COPYRIGHT OF SWAN GOLF DESIGNS LTD AND MUST NOT BE REPRODUCED IN FULL OR IN PART WITHOUT THE WRITTEN PERMISSION OF WILLIAM SWAN ON BEHALF OF THE COPYRIGHT HOLDER.</small>		

PUTTING
GREEN

SHOP
ACADEMY

1

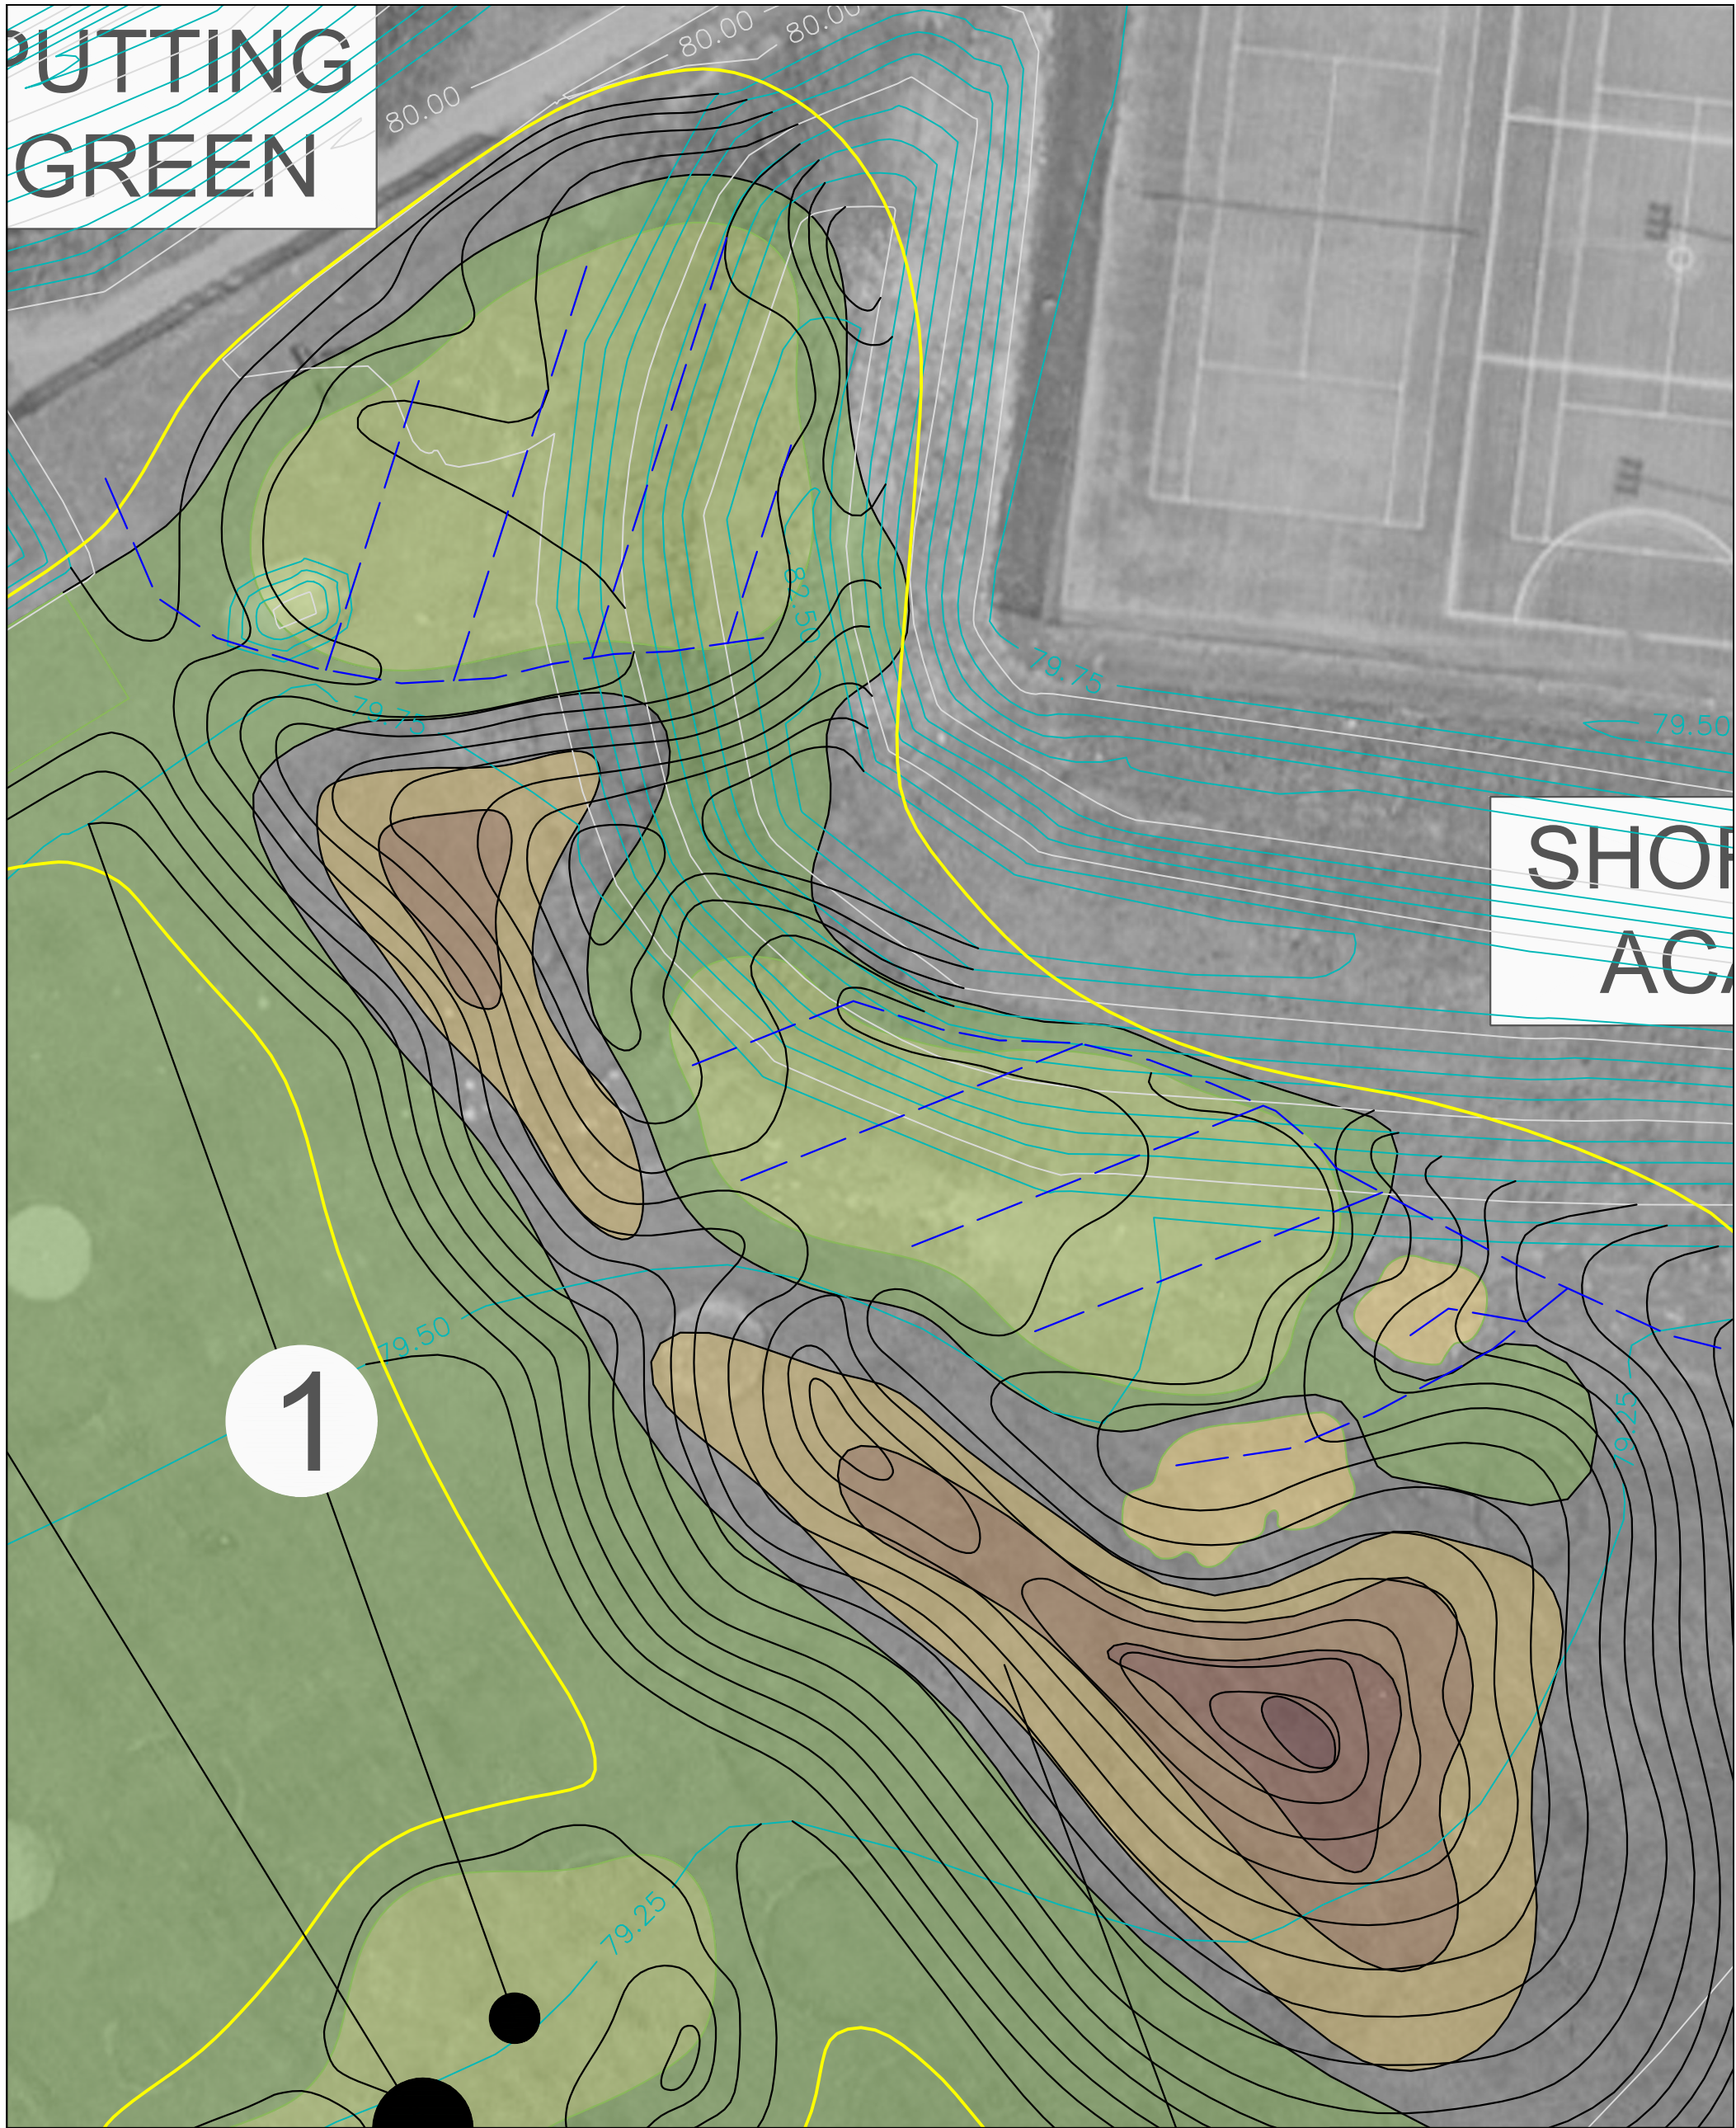

DRAWING SCALE: 1:125 @ A1	BICESTER HOTEL, GOLF & SPA	DRAWING NO: BICE.311
DRAWING SCALE: 1:250 @ A3		DRAWING REVISION: /
ORIGINALLY ISSUED: 17/08/2021		DRAWN BY: W.A.S.
REVISION ISSUED: /		CHECKED BY: H.A.J.S.

DETAILED DESIGN
ACADEMY GREENS



Telfords Barn, Willingale, Ongar, Essex CM5 0QF, UK
phone: +44 (0) 1728 727006
email: enquiries@swangolfdesigns.com - website: www.swangolfdesigns.com

THIS DRAWING IS THE COPYRIGHT OF SWAN GOLF DESIGNS LTD AND MUST NOT BE REPRODUCED IN FULL OR IN PART WITHOUT THE WRITTEN PERMISSION OF WILLIAM SWAN ON BEHALF OF THE COPYRIGHT HOLDER.