


NOTES


Reproduced from the Ordnance Survey map with the permission of the Controller of Her Majesty's Stationery Office, © Crown Copyright.

C A Cornish & Associates Ltd Licence no LIG0908.

Subject to Statutory Approvals.

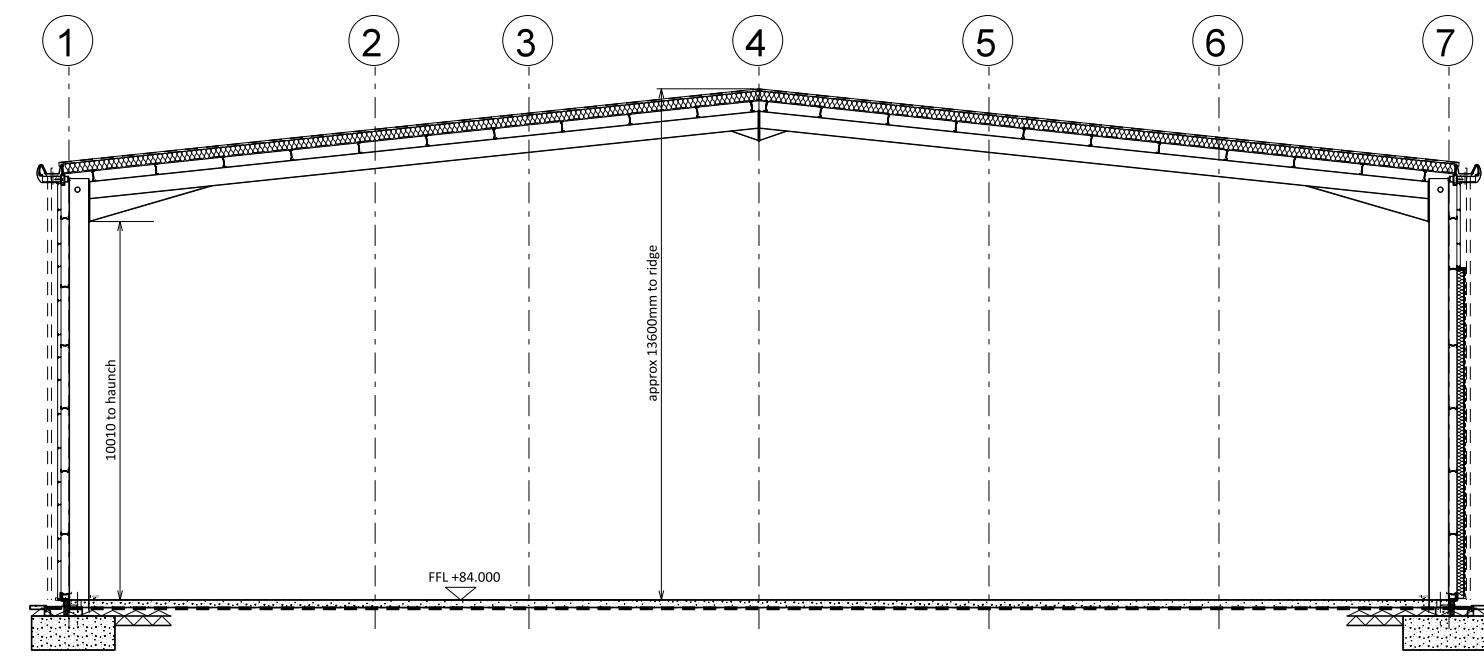

SECTION AA

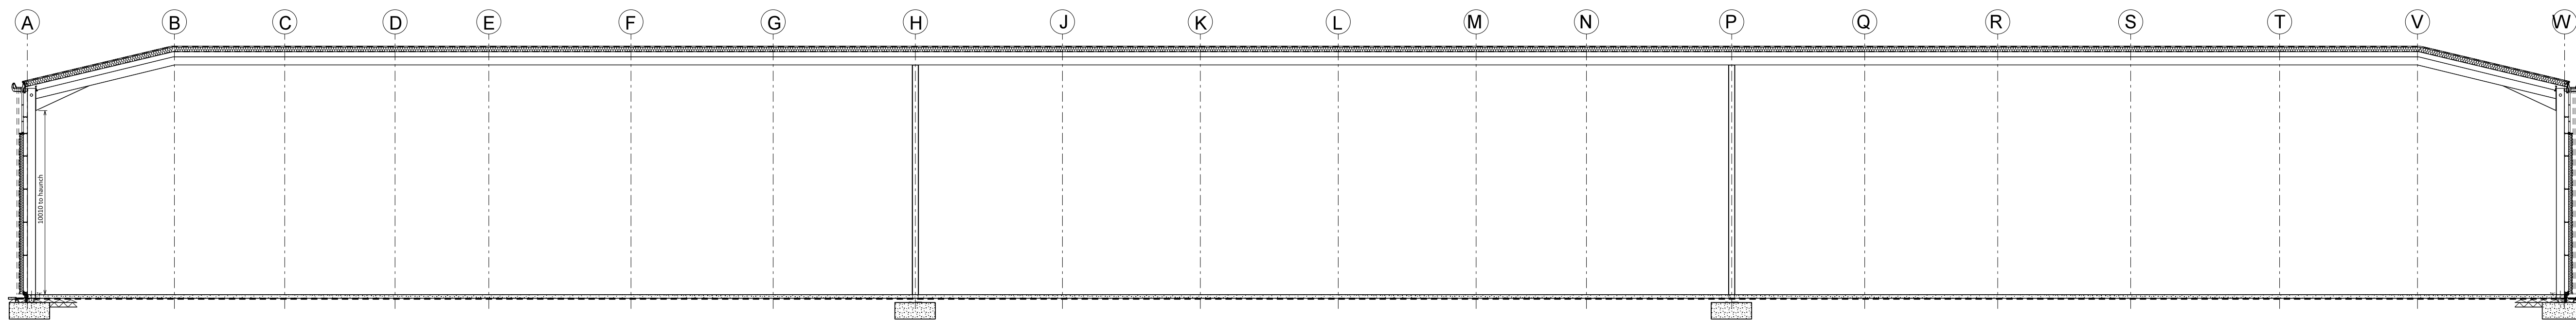

SECTION BB

Rev	Description	Chk	Date

Peer House
8 -14 Verulam Street
London WC1X 8LZ

tel +44(0)20 7400 2120

enquiries@cornisharchitects.com
www.cornisharchitects.com

RIBA
Chartered Practice

cornisharchitects

Project Title:
PHASE 3 AXIS J9 BICESTER

Drawing Title:
UNITS 1-3 SECTIONS

Drawing Status:
TOWN PLANNING



Drawn By	Scale	Date	Chk'd By
S K	1:200 @ A1	16/07/2021	C S

ALBION LAND

Drawing No.	Rev.
20019 - TP - 007	-