


NOTES

Reproduced from the Ordnance Survey map with the permission of the Controller of Her Majesty's Stationery Office, © Crown Copyright.

C A Cornish & Associates Ltd Licence no LIG0908.

Subject to Statutory Approvals.

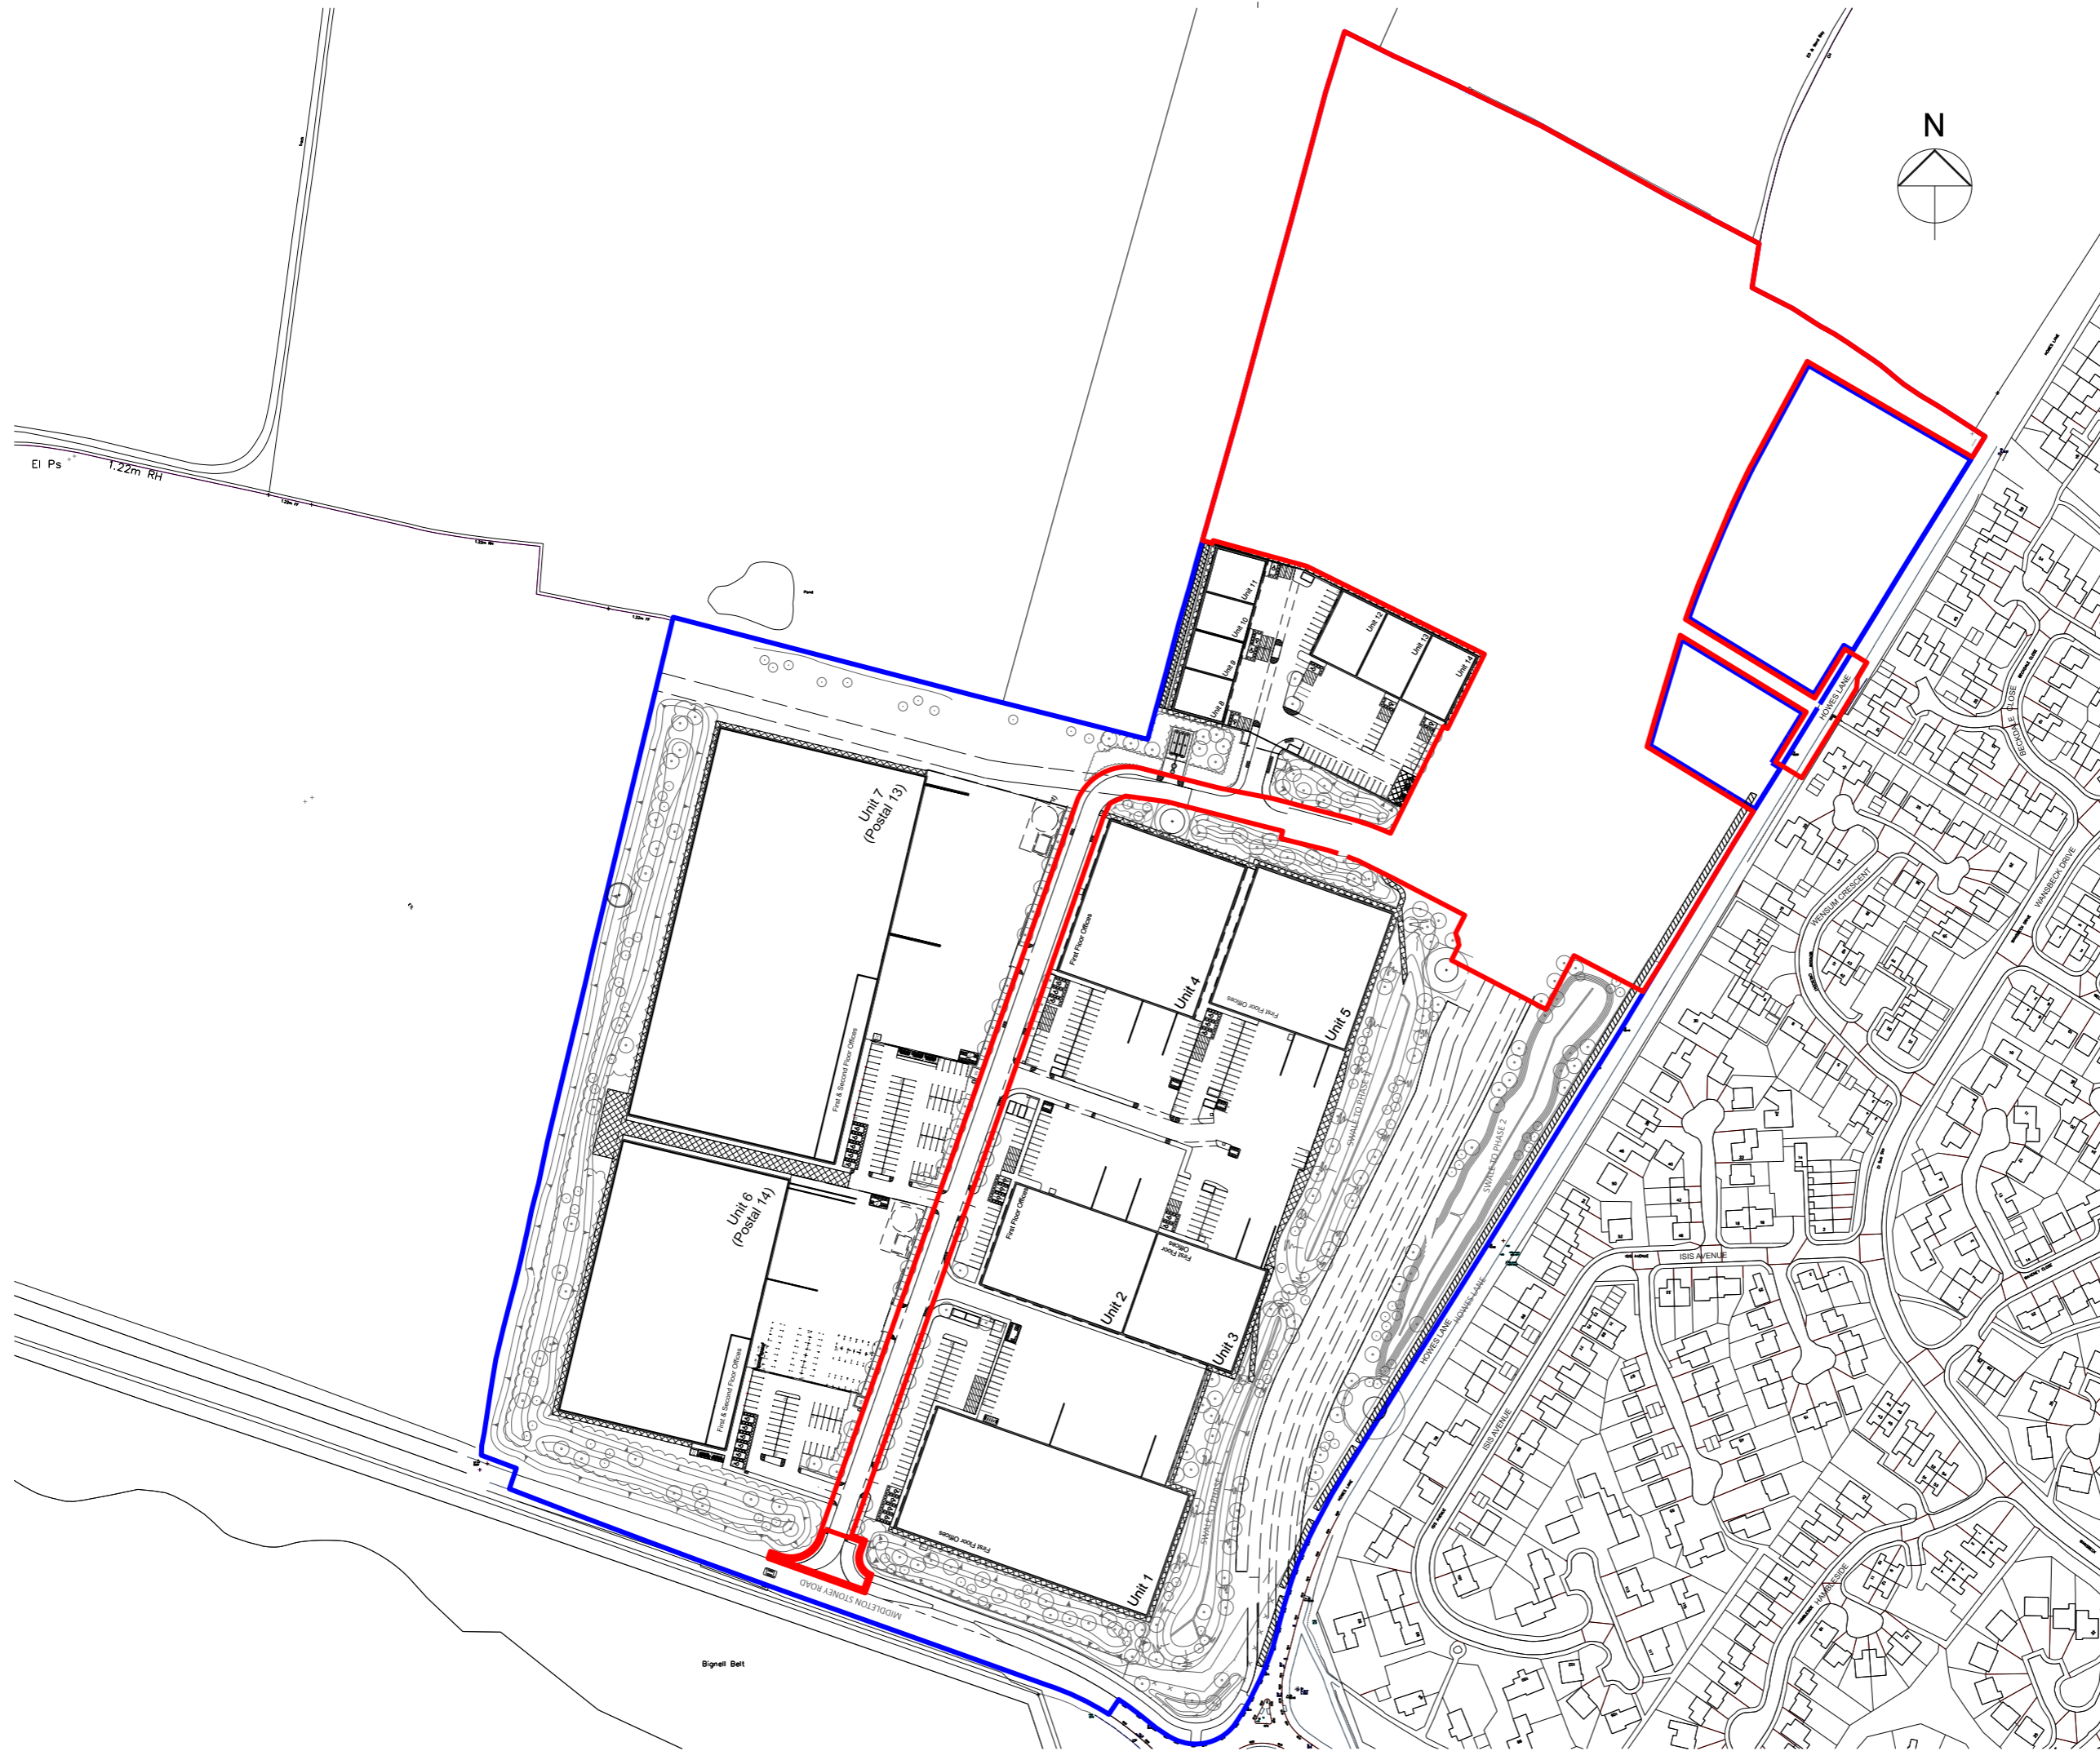

Rev	Description	Chk	Date
F	Revision to Howes Lane crossing	CS	09/03/2022
E	Red line revised for drainage and cycle provision changes	CS	08/03/2022
D	Units 6 - 11 omitted	CS	04/03/2022
C	Site Boundary Updated	SM	02/09/2021
B	Site Boundary Updated	CS	02/09/2021
A	Site Boundary Updated	CS	31/08/2021

Peer House
8 -14 Verulam Street
London WC1X 8LZ

tel +44(0)20 7400 2120

enquiries@cornisharchitects.com
www.cornisharchitects.com


RIBA 
Chartered Practice

cornisharchitects

Project Title.
PHASE 3 AXIS J9 BICESTER

Drawing Title.
SITE LOCATION PLAN

Drawing Status.
TOWN PLANNING

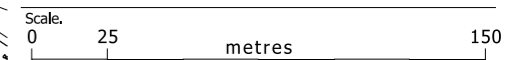

Drawn By.	Scale.	Date.	Chk'd By.
S K	1:2500 @ A3	16/08/2021	C S



Drawing No.
20019 - TP - 001

Rev.
F