




Swale 1 Plan 1:250

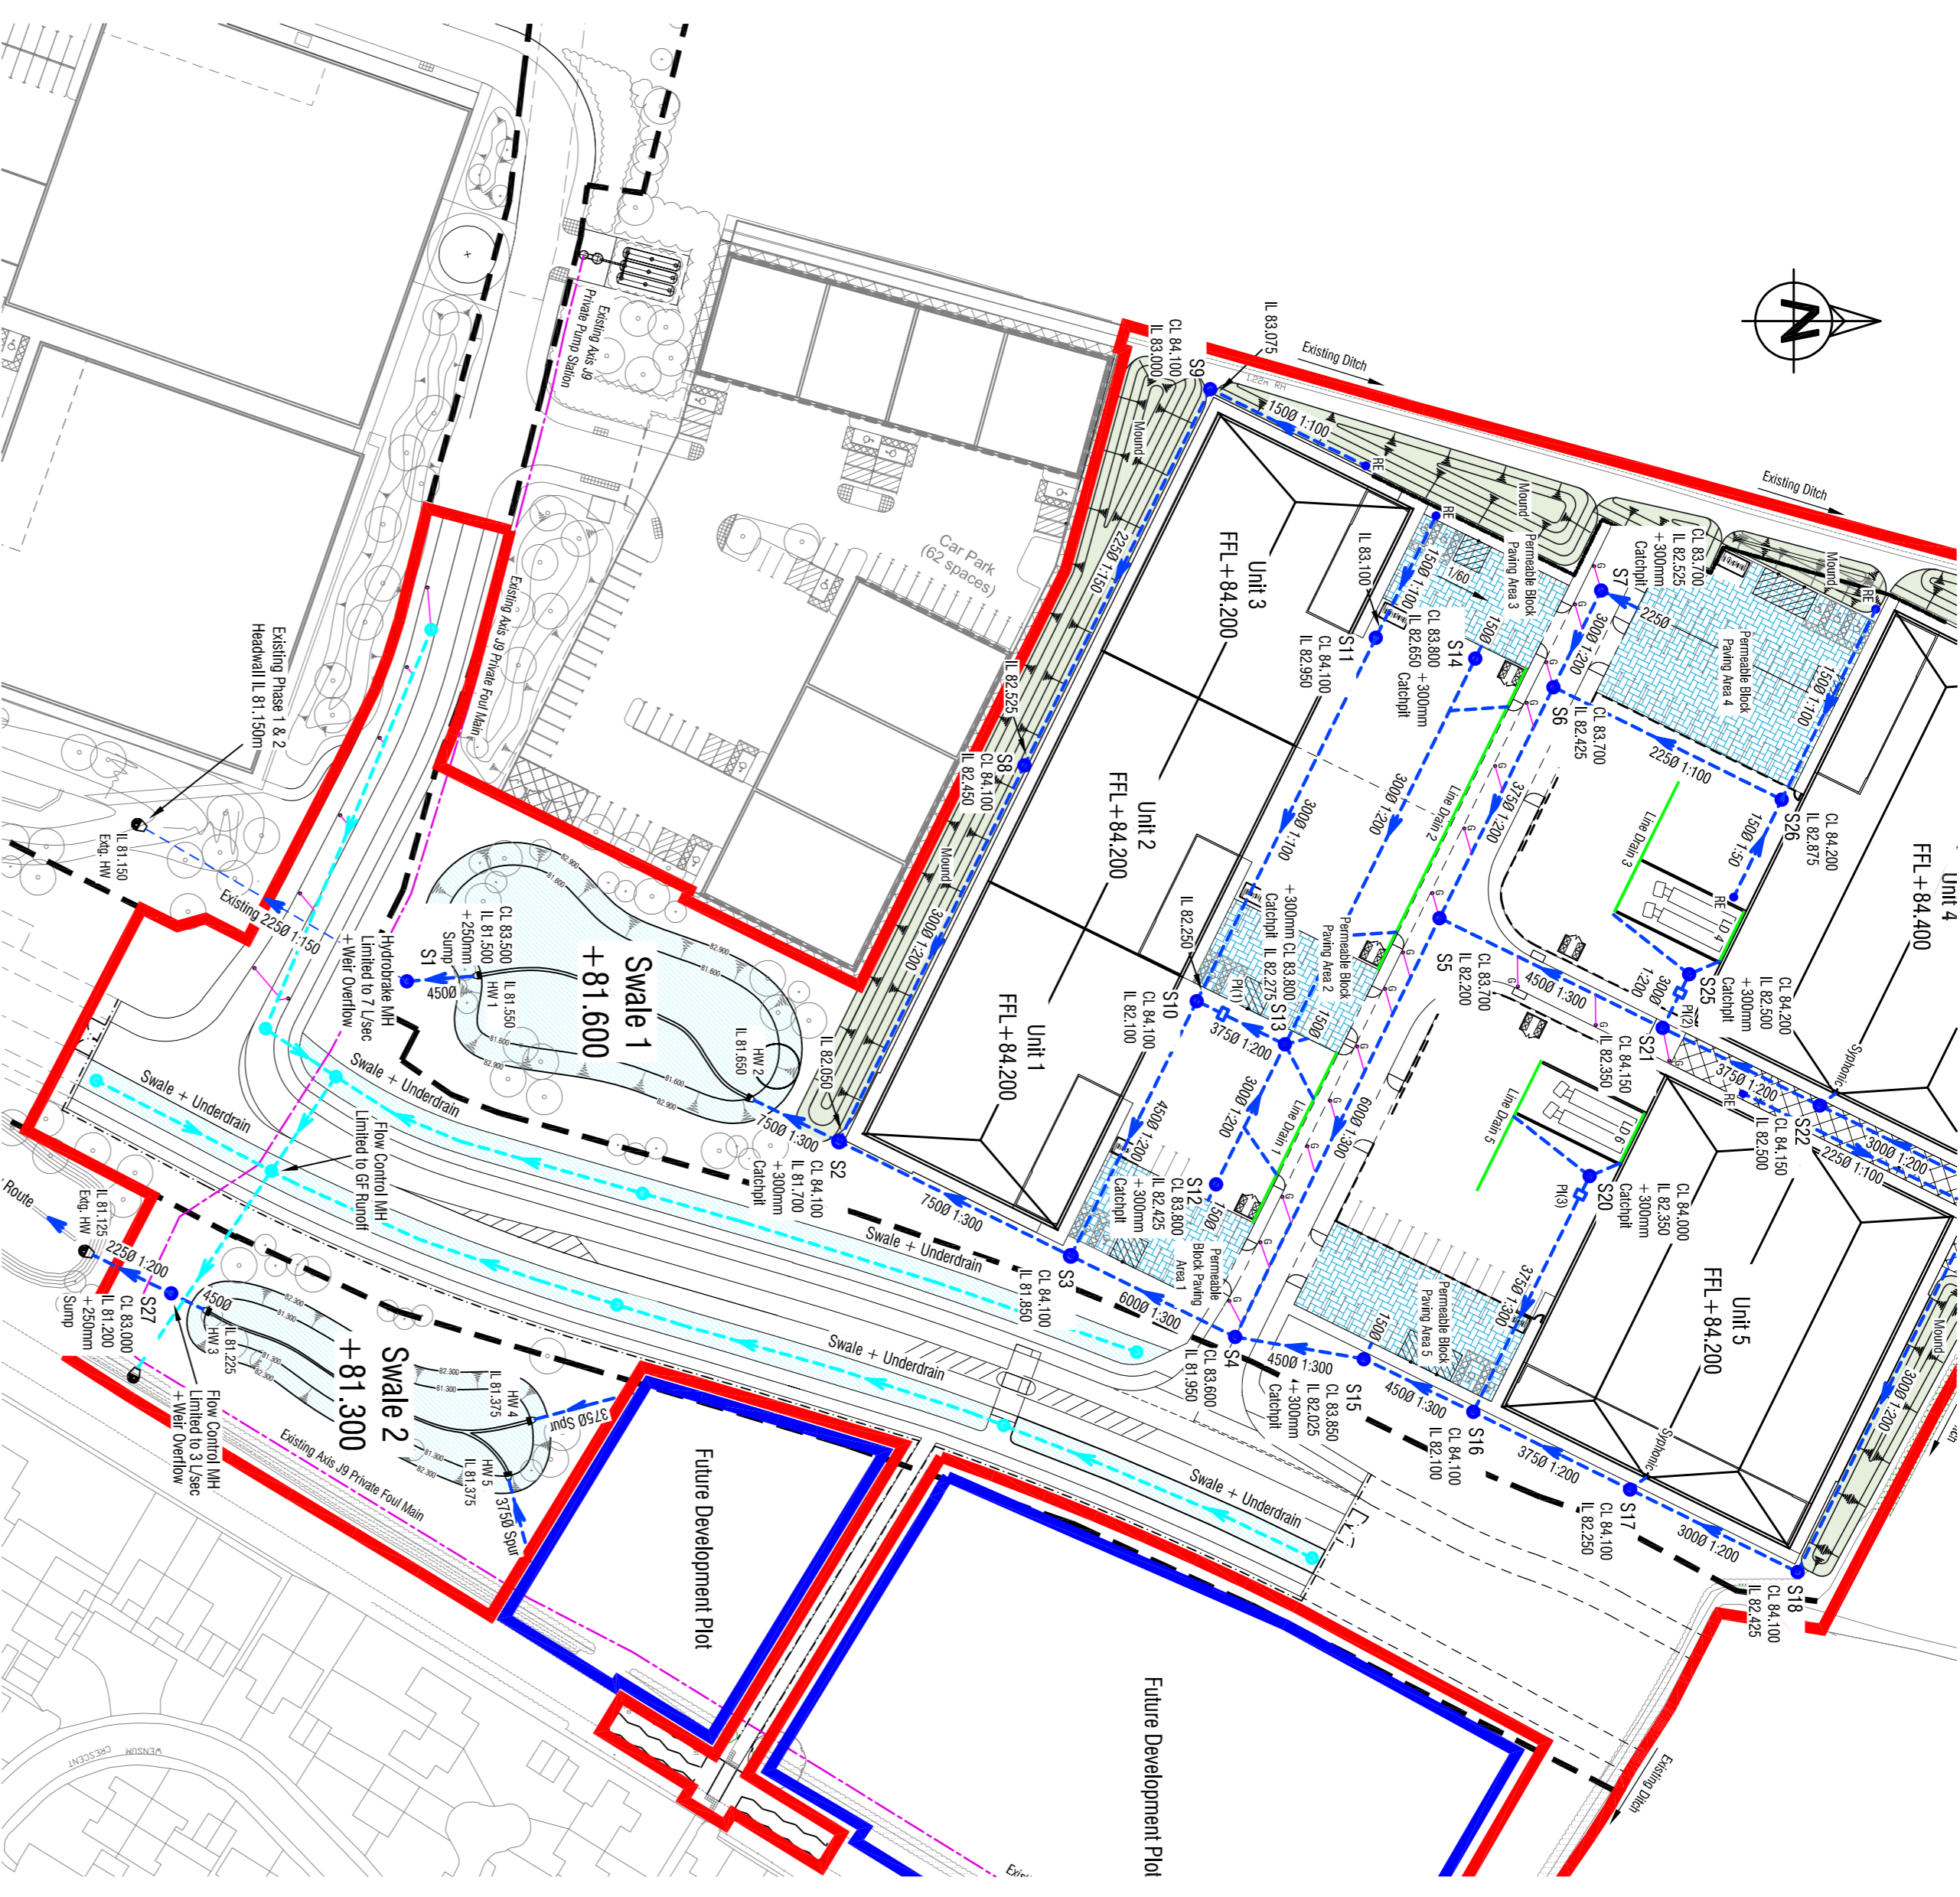

Key Plan 1:1000

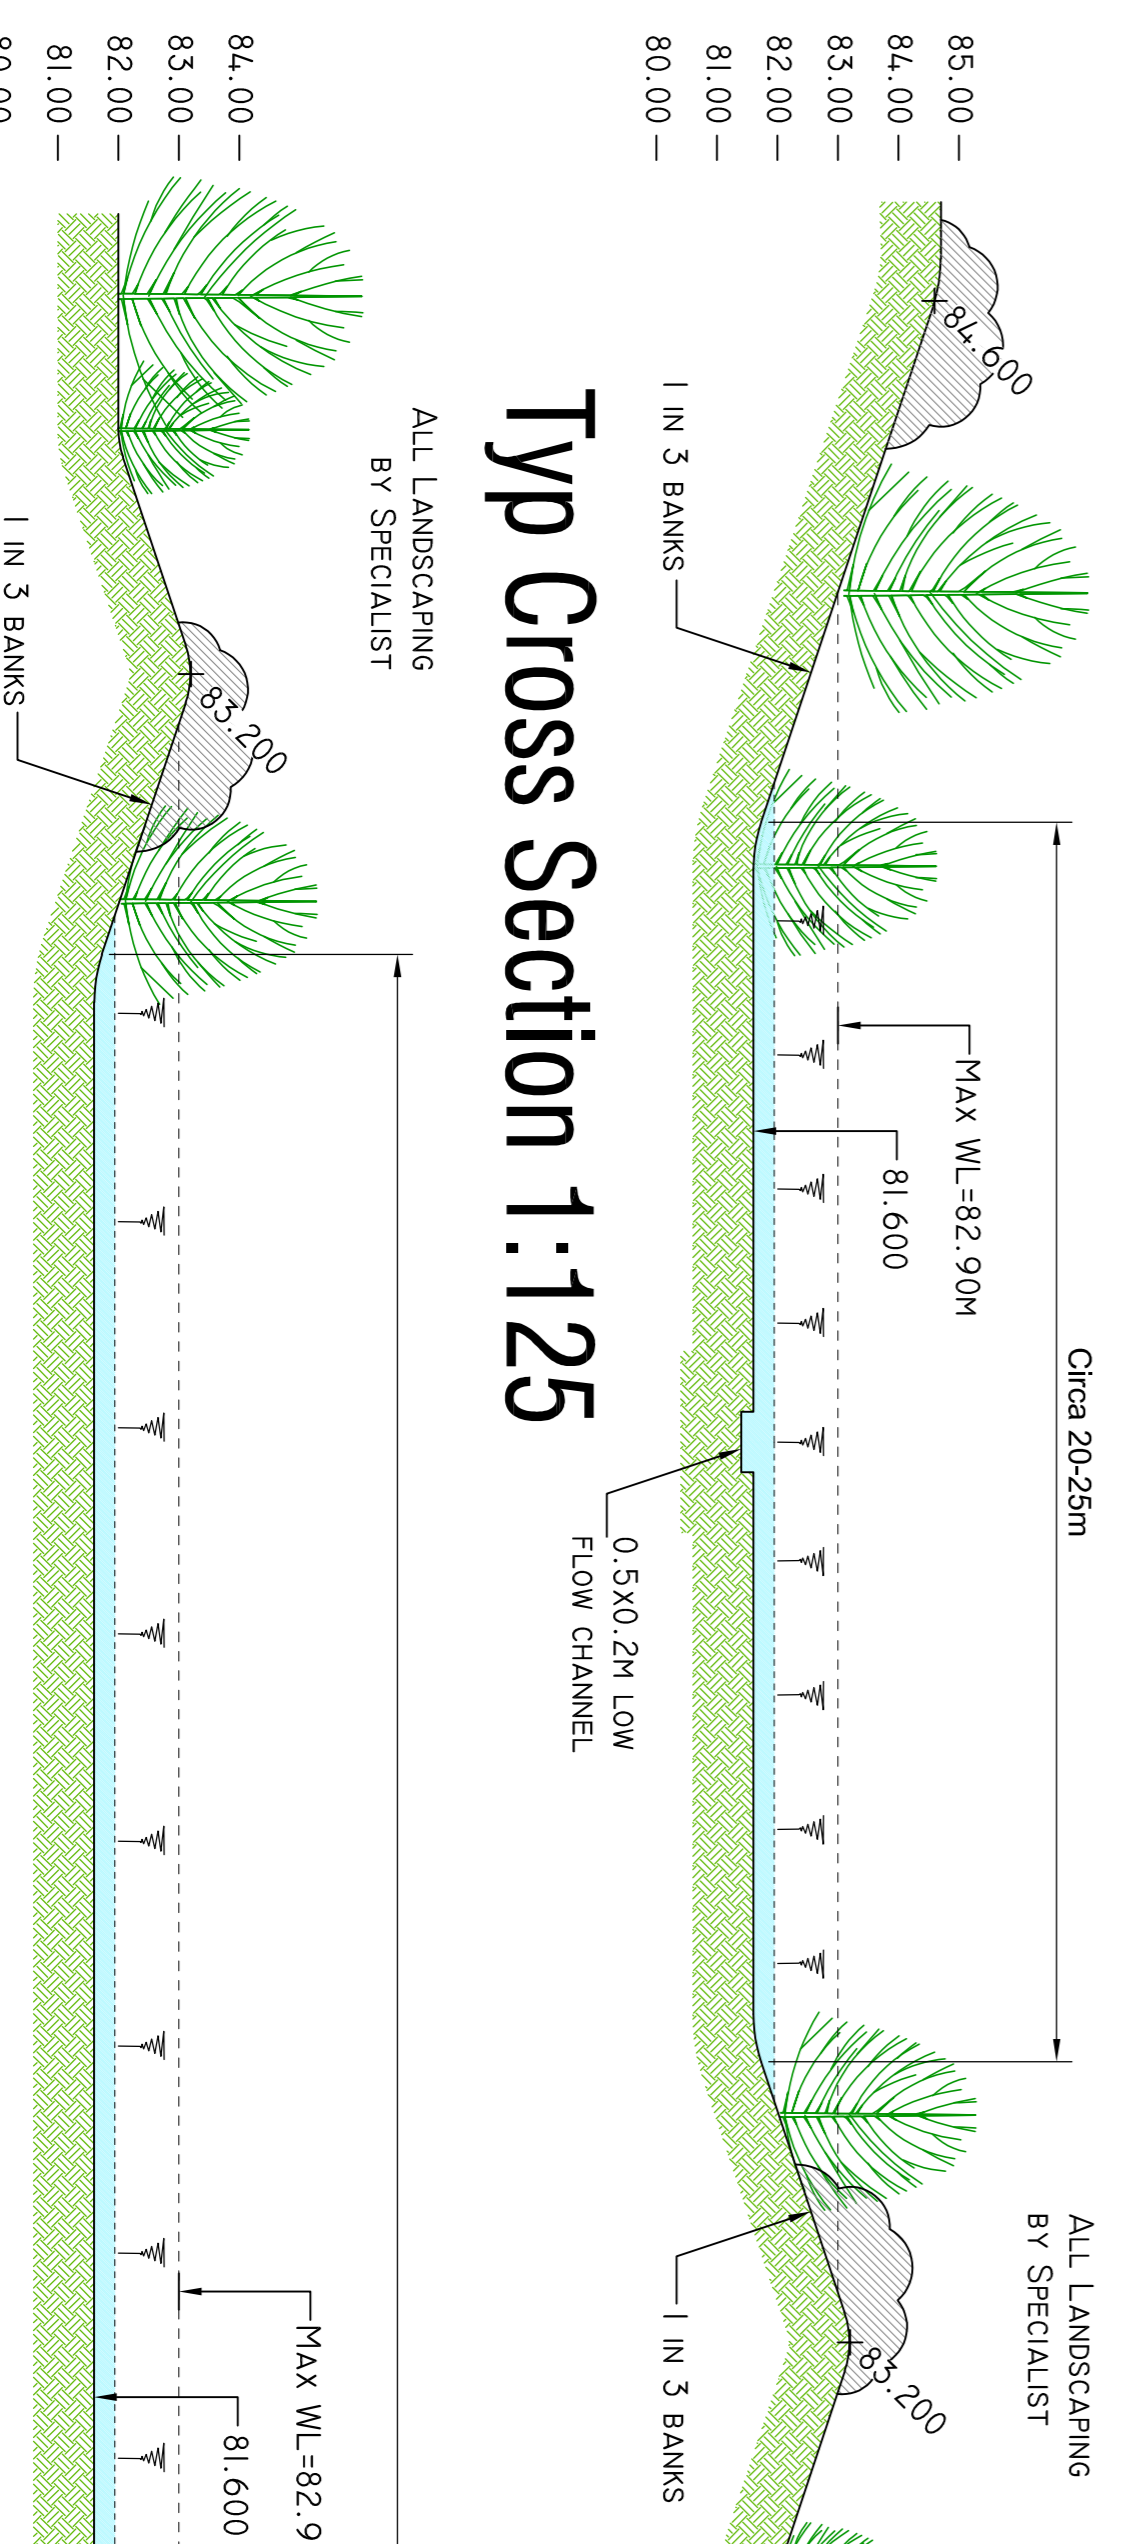

Typ Cross Section 1:125

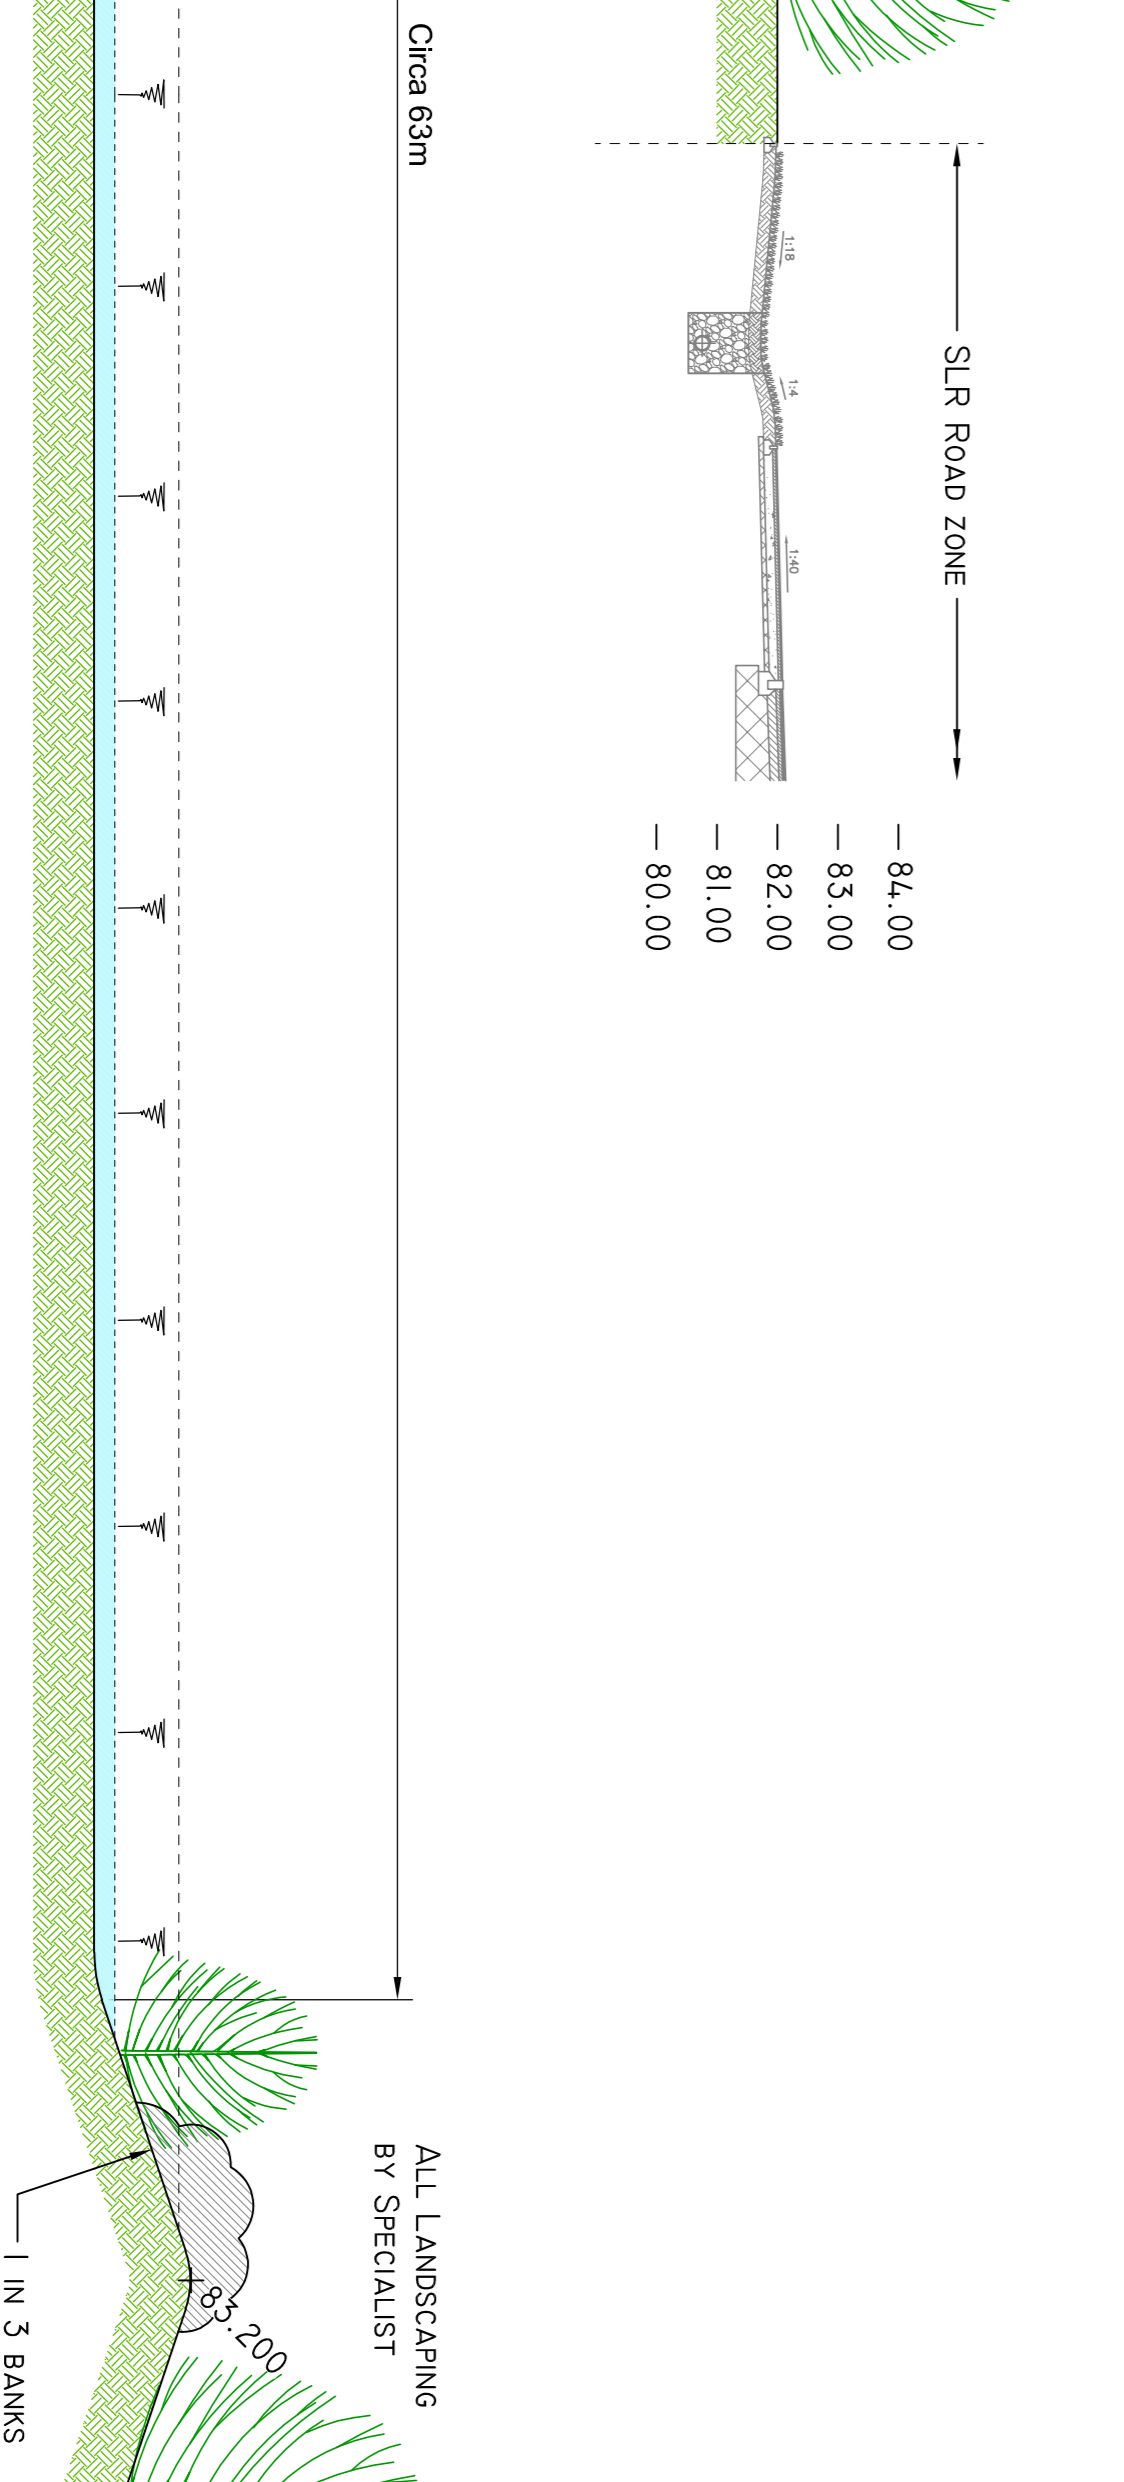

Typ Long Section 1:125

TOWN PLANNING

Axis J9 - Bicester



PHASE 3
Swale 1 Details

BAILEY JOHNSON HAYES
Consulting Engineers

Client	ST ALBANS - Site 4, Phoenix House, 63 Cornfield Rd, ST ALBANS, Herts, AL1 5PL						
Project Title	MANCHESTER: George House, John Dalton Street, MANCHESTER, M2 6PY						
Revision Schedule	<table border="1"> <tr> <th>Rev</th> <th>Date</th> <th>Description</th> </tr> <tr> <td>A</td> <td>29.06.22</td> <td>Boundary Updated</td> </tr> </table>	Rev	Date	Description	A	29.06.22	Boundary Updated
Rev	Date	Description					
A	29.06.22	Boundary Updated					
Drawing Title	Swale 1 Details						
Scale	1:250, 1:25 @A1						
Date	13.06.22						
Drawing Number	S1209-PH3-06 A						
Drawn	DC						