


Do not scale from this drawing. Use figured dimensions only

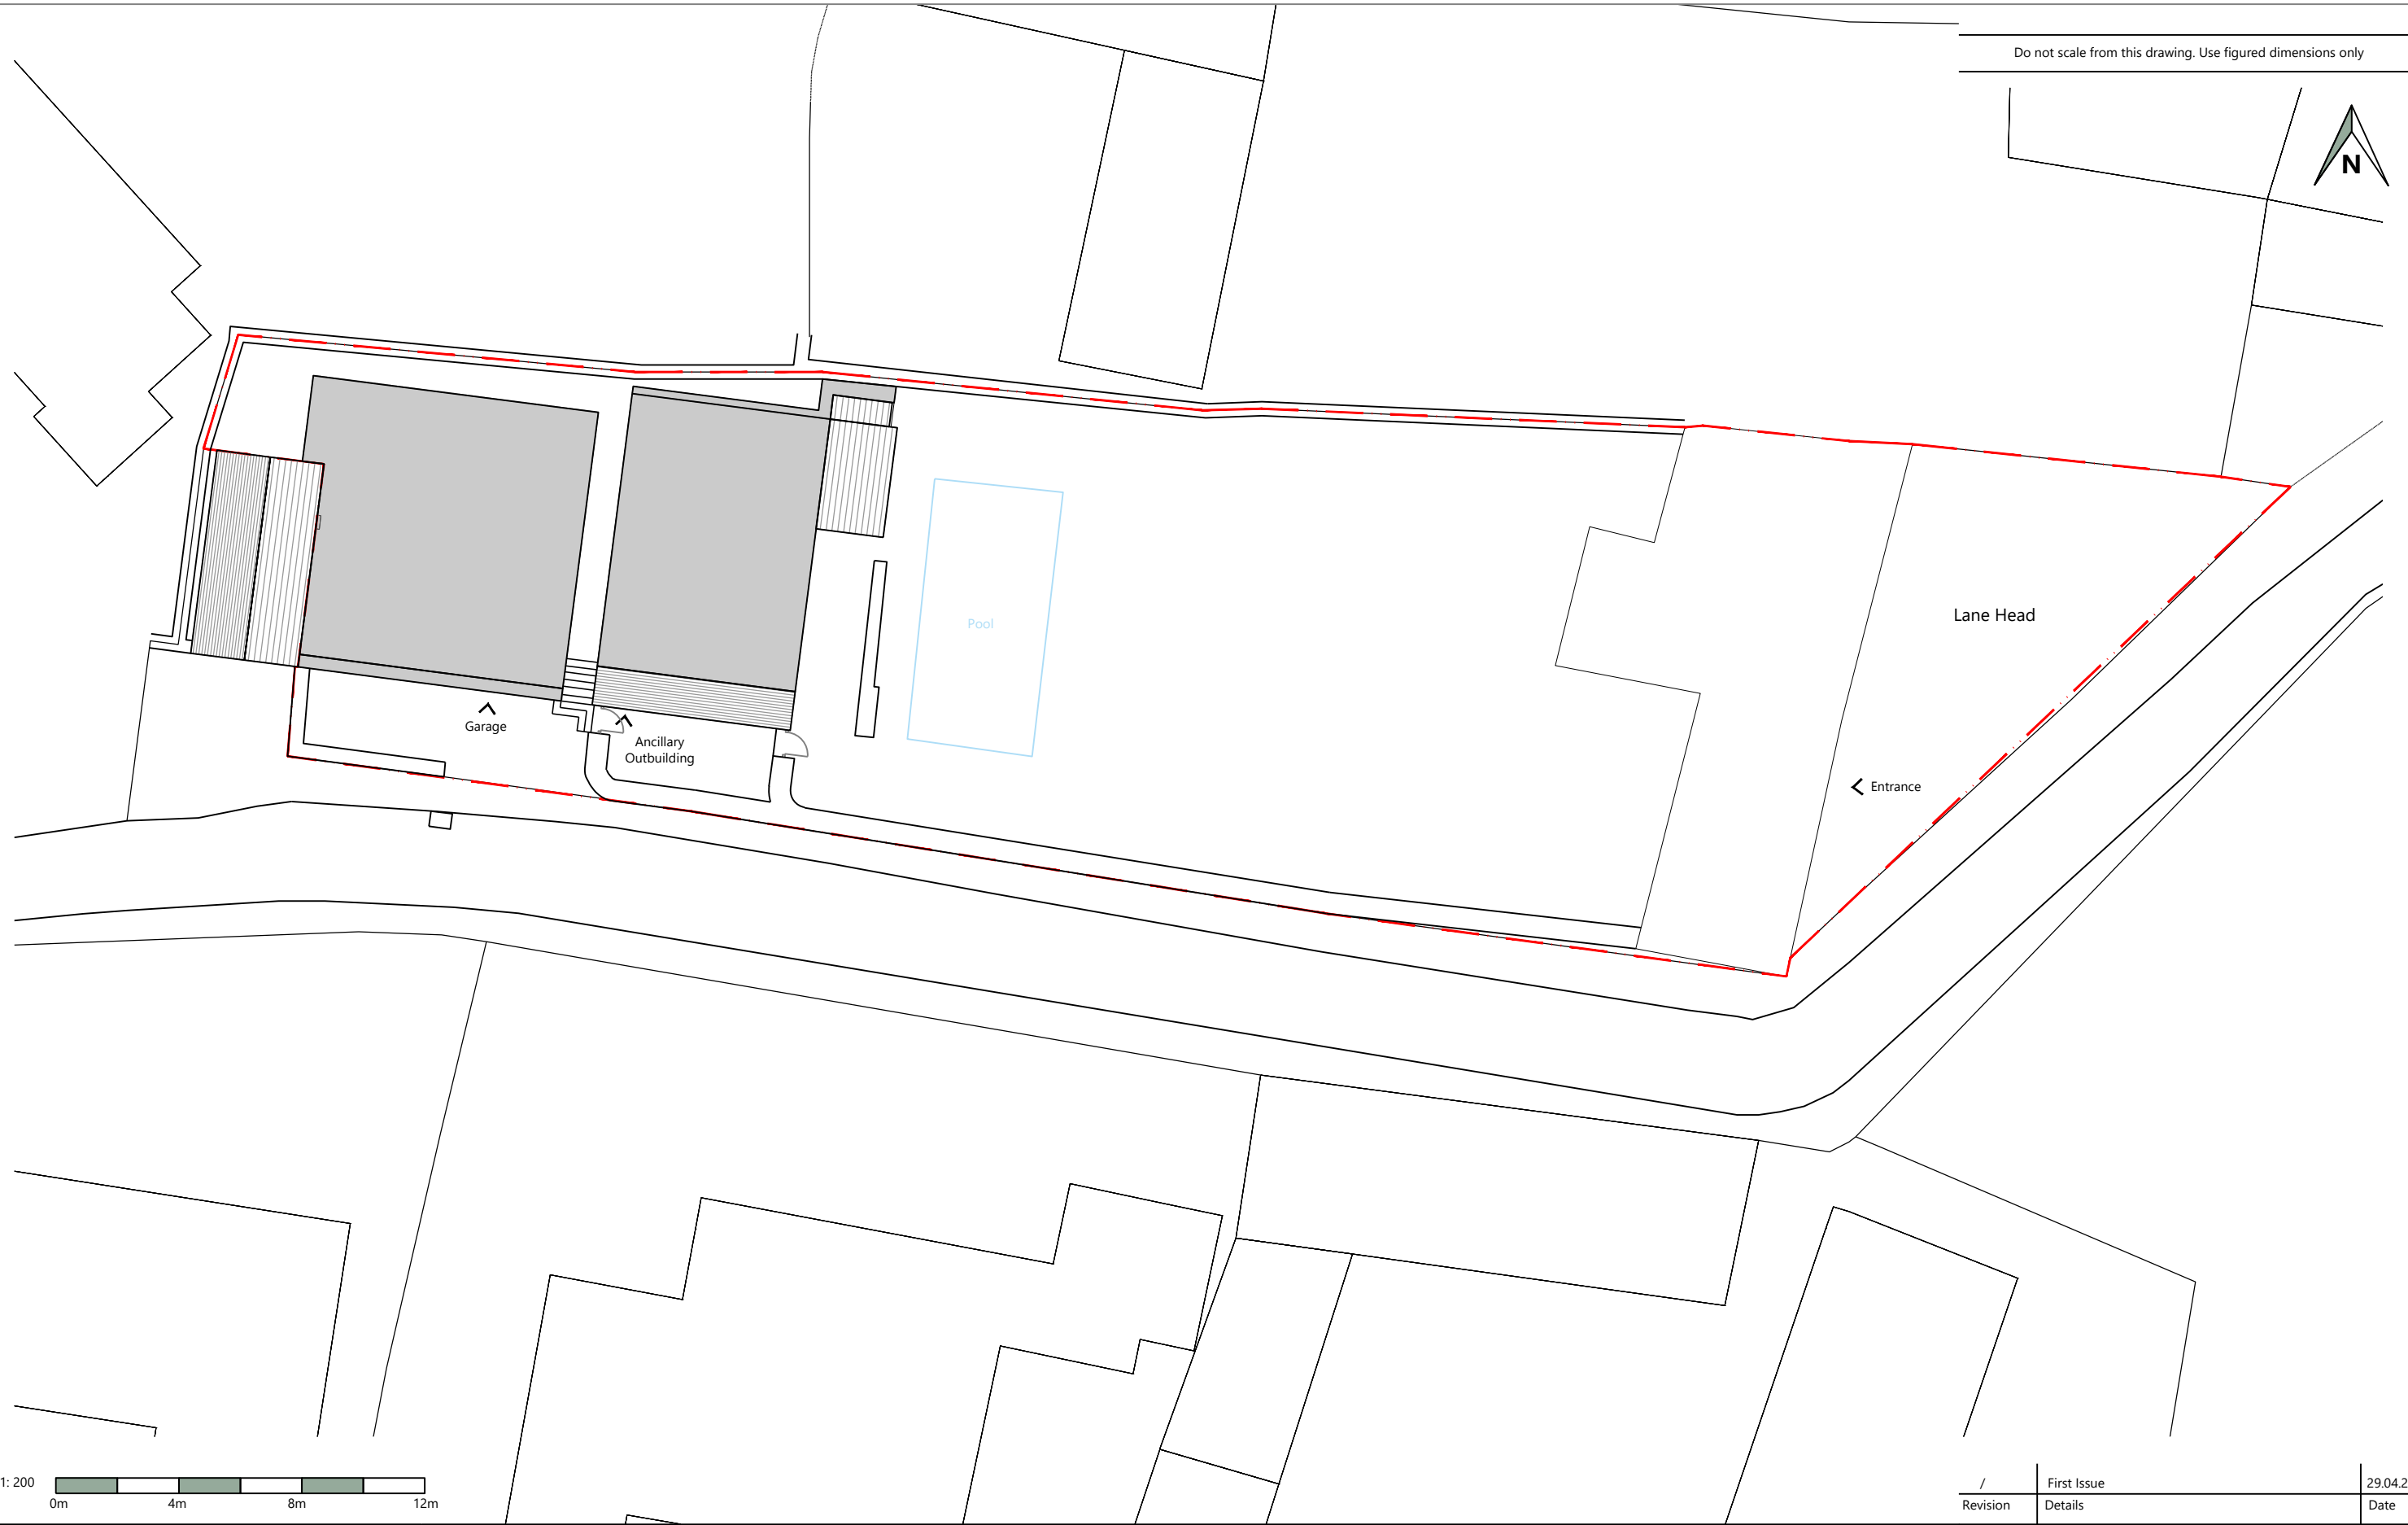

/	First Issue	29.04.21
Revision	Details	Date

TE Architecture
Architecture & Design

The Studio @
Appletree Cottage
Sibford Gower
Oxfordshire
OX15 5RS

Email: info@tearchitecture.co.uk Tel: 01295 236200 / 07500 465555

Project:
Lane Head, Sibford Gower

Drawing Title:
Existing Block Plan

Drawing Scale:
1:200

Paper Size:
A3

Job No:	Drawing No:	Revision:
20_037_	002	/