

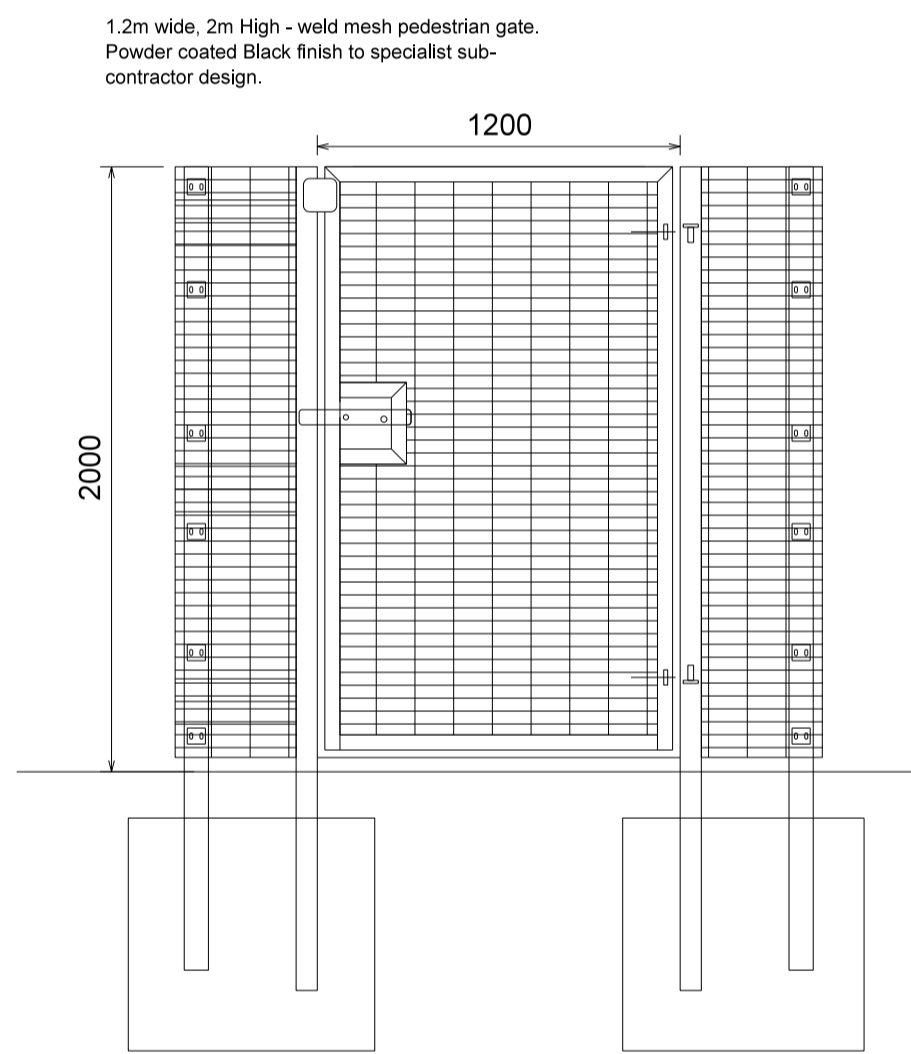



01 UNITS 1-3 & Unit 4
014 / 2m high weldmesh fencing and gate

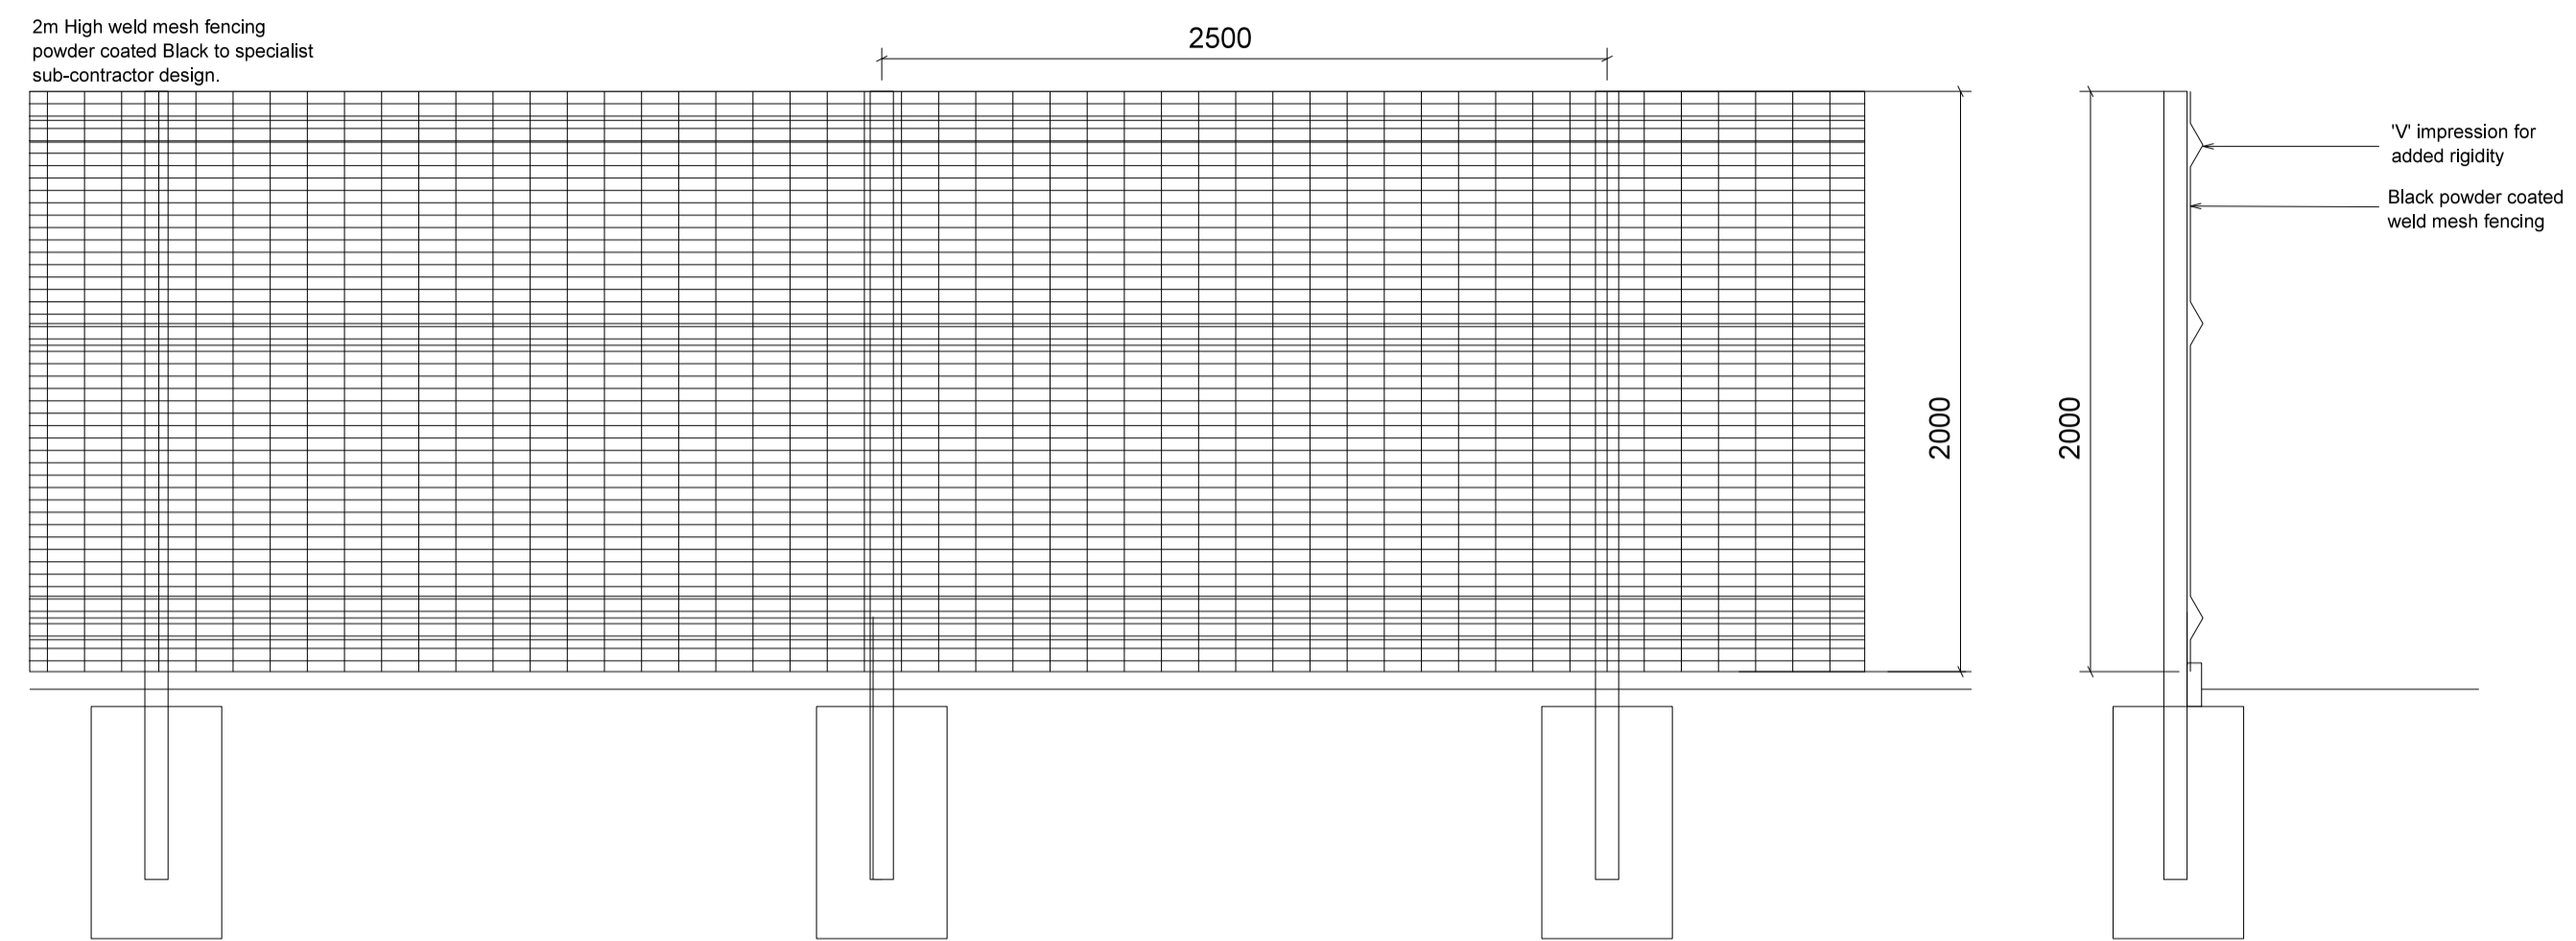

02 UNITS 1-3 & Unit 4
014 / 2m high weldmesh pedestrian gate

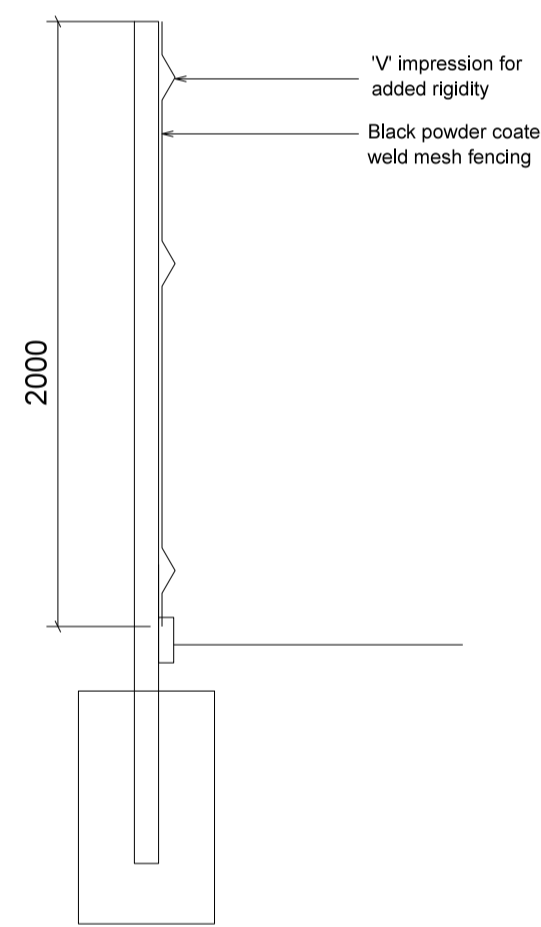


02 Unit 4 Condenser compound.
014 / 2m high weldmesh gate

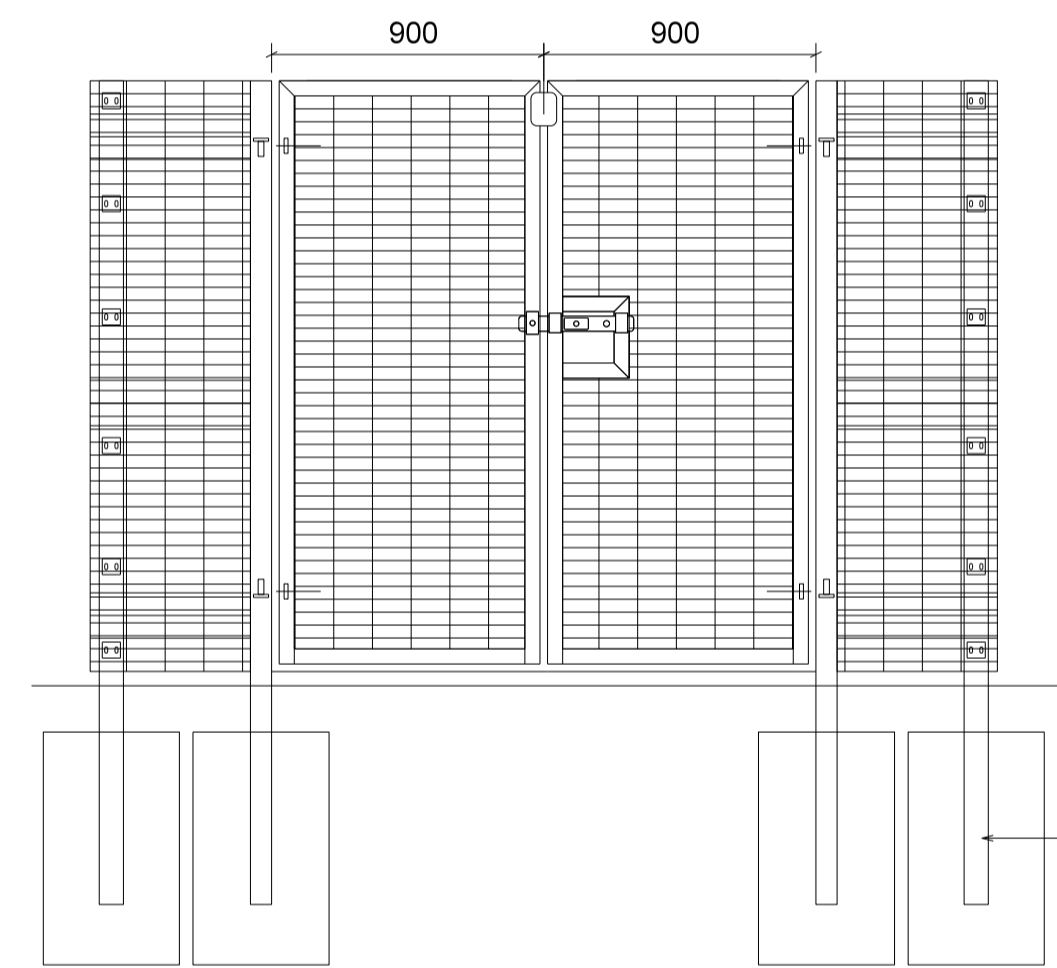


Support posts to struct eng details

Support posts to struct eng details

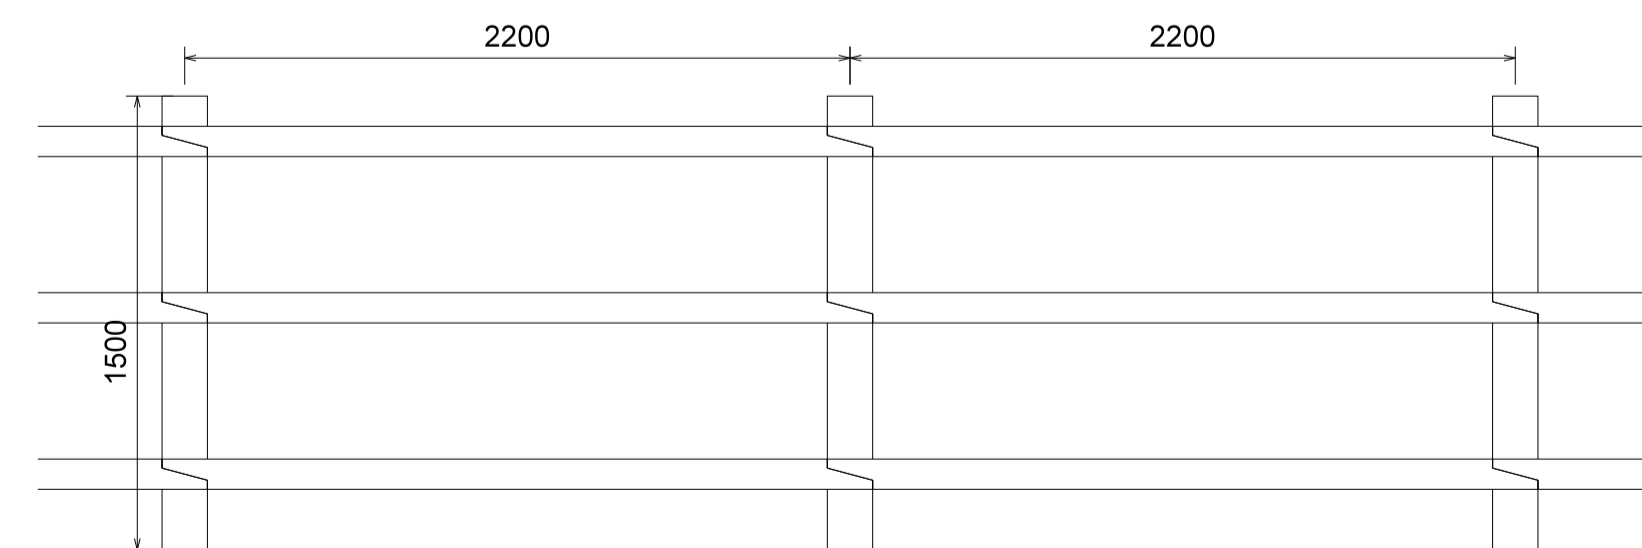

03 Road Frontage
014 / 1500mm high post and rail added.

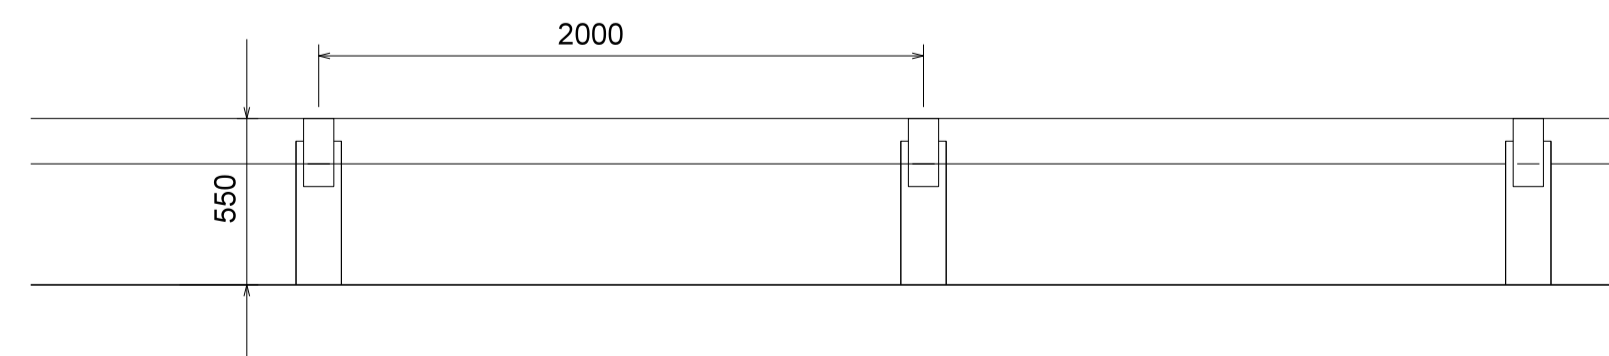

04 Road Frontage
014 / 550mm Knee rail added

Rev	Description	Chk	Date

Peer House
8 -14 Verulam Street
London WC1X 8LZ

tel +44(0)20 7400 2120

enquiries@cornisharchitects.com
www.cornisharchitects.com

RIBA
Chartered Practice

cornisharchitects

Project Title: CATALYST BICESTER

Drawing Title: PROPOSED SITE FENCE DETAILS.

Drawing Status: TOWN PLANNING

Scale: 0 200 millimetres 1600

Drawn By: S M Scale: 1:20 @ A1 Date: 27/08/2021 Chk'd By: S M

ALBION LAND

Drawing No: 18022 - TP - 014 Rev: -