


NOTES

Reproduced from the Ordnance Survey map with the permission of the Controller of Her Majesty's Stationery Office, © Crown Copyright.

C A Cornish & Associates Ltd Licence no LIG0908.


Subject to Statutory Approvals.

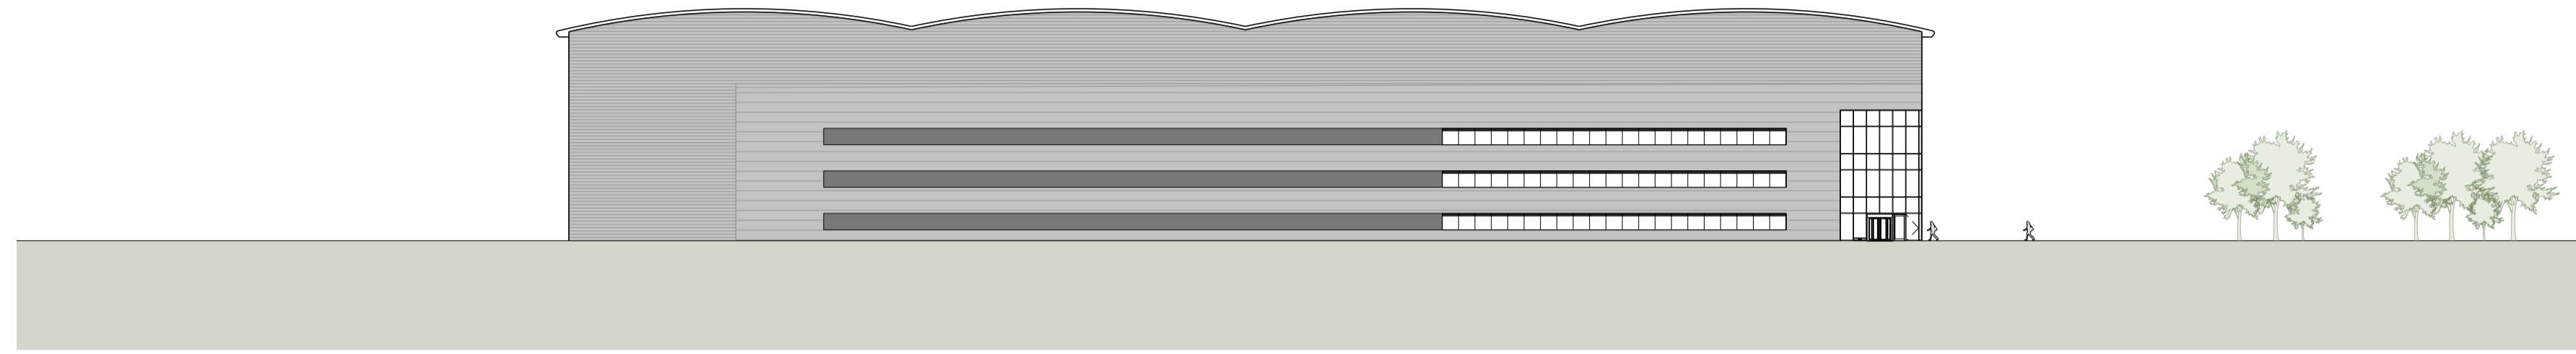


Elevation 1



Elevation 2

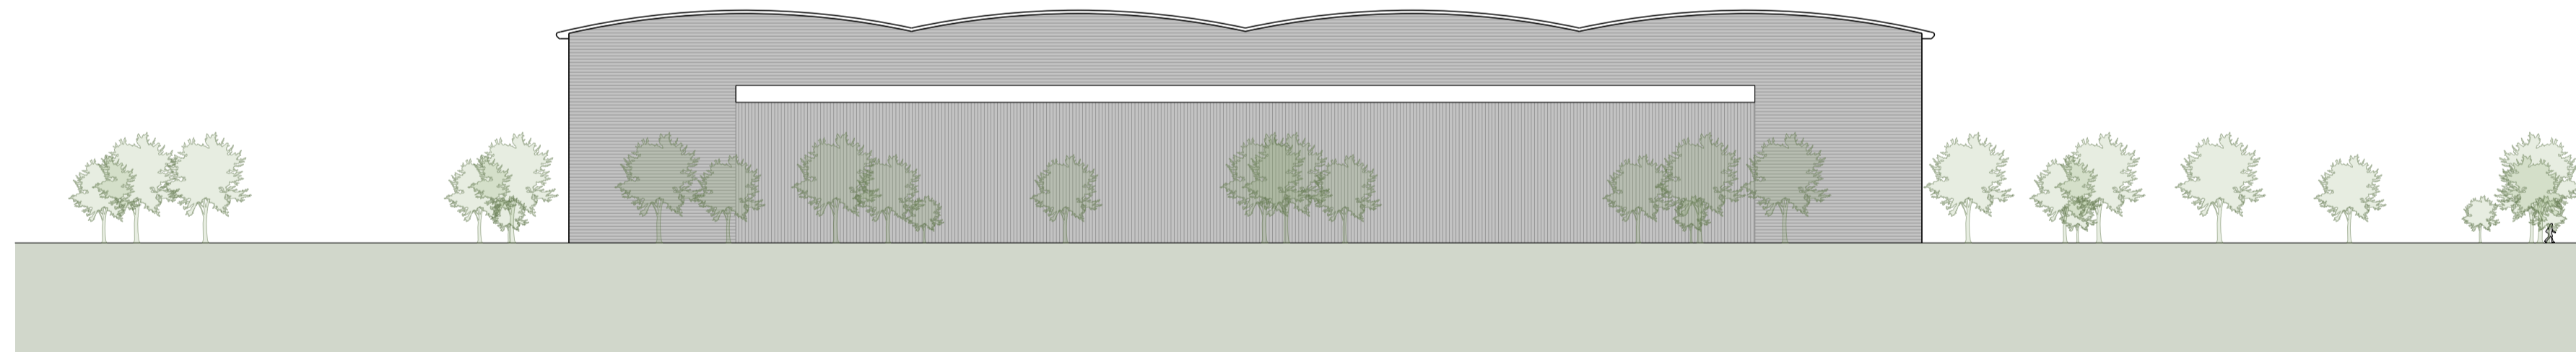

Elevation 3

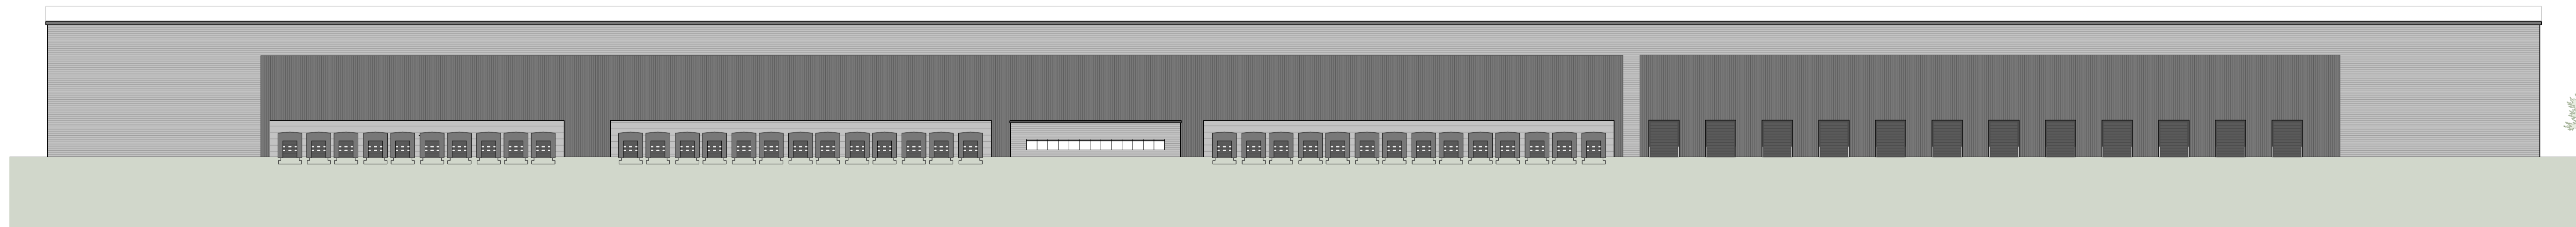

Elevation 4

Rev	Description	Chk	Date
-----	-------------	-----	------

Peer House
8 -14 Verulam Street
London WC1X 8LZ

tel +44(0)20 7400 2120

enquiries@cornisharchitects.com
www.cornisharchitects.com

RIBA
Chartered Practice

cornisharchitects

Project Title: **JUNCTION 10 M40**

Drawing Title: **ILLUSTRATIVE TYPICAL ELEVATIONS**

Drawing Status: **TOWN PLANNING**



Drawn By:	Scale:	Date:	Chk'd By:
S K	1:500 @ A1	21/09/2021	C S

ALBION LAND

Drawing No.	Rev.
20005 - TP - 025	-