



SECTION A-A

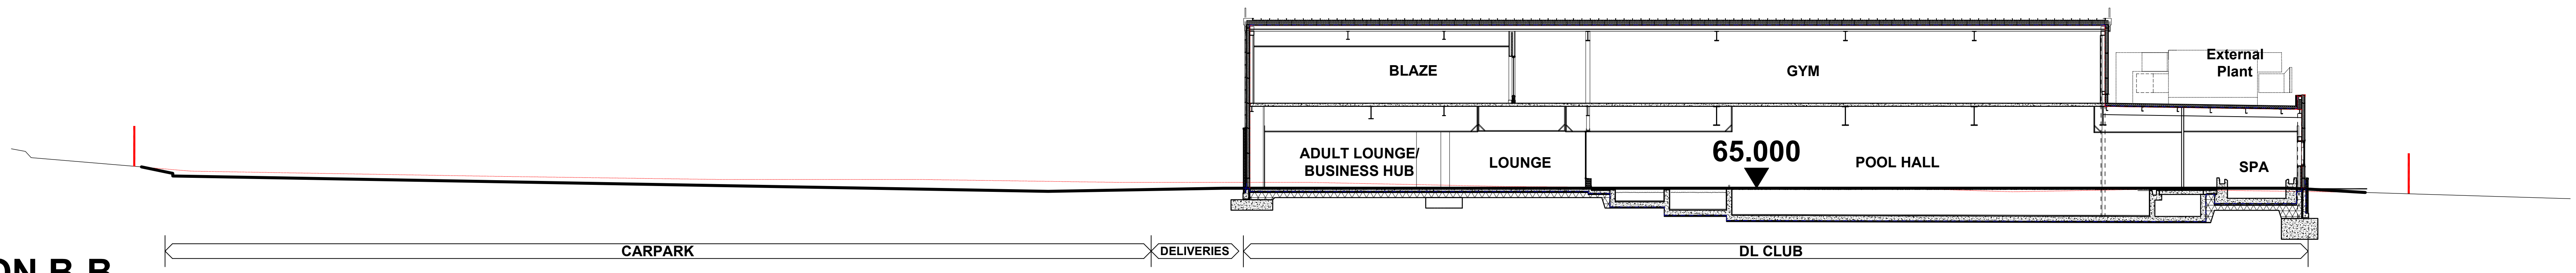

SECTION B-B

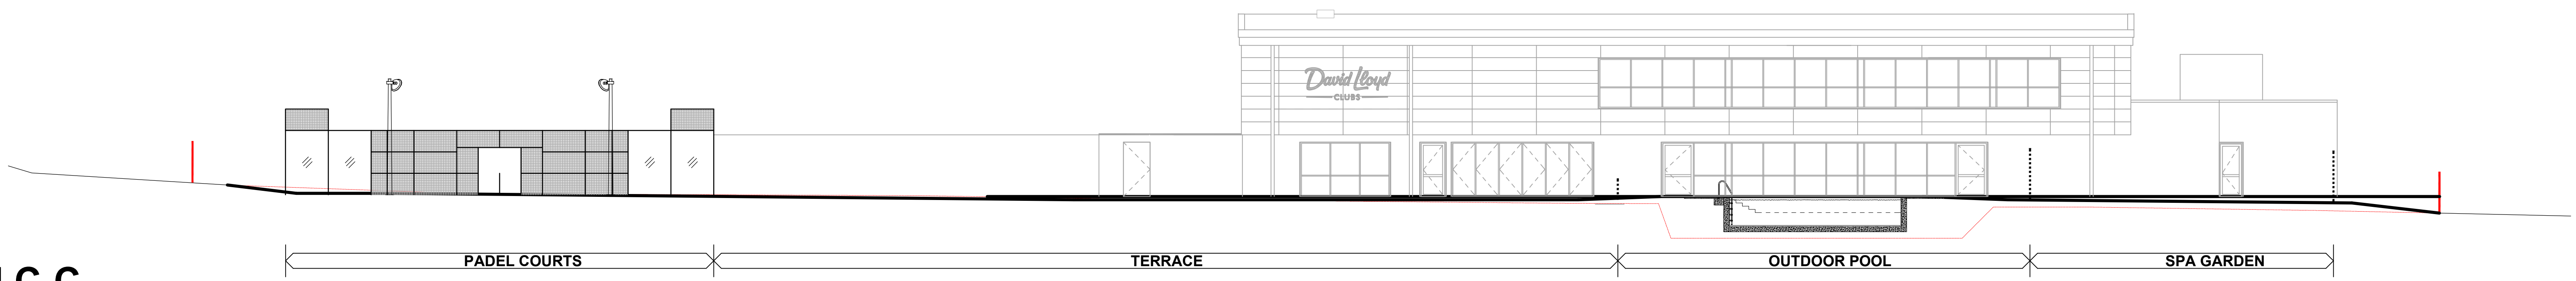

SECTION C-C

REVISION: * BY: AJ CHECKED: CM DATE: 03/09/2021
 Planning Issue

PLANNING

PLOT DATE:



CLIENT:

CATALYST BICESTER

PROJECT:

PROPOSED SITE SECTIONS

DRAWING: DATE:
 DRAWN BY: AJ SCALE: 1:200 @ A1 DATE: SEPT 2021



Broomgrove Lodge, 13 Broomgrove Rd, Sheffield, S10 2LZ T 0114 266 8181 www.hcd.co.uk
 Architecture | Engineering | Interior Design | Masterplanning | Urban Design

JOB NO: 2018-260 | DRAWING NO: A-PL-06-210 | REV: P0
 S:\Architecture\2018-260\Planning\2021-09-02_amended_planning\No Padel Cover\A-PL-06-210\PS_Proposed Site Sections.dwg | © HCD