




ELEVATION A

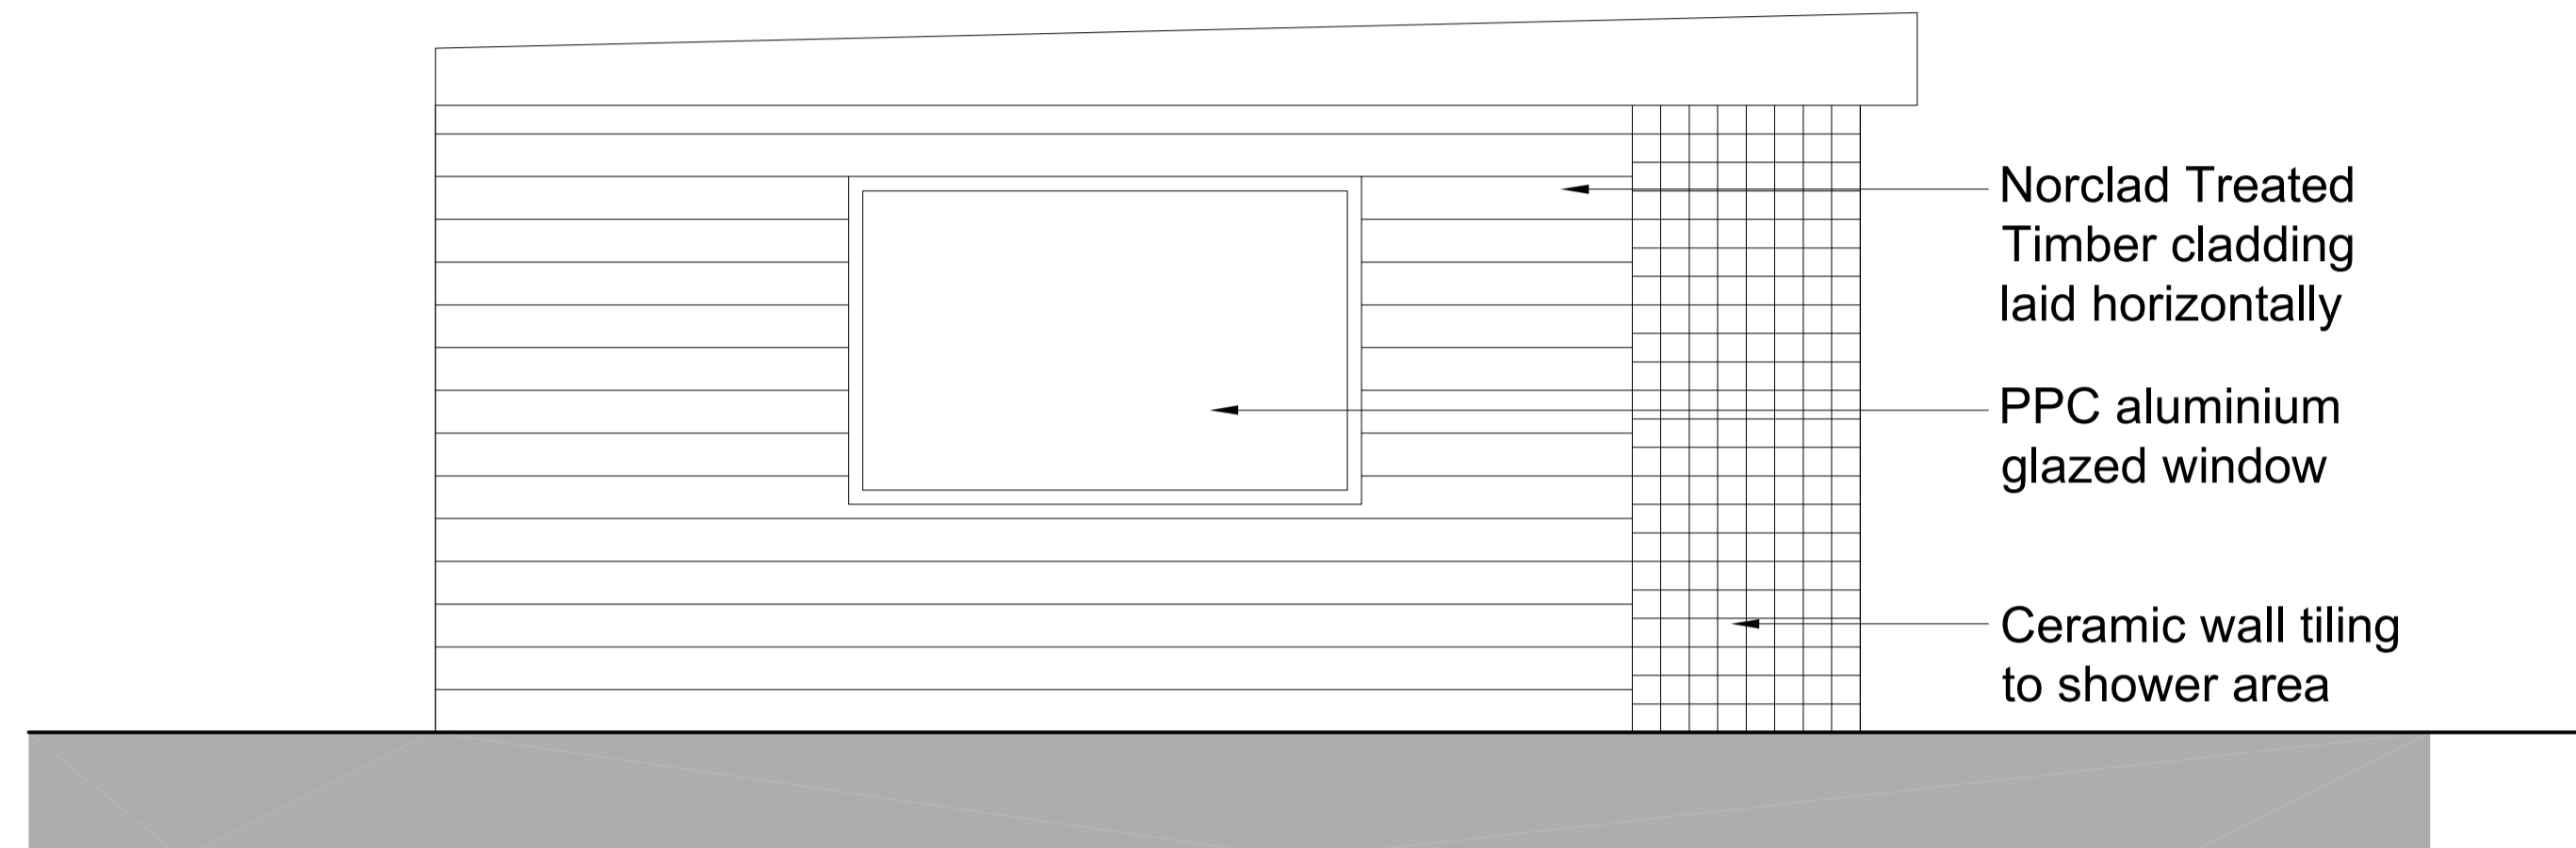

ELEVATION B

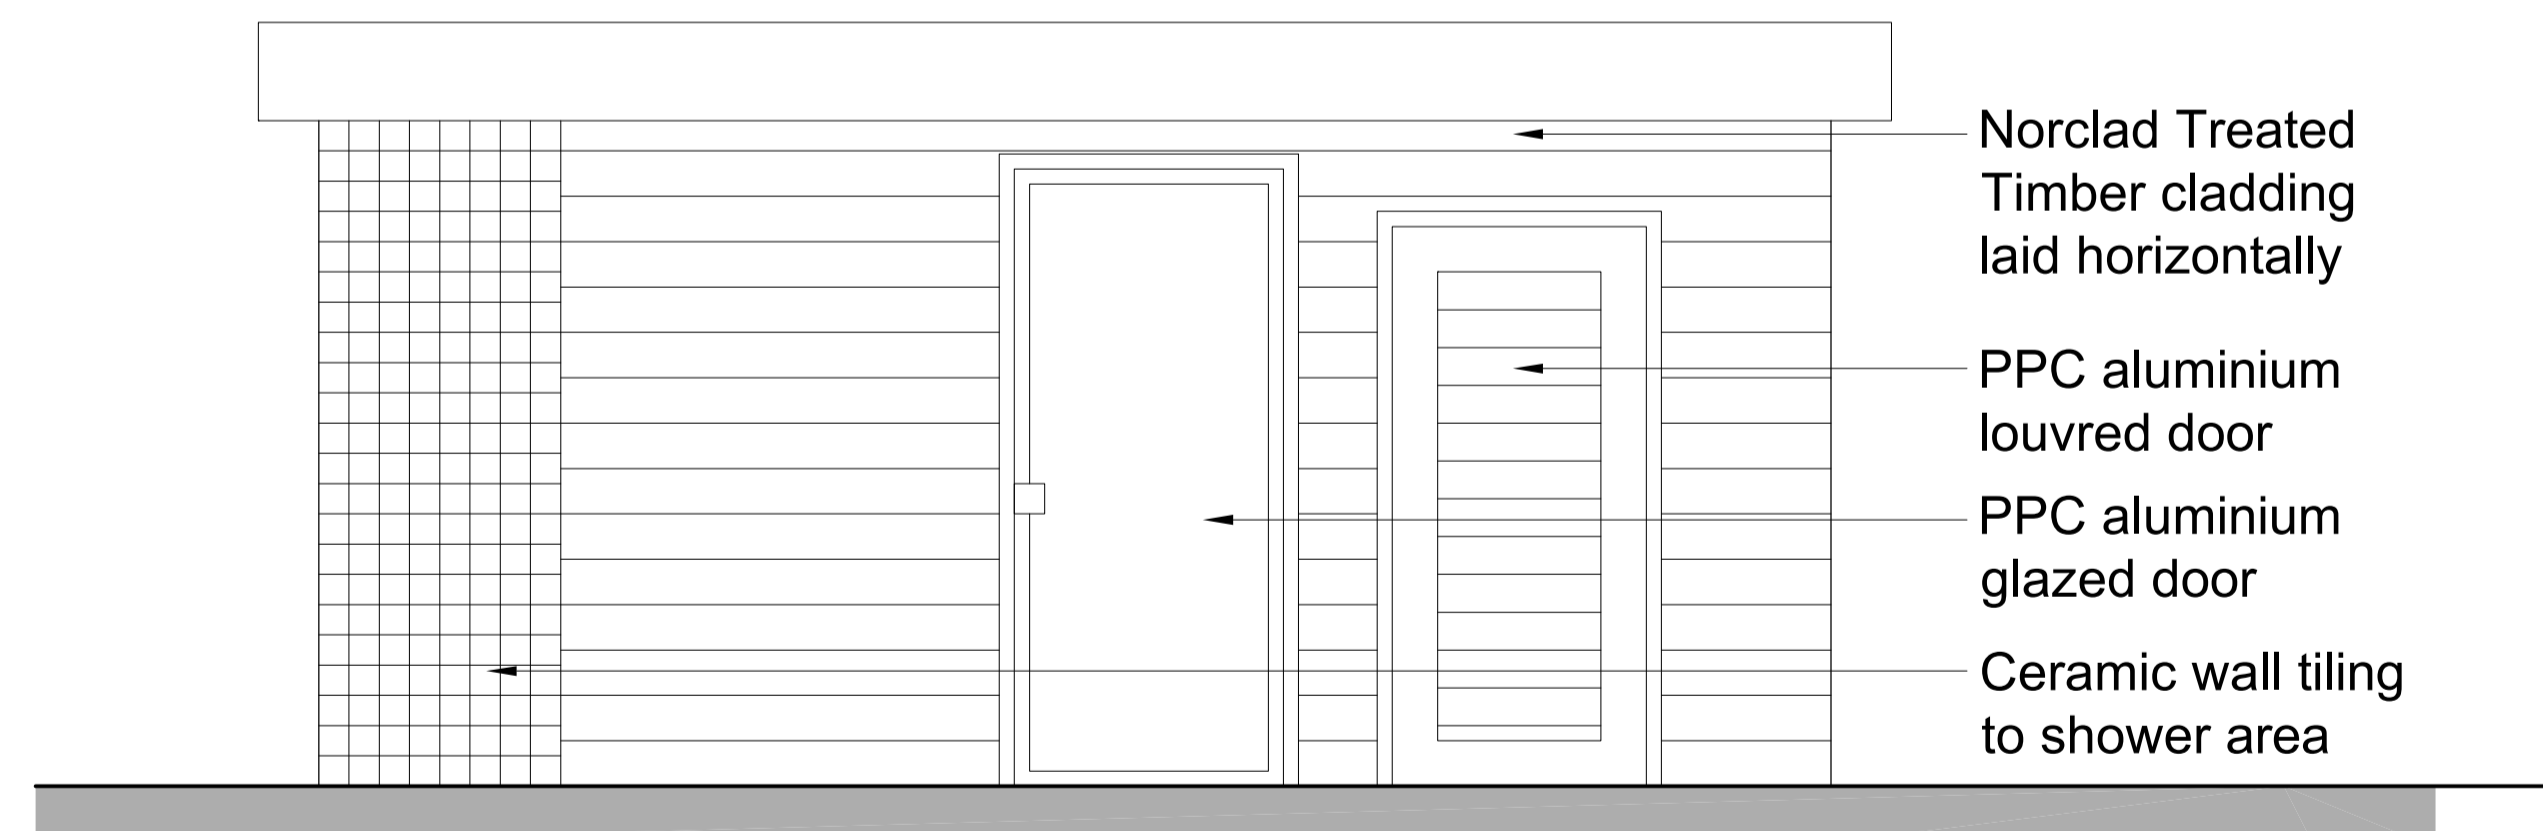

ELEVATION C

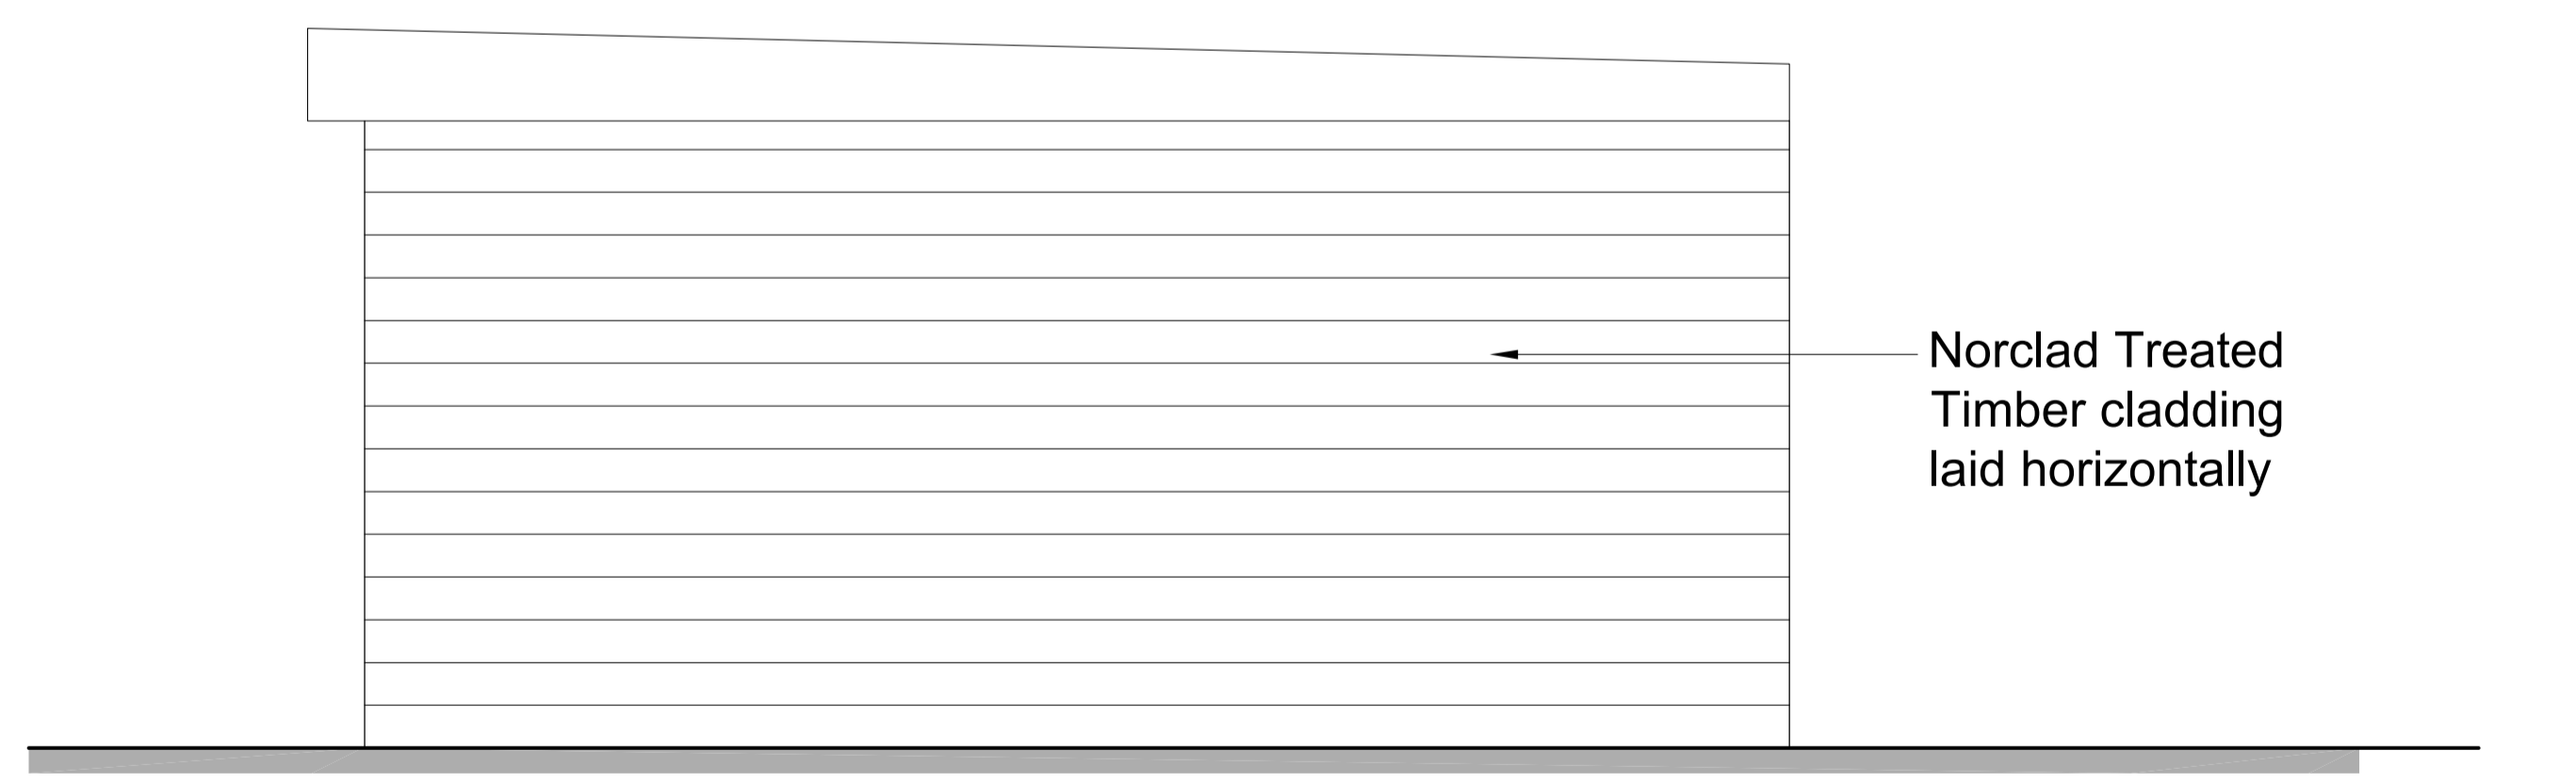

ELEVATION D

REVISION: P01	BY: AJ	CHECKED: CM	DATE: 02/09/2021
Roof Profile amended	BY: AJ	CHECKED: CM	DATE: 07/06/2019
Planning Issue			

PLANNING

PLOT DATE:



CLIENT:

CATALYST BICESTER

PROJECT:

PROPOSED SAUNA ELEVATIONS

DRAWING:	SCALE:	DATE:
JAH	1:100 @ A1	FEB 2019

Hadfield Cawkwell Davidson

Broomgrove Lodge, 13 Broomgrove Rd, Sheffield, S10 2LZ T 0114 266 8181 www.hcd.co.uk

Architecture | Engineering | Interior Design | Masterplanning | Urban Design

JOB NO: 2018-260 | DRAWING NO: A-PL-05-030 | REV: P01