

REVISION: P02	BY: CM	CHECKED:	DATE: 02/09/2021
Internals amended to suit amended plan			
REVISION: P01	BY: AJ	CHECKED: CM	DATE: 30/01/2020
Section C - canopy indicated in elevation			
Section D - delivery yard wall indicated			
REVISION: *	BY: AJ	CHECKED: CM	DATE: 07/06/2019
Planning Issue			

PLANNING

PLOT DATE:




CLIENT:

CATALYST BICESTER

PROJECT:

PROPOSED GA SECTIONS

DRAWING:	SCALE:	DATE:
DRAWN BY: ARB	1:200 @ A2	MAY 2019

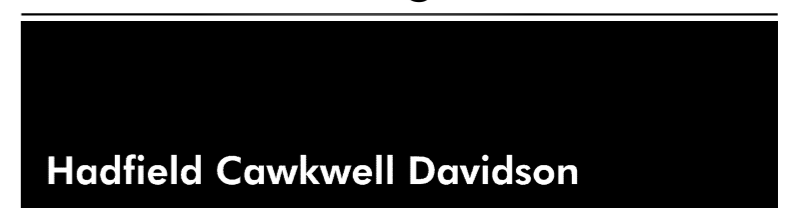


Broomgrove Lodge, 13 Broomgrove Rd, Sheffield, S10 2LZ T 0114 266 8181 www.hcd.co.uk


Architecture | Engineering | Interior Design | Masterplanning | Urban Design

JOB NO: 2018-260 | DRAWING NO: A-PL-06-001 | REV: P02


S:\Architecture\2018-260\Planning\2021-09-02_amended planning\A-PL-06-001xP02_Proposed GA Sections.dwg | ©HCD

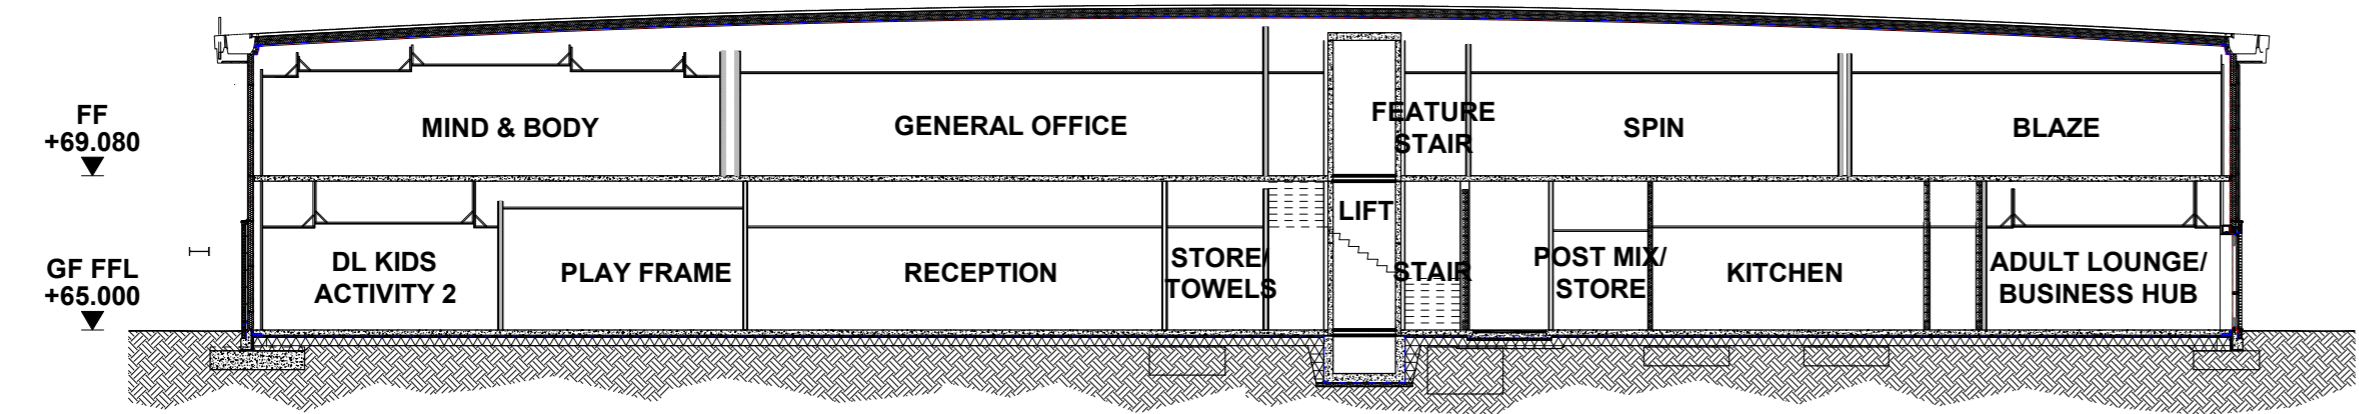


SECTION A

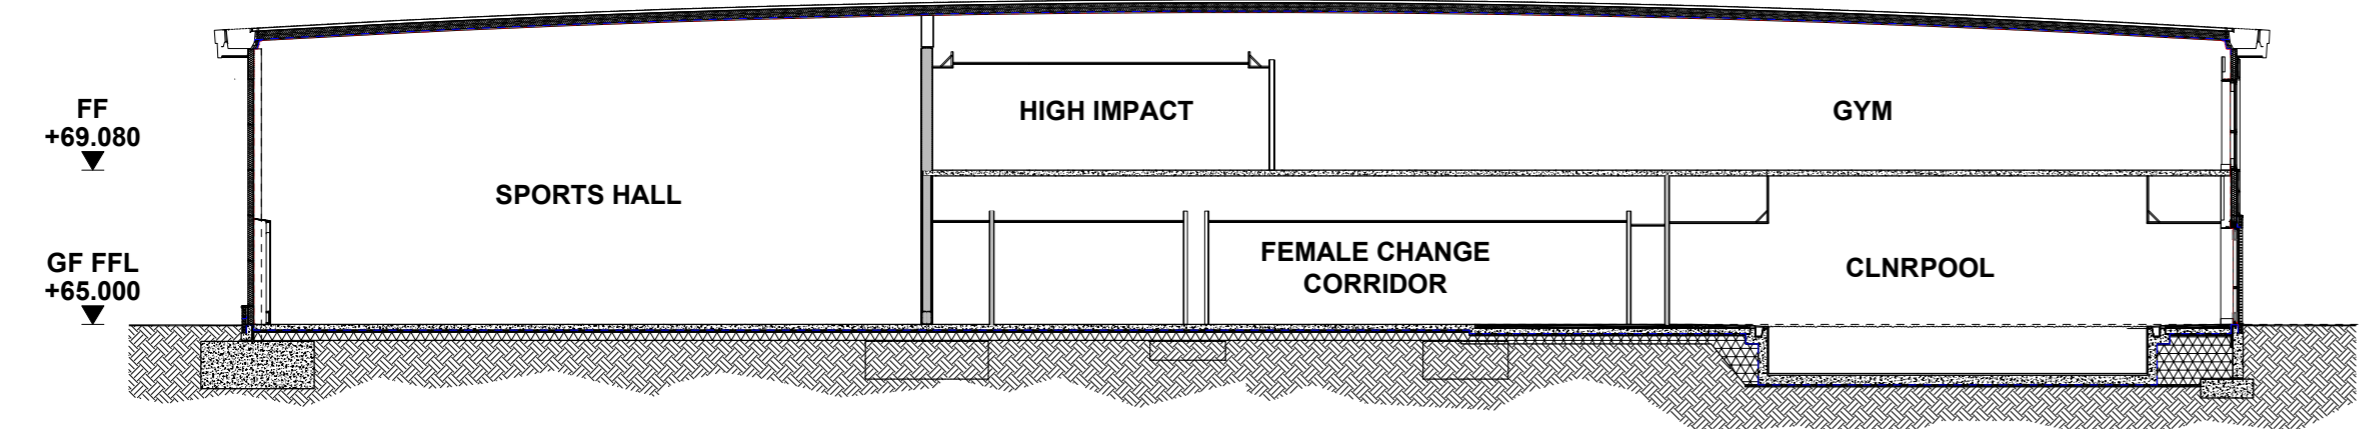

SECTION B

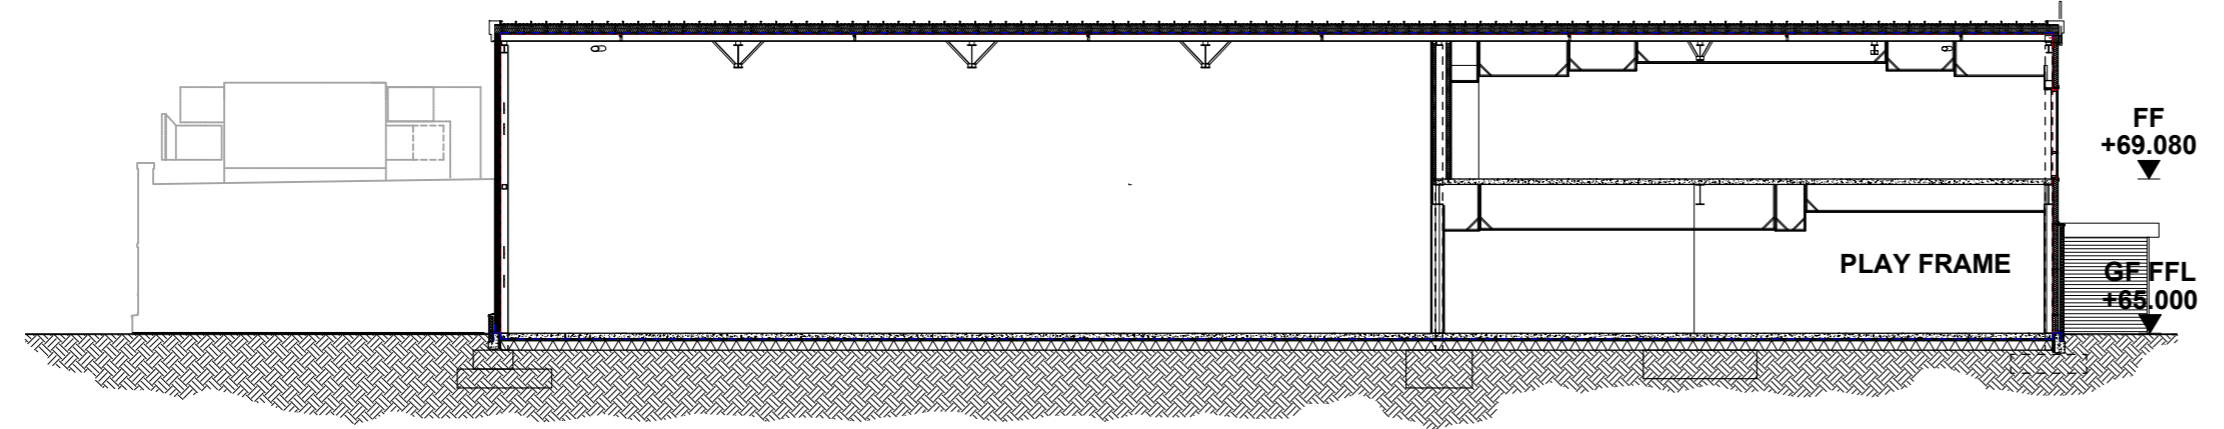

SECTION C

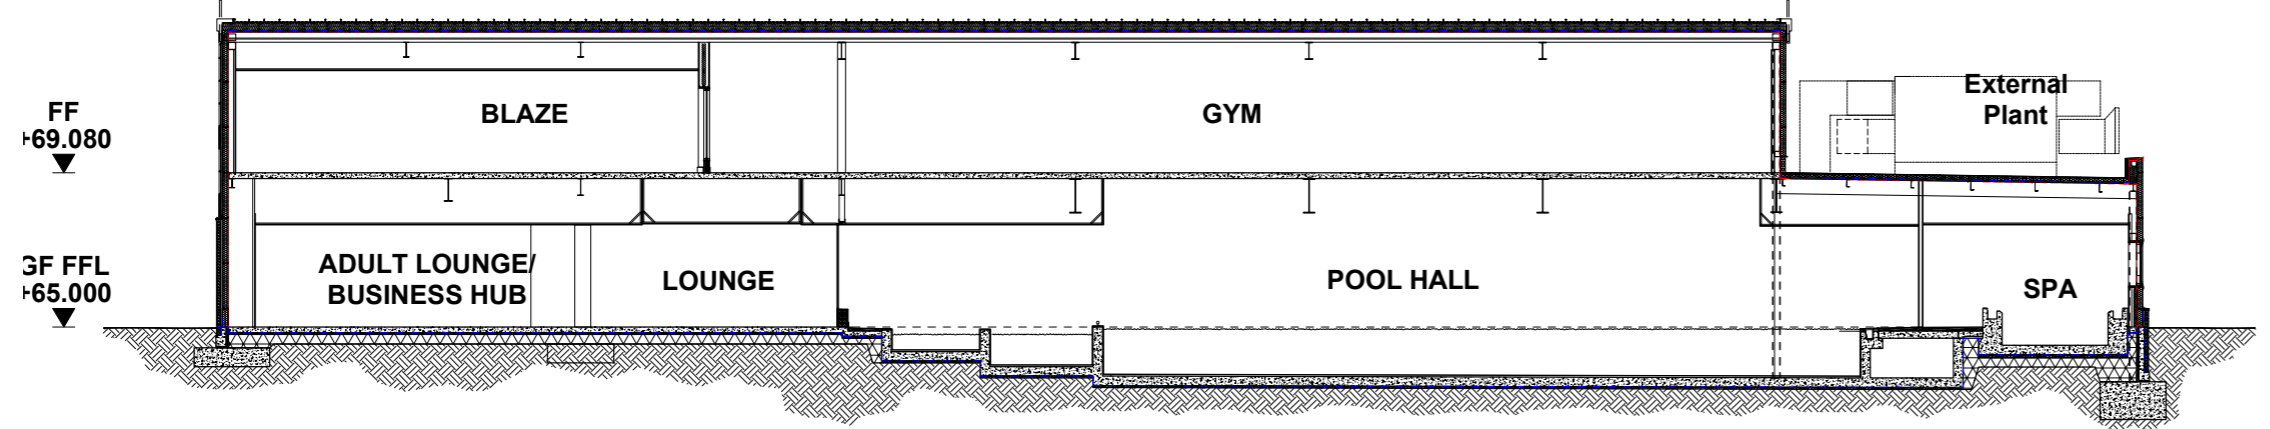

SECTION D