




ELEVATION A

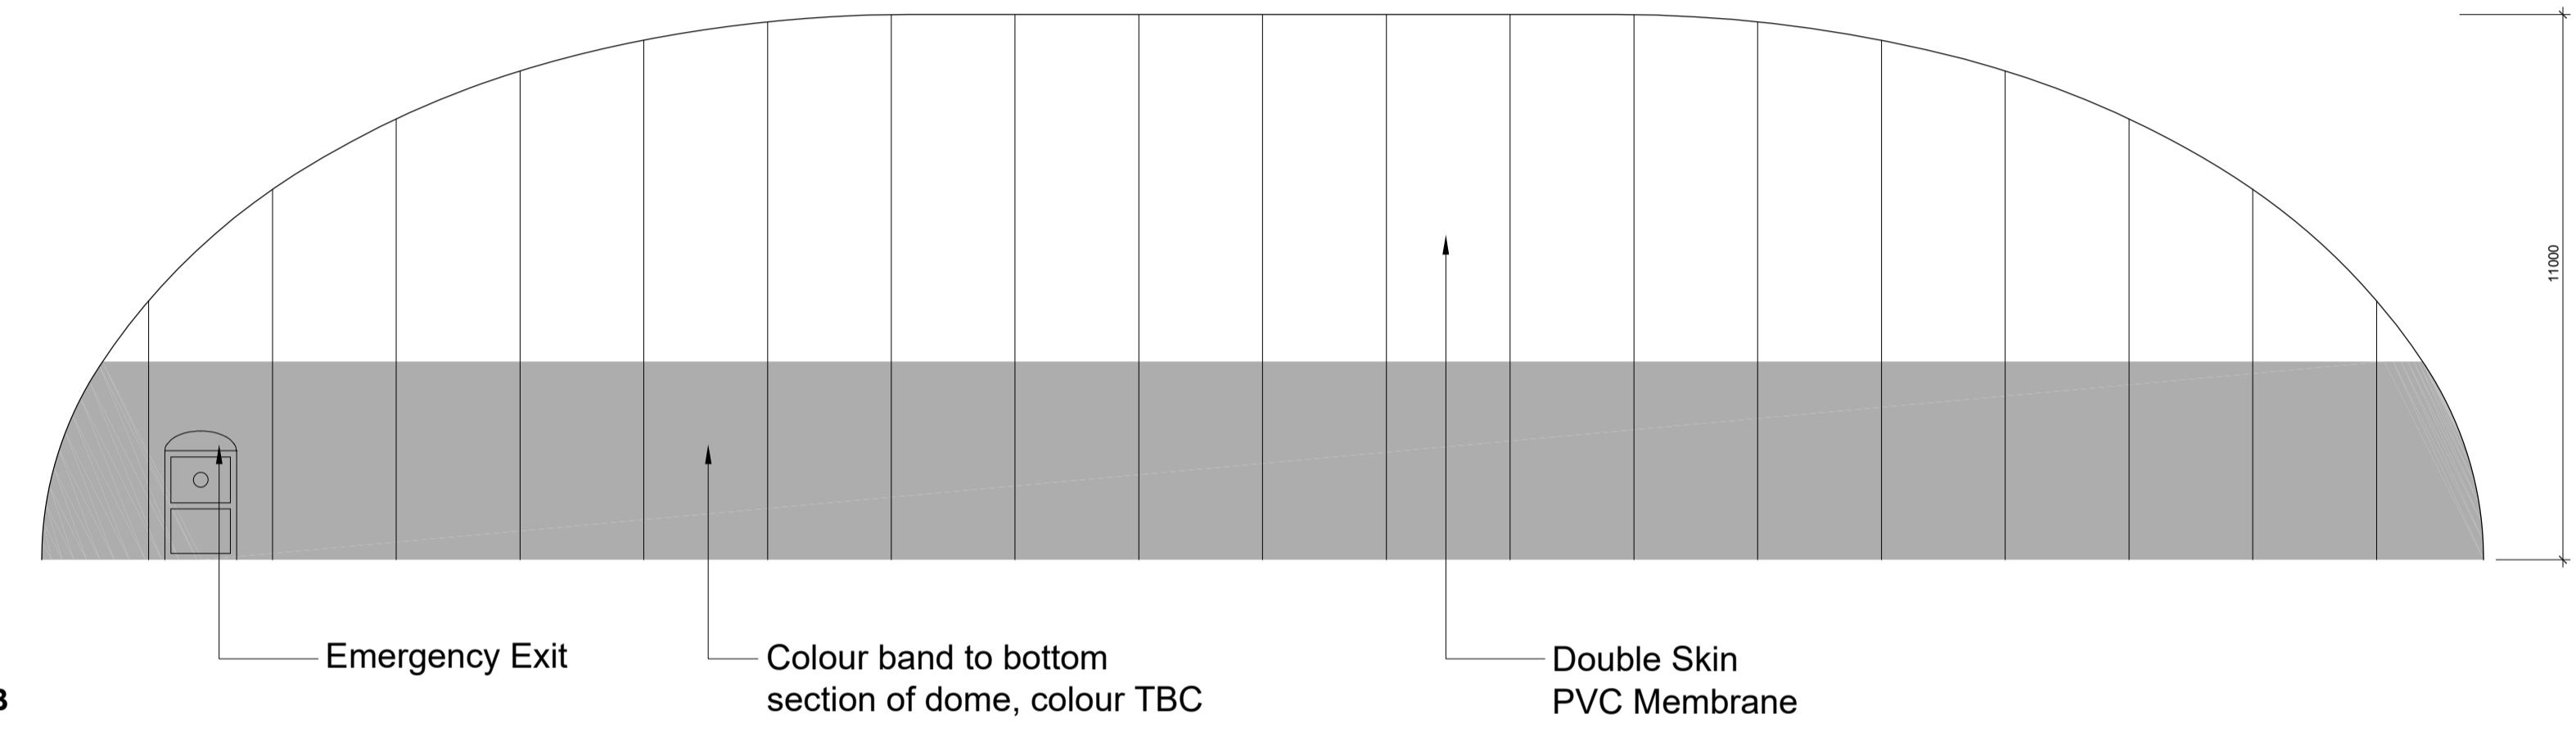

ELEVATION B

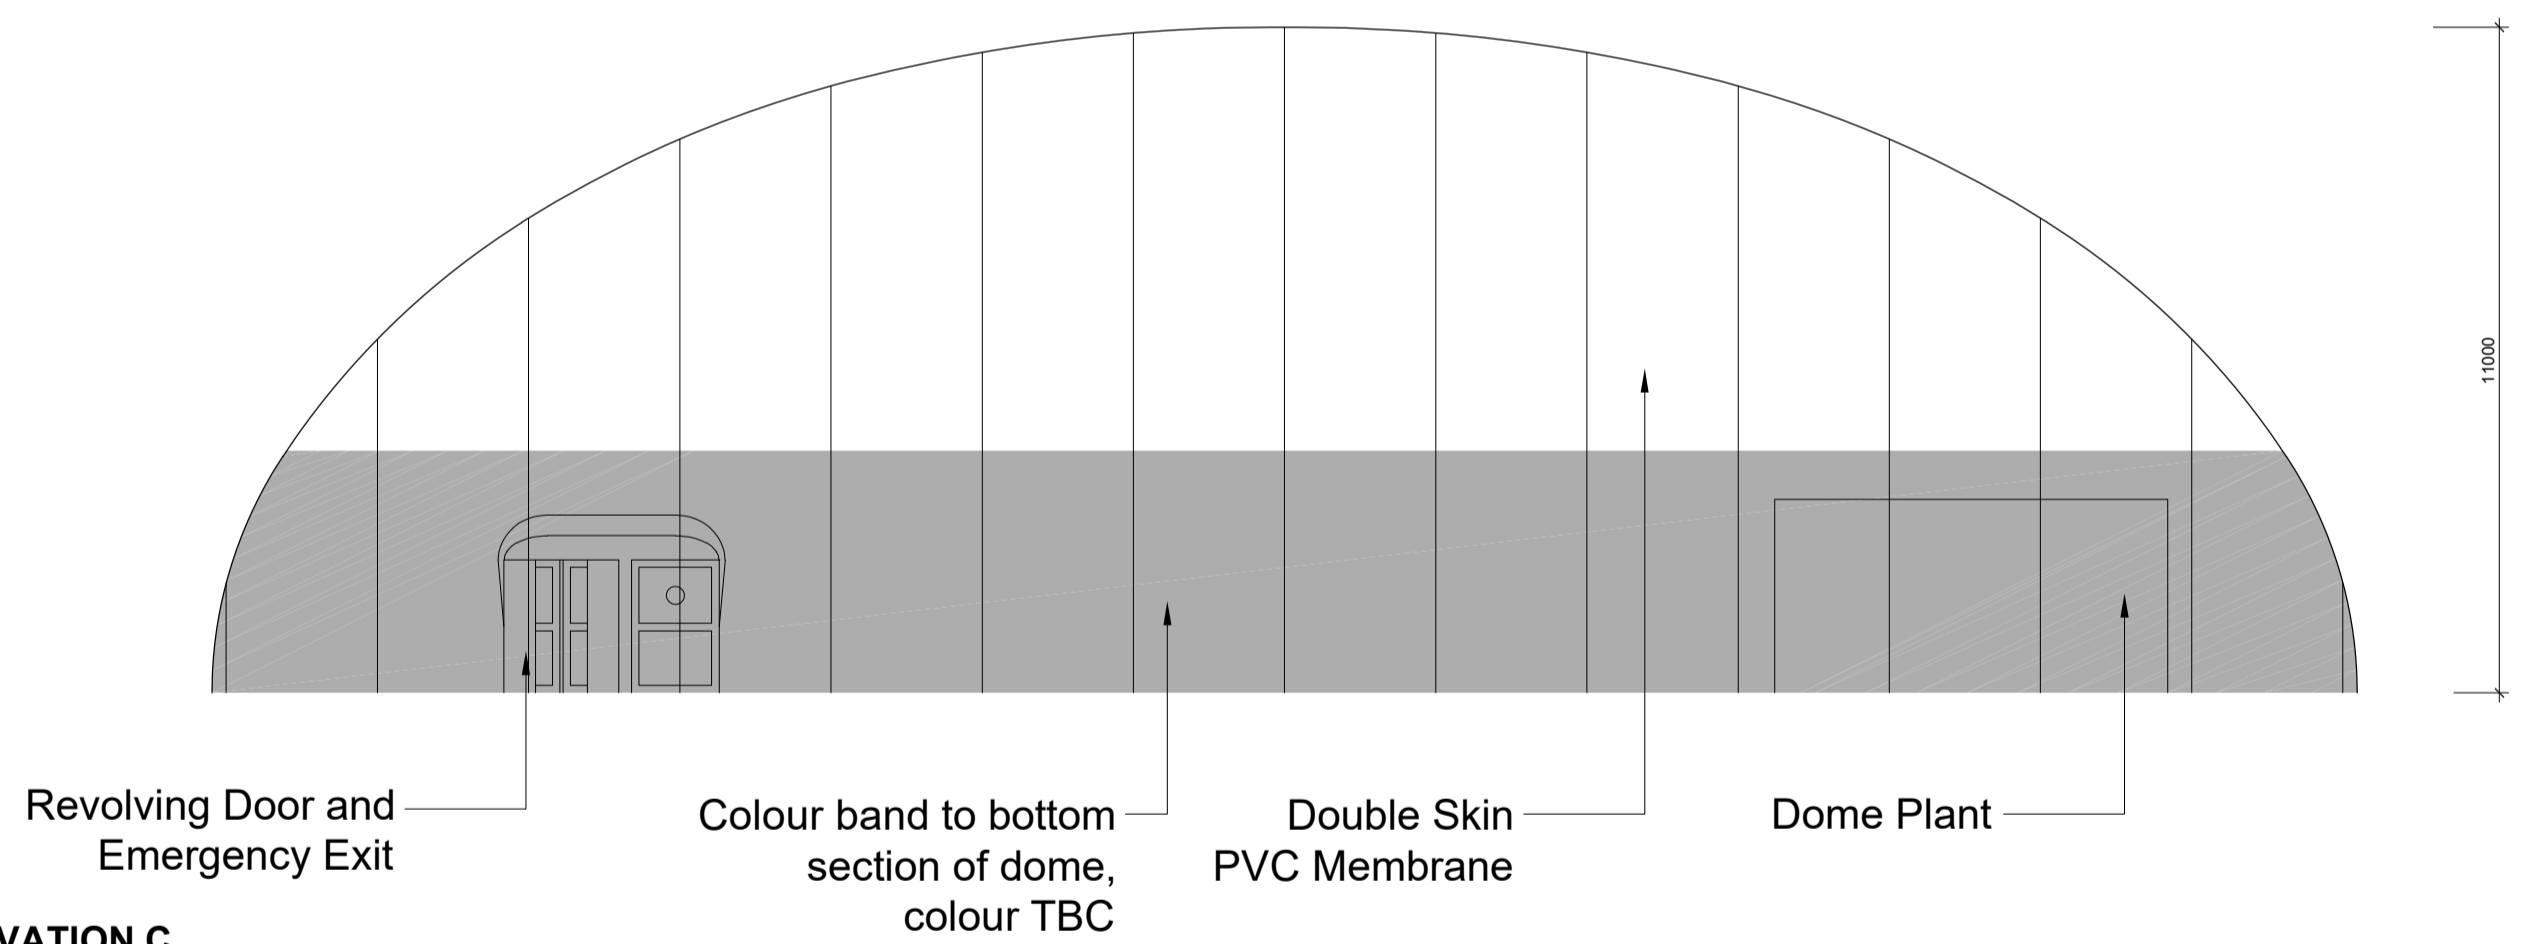

ELEVATION C

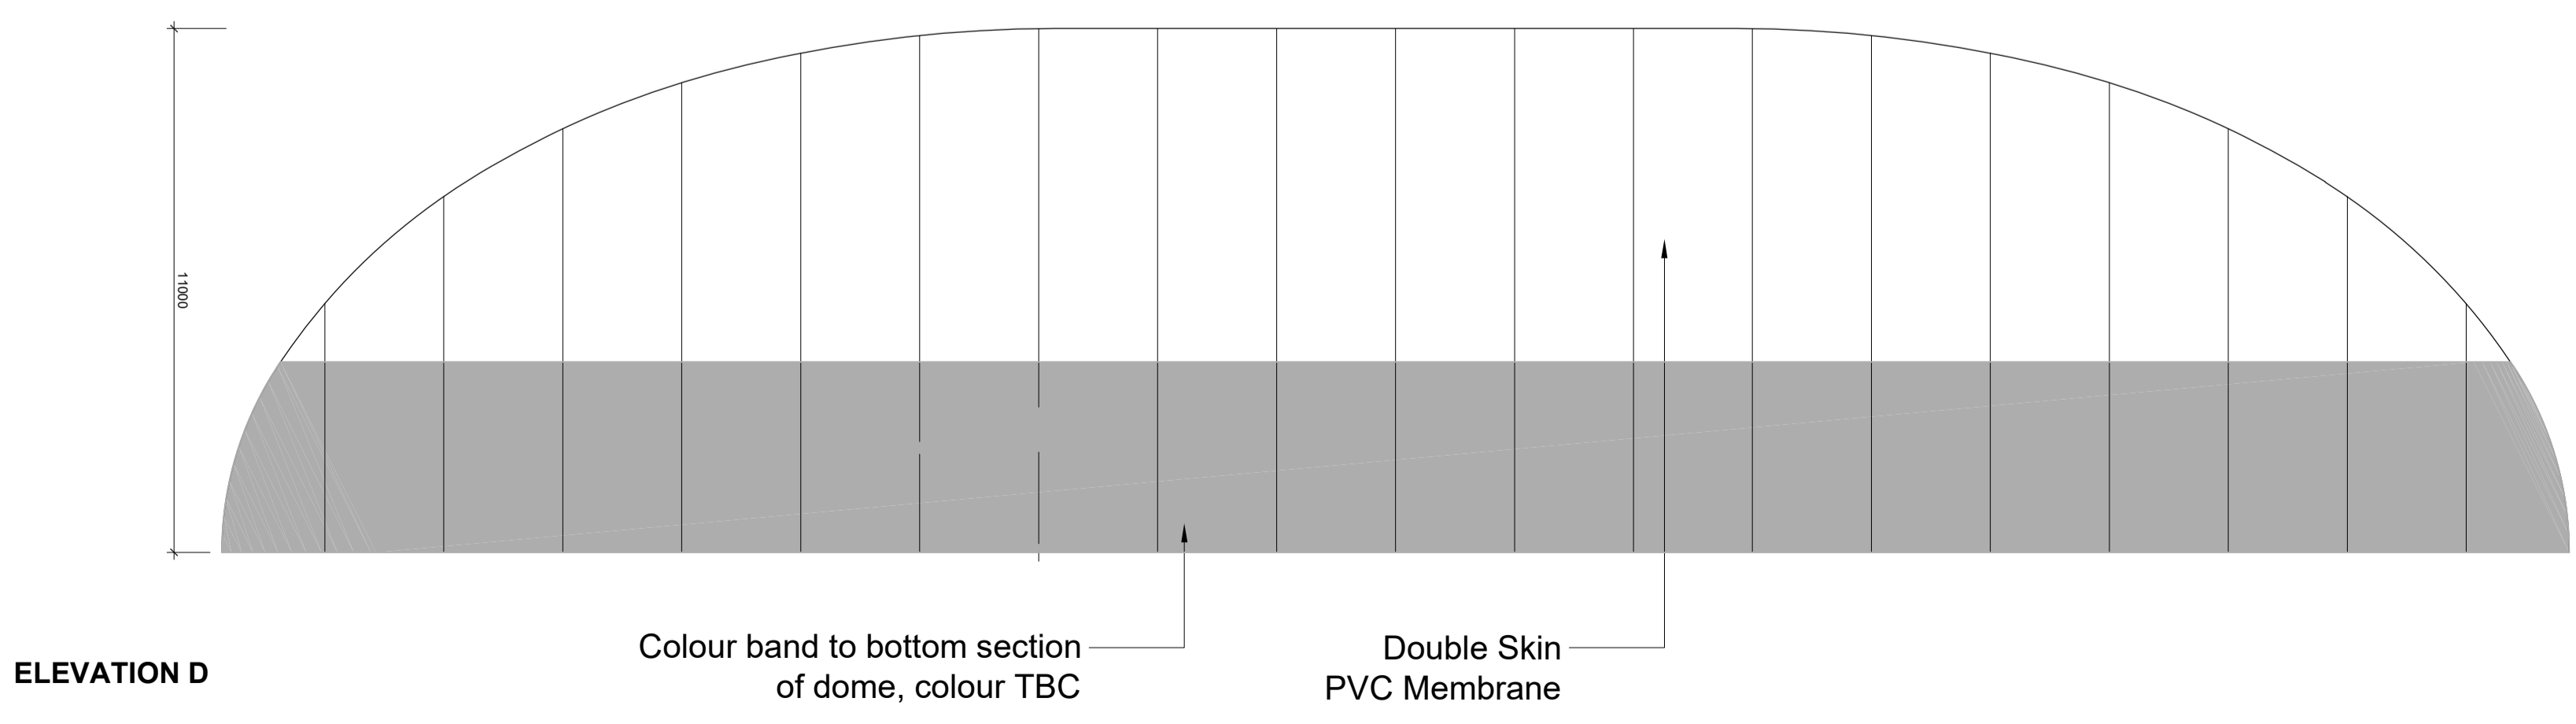

ELEVATION D

REVISION: P01	BY: JAH	CHECKED: CM	DATE: 04/02/2020
Lighting columns omitted			
REVISION: *	BY: AJ	CHECKED: CM	DATE: 07/06/2019
Planning Issue			

**PLANNING**

PLOT DATE:



CLIENT:

CATALYST BICESTER

PROJECT:

PROPOSED AIR DOME ELEVATIONS

DRAWING:	SCALE:	DATE:
AJ	1:100 @ A1	JUN 2019

**Hadfield Cawkwell Davidson**

Broomgrove Lodge, 13 Broomgrove Rd, Sheffield, S10 2LZ T 0114 266 8181 www.hcd.co.uk

Architecture | Engineering | Interior Design | Masterplanning | Urban Design

JOB NO: 2018-260 | DRAWING NO: A-PL-05-020 | REV: P01