



E-01

Elevation

1:100



E-02

Elevation

1:100



E-03

Elevation

1:100




E-04

Elevation

1:100

- NOTE:**
1. All dimensions/descriptions are to be checked. Discrepancies are to be reported immediately.
 2. NO dimensions to be scaled off this drawing.
 3. ANY changes in materials must be approved by the architect, building control and planning if applicable prior to order.
 4. All drawings to be read in conjunction with structural drawings.

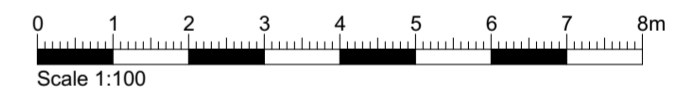

Issue Date	Description	Rev
23/09/2021	Proposed	P1

REVISIONS	
STATUS	Proposed

FREEMAN
Architecture Ltd

Chartered Architectural Technologist
 MOB: 07896803747
 EMAIL: info@freeman-architecture.co.uk
 www.freeman-architecture.co.uk

PROJECT Folly Farm,
Grange Lane,
Swalcliffe,
OX15 5EY

For - Mr & Mrs McArthur

DRAWING TITLE		
Proposed Elevations		
SCALE 1:100	DATE September 21	
DRAWING NUMBER 21025.06	REV. P1	A2