


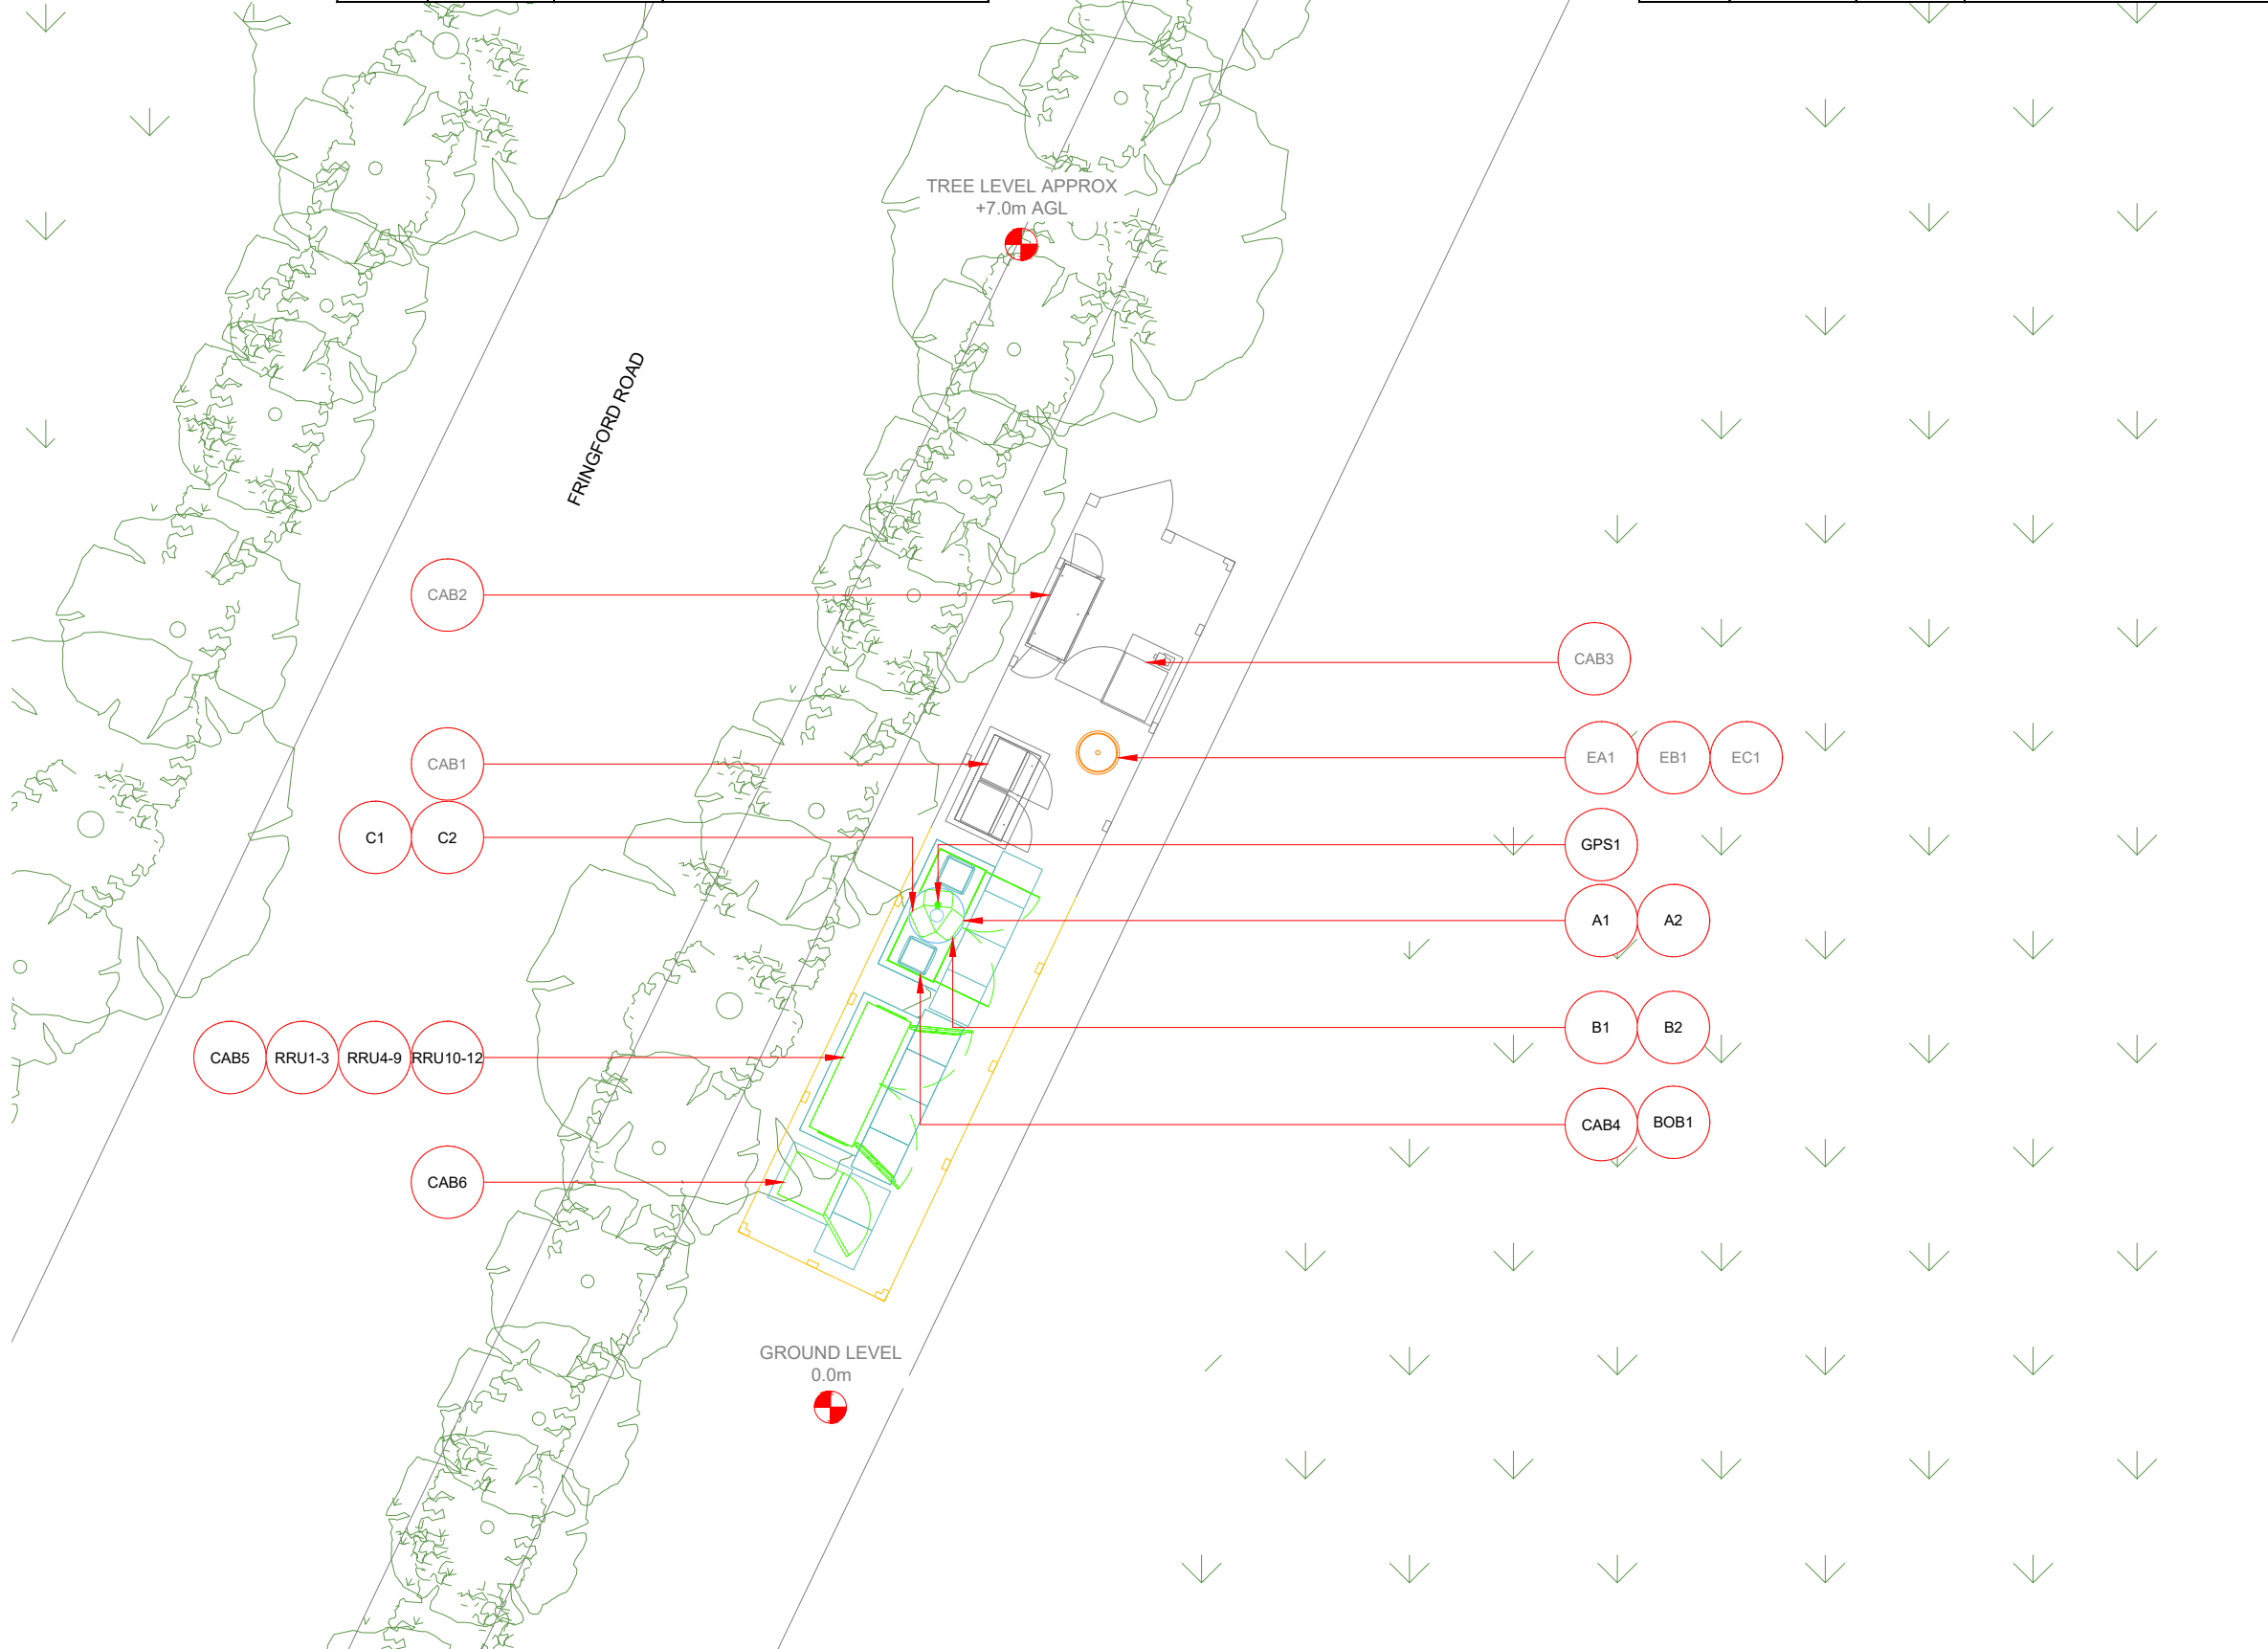

Asset Reference	Asset Description:	Asset Status:	Antenna / Dish / MHA / RRU / Equipment Access Description:	Asset Reference	Asset Description:	Asset Status:	Antenna / Dish / MHA / RRU / Equipment Access Description:	Asset Reference	Asset Description:	Asset Status:	Antenna / Dish / MHA / RRU / Equipment Access Description:
EA1-EC1	Antennas	Remove	Cherry Picker Access	CAB1-3	Cabinets	Existing	Unrestricted access	RRU1-3	RRU	Proposed	Unrestricted access
A1-C1	Antennas	Proposed	Cherry Picker Access	CAB4-6	Cabinets	Proposed	Unrestricted access	RRU4-9	RRU	Proposed	Unrestricted access
A2-C2	Antennas	Proposed	Cherry Picker Access					RRU10-12	RRU	Proposed	Unrestricted access
GPS1	GPS Node	Proposed	Cherry Picker Access					BOB1	BOB Bottom	Proposed	Unrestricted access

NOTES:
 1. ALL DIMENSIONS IN MM UNLESS OTHERWISE NOTED.
 DEFINED ACCESS ROUTE DESCRIPTION FROM SITE ENTRANCE TO THE EQUIPMENT:



Master:	MBNL / EE / H3G:	Project:	Purpose of Issue:	Issue:
M001	H3G	3UK UNILATERAL	Planning	A
Date:	16/07/2021	Revision / Upgrade Description:		
Drawn:	COM Group	First Issue		
Checked:	B. Ormslow			
Approved:	D. Cross			



Hutchison 3G UK Limited
 Star House, 20 Grenfell Road
 Maidenhead, SL6 1EH
 Tel: 01628 765 000
 Fax: 01628 765 001

H3G Base Station Information line:
 0845 6043000
 Available 8am-8pm Monday to Friday

Design Consultant & Principal Contractor:



Great British Communications
 Lapwing House, Block 3 Forward Point,
 Tan House Lane, Widnes, Cheshire, WAB 0SL
 t. 44 (0)151 420 4128
 www.gbcservices.co.uk

Site Name: **DYMOCKS FARM**

Site ID: **1063040**

Address:
**DYMOCKS FARM
 BUCKINGHAM ROAD
 BICESTER
 OX27 8TL**

Title: **003 ACCESS PLAN**


Project: **3UK UNILATERAL**

Purpose of Issue: **GENERAL ARRANGEMENT**

EE Cell ID:	MBNL Cell ID:	3UK Cell ID:
54330	CWL003	OX0206

Master Drawing No: **1063040_CWL003_54330_OX0206_M001_UNI_GA_A** Issue: **A**

ACCESS PLAN

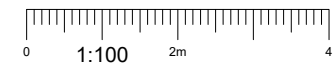

100mm
50mm
10mm