


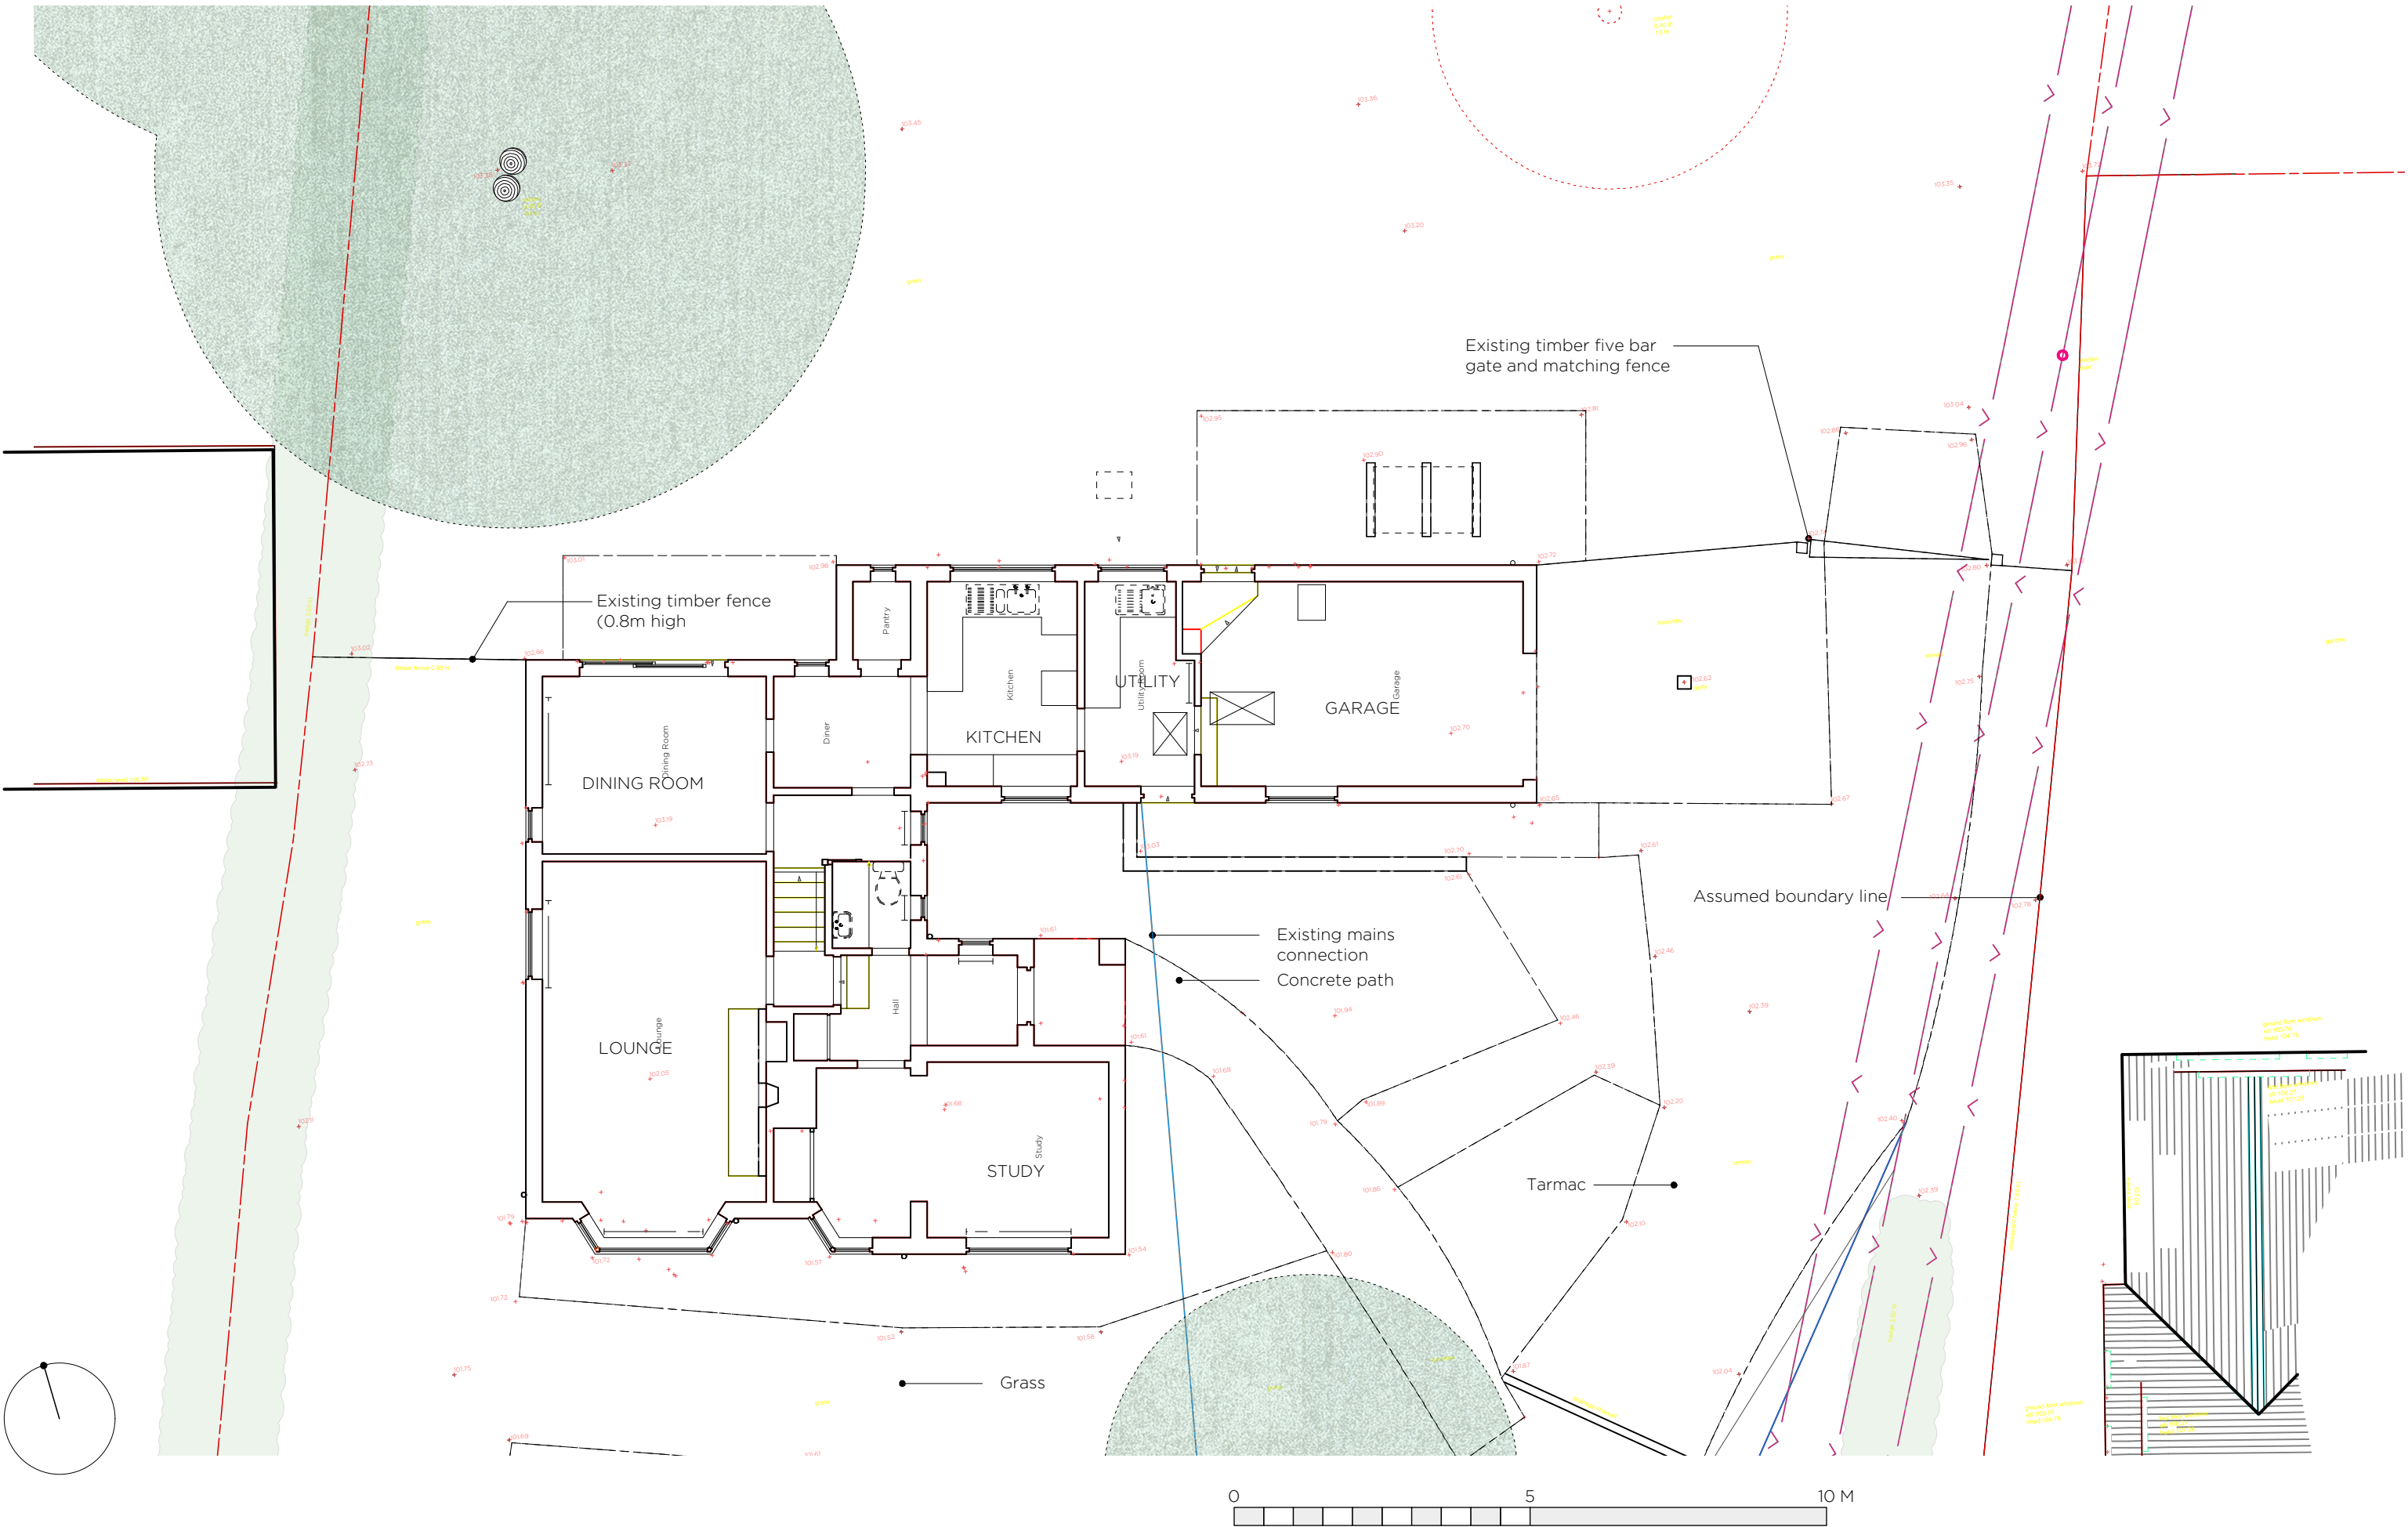

Charlie Luxton Design

Beanacre Cottage, Ropeway, Hook Norton, Oxon, OX15 5QB

info@charlieluxton.com

01608 730086

P1 27.01.21

P2 22.04.21

Issued for Pre App

CDC: PLANNING

PLANNING

project
The Rectory
Main Street
Sibford Gower
Banbury
Oxfordshire

drwg no
253_03_201
rev
P2
title
Existing Ground Floor Plan
scale
1:100 @ A3

Do not scale off this drawing. This drawing is to be read with all other contract documents. Any discrepancies are to be reported to the Architect. At construction status, this drawing remains design intent only. All information to be checked by contractor for site accuracy and fit. Drawings are subject to statutory approvals and site surveys.