


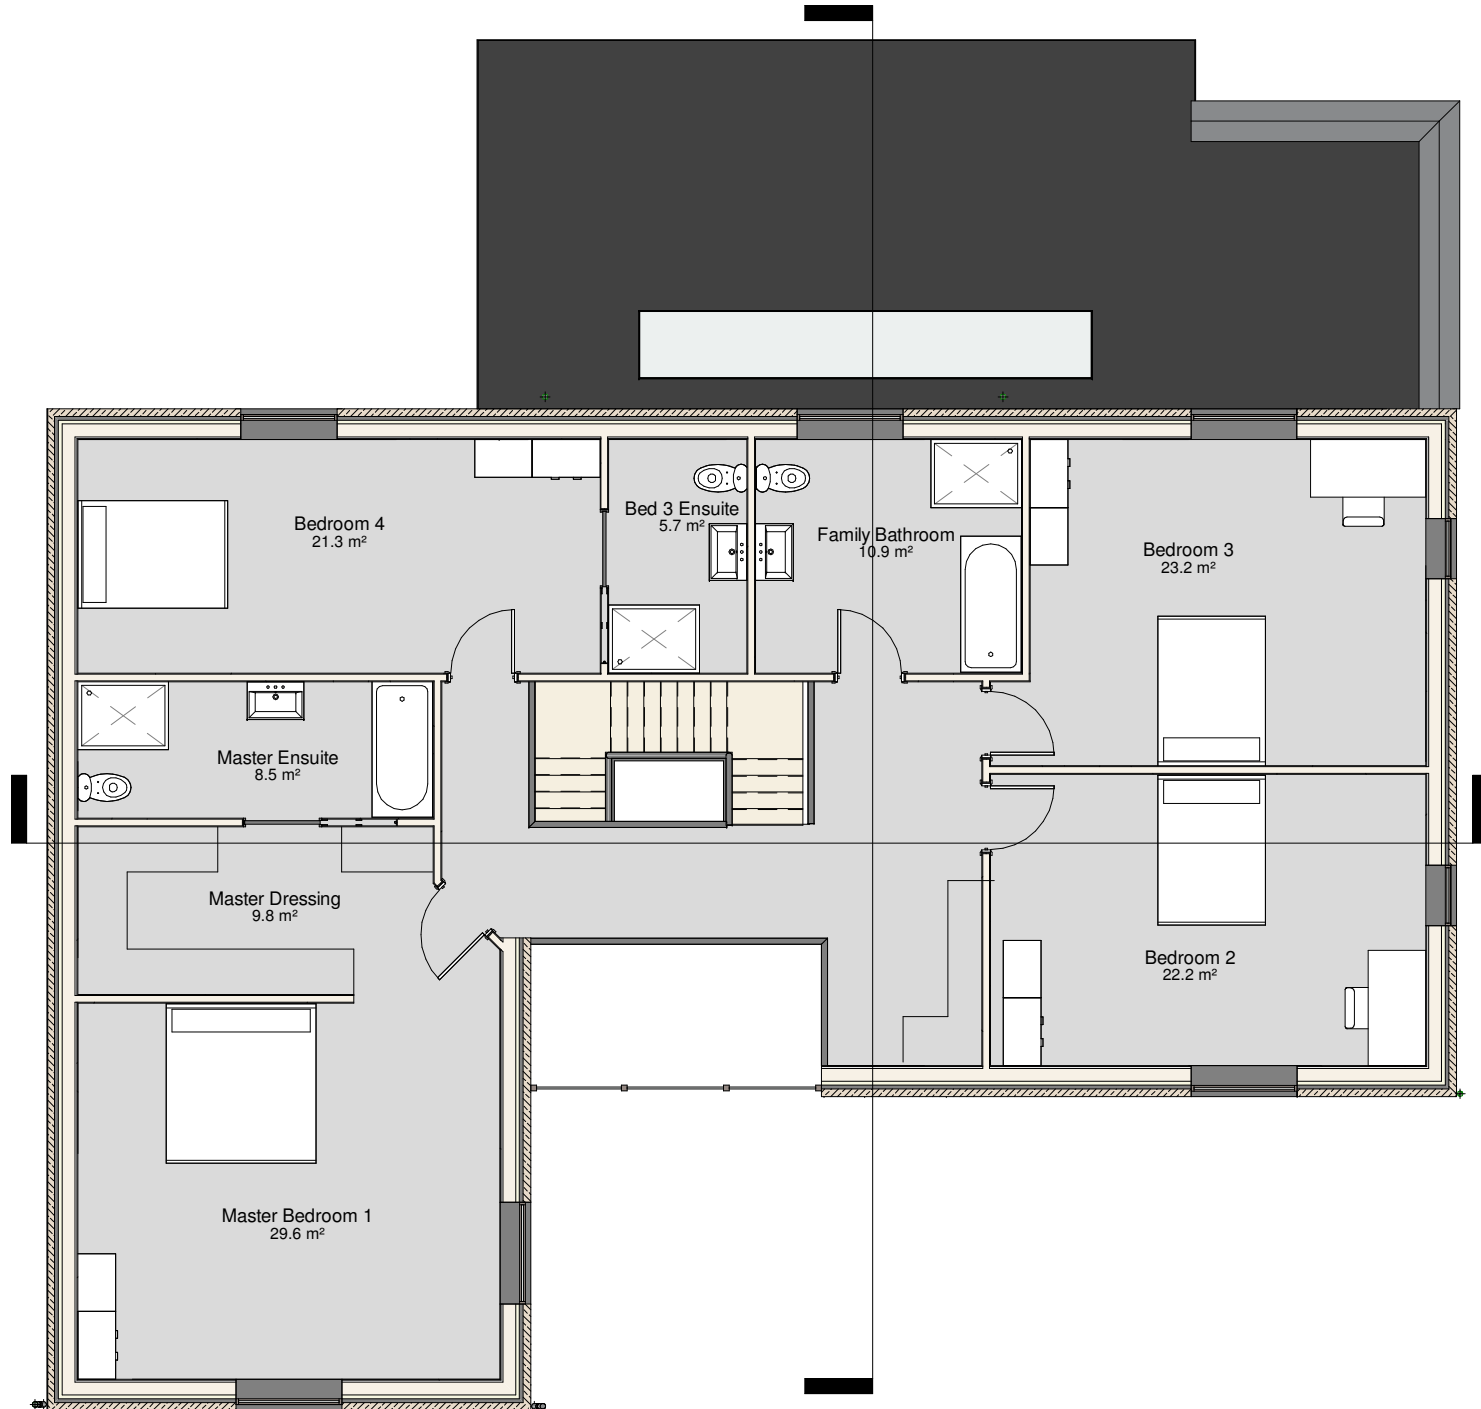

GRAPHIC SCALE: 1:100

FF FFL
1 : 100



Dwg No: 003D

The Rectory, Main Street Sibford Gower, Banbury, Oxfordshire OX15 5RW : Mr R Breslin

