
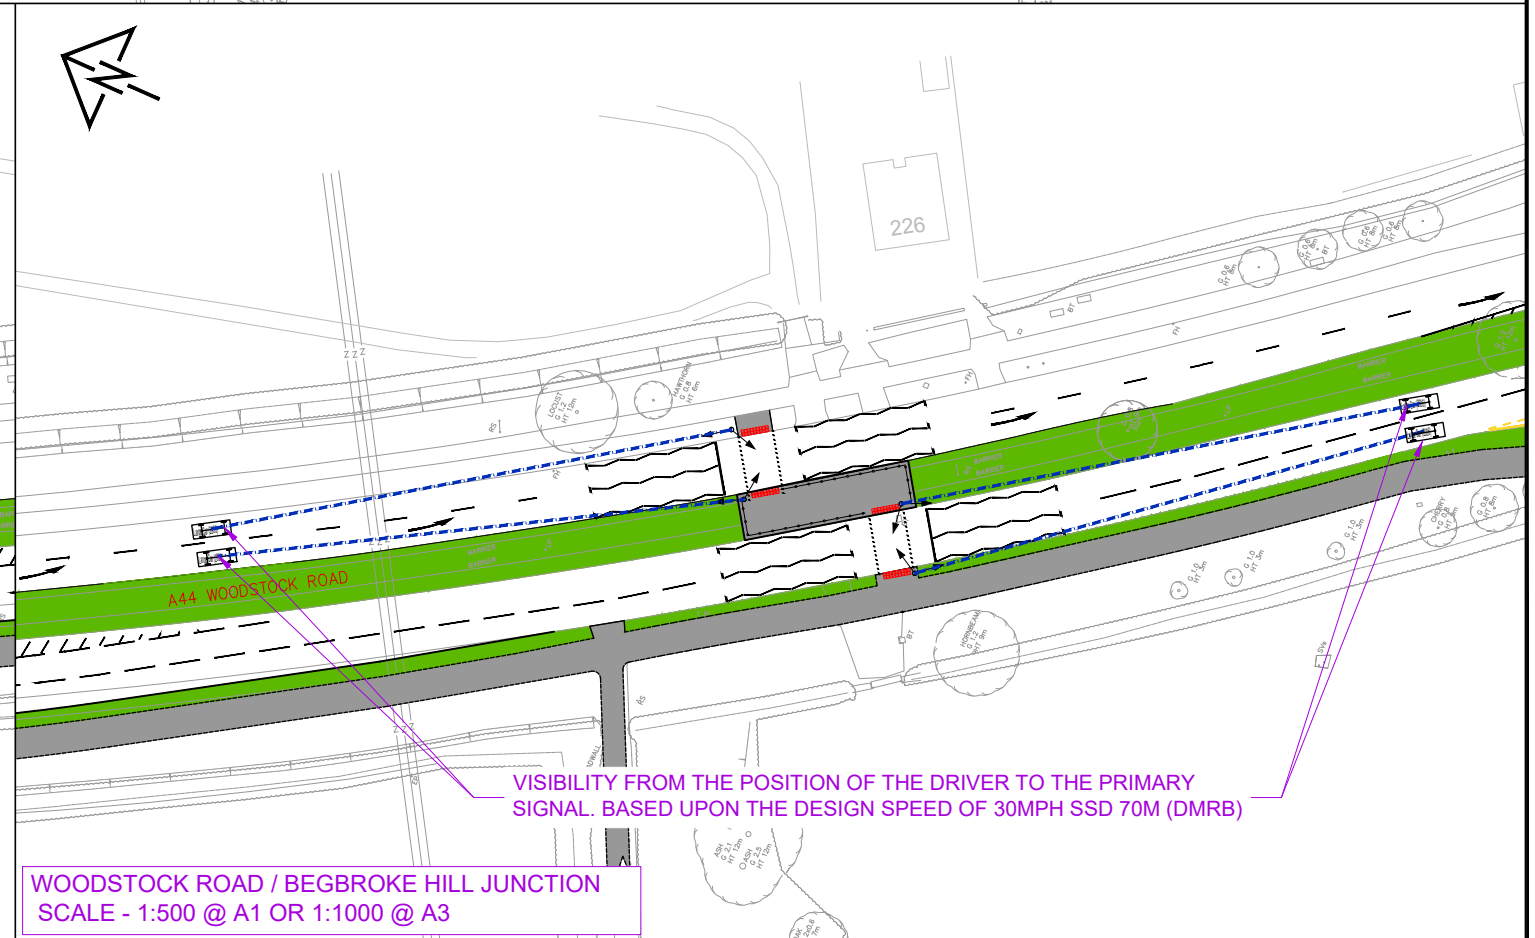
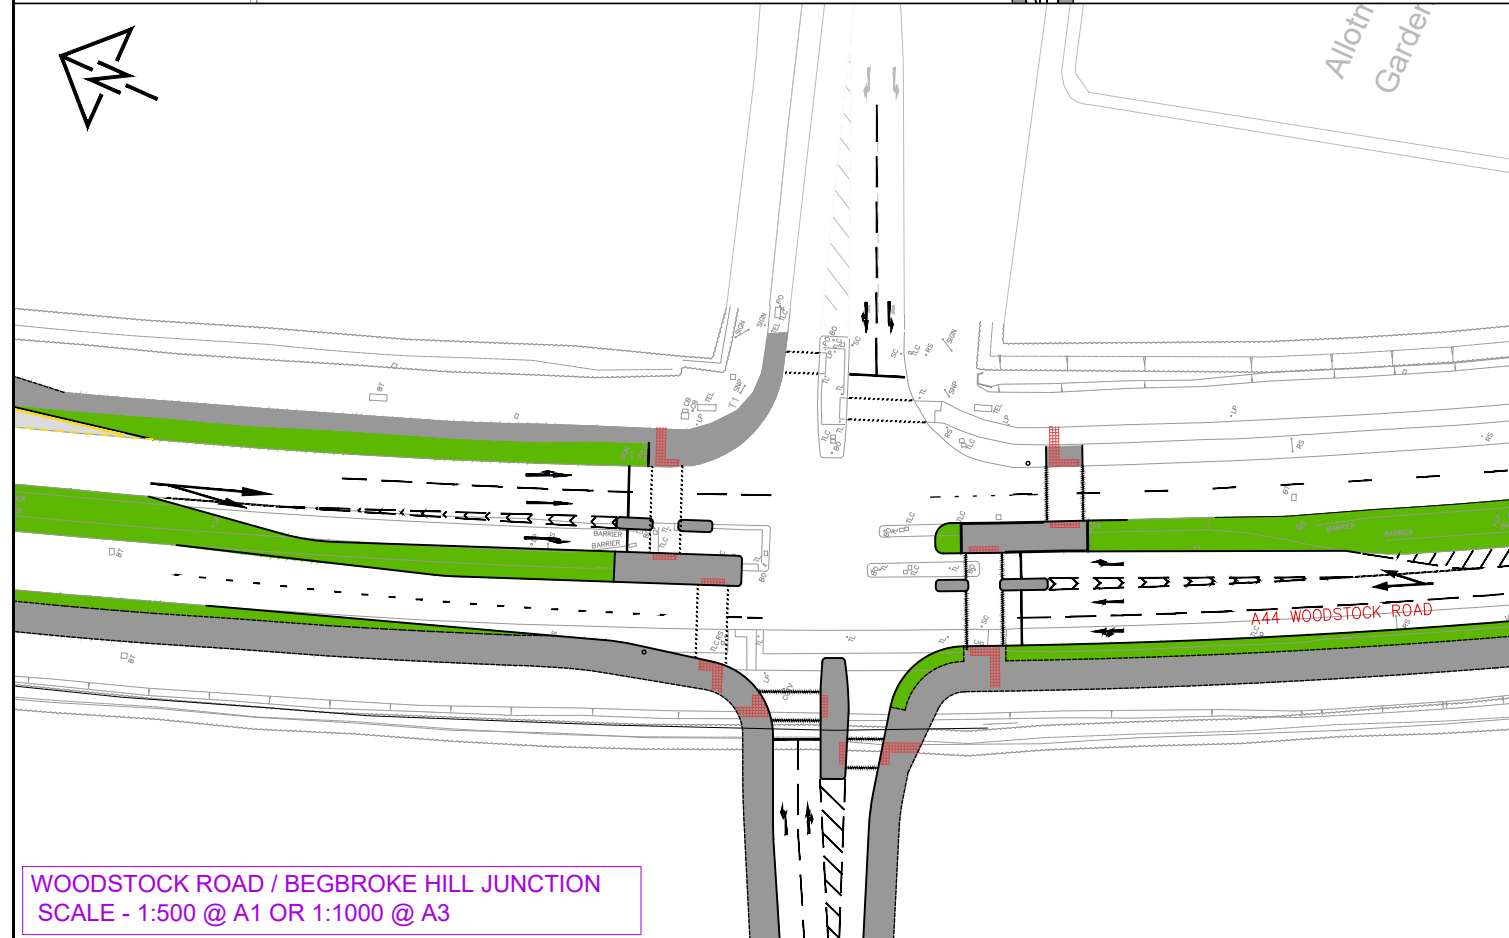



Appendix D

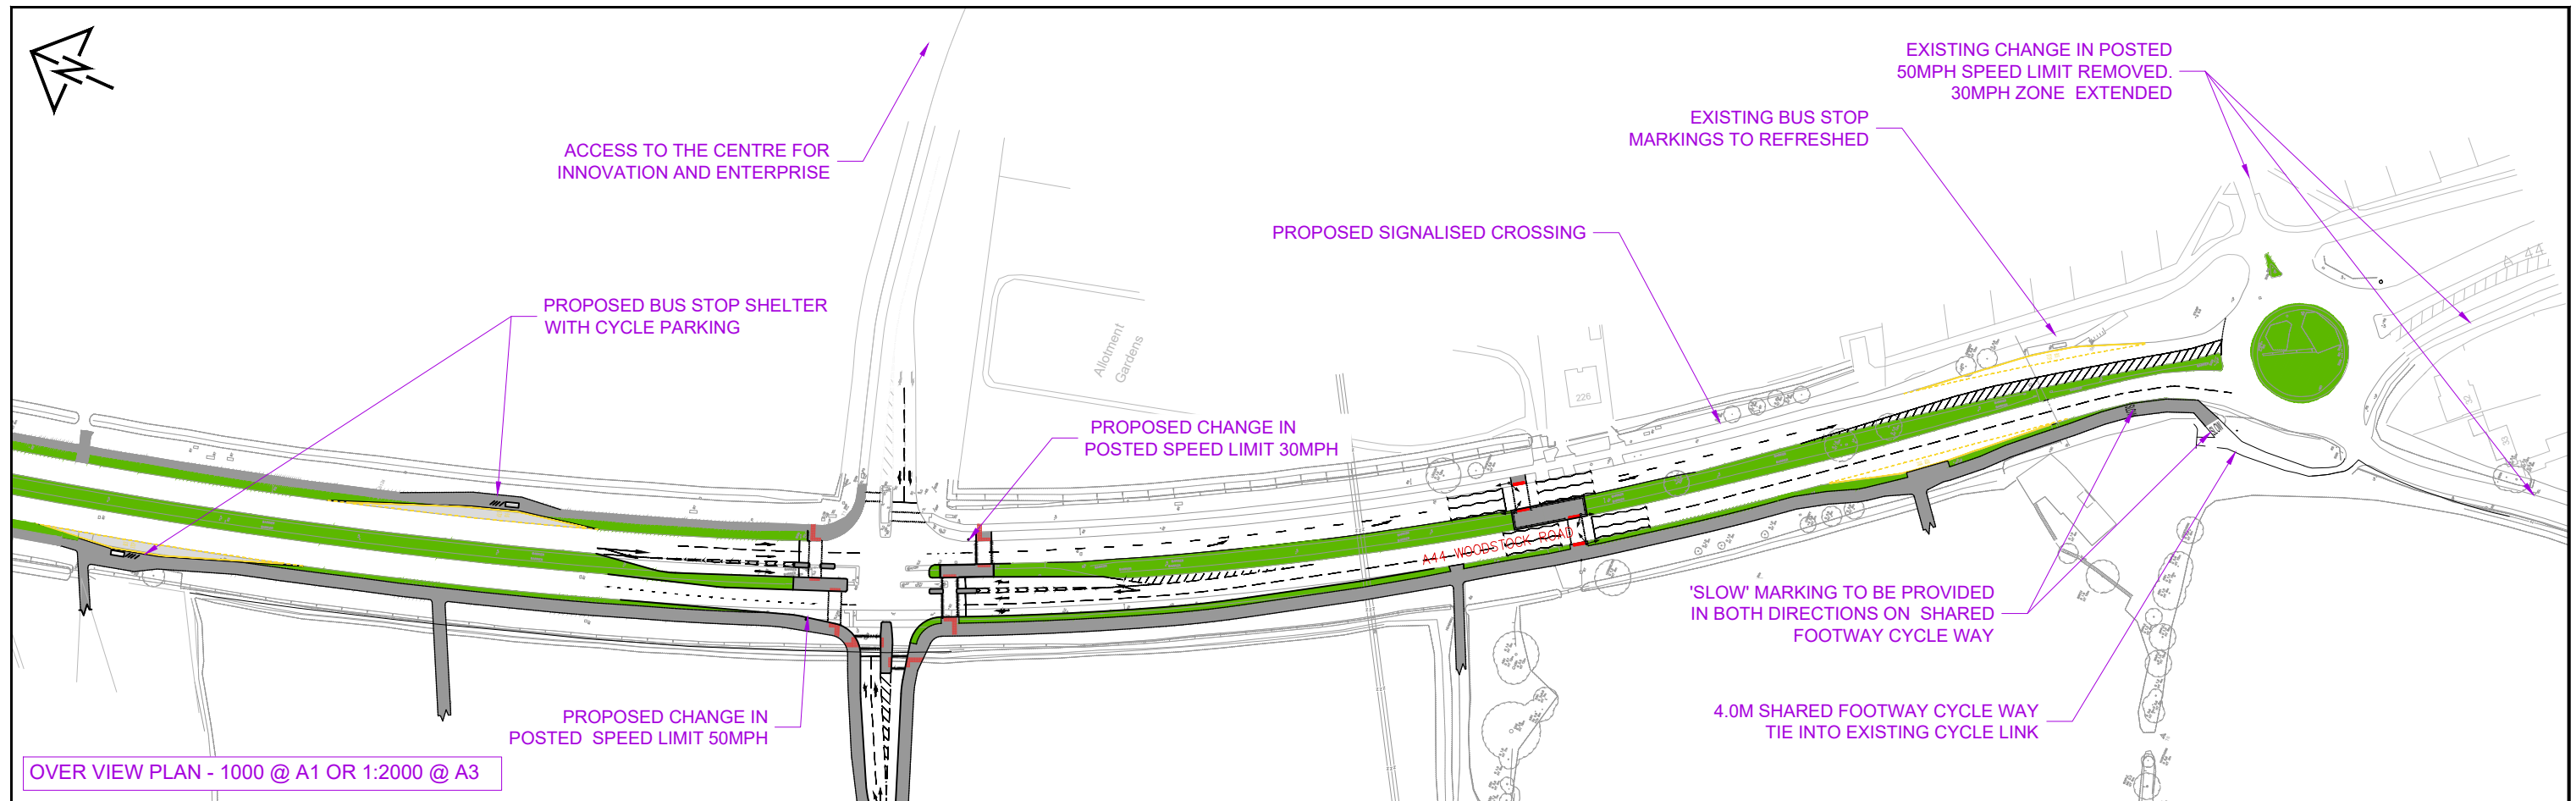


REV	DETAILS	DRAWN	CHECKED	DATE
A	UPDATED FOLLOWING RSA	SCJ	JB	22/10/20

STATUS:	
---------	--


PROJECT: Yarnton, Cherwell				CLIENT: Merton College	
DRAWING TITLE: PROPOSED SITE ACCESS AND IMPROVEMENTS TO WOODSTOCK ROAD (A44)				 5th Floor, 4 Colston Avenue, Bristol, BS1 4ST t: 0117 203 5240 e: enquiries@vectos.co.uk	
DRAWN: SCJ	CHECKED: JB	DATE: 02/10/20	SCALES: AS SHOWN	DRAWING NUMBER: 162751-B01	REVISION: A

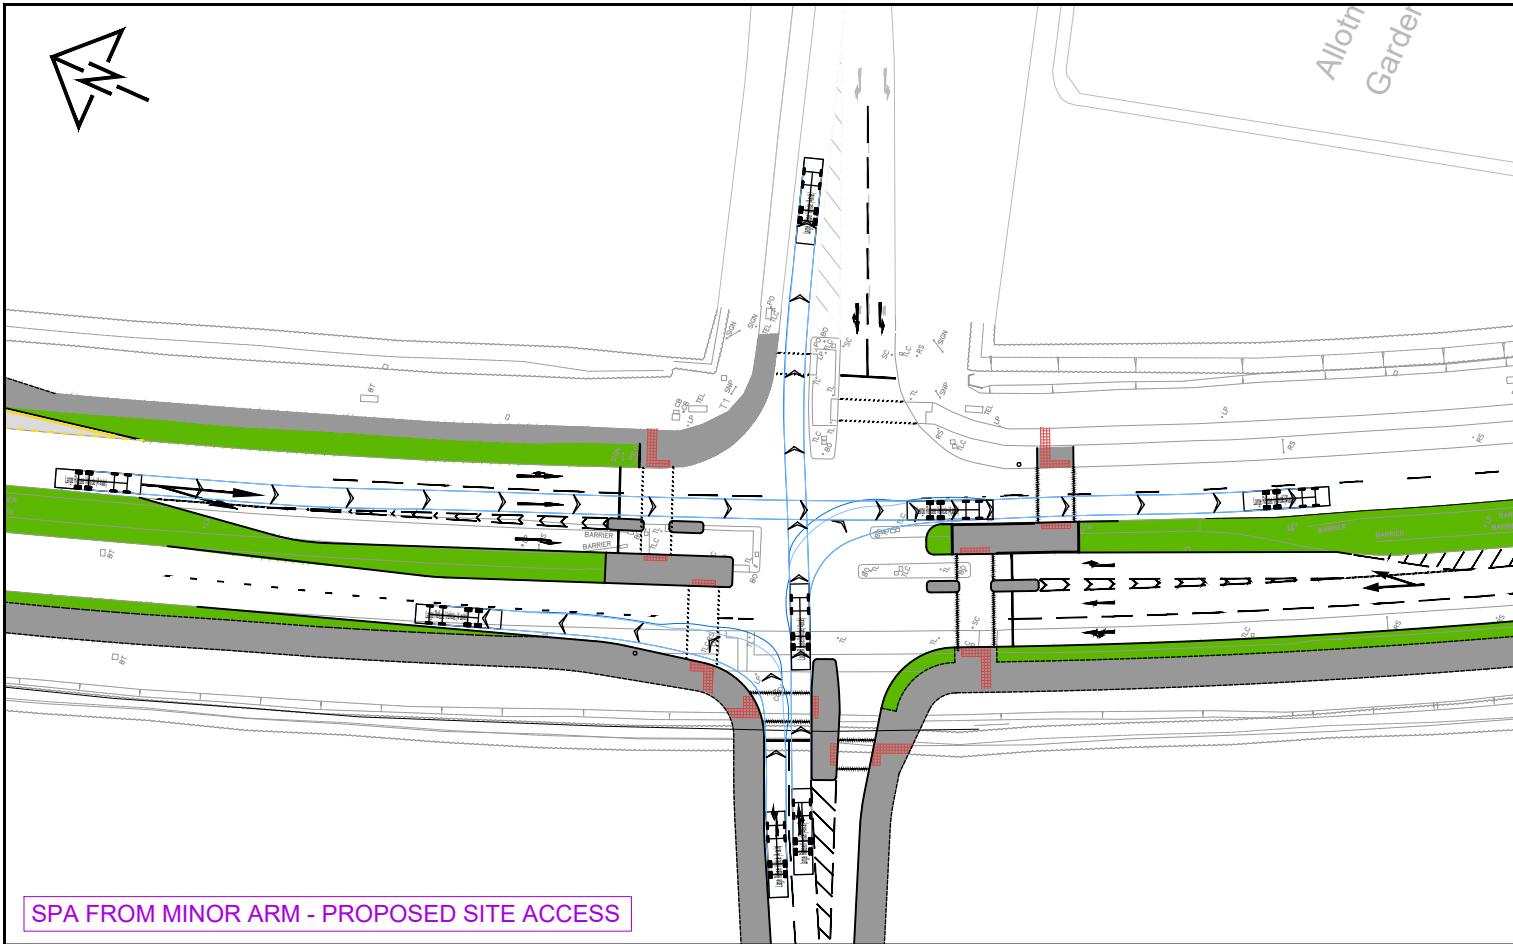


SPA FROM MINOR ARM - PROPOSED SITE ACCESS

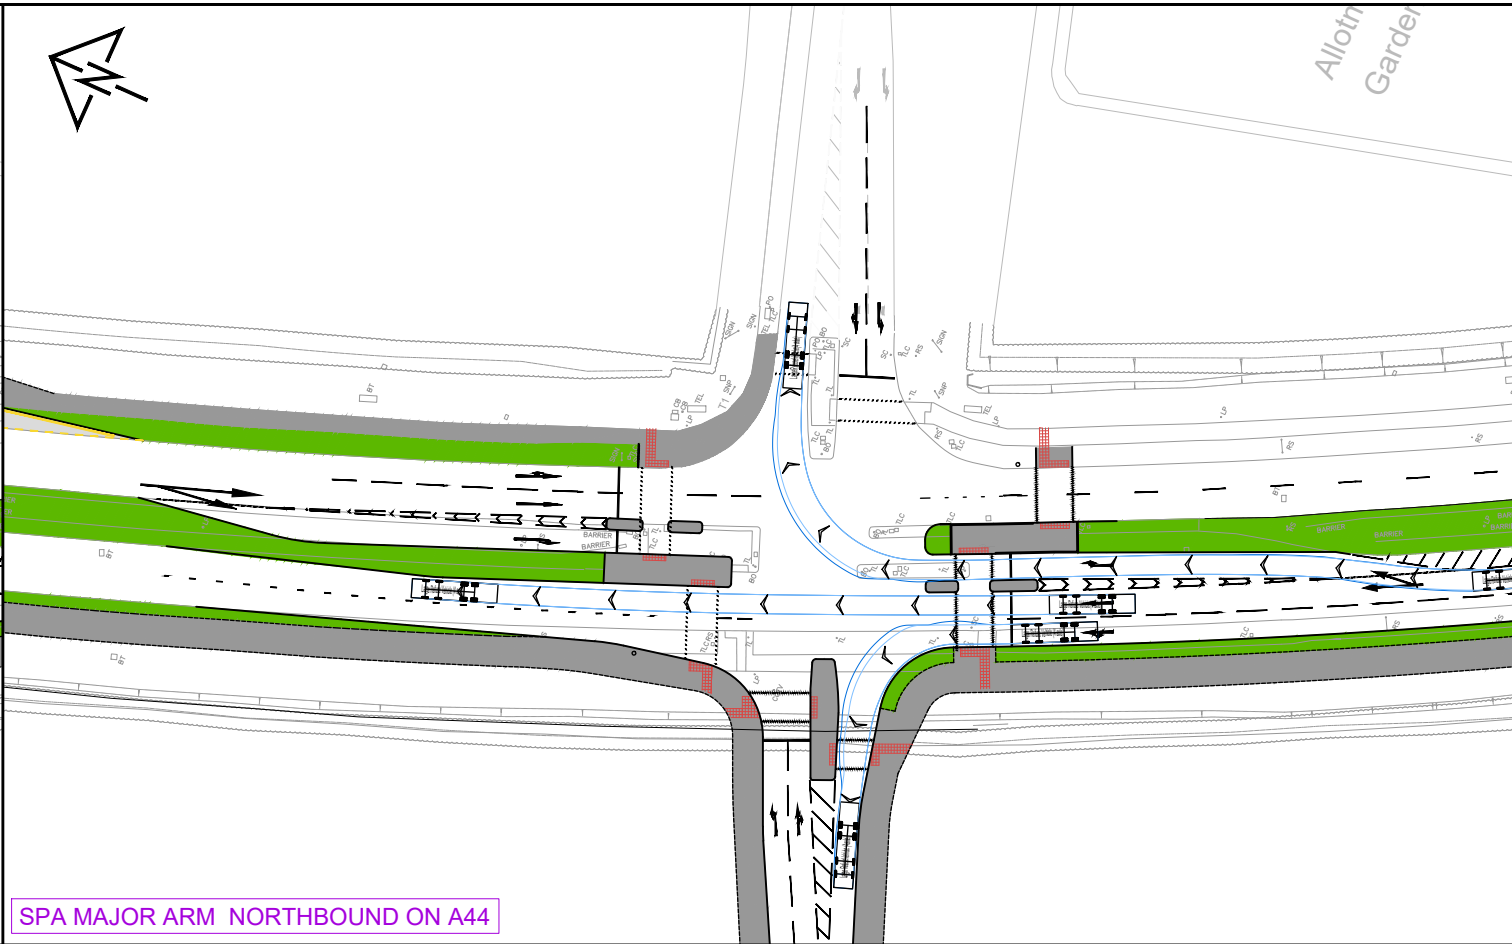

SPA MAJOR ARM NORTHBOUND ON A44

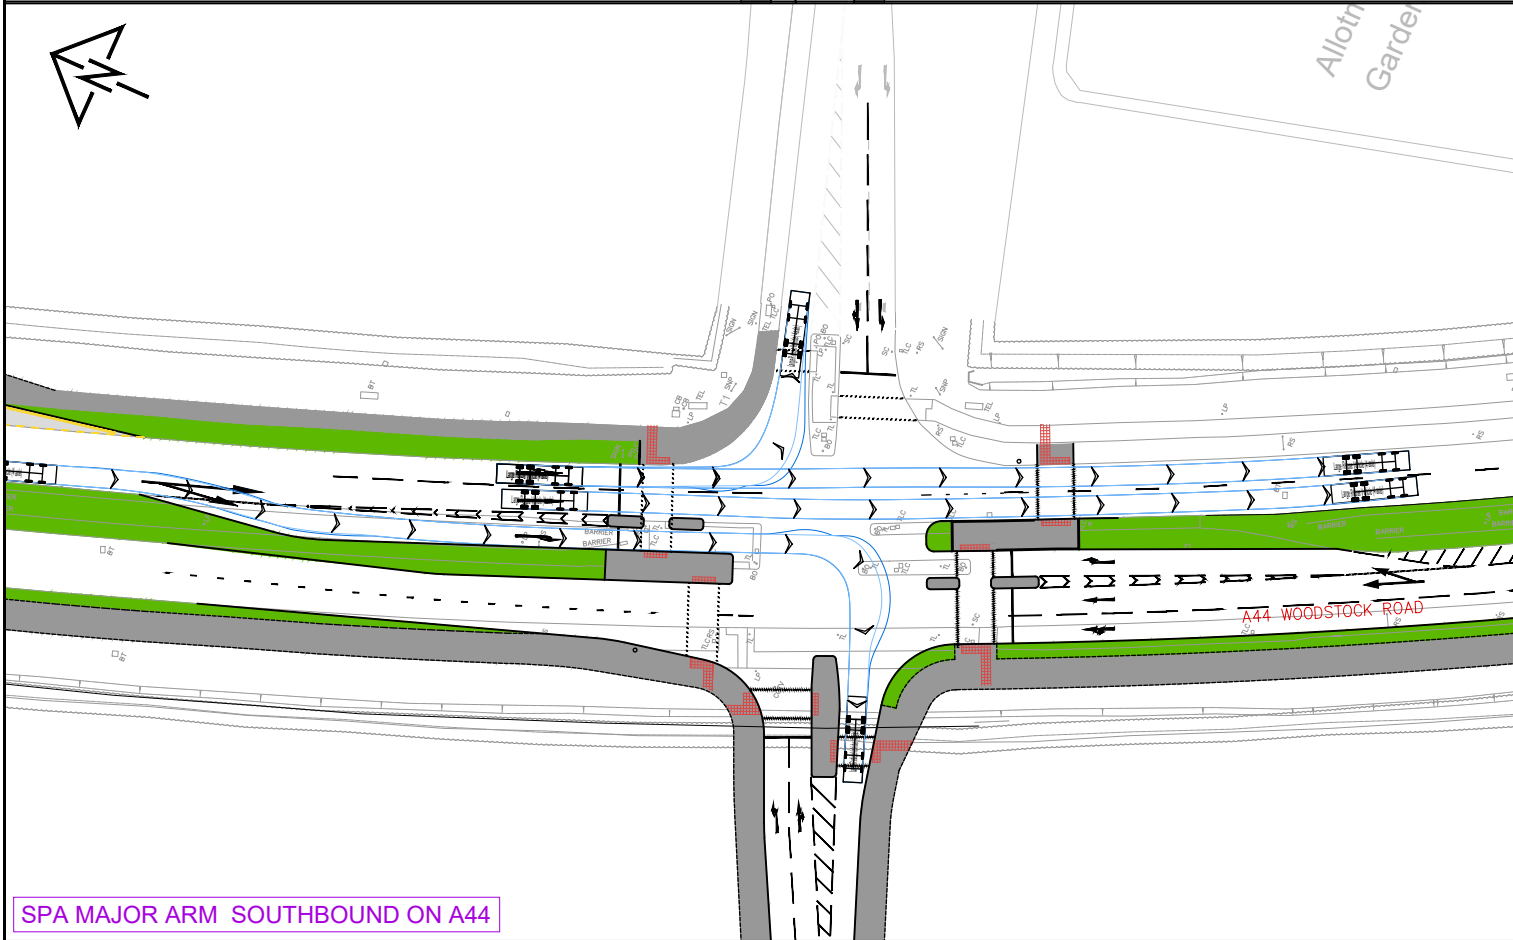


SPA MAJOR ARM SOUTHBOUND ON A44





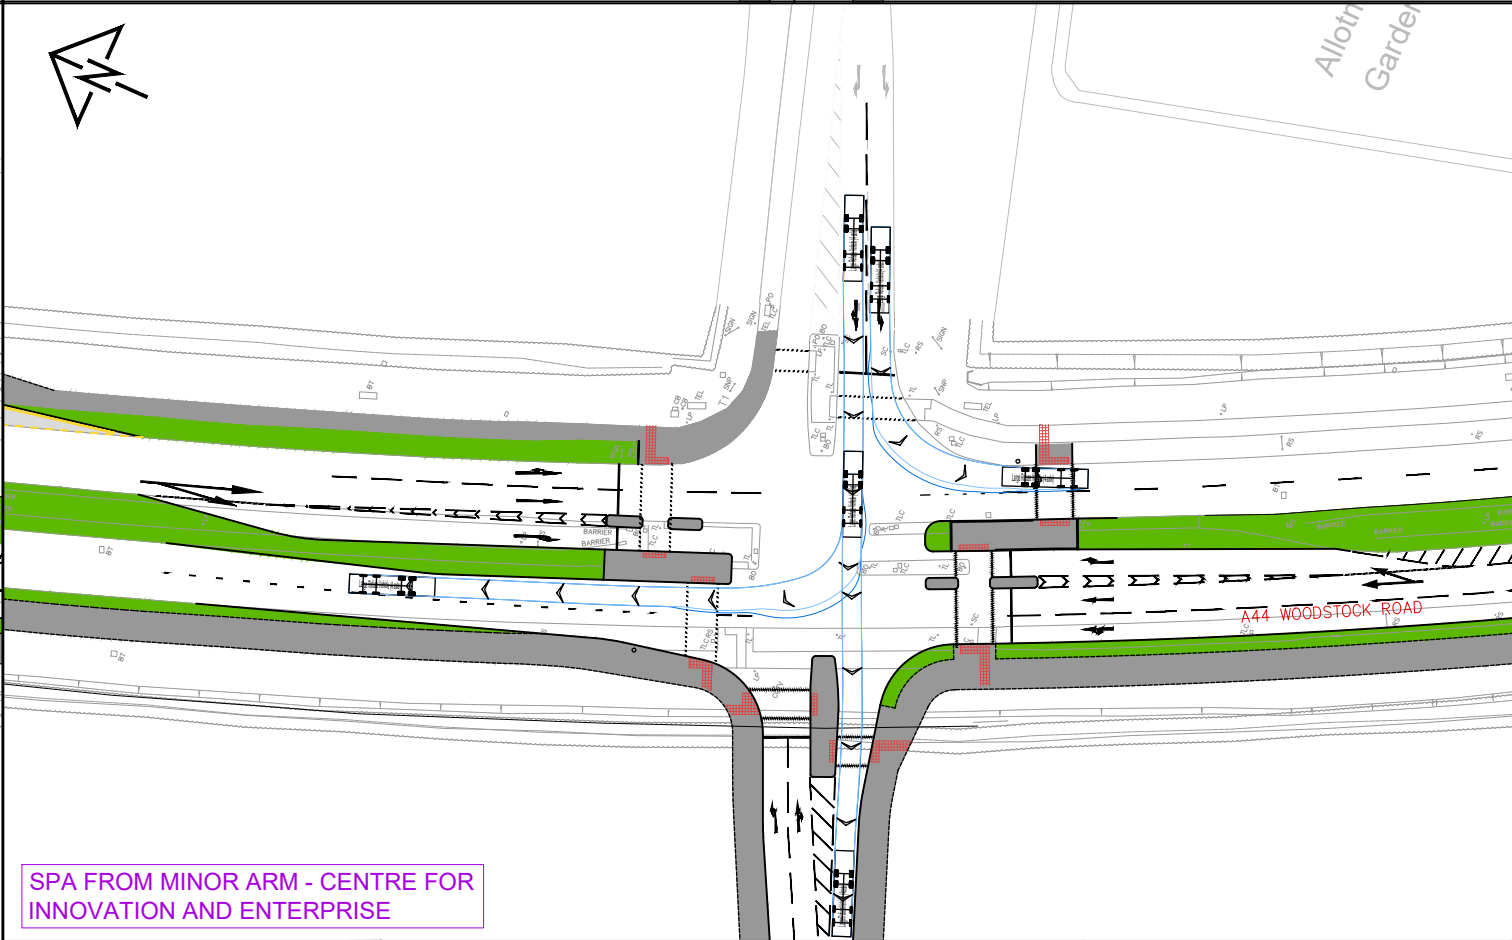


SPA FROM MINOR ARM - CENTRE FOR INNOVATION AND ENTERPRISE


REV.	DETAILS	DRAWN	CHECKED	DATE
A	UPDATED FOLLOWING RSA	SCJ	JB	22/10/20
STATUS:				

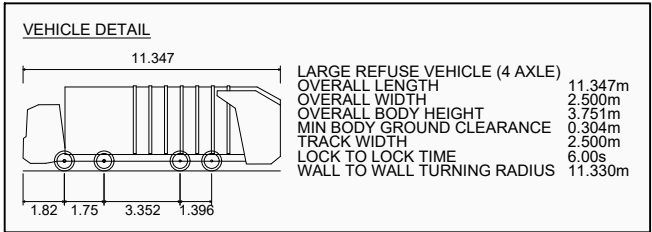

PROJECT: Yarnton, Cherwell				CLIENT: Merton College	
DRAWING TITLE: SWEPT PATH ANALYSIS OF PROPOSED SITE ACCESS WOODSTOCK ROAD JUNCTION (LARGE REFUSE VEHICLE)				vectos. 5th Floor, 4 Colston Avenue, Bristol, BS1 4ST t: 0117 203 5240 e: enquiries@vectos.co.uk	
DRAWN: SCJ	CHECKED: JB	DATE: 02/10/20	SCALE: SCALE - 1:500 @ A1 OR 1:1000 @ A3	DRAWING NUMBER: 162751-B01-AT01	REVISION: A

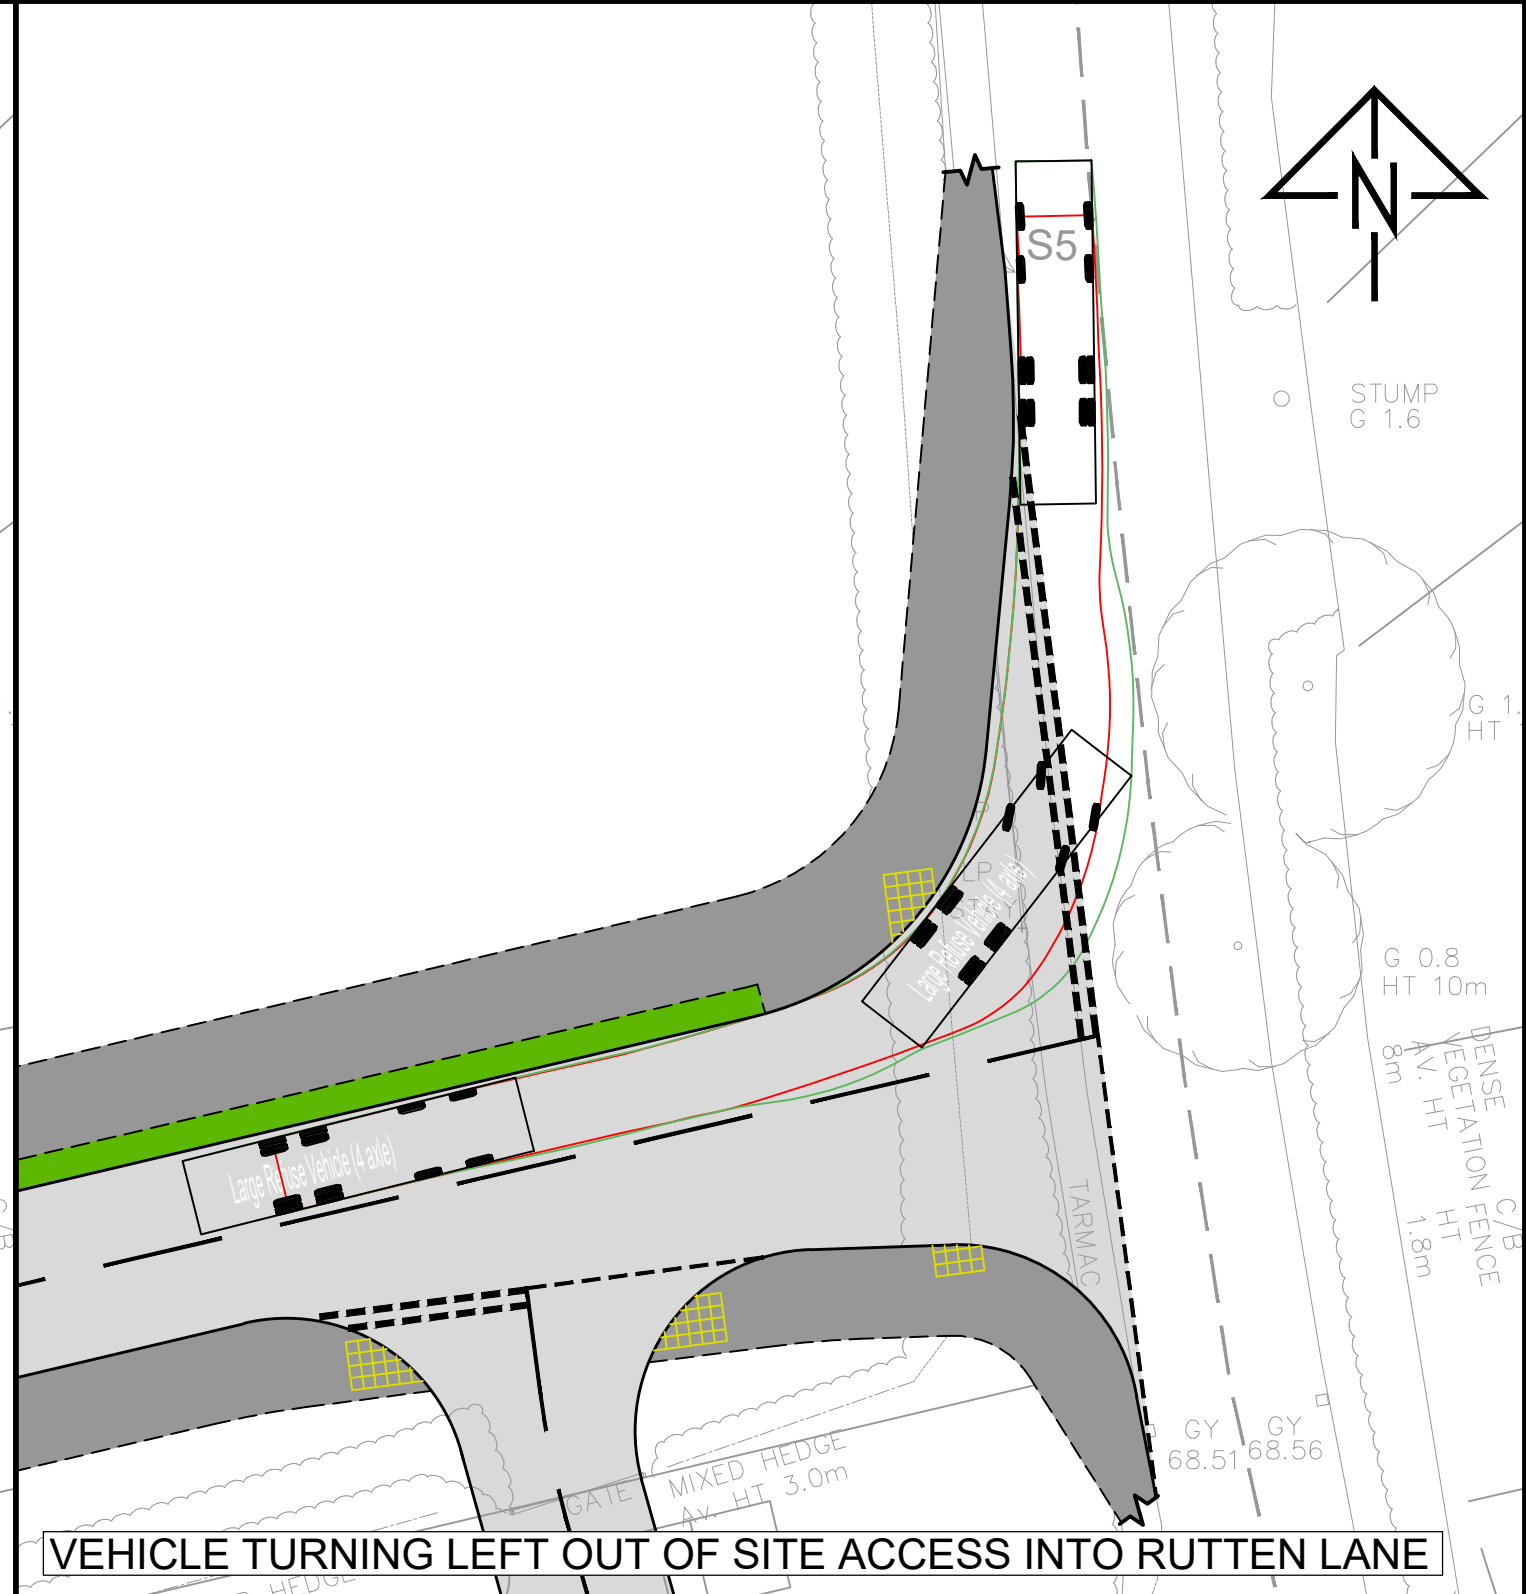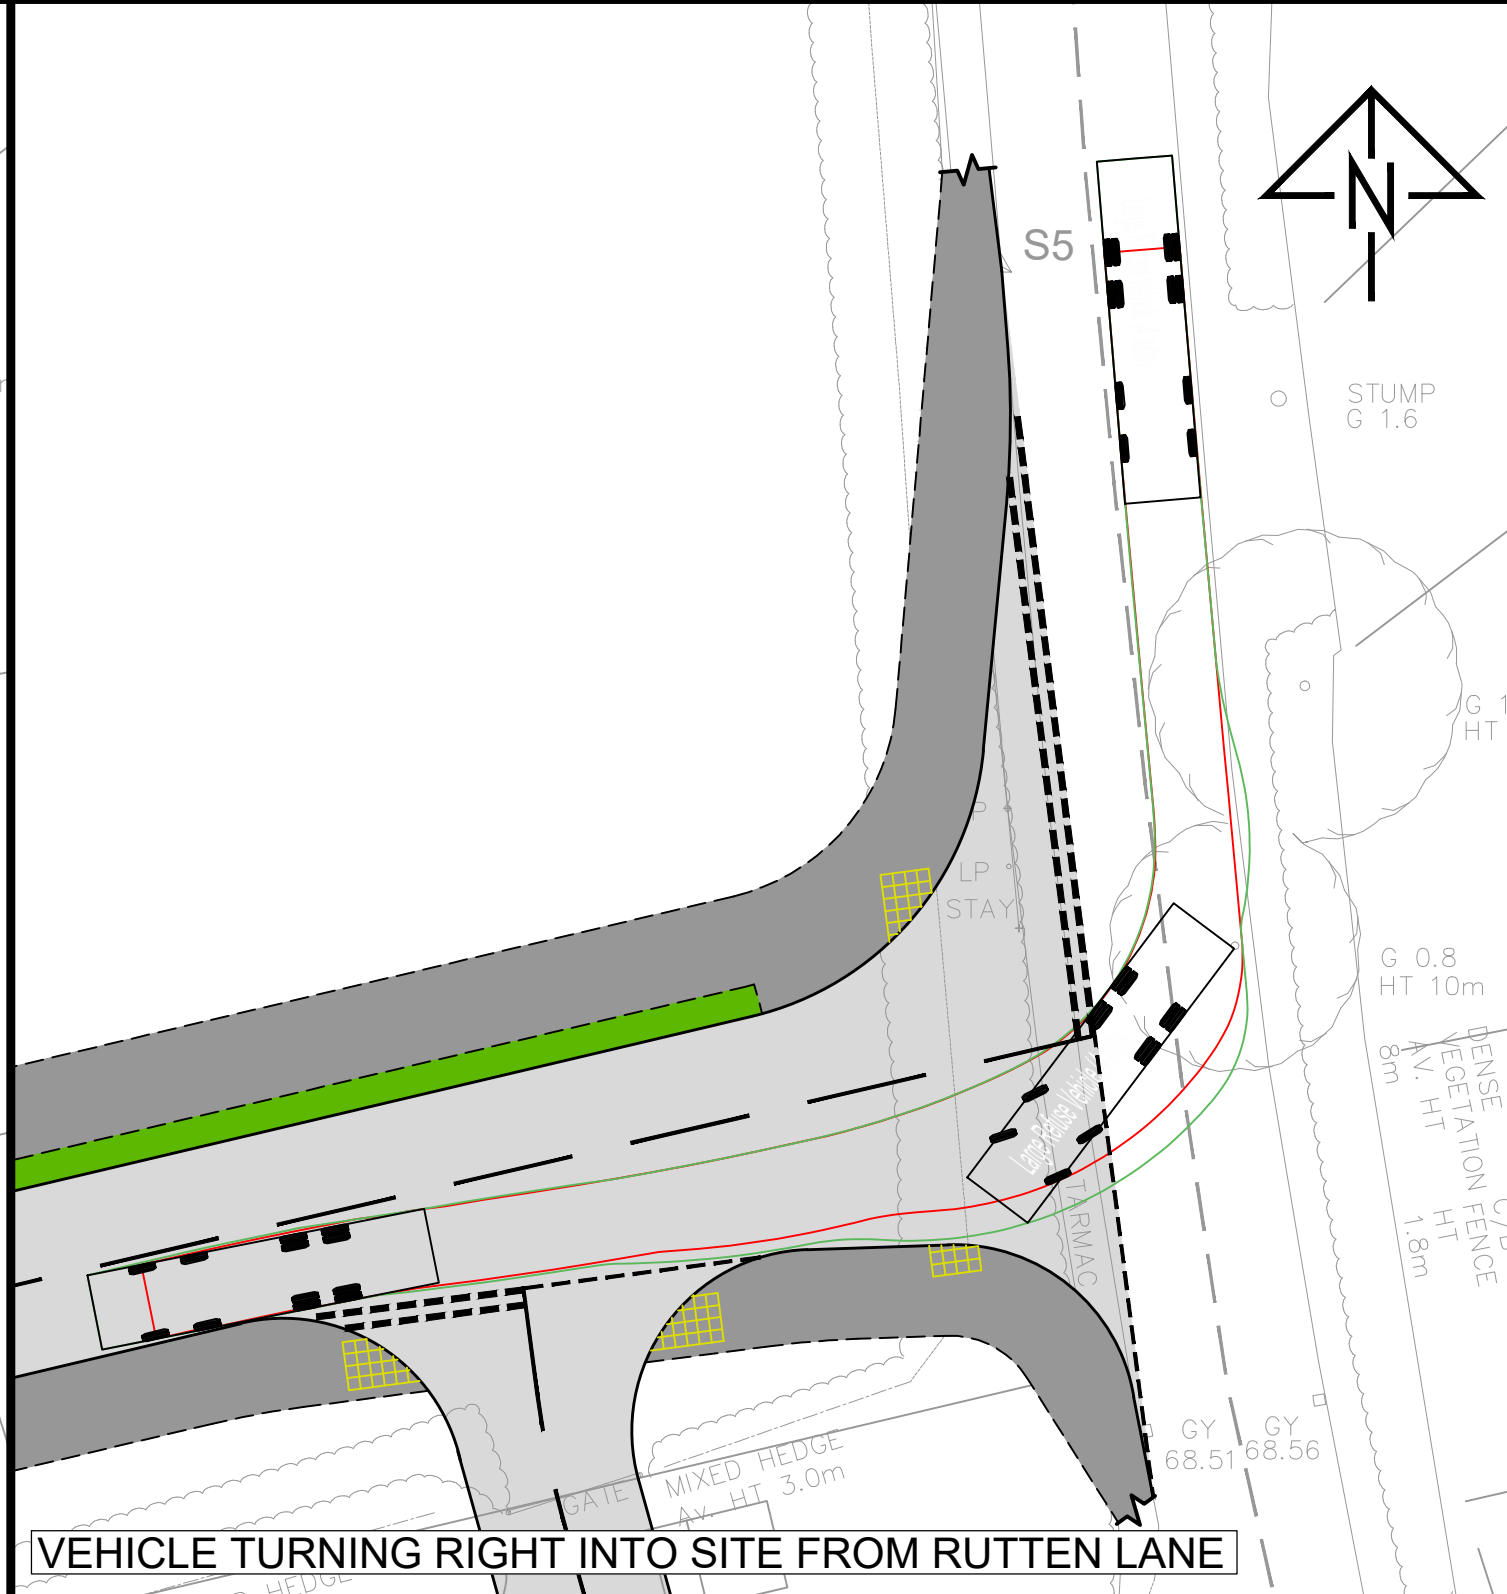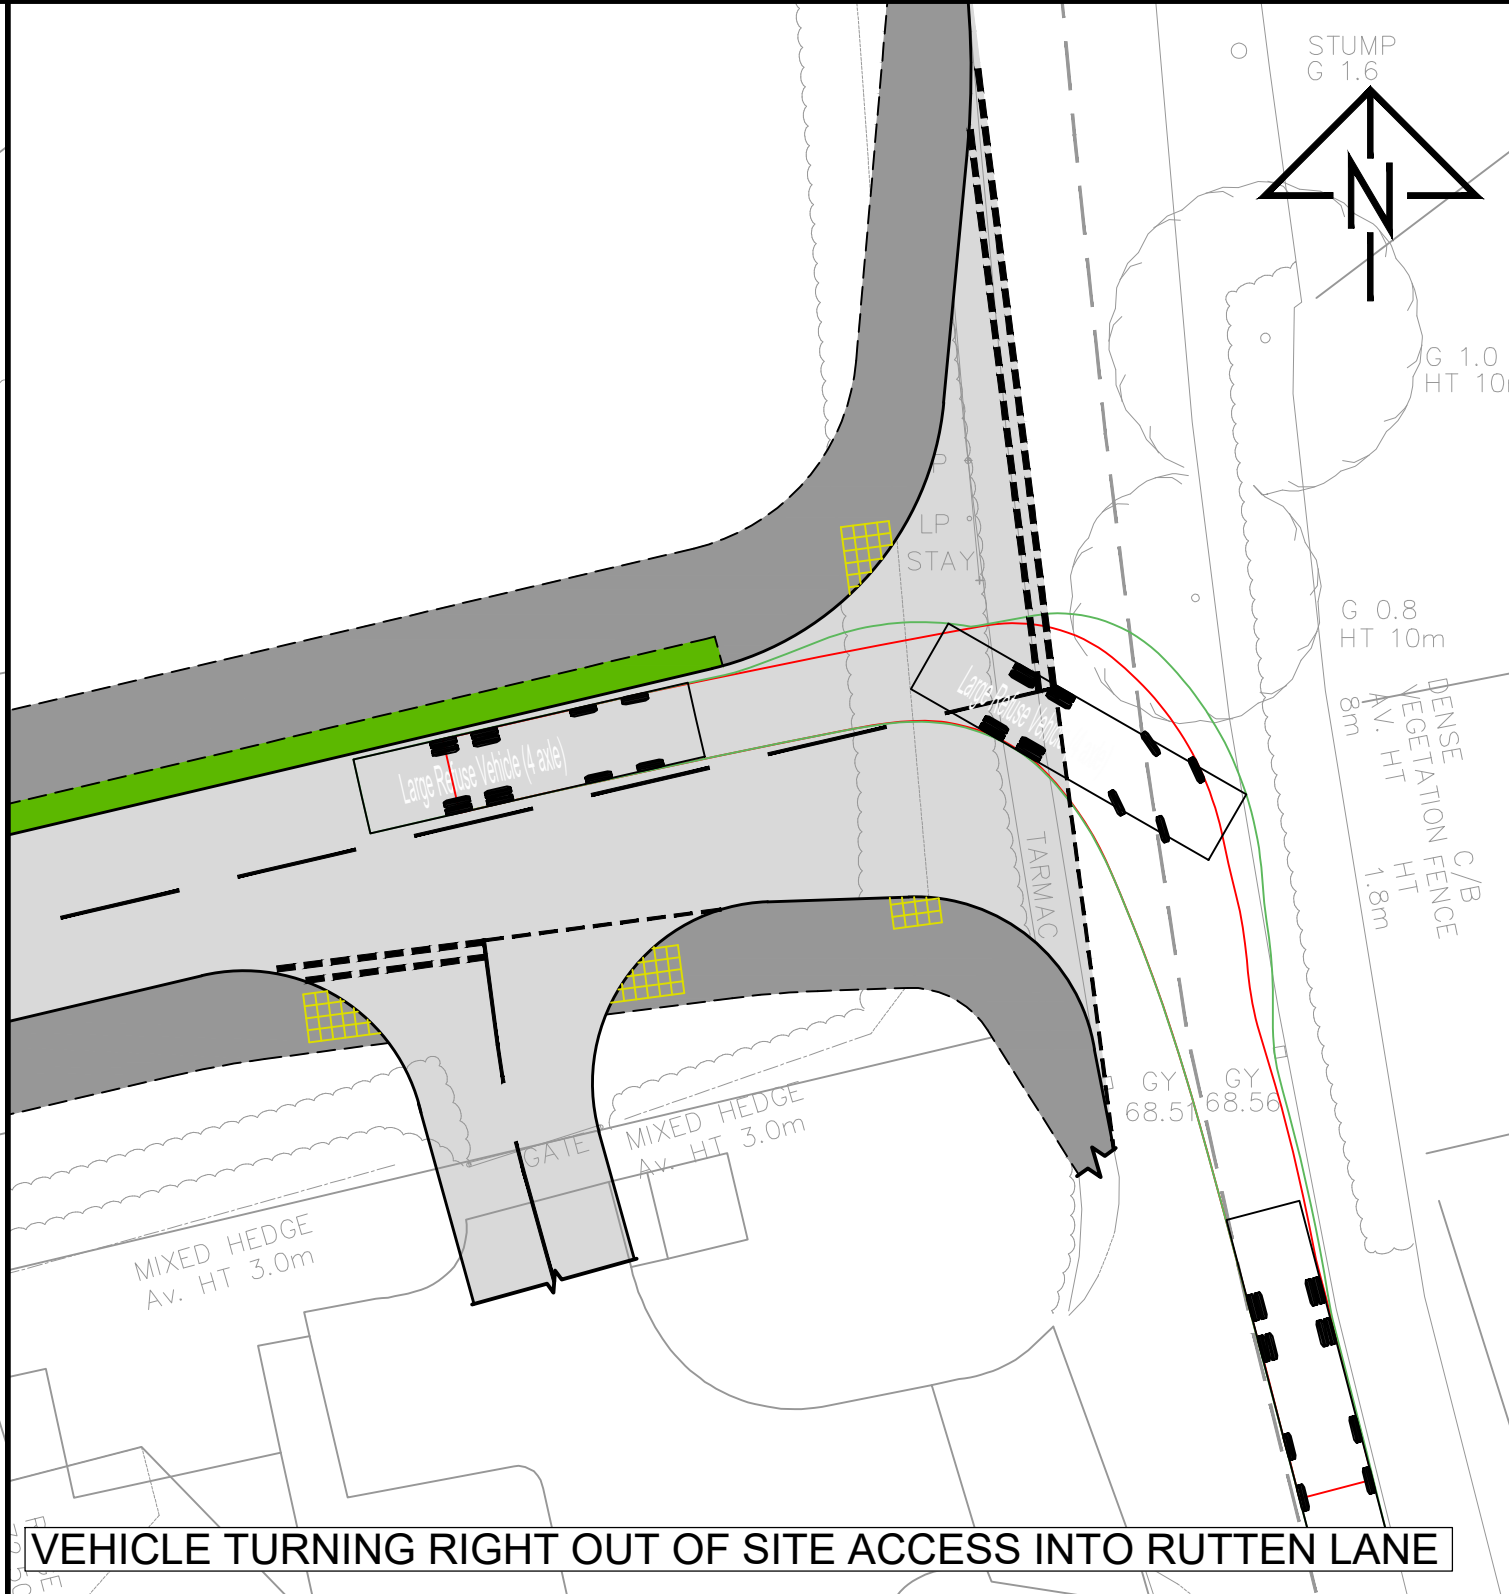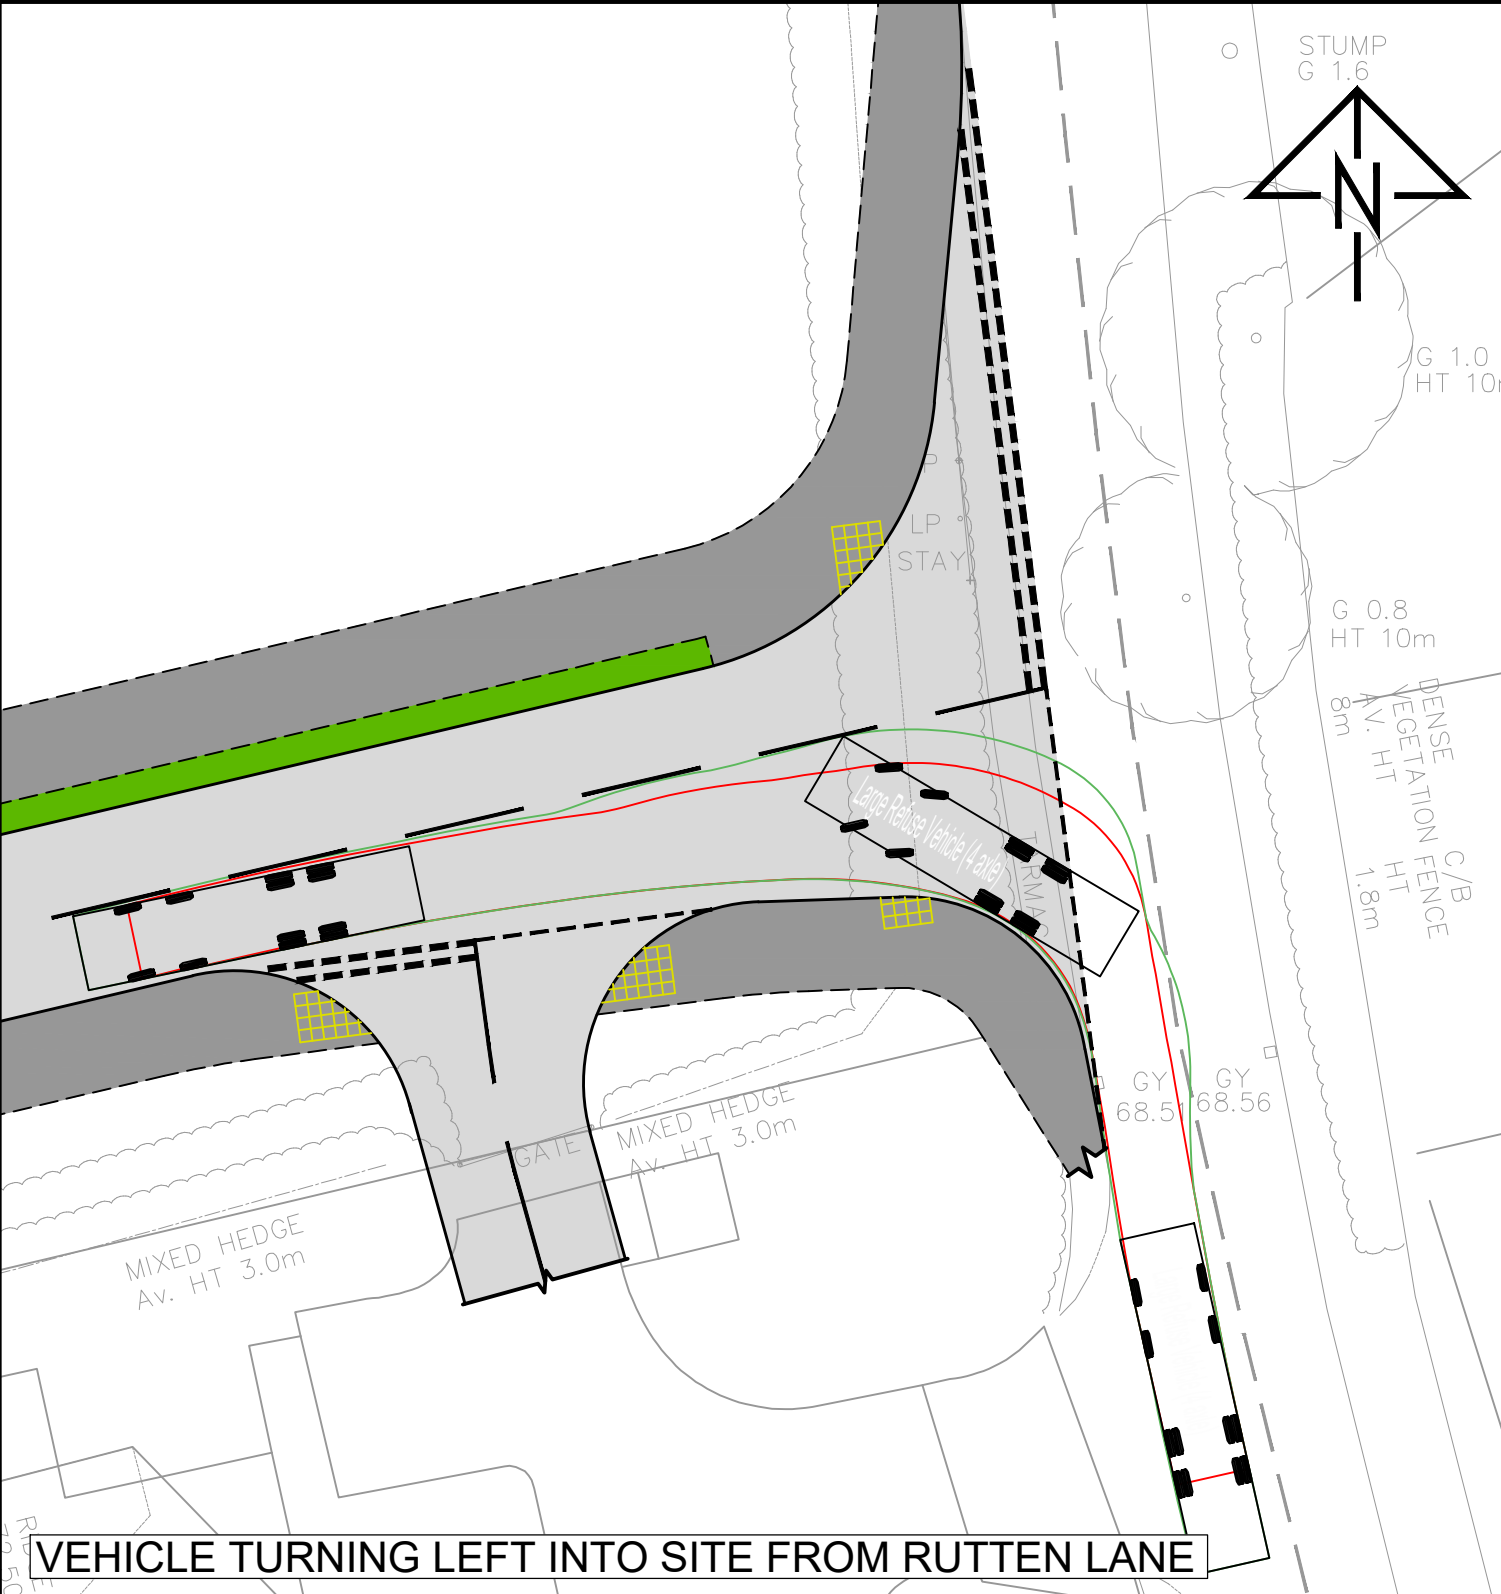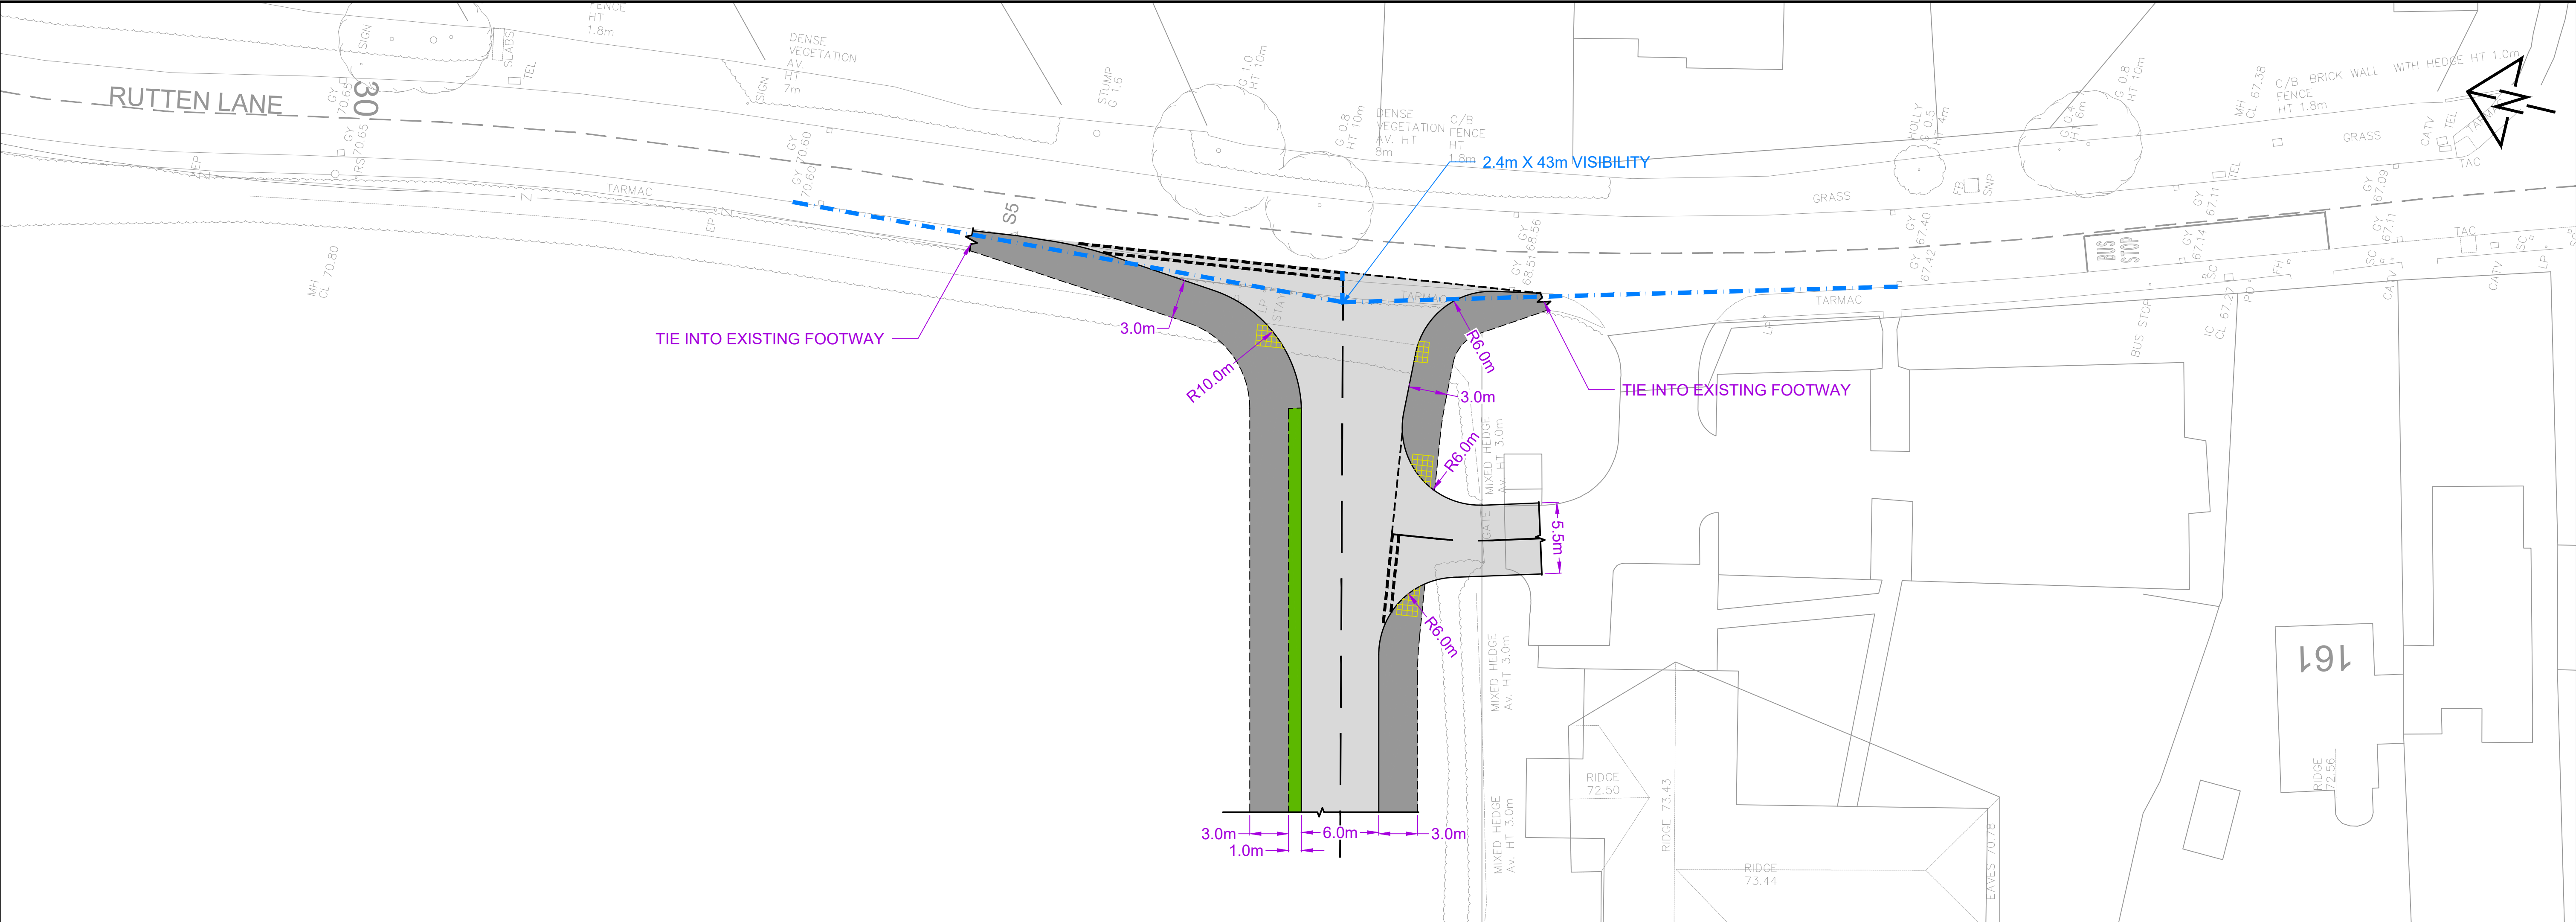

REV	DETAILS	DRAWN	CHECKED	DATE
STATUS:				

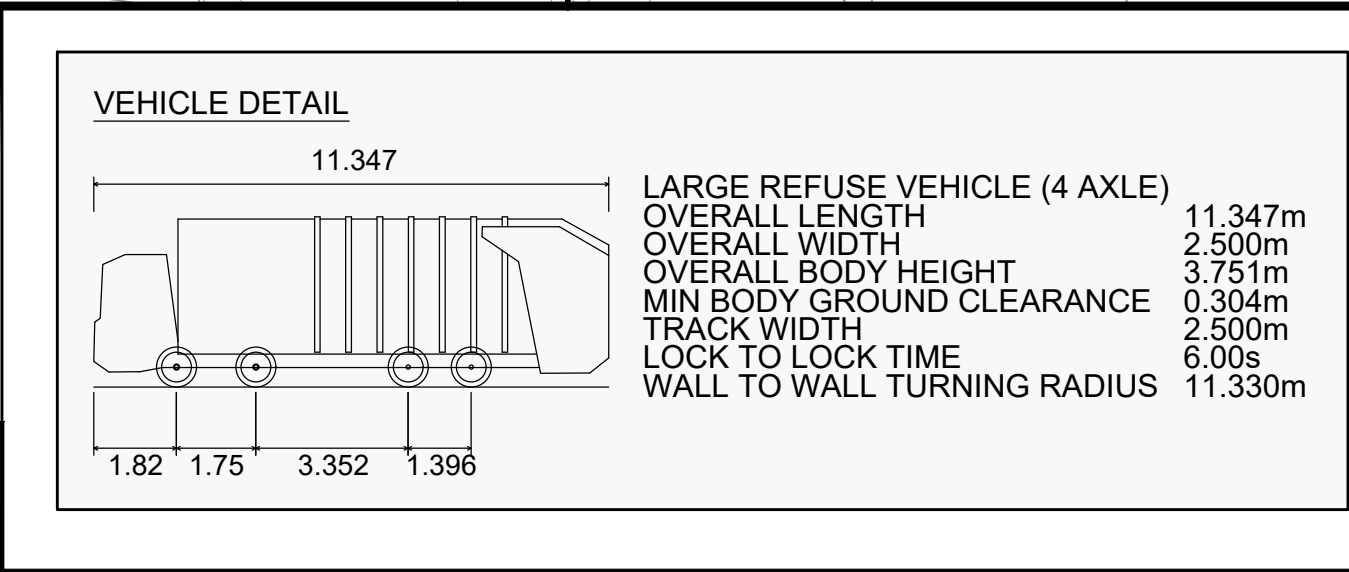

PROJECT: Yarnton, Cherwell				CLIENT: Merton College	
DRAWING TITLE: PROPOSED SITE ACCESS AT RUTTEN LANE GENERAL ARRANGEMENT AND SWEEP PATH ANALYSIS (LARGE REFUSE VEHICLE)				vectos. Network Building, 97 Tottenham Court Road, London W1T 4TP t: 020 7580 7373 e: enquiries@vectos.co.uk	
DRAWN: SCJ	CHECKED: JB	DATE: 02/10/20	SCALES: SCALE - 1:250 @ A1 OR 1:500 @ A3	DRAWING NUMBER: 162751-B02	REVISION: -