


To conform to BS 5837:2012 and planning validation requirements, this plan should be reconciled with topographical survey data once it is available.

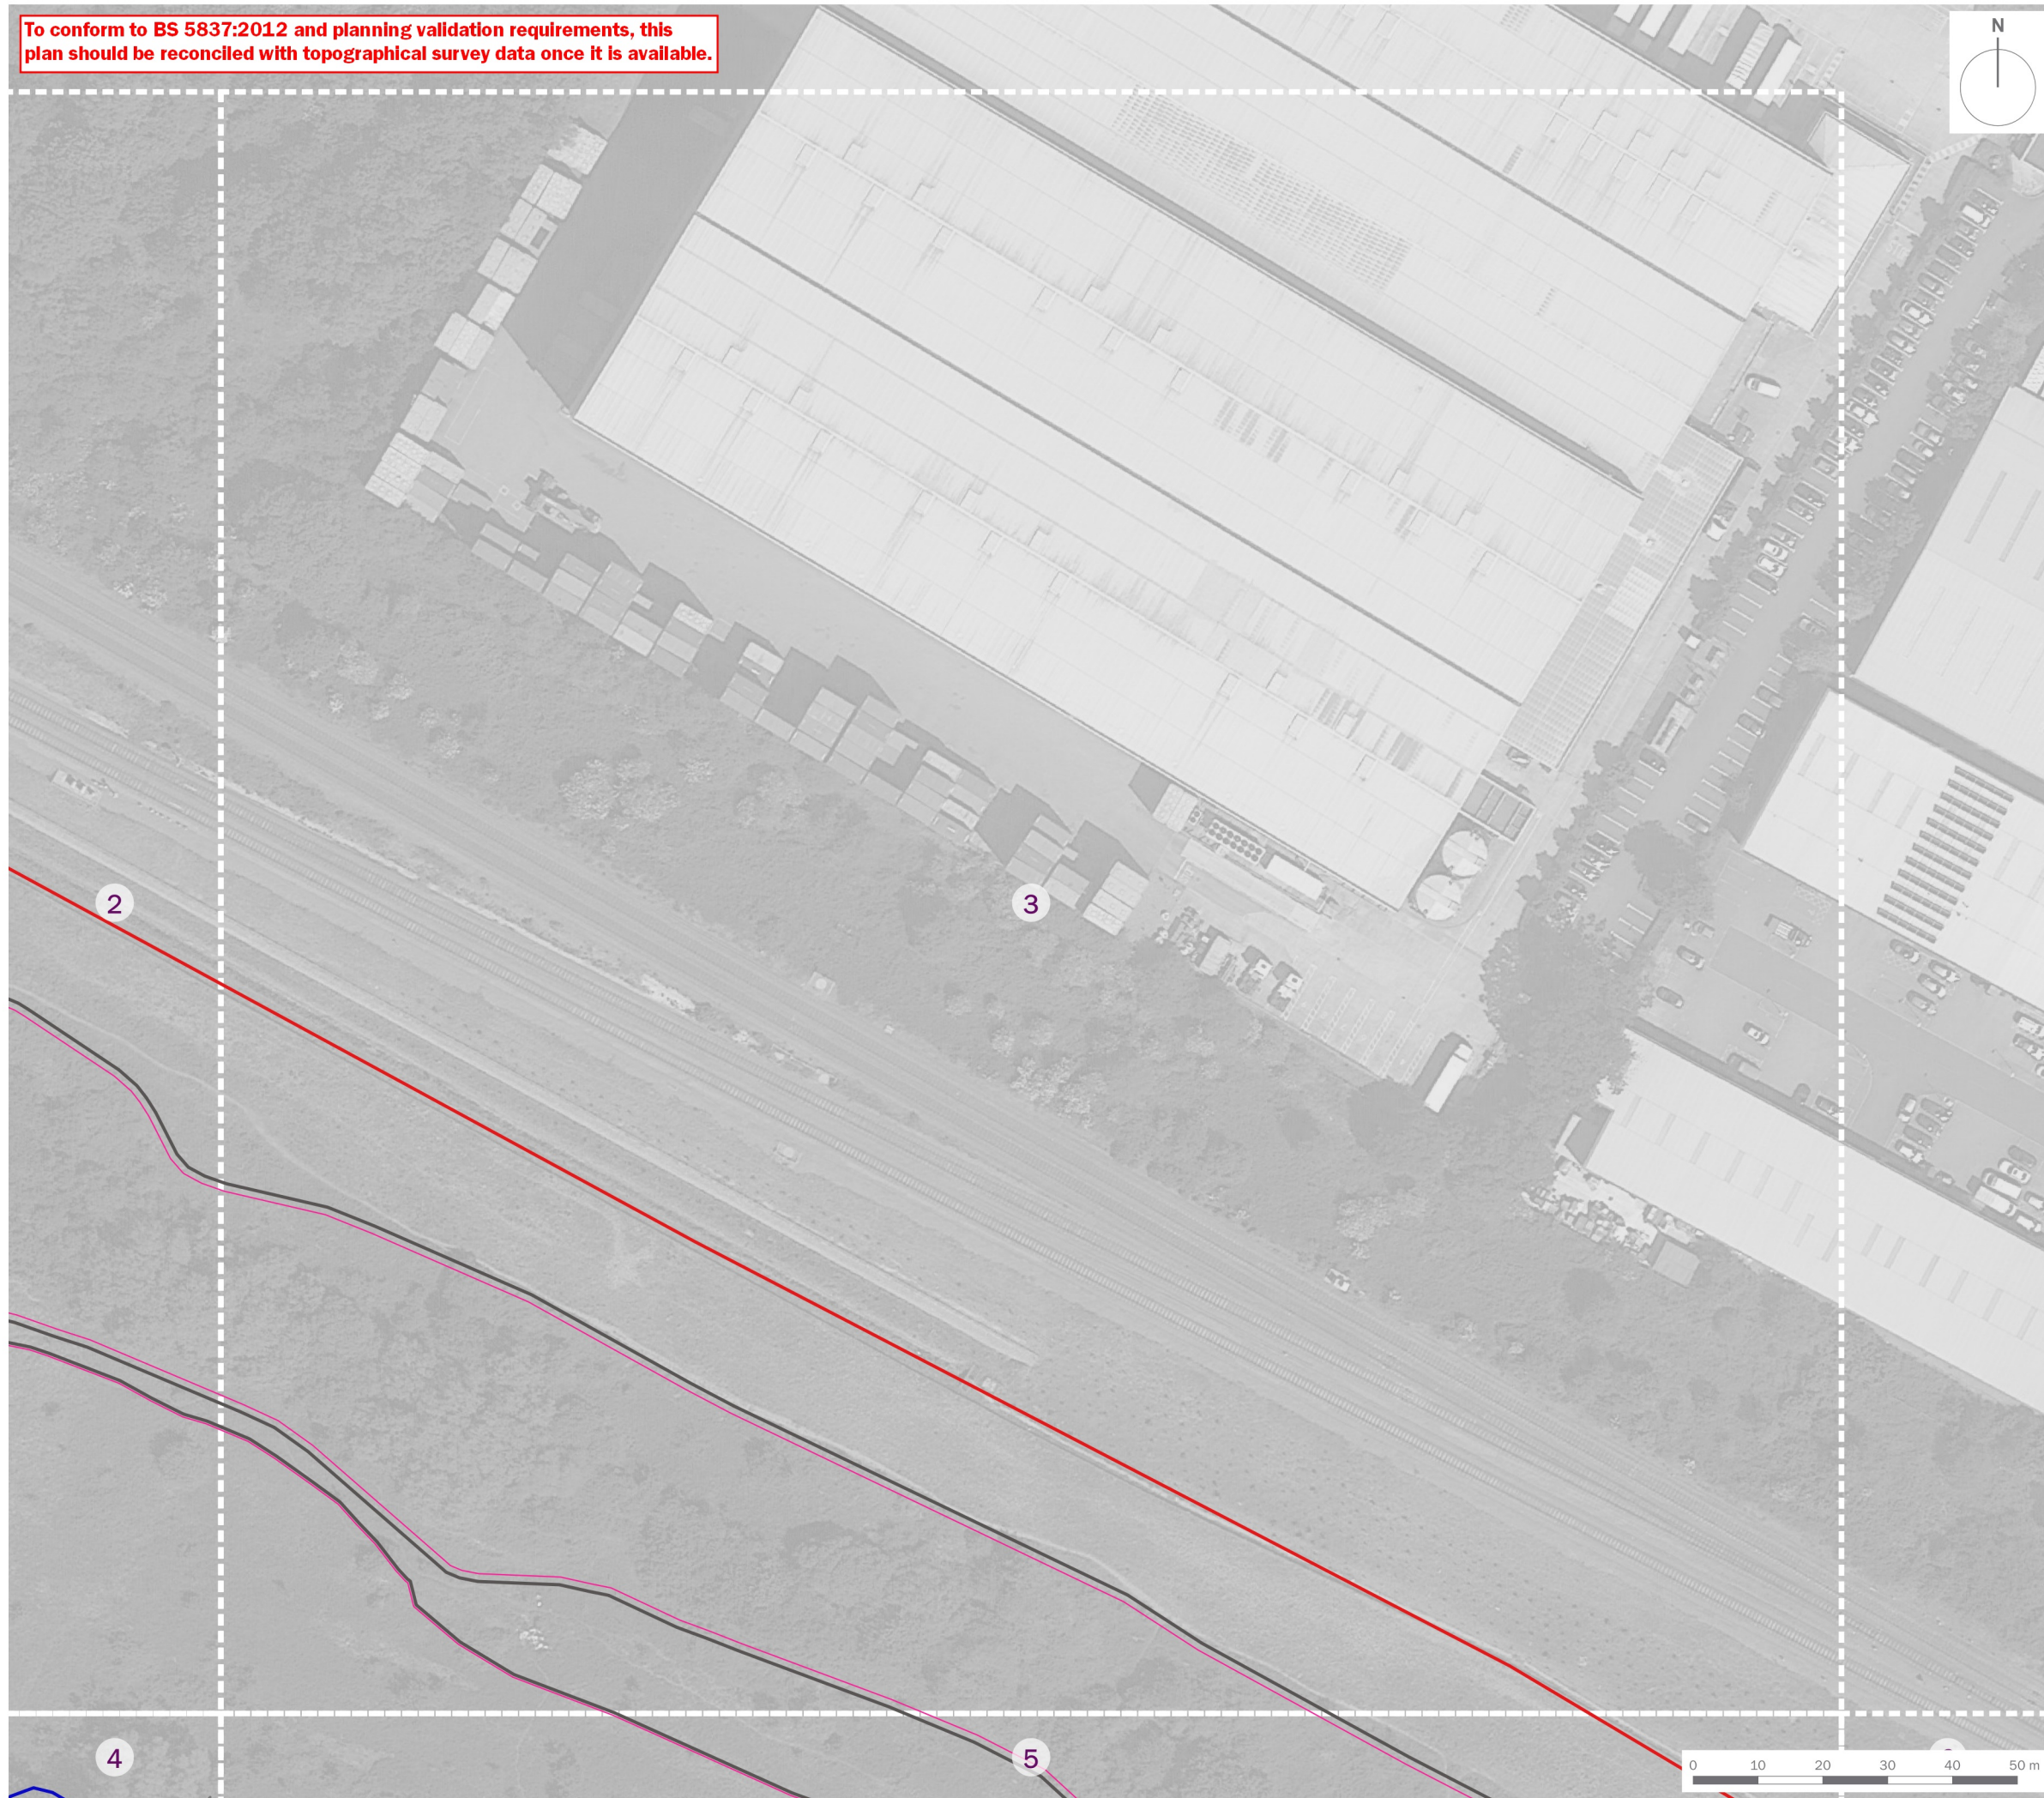

**Site Boundary**

**T1** Tree/Group Number  
 Tree/Group Canopy  
 Tree Stem  
 Root Protection Area  
 Veteran Tree Buffer


Category A: Trees of high quality and value

Category B: Trees of moderate quality and value

Category C: Trees of low quality and value

Category U: Trees of poor quality and value

TPO Trees

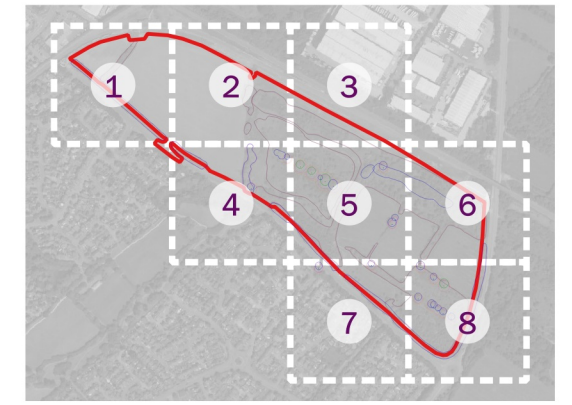


client  
**L&Q Estates**

project title  
**Gavray Drive**

drawing title  
**Tree Constraints Plan (Sheet 3 of 8)**

date	<b>15 JULY 2021</b>	drawn by	<b>JTF</b>
drawing number	<b>edp0124_d131b</b>	checked	<b>LT</b>
scale	<b>1:1,000 @ A3</b>	QA	<b>RB</b>


To conform to BS 5837:2012 and planning validation requirements, this plan should be reconciled with topographical survey data once it is available.

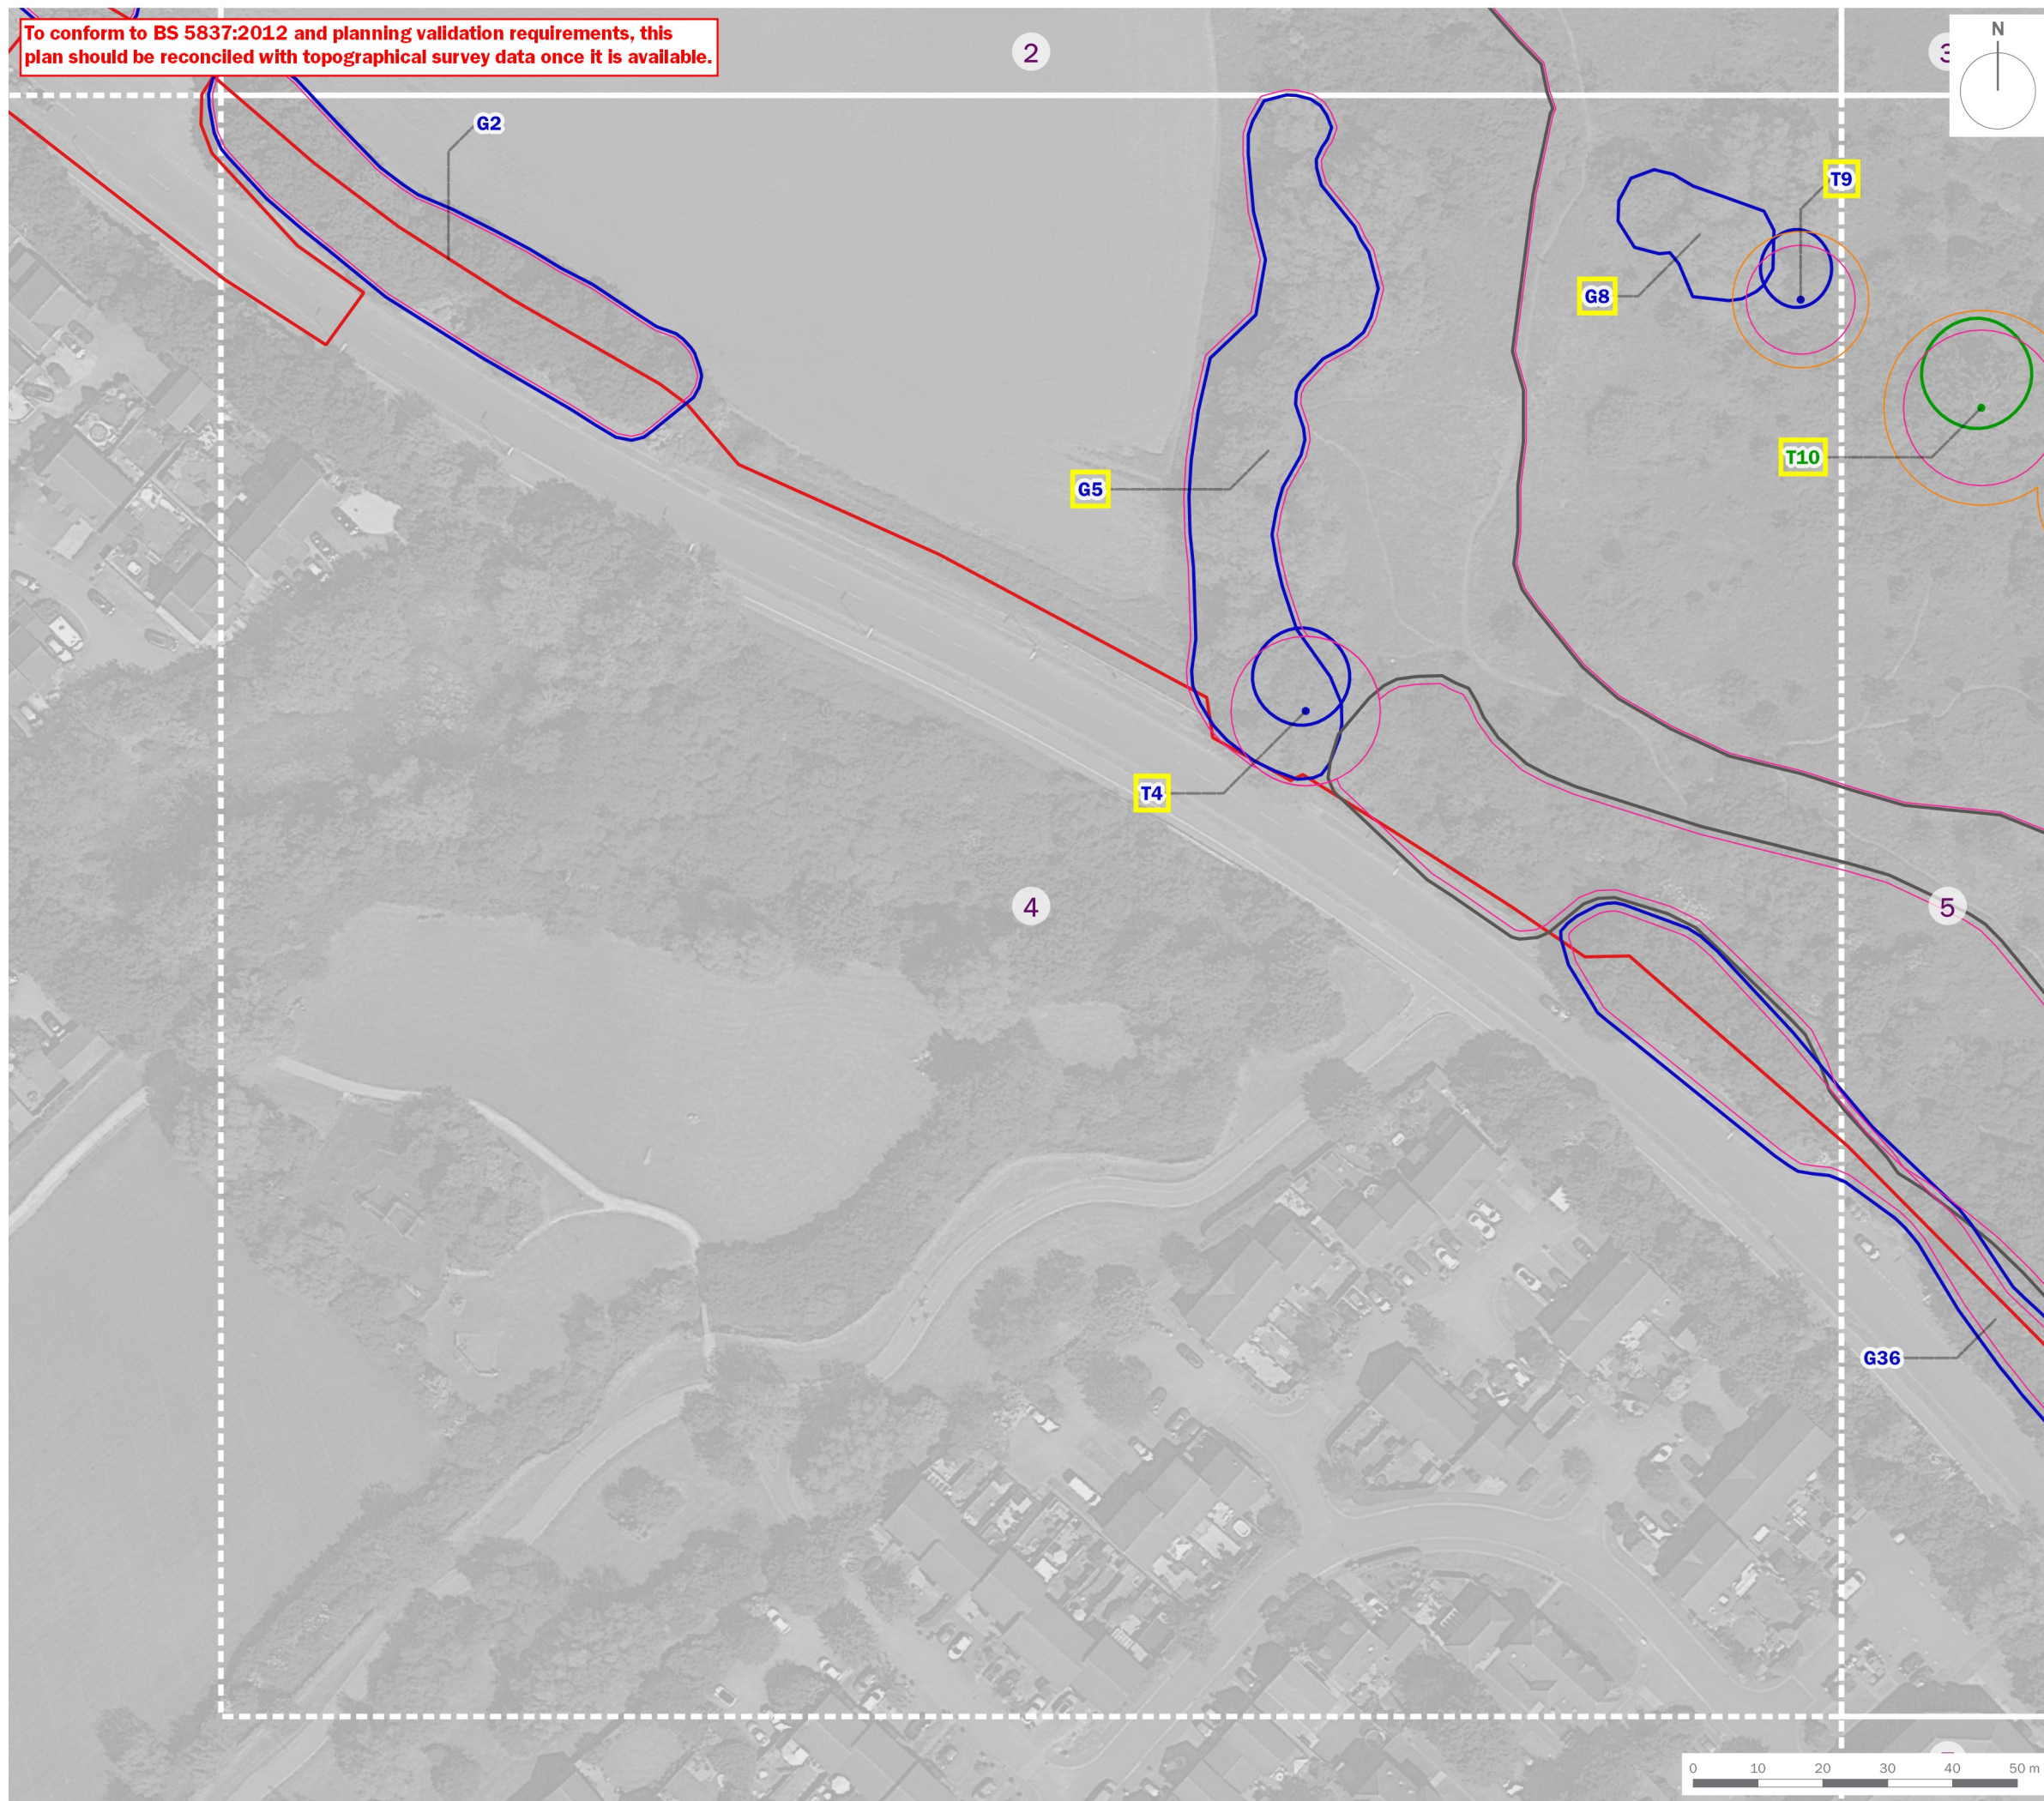

**Site Boundary**

**T1** Tree/Group Number  
 Tree/Group Canopy  
 Tree Stem  
 Root Protection Area  
 Veteran Tree Buffer

Category A: Trees of high quality and value  
 Category B: Trees of moderate quality and value  
 Category C: Trees of low quality and value  
 Category U: Trees of poor quality and value  
 TPO Trees

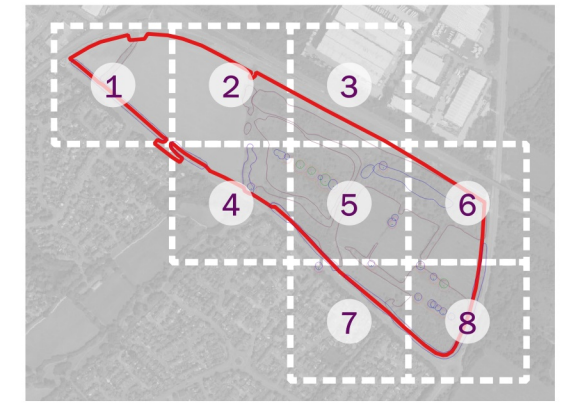

client  
**L&Q Estates**

project title  
**Gavray Drive**


drawing title  
**Tree Constraints Plan (Sheet 4 of 8)**

date	<b>15 JULY 2021</b>	drawn by	<b>JTF</b>
drawing number	<b>edp0124_d131b</b>	checked	<b>LT</b>
scale	<b>1:1,000 @ A3</b>	QA	<b>RB</b>



Registered office: 01285 740427 - www.edp-uk.co.uk - info@edp-uk.co.uk


To conform to BS 5837:2012 and planning validation requirements, this plan should be reconciled with topographical survey data once it is available.

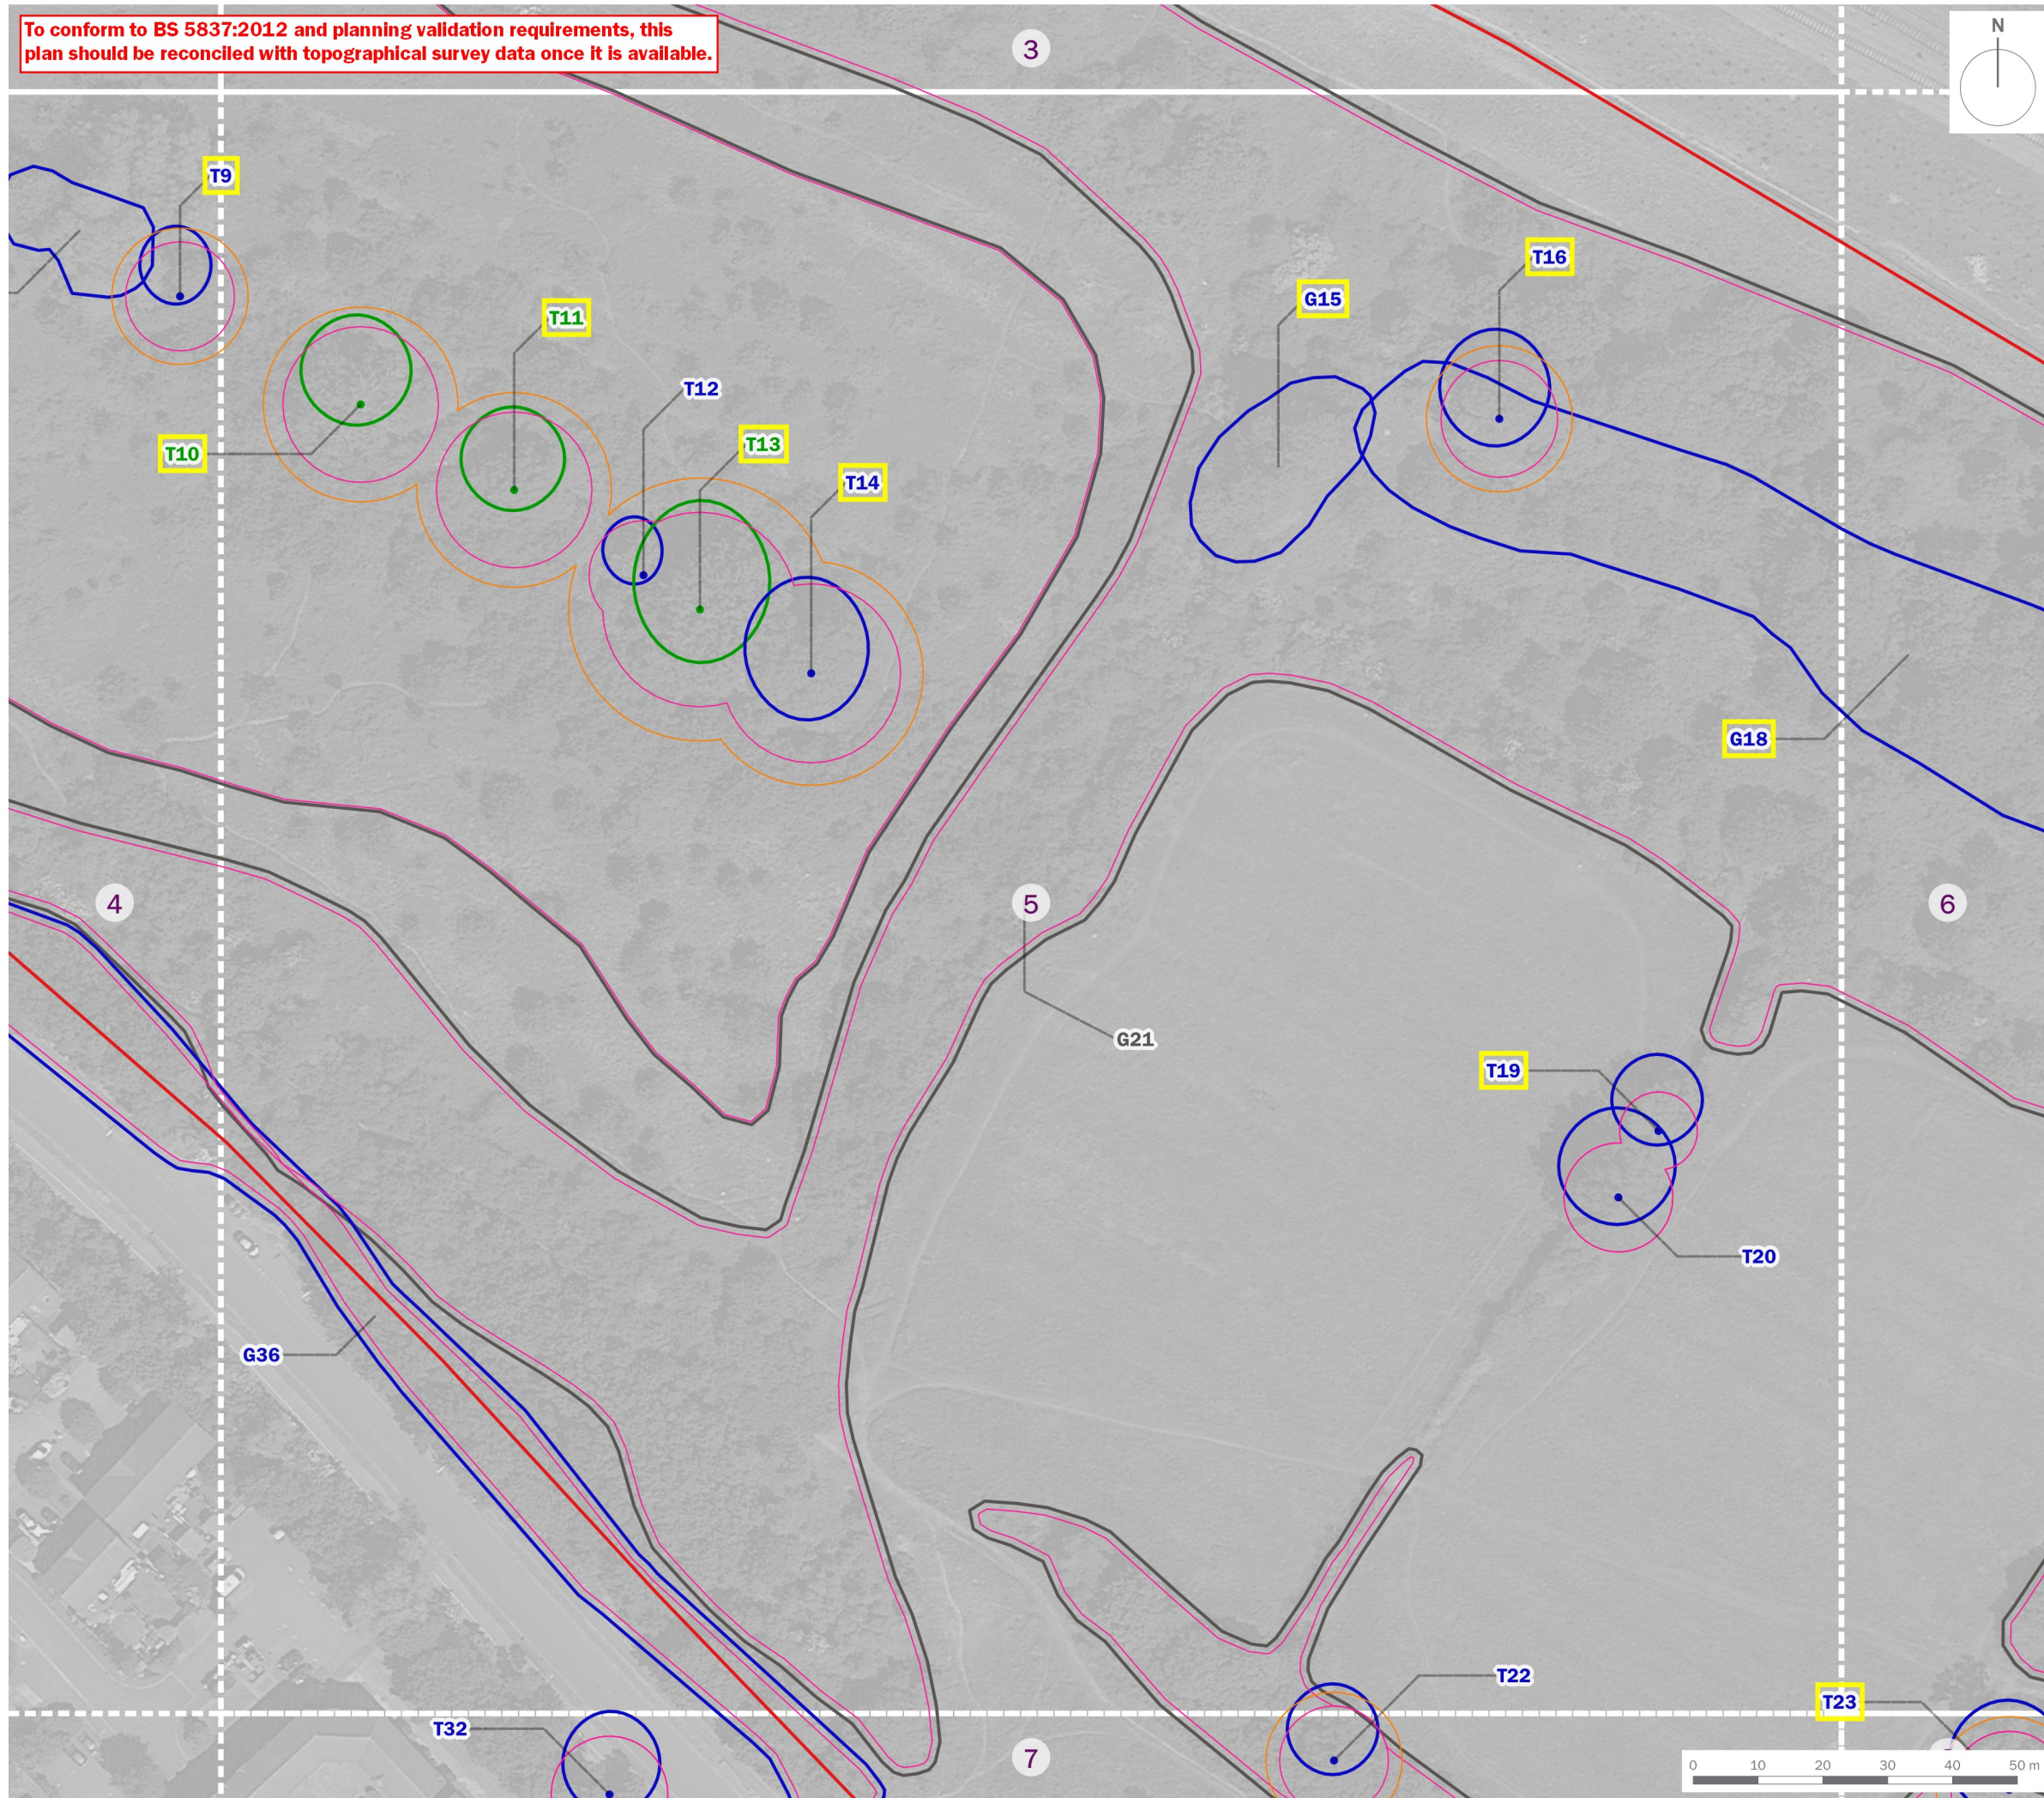

**Site Boundary**

**T1**..... Tree/Group Number  
 ..... Tree/Group Canopy  
 ..... Tree Stem  
 ..... Root Protection Area  
 ..... Veteran Tree Buffer

○ Category A: Trees of high quality and value  
 ○ Category B: Trees of moderate quality and value  
 ○ Category C: Trees of low quality and value  
 ○ Category U: Trees of poor quality and value  
 □ TPO Trees

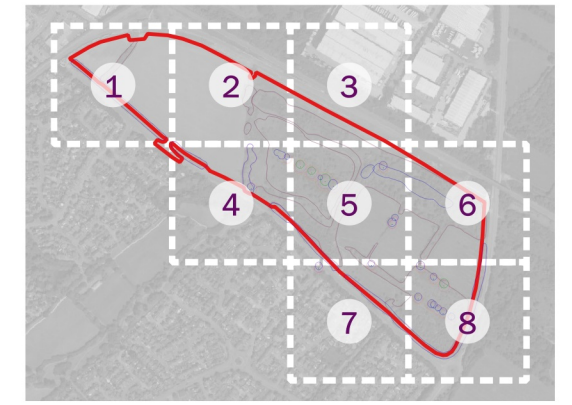

client  
**L&Q Estates**

project title  
**Gavray Drive**

drawing title  
**Tree Constraints Plan (Sheet 5 of 8)**

date	<b>15 JULY 2021</b>	drawn by	<b>JTF</b>
drawing number	<b>edp0124_d131b</b>	checked	<b>LT</b>
scale	<b>1:1,000 @ A3</b>	QA	<b>RB</b>

**edp** the environmental dimension partnership

Registered office: 01285 740427 - www.edp-uk.co.uk - info@edp-uk.co.uk