
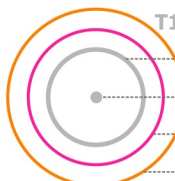













-  Site Boundary
-  T1 Tree/Group Number
-  Tree/Group Canopy
-  Tree Stem
-  Root Protection Area
-  Veteran Tree Buffer
-  Category A: Trees of high quality and value
-  Category B: Trees of moderate quality and value
-  Category C: Trees of low quality and value
-  Category U: Trees of poor quality and value
-  TPO Trees
-  Trees to be Removed



client  
**L&Q Estates**

project title  
**Gavray Drive, Bicester**

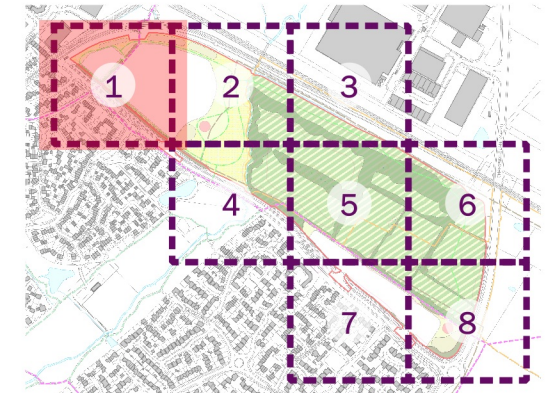drawing title  
**Tree Retention and Removal Plan (Sheet 1 of 8)**


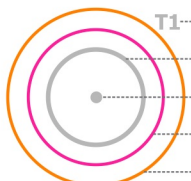






date	<b>15 JULY 2021</b>	drawn by	<b>TC</b>
drawing number	<b>edp0124_d168a</b>	checked	<b>LT</b>
scale	<b>1:1,000 @ A3</b>	QA	<b>RB</b>




Registered office: 01285 740427 - www.edp-uk.co.uk - info@edp-uk.co.uk





-  Site Boundary
-  T1..... Tree/Group Number  
..... Tree/Group Canopy  
..... Tree Stem  
..... Root Protection Area  
..... Veteran Tree Buffer
-  Category A: Trees of high quality and value
-  Category B: Trees of moderate quality and value
-  Category C: Trees of low quality and value
-  Category U: Trees of poor quality and value
-  TPO Trees
-  Trees to be Removed

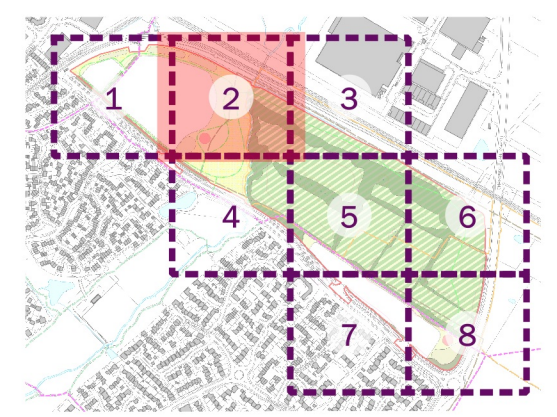


client  
**L&Q Estates**


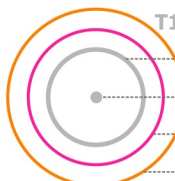








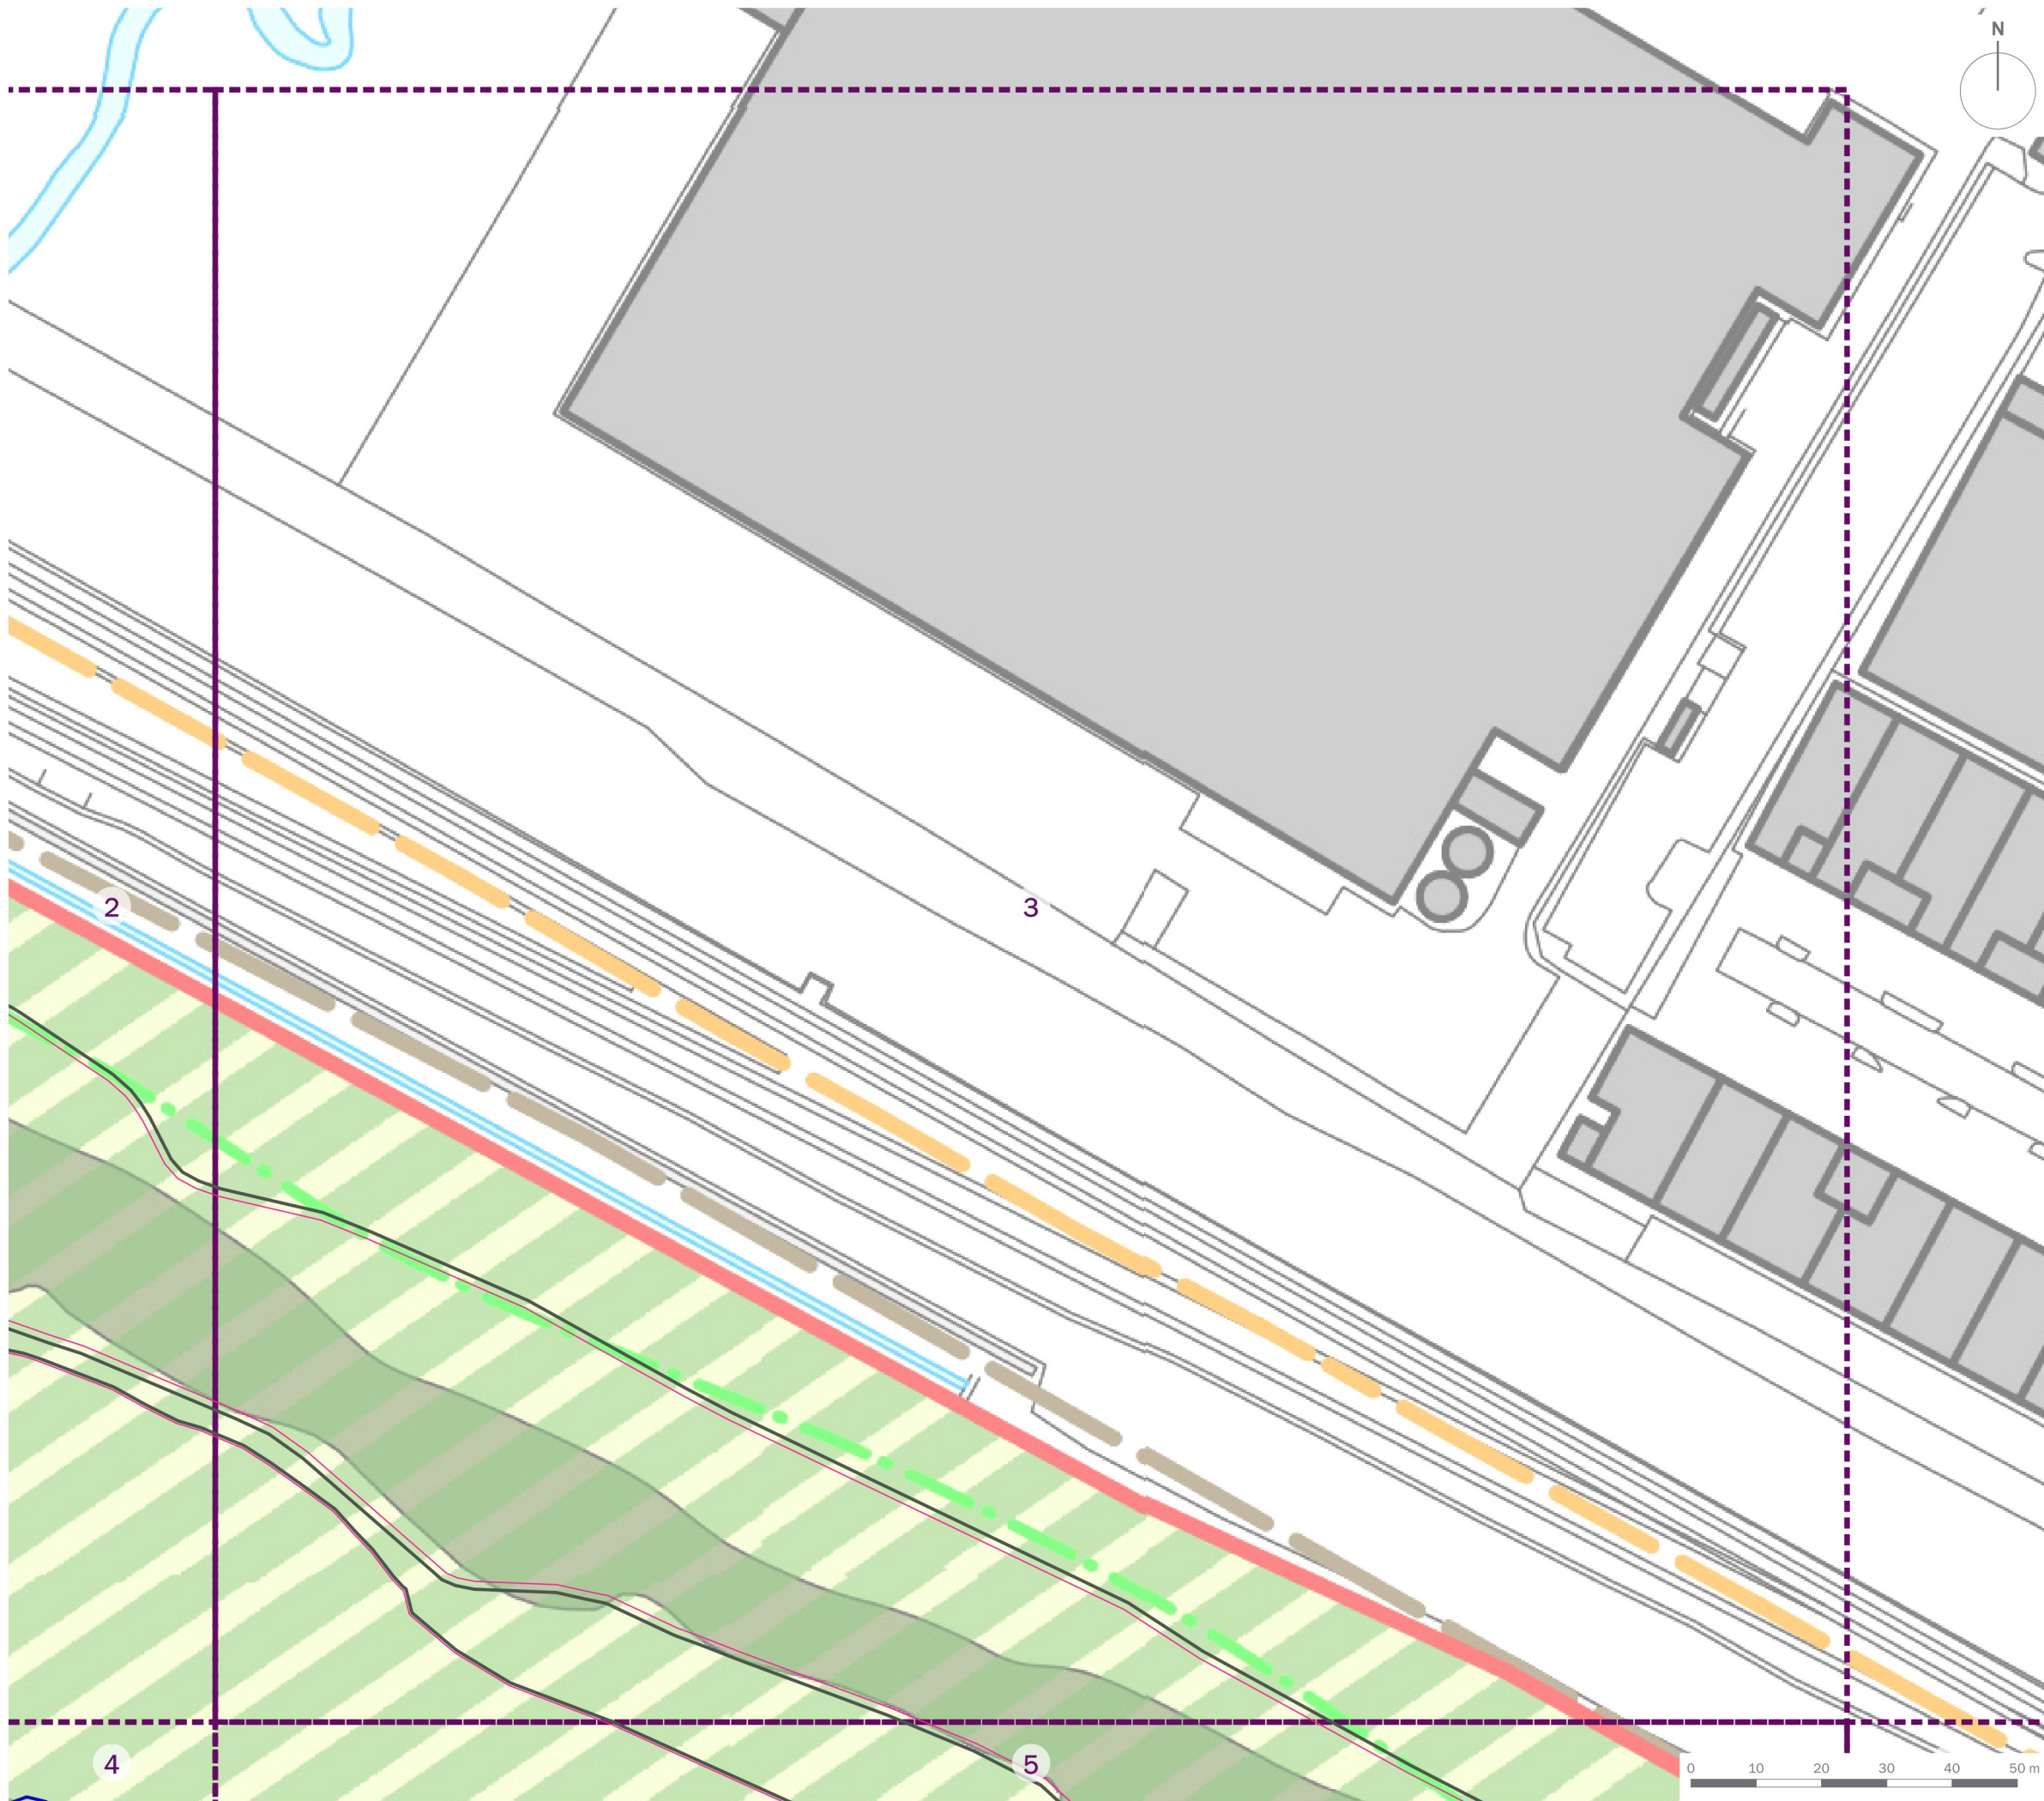

project title  
**Gavray Drive, Bicester**


drawing title  
**Tree Retention and Removal Plan (Sheet 2 of 8)**

date	<b>15 JULY 2021</b>	drawn by	<b>TC</b>
drawing number	<b>edp0124_d168a</b>	checked	<b>LT</b>
scale	<b>1:1,000 @ A3</b>	QA	<b>RB</b>





-  Site Boundary
-  T1 Tree/Group Number
-  Tree/Group Canopy
-  Tree Stem
-  Root Protection Area
-  Veteran Tree Buffer
-  Category A: Trees of high quality and value
-  Category B: Trees of moderate quality and value
-  Category C: Trees of low quality and value
-  Category U: Trees of poor quality and value
-  TPO Trees
-  Trees to be Removed

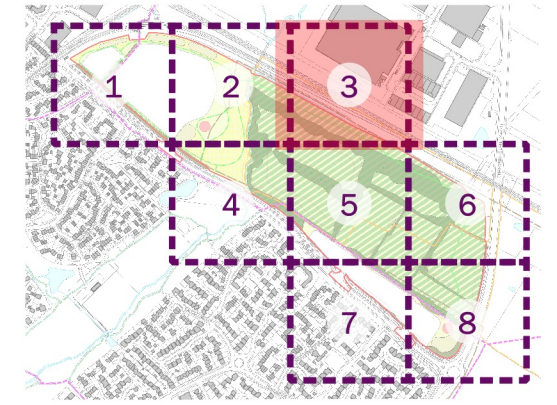

client  
**L&Q Estates**

project title  
**Gavray Drive, Bicester**

drawing title  
**Tree Retention and Removal Plan (Sheet 3 of 8)**

date	<b>15 JULY 2021</b>	drawn by	<b>TC</b>
drawing number	<b>edp0124_d168a</b>	checked	<b>LT</b>
scale	<b>1:1,000 @ A3</b>	QA	<b>RB</b>