
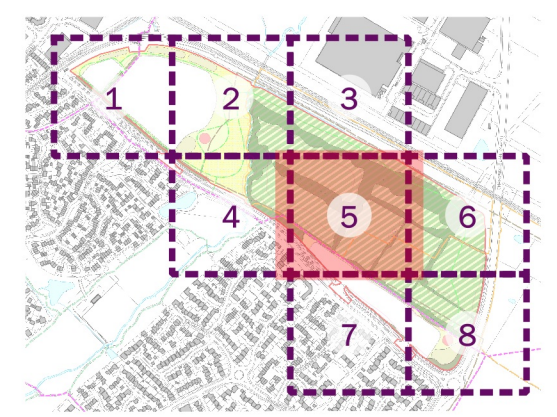
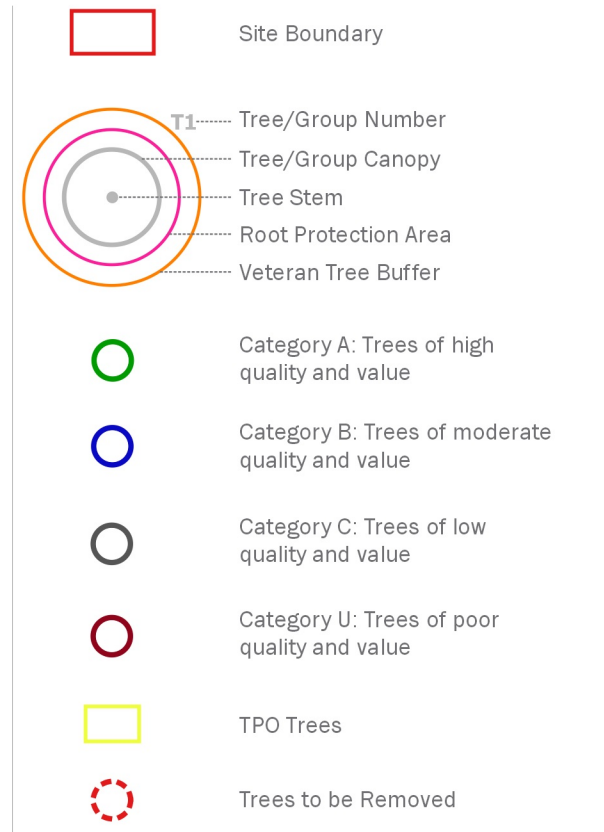


client
L&Q Estates

project title
Gavray Drive, Bicester

drawing title
**Tree Retention and Removal Plan
 (Sheet 4 of 8)**

date	15 JULY 2021	drawn by	TC
drawing number	edp0124_d168a	checked	LT
scale	1:1,000 @ A3	QA	RB

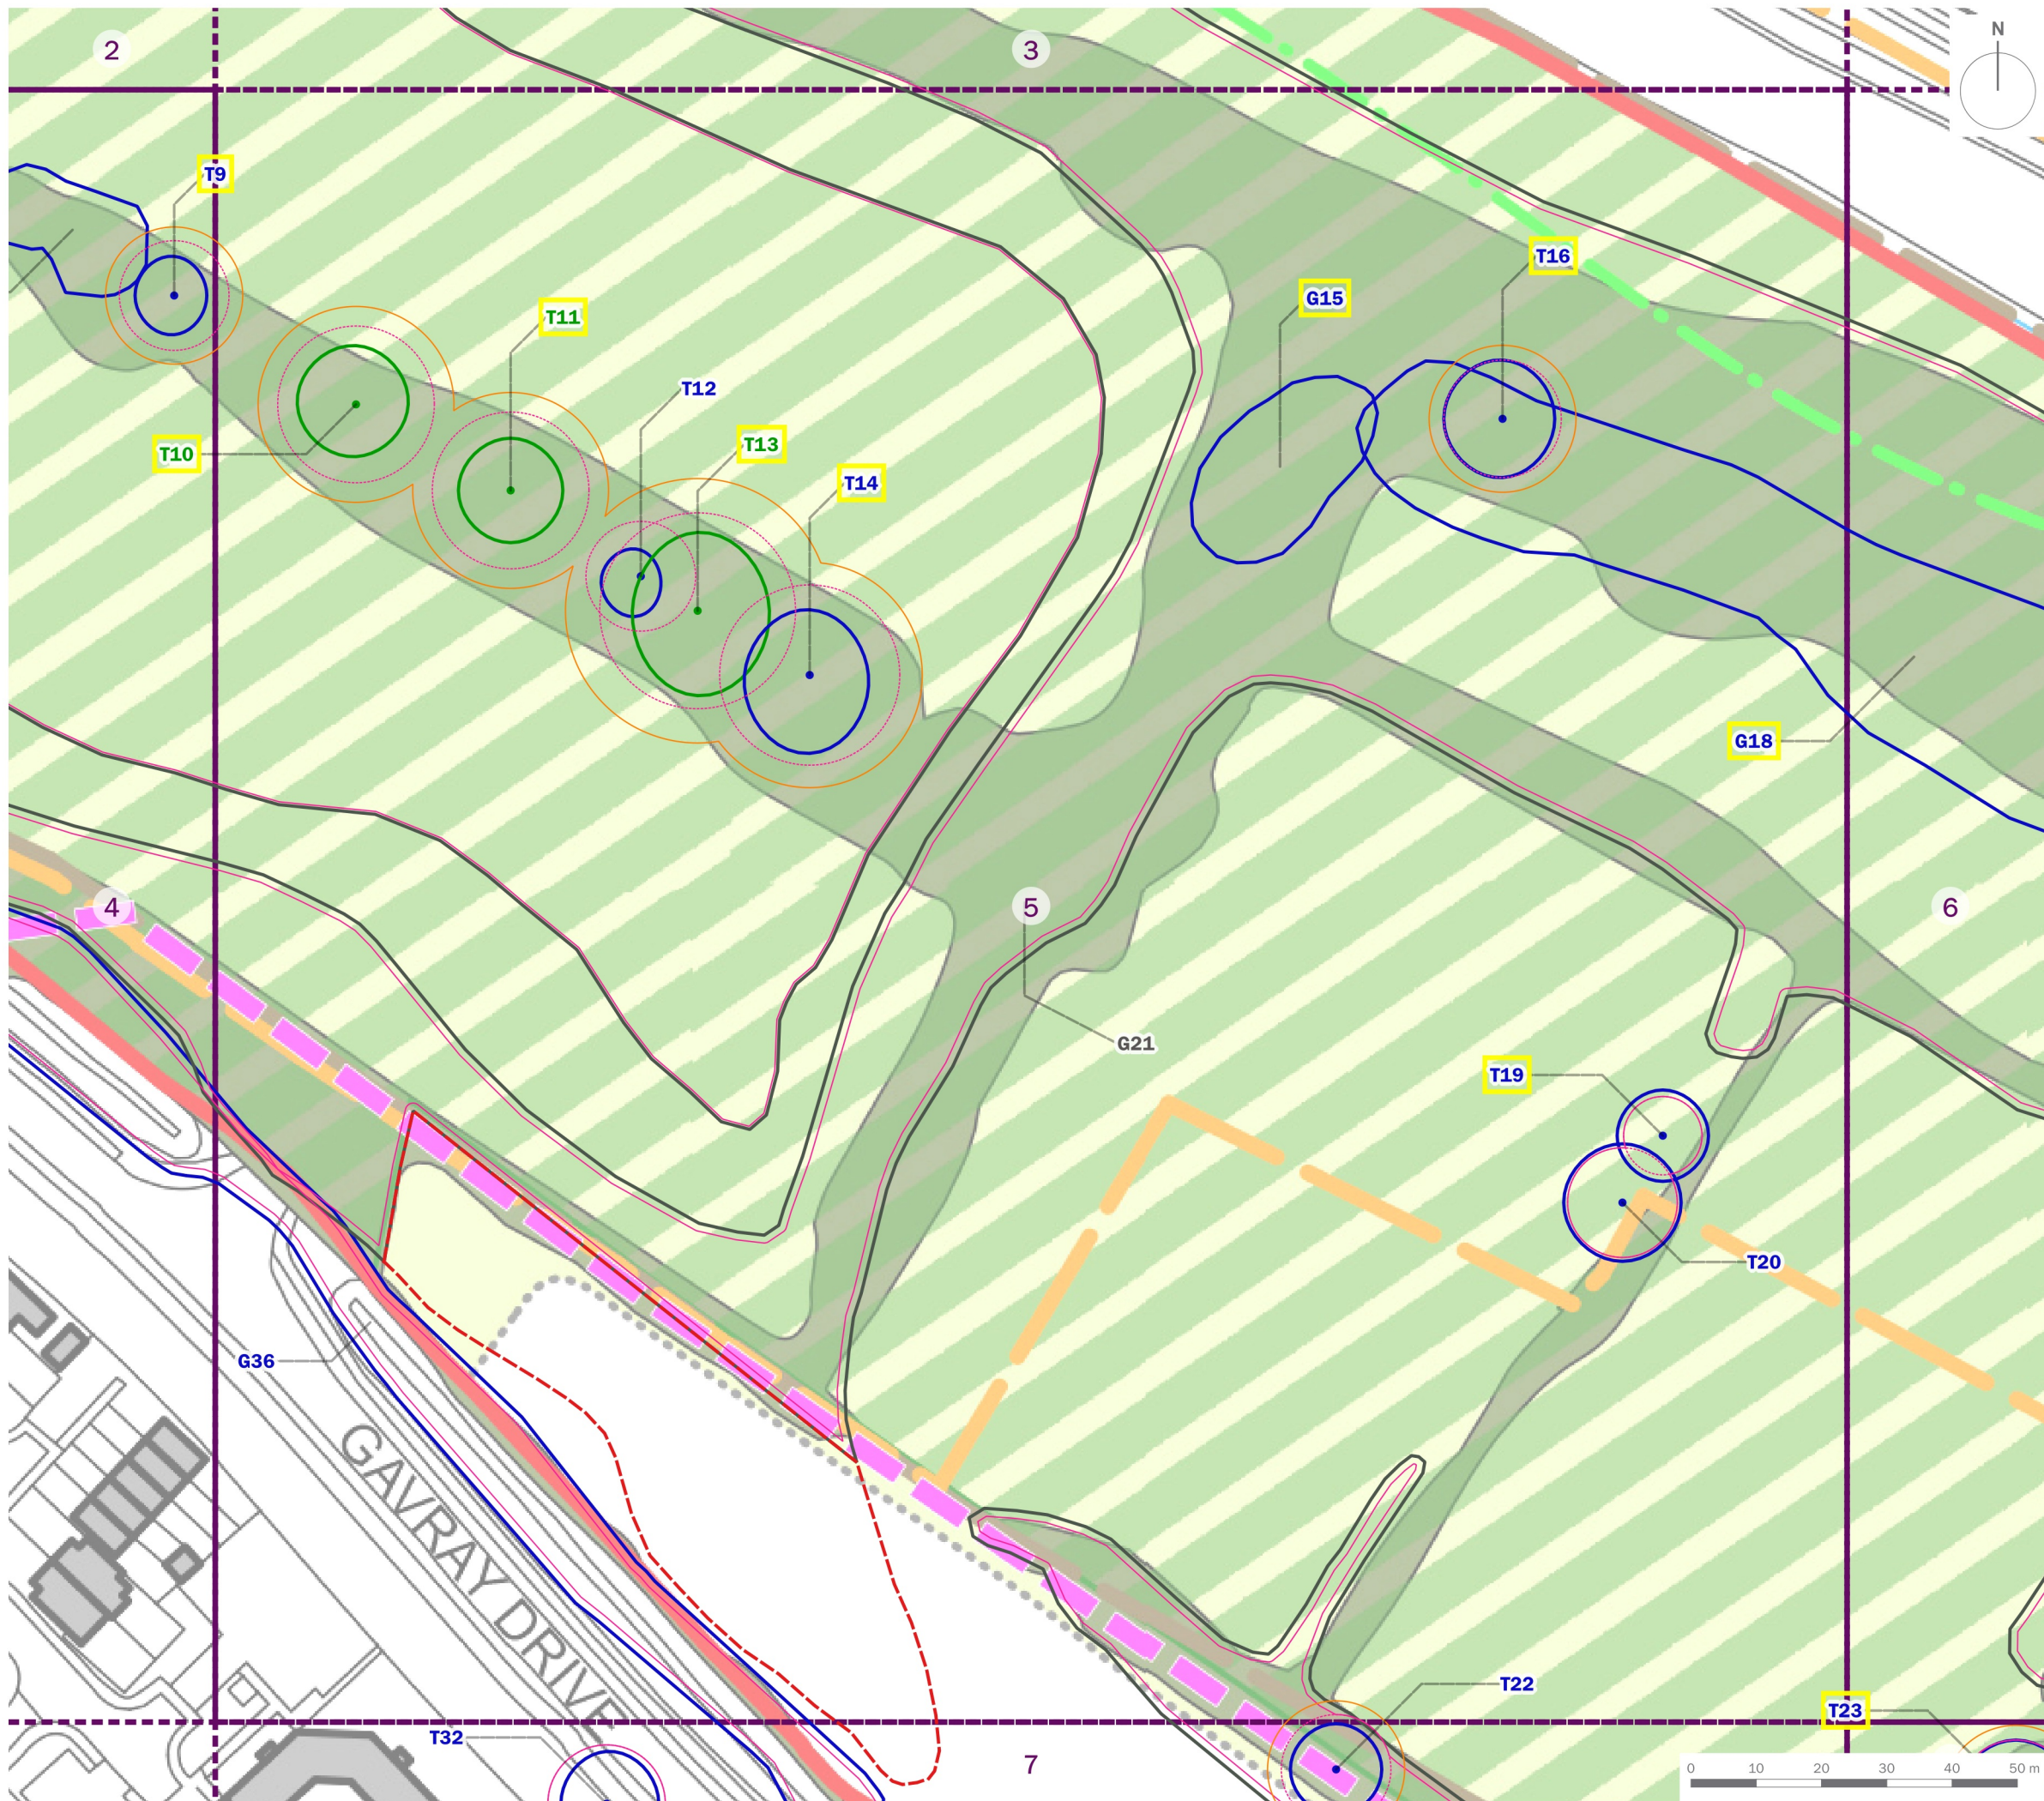



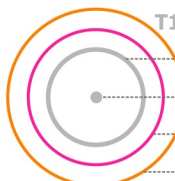






client
L&Q Estates

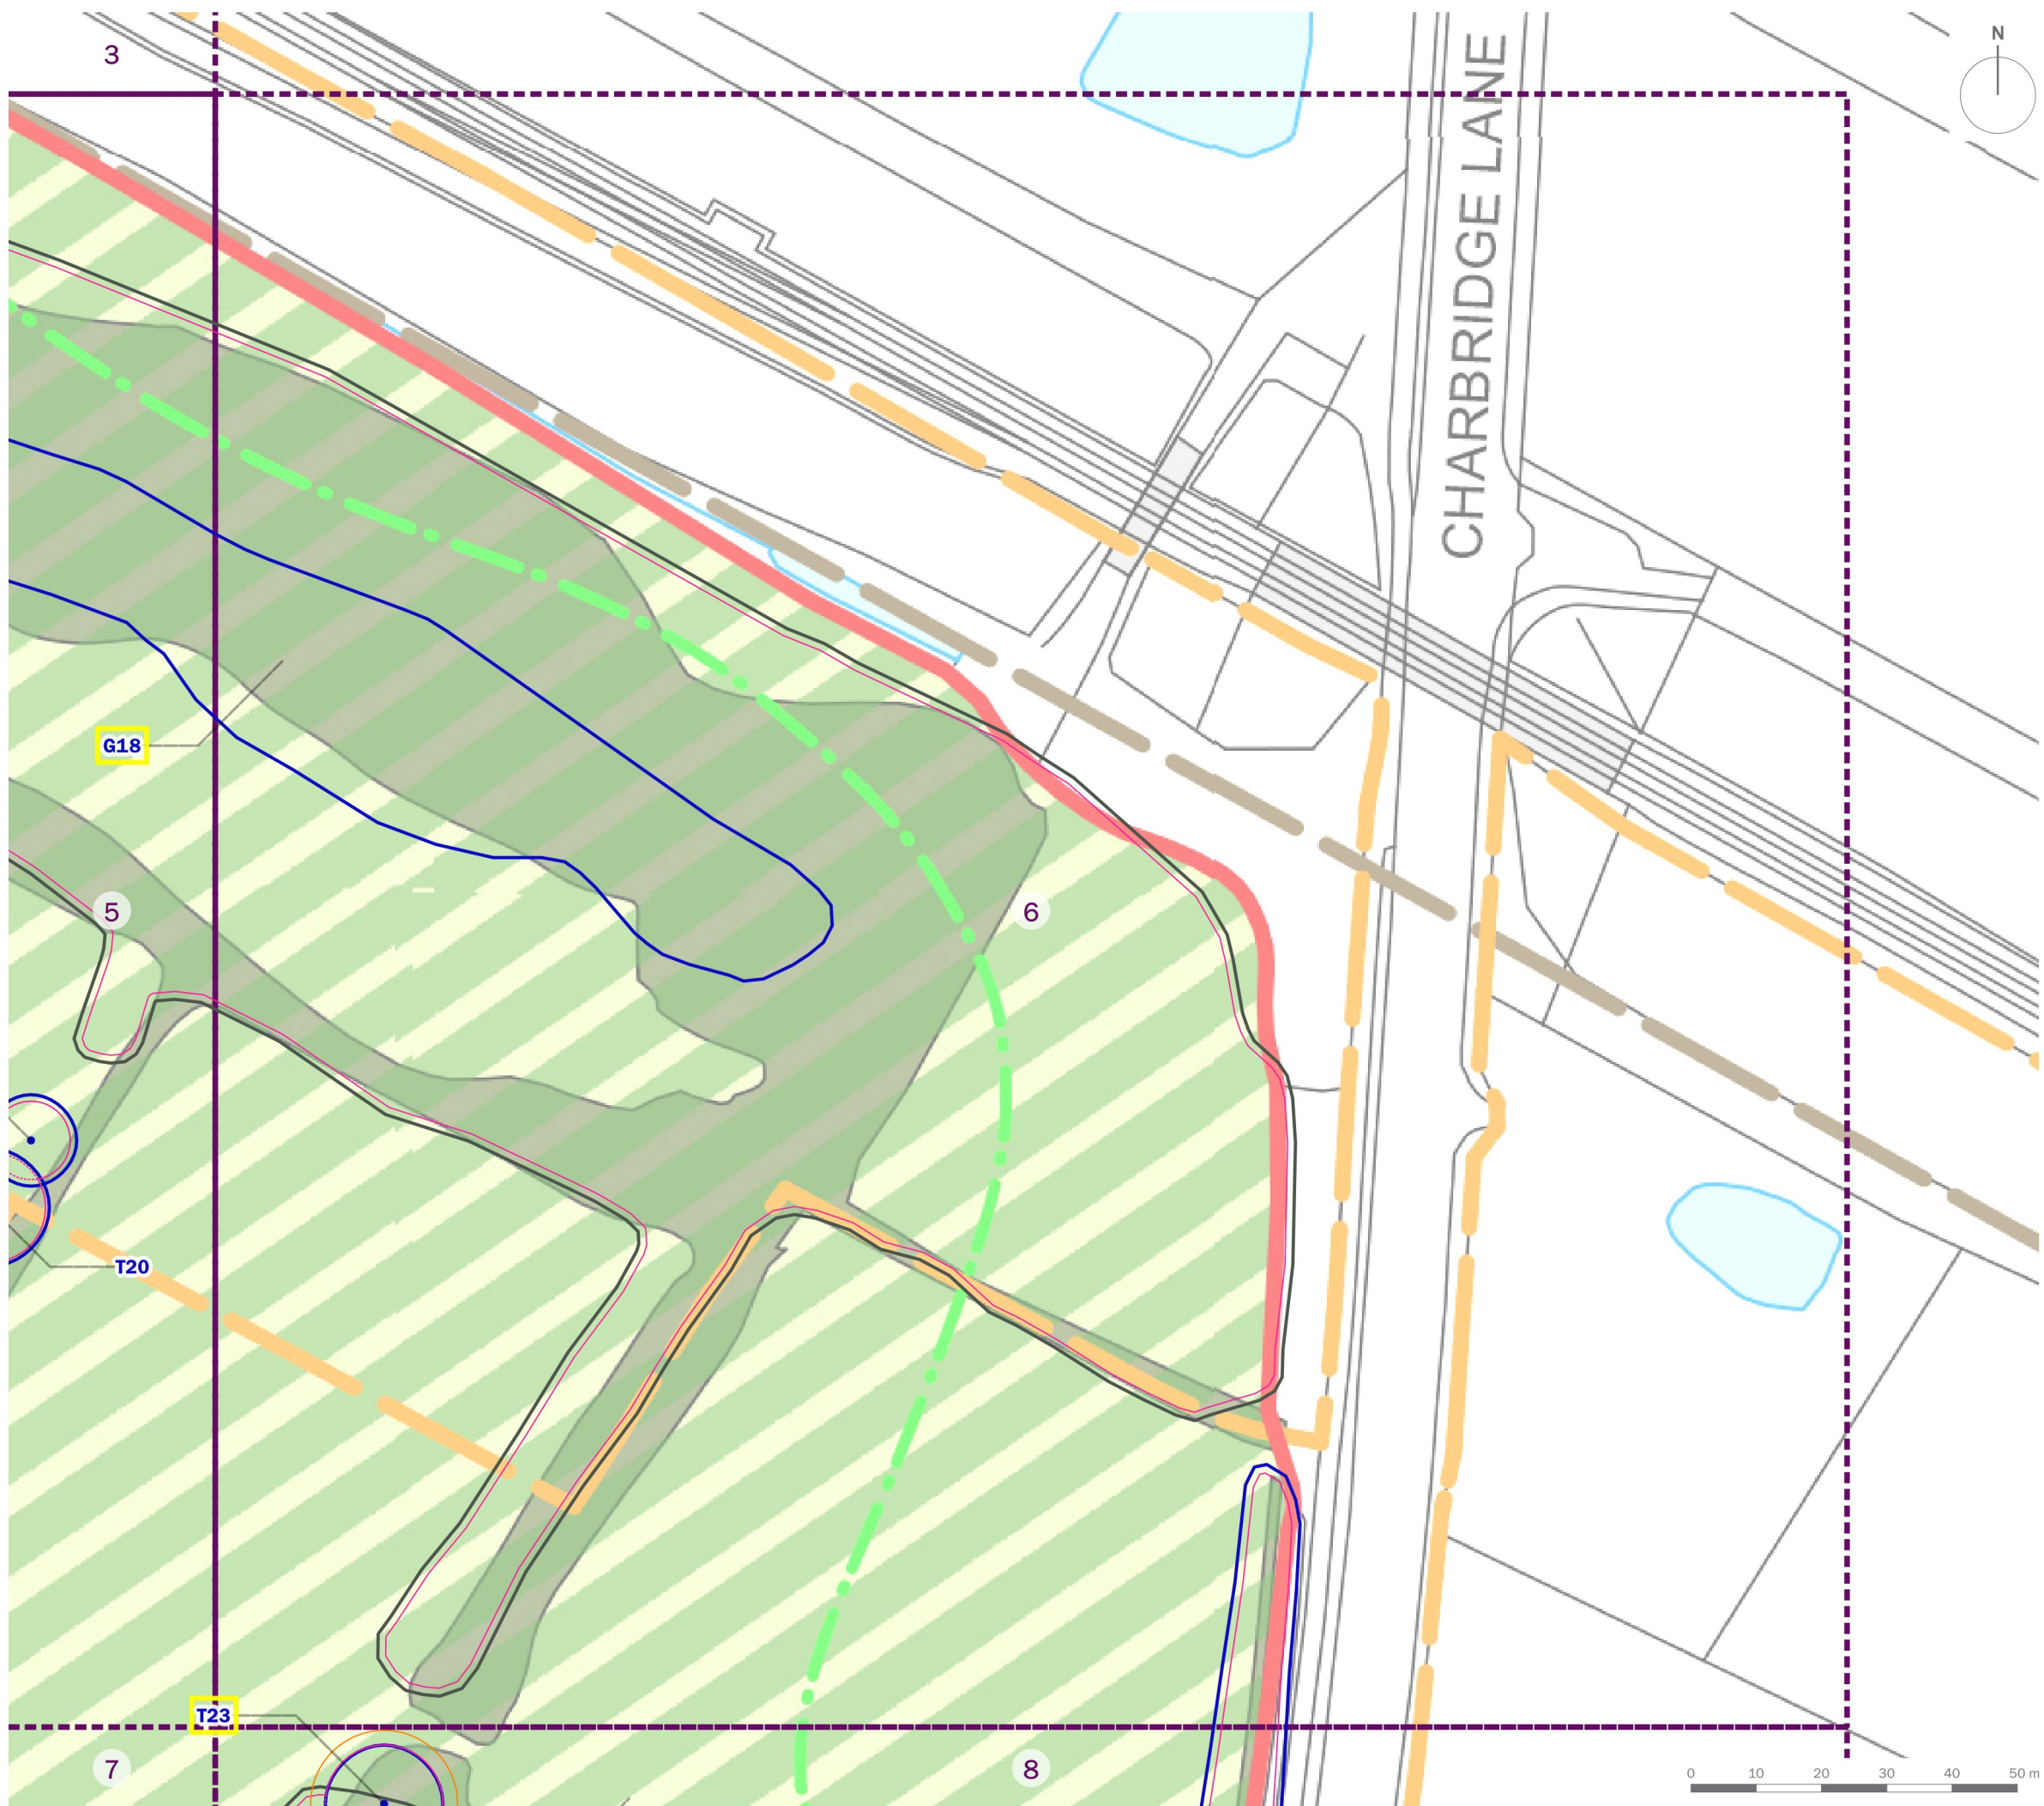
project title
Gavray Drive, Bicester

drawing title
Tree Retention and Removal Plan (Sheet 5 of 8)

date	15 JULY 2021	drawn by	TC
drawing number	edp0124_d168a	checked	LT
scale	1:1,000 @ A3	QA	RB



-  Site Boundary
- 
 - T1..... Tree/Group Number
 - Tree/Group Canopy
 - Tree Stem
 - Root Protection Area
 - Veteran Tree Buffer
-  Category A: Trees of high quality and value
-  Category B: Trees of moderate quality and value
-  Category C: Trees of low quality and value
-  Category U: Trees of poor quality and value
-  TPO Trees
-  Trees to be Removed

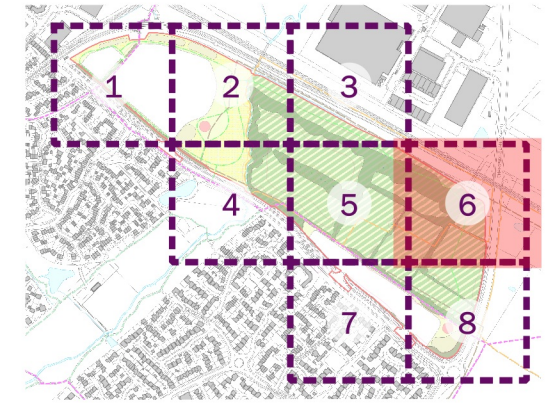

client
L&Q Estates

project title
Gavray Drive, Bicester

drawing title
Tree Retention and Removal Plan (Sheet 6 of 8)

date	15 JULY 2021	drawn by	TC
drawing number	edp0124_d168a	checked	LT
scale	1:1,000 @ A3	QA	RB



Registered office: 01285 740427 - www.edp-uk.co.uk - info@edp-uk.co.uk