




- Site Boundary
- T1 Tree/Group Number
- Tree/Group Canopy
- Tree Stem
- Root Protection Area
- Veteran Tree Buffer
- Category A: Trees of high quality and value
- Category B: Trees of moderate quality and value
- Category C: Trees of low quality and value
- Category U: Trees of poor quality and value
- TPO Trees
- Trees to be Removed

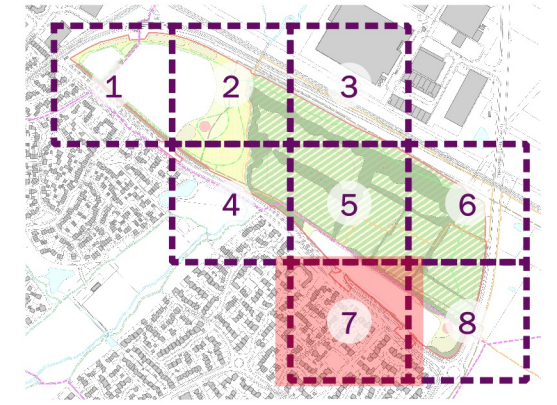



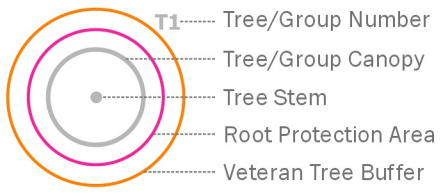






client
L&Q Estates

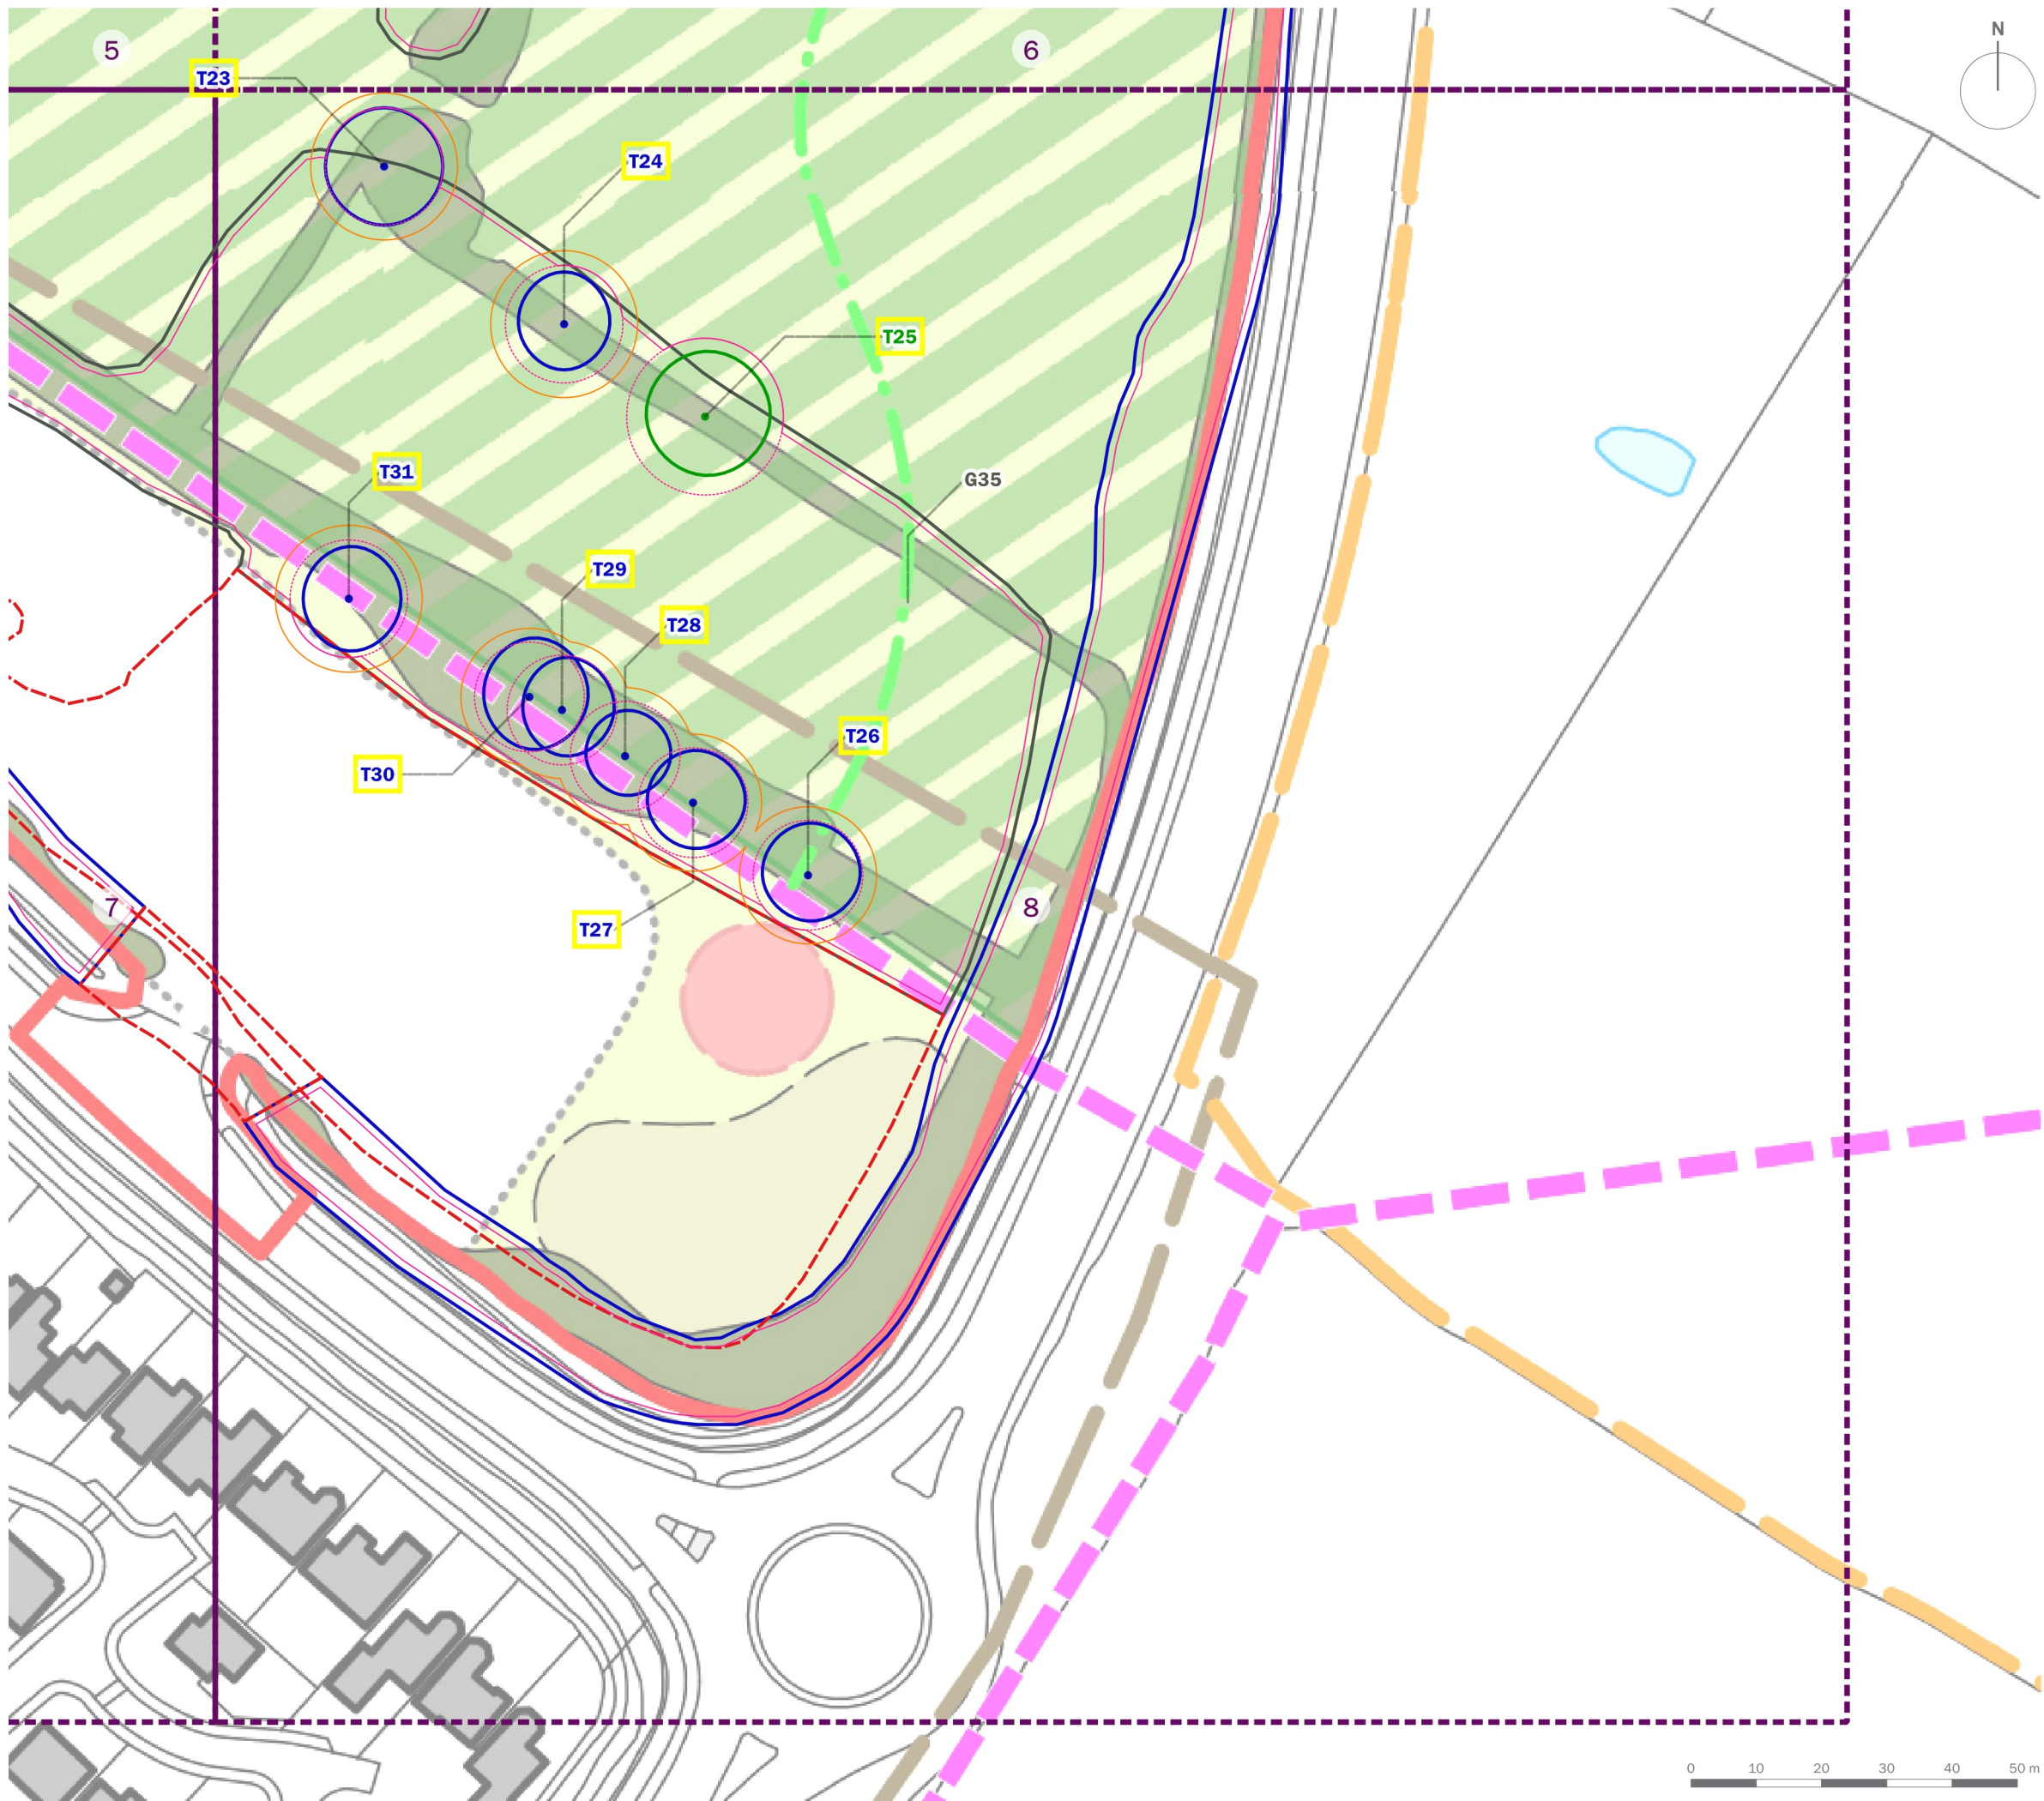
project title
Gavray Drive, Bicester

drawing title
Tree Retention and Removal Plan (Sheet 7 of 8)

date	15 JULY 2021	drawn by	TC
drawing number	edp0124_d168a	checked	LT
scale	1:1,000 @ A3	QA	RB



-  Site Boundary
- 
-  Category A: Trees of high quality and value
-  Category B: Trees of moderate quality and value
-  Category C: Trees of low quality and value
-  Category U: Trees of poor quality and value
-  TPO Trees
-  Trees to be Removed

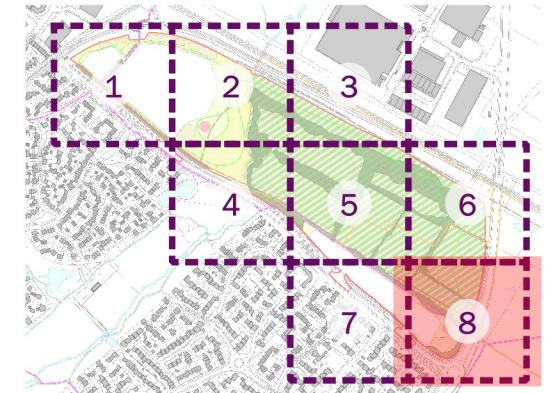

client
L&Q Estates

project title
Gavray Drive, Bicester

drawing title
Tree Retention and Removal Plan (Sheet 8 of 8)

date	15 JULY 2021	drawn by	TC
drawing number	edp0124_d168a	checked	LT
scale	1:1,000 @ A3	QA	RB



Registered office: 01285 740427 - www.edp-uk.co.uk - info@edp-uk.co.uk



the environmental
dimension partnership

CARDIFF
02921 671900

CHELtenham
01242 903110

CIRENCESTER
01285 740427

SHREWSBURY
01939 211190

info@edp-uk.co.uk
www.edp-uk.co.uk



**Landscape
Institute**
Registered practice

IEMA Transforming the world
to sustainability

**URBAN
DESIGN** REGISTERED
GROUP PRACTICE



The Environmental Dimension
Partnership Ltd. Registered as a
Limited Company in England and
Wales. Company No. 09102431.