





Street Scene E-E

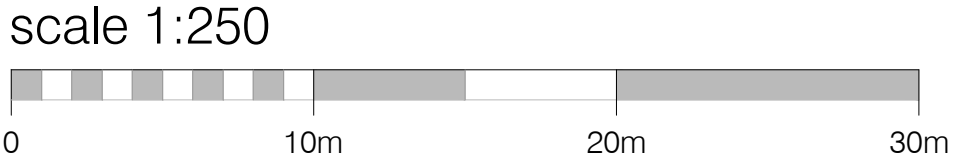

NOTES

REV	DESCRIPTION	DATE	AUTH	CHK'D
-----	-------------	------	------	-------

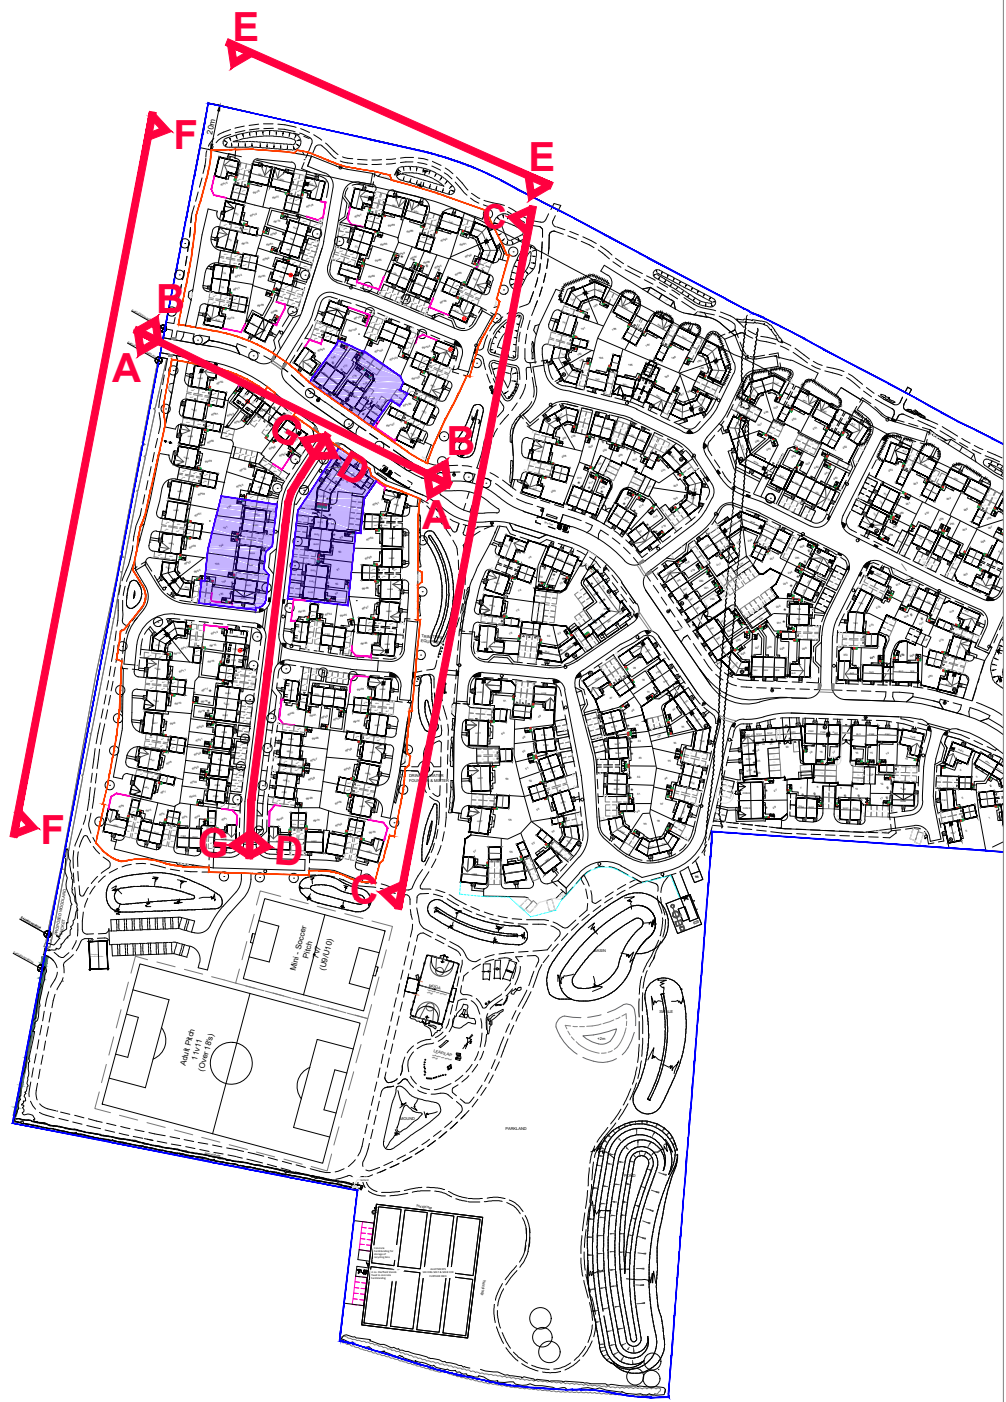

Key Plan NTS

PROJECT			
Bodicote_Re-Plan			
Banbury			
DRAWING			
Street Scenes			
E-E			
Sheet 4 of 6			
SCALE	DATE	AUTHOR	CHK'D
1:250@A1	SEPT 21	JM	IR
JOB NO.	DRAWING NO.	REV	
7942	BODRP_ST_004.3	*	