



scale 1:250

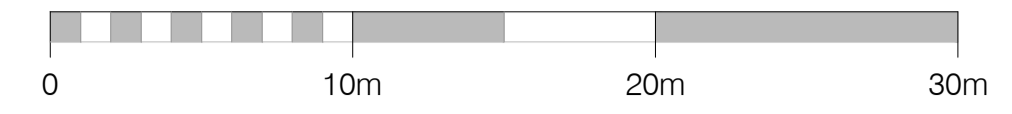

NOTES

REV	DESCRIPTION	DATE	AUTH	CHK'D
-----	-------------	------	------	-------

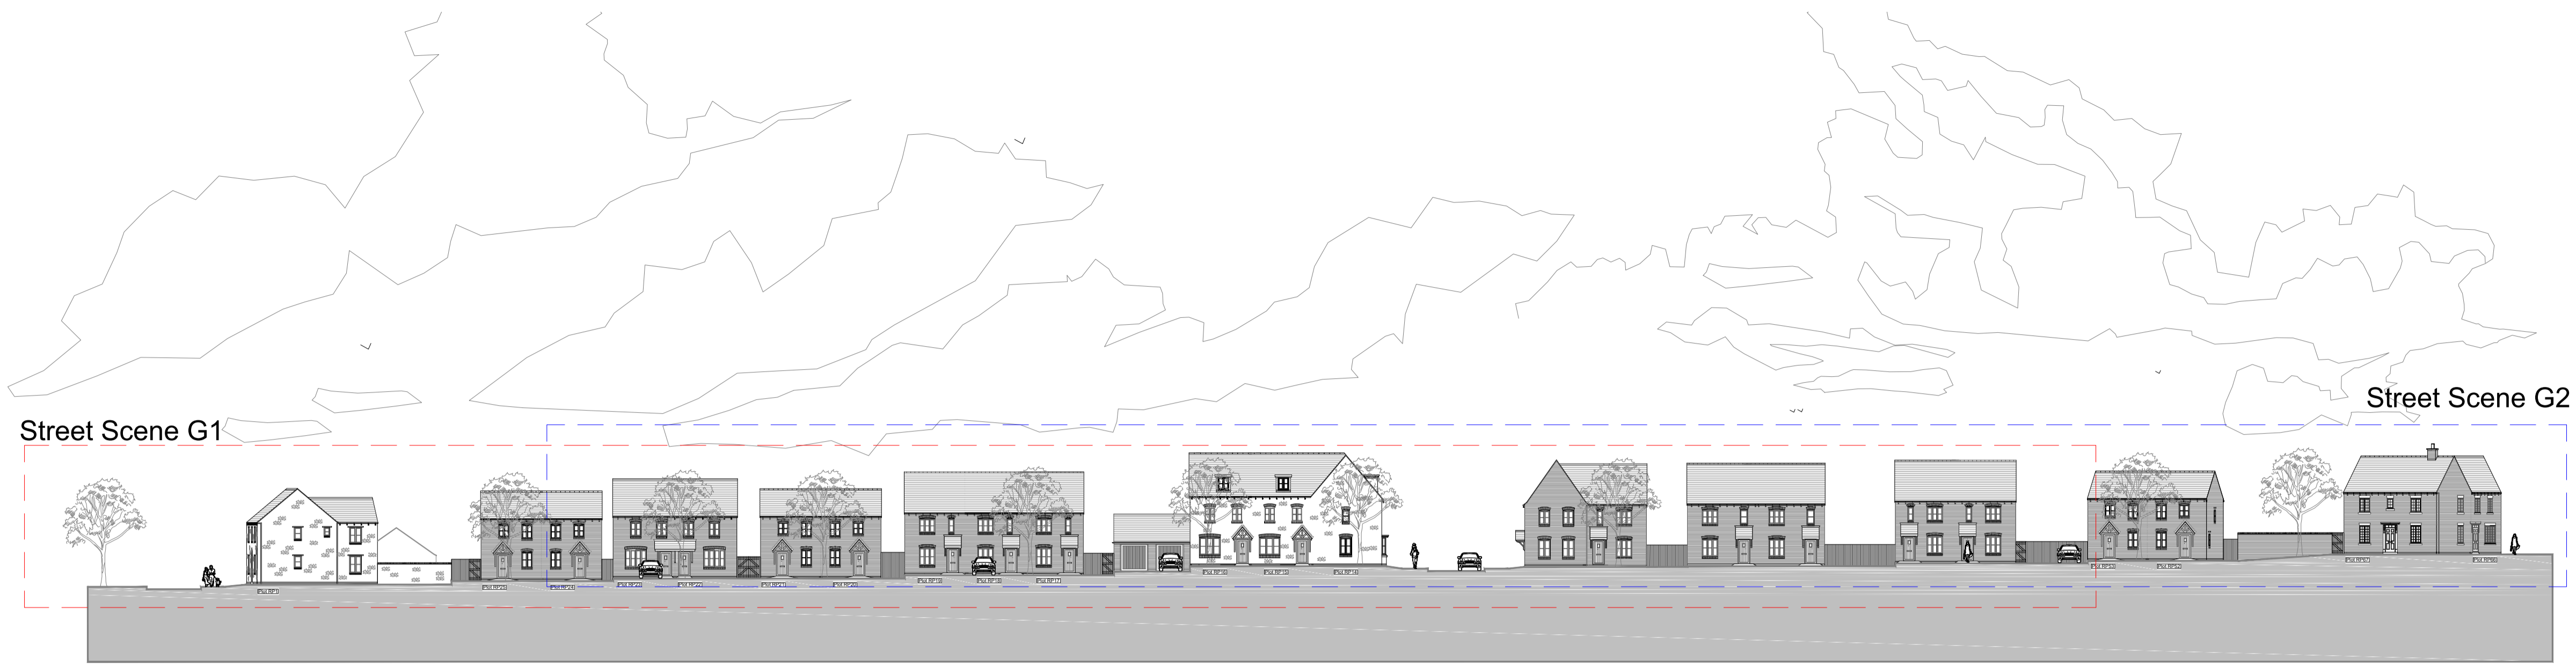


Street Scene G-G



Street Scene G1



Street Scene G2

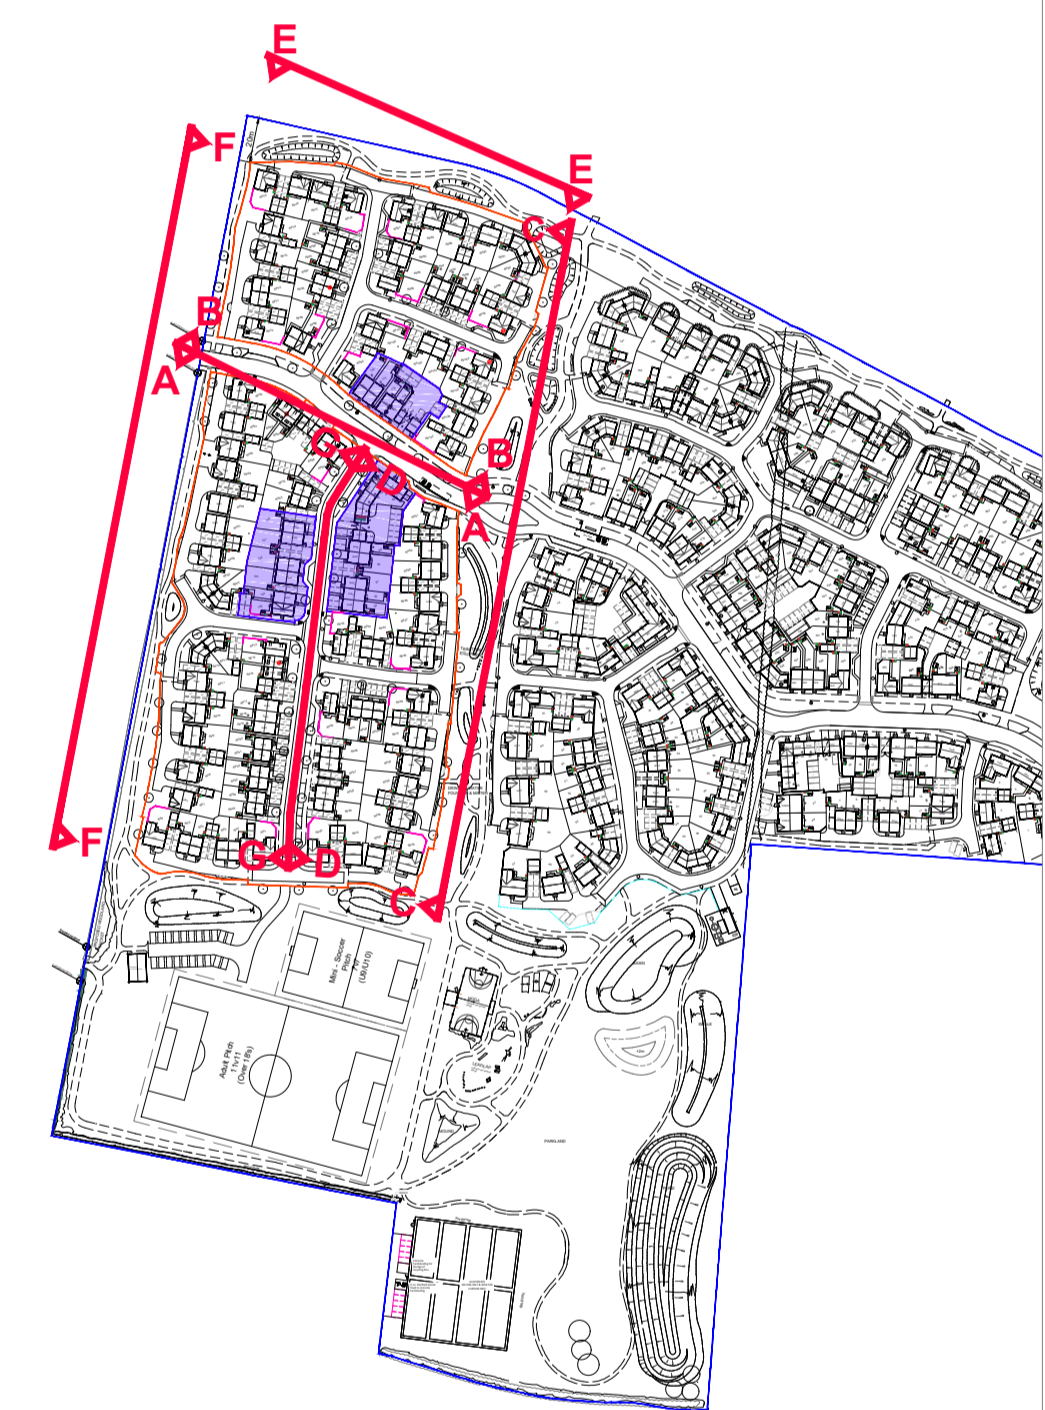

Key Plan NTS

PROJECT	Bodicote_Re-Plan		
	Banbury		

DRAWING	Street Scenes		
	G-G		
	Sheet 6 of 6		

SCALE	DATE	AUTHOR	CHK'D
1:250@A1	SEPT 21	JM	IR

JOB NO.	DRAWING NO.	REV
7942	BODRP_ST_004.5	*