



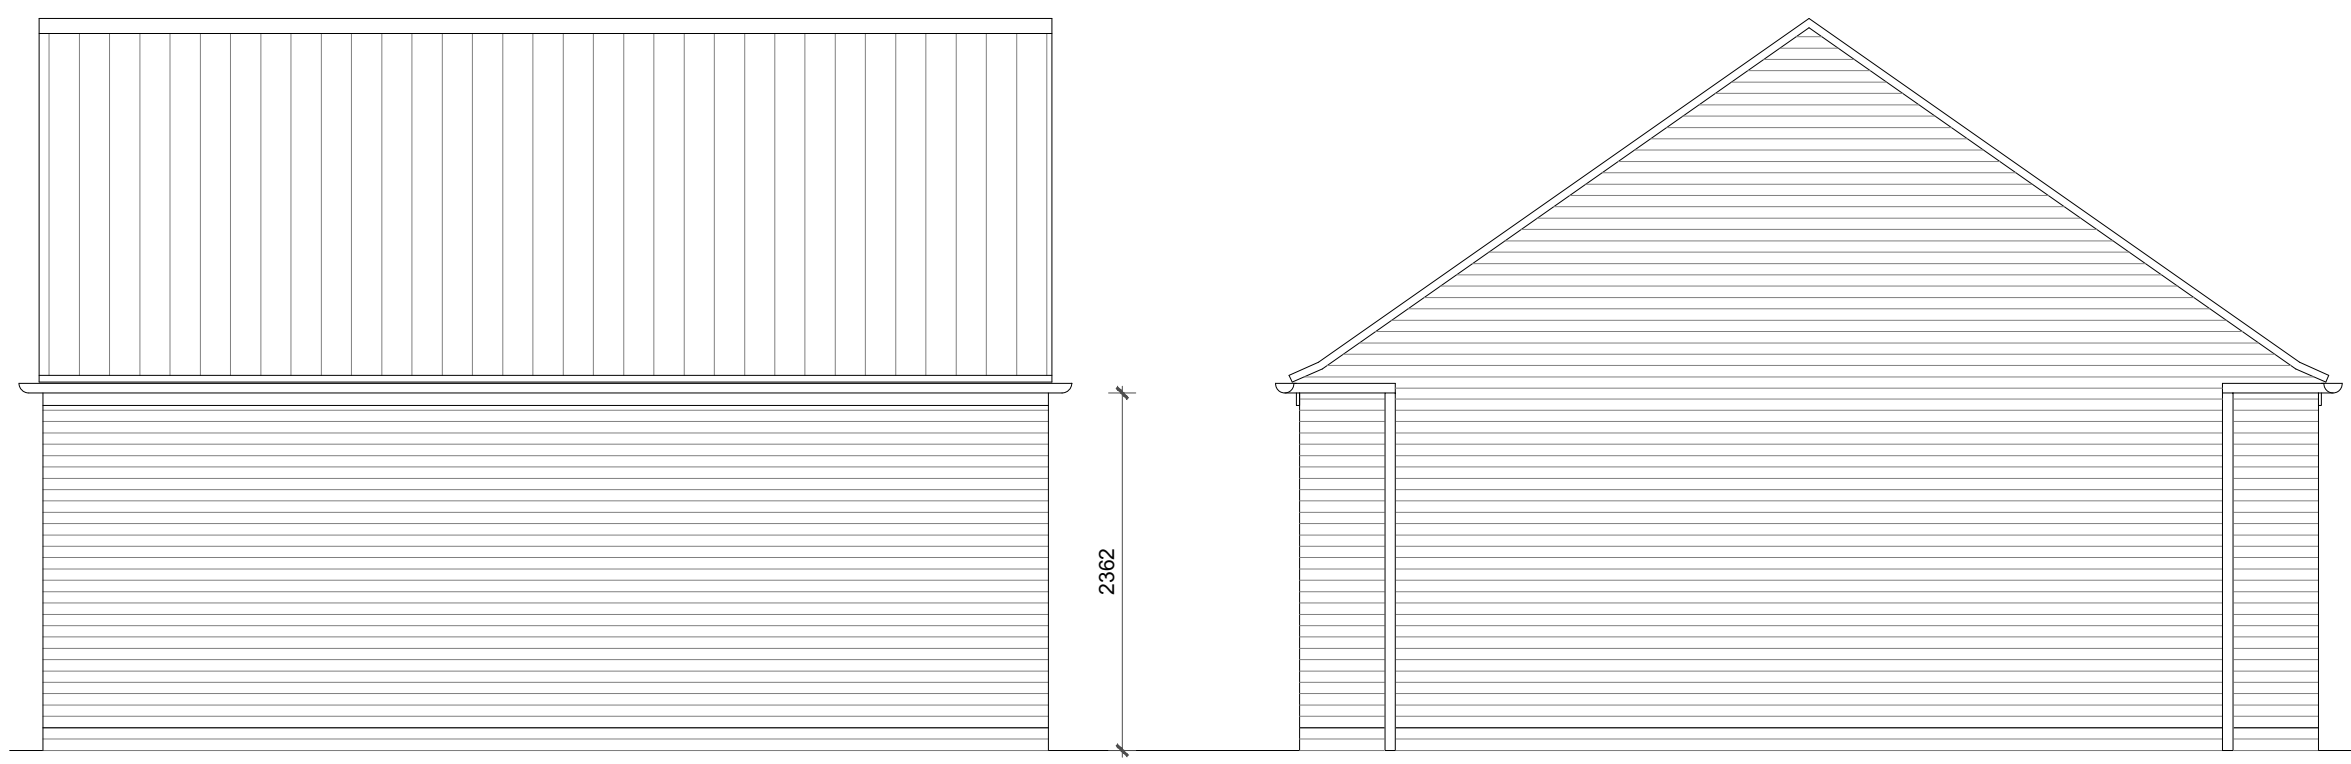

NOTES

REV	DESCRIPTION	DATE	AUTH	CHK'D
A	Plot nos. adjusted to suit layout	28.02.20	AW	IR

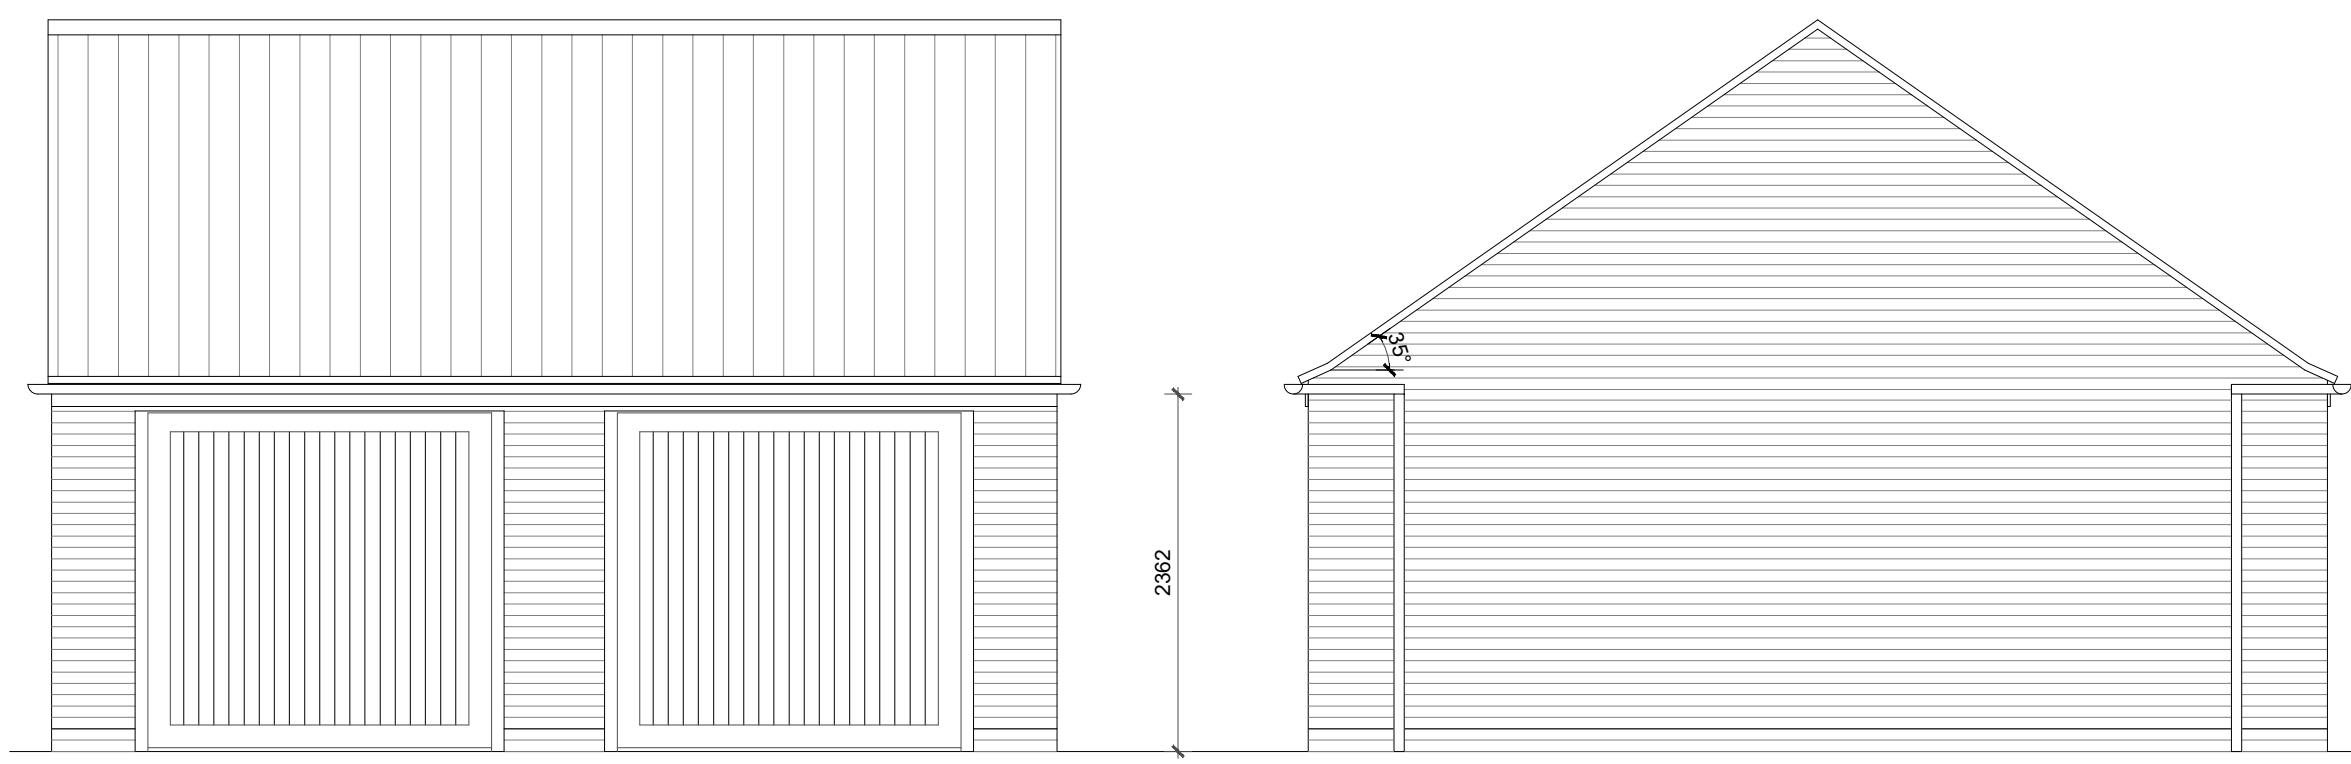

PROJECT
Bodicote_Re-plan

DRAWING
Garage Planning Drawing
Dual Branded Garage: LSG2H8
Elevations - Sheet 2 of 2

SCALE	DATE	AUTHOR	CHK'D
1:50@A3	SEPT 21	JD	

JOB NO.	DRAWING NO.	REV
7942	BOD-GA-105	*

CHARACTER AREA
See Plot Numbers

PLOT No. -
As Drawn: RP8, RP9, RP10, RP11, RP15, RP16, RP30, RP31, RP32, RP33, RP34, RP35, RP37, RP38, RP46, RP47, RP48, RP49, RP50, RP51, RP56, RP57, RP58, RP59, RP61, RP62, RP70, RP71, RP72, RP73, RP75, RP76, RP77, RP78, RP87, RP88, RP89, RP90, RP93, RP94, RP104, RP105.