



PLOT No. -

Opposite: 100.

As Drawn:

Brick


77.1


Ellerton

3

830

Bedrooms

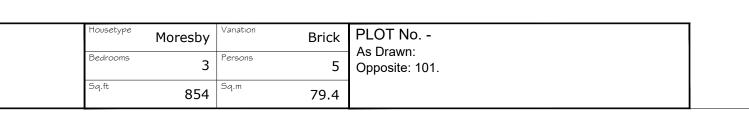

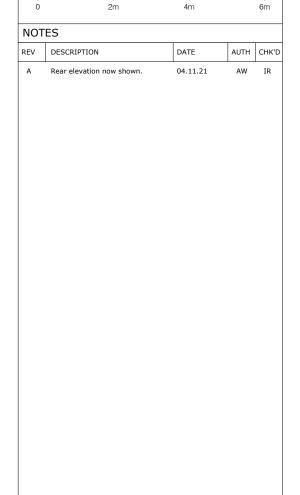

scale 1:100



DDOJECT

Bodicote_Re-plan

DRAWING

House Type Planning Drawing

House Type: Ell & Mor (Semi-Detached)

Elevations - Sheet 2 of 2

SCALE	DATE	AUTHOR	REV
1:100@A3	Sept 21	RH	Α
100.110	2244444		
JOB NO.	DRAWING NO.		
7942	BOD.HT.059		
CHARACTER AREA:			
Neighbourhood			