


VIEW FROM DRIVE

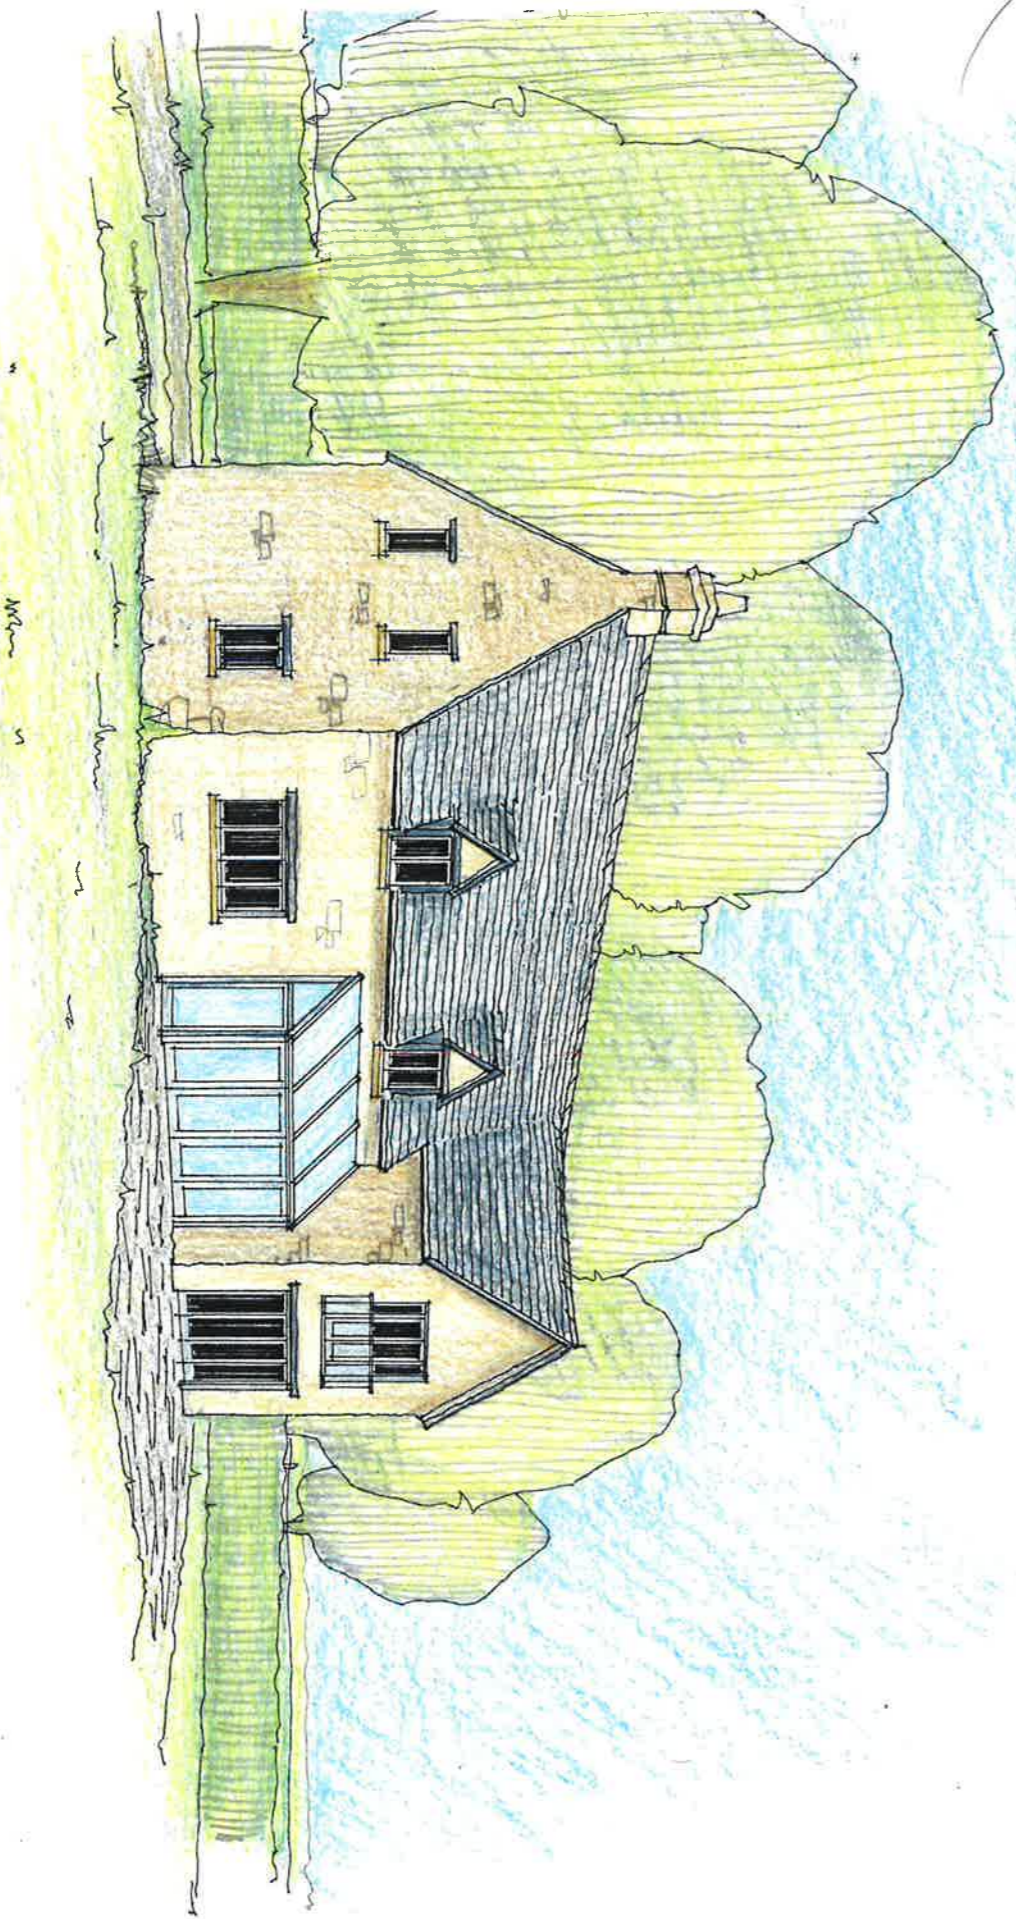

VIEW FROM GARDEN

A. 27.04.20 ATTACHED GARAGE

<i>Client</i>	Mrs Biggott	<i>Project</i>	PROPOSED DEVELOPMENT OF LAND AT THE LEYS ADDERBURY	<i>Drawing</i>	PLOT 1 - INDICATIVE PERSPECTIVES
<i>Architect</i>	Nicholas D Price 45 North Bar Street Banbury OX1 6 0TH Tel 01295 262952	<i>Scale</i>		<i>Date</i>	NTS January 2019
			<i>Drawing No</i>	5392.13 A	