


The Leys, Adderbury  
Site Location Plan

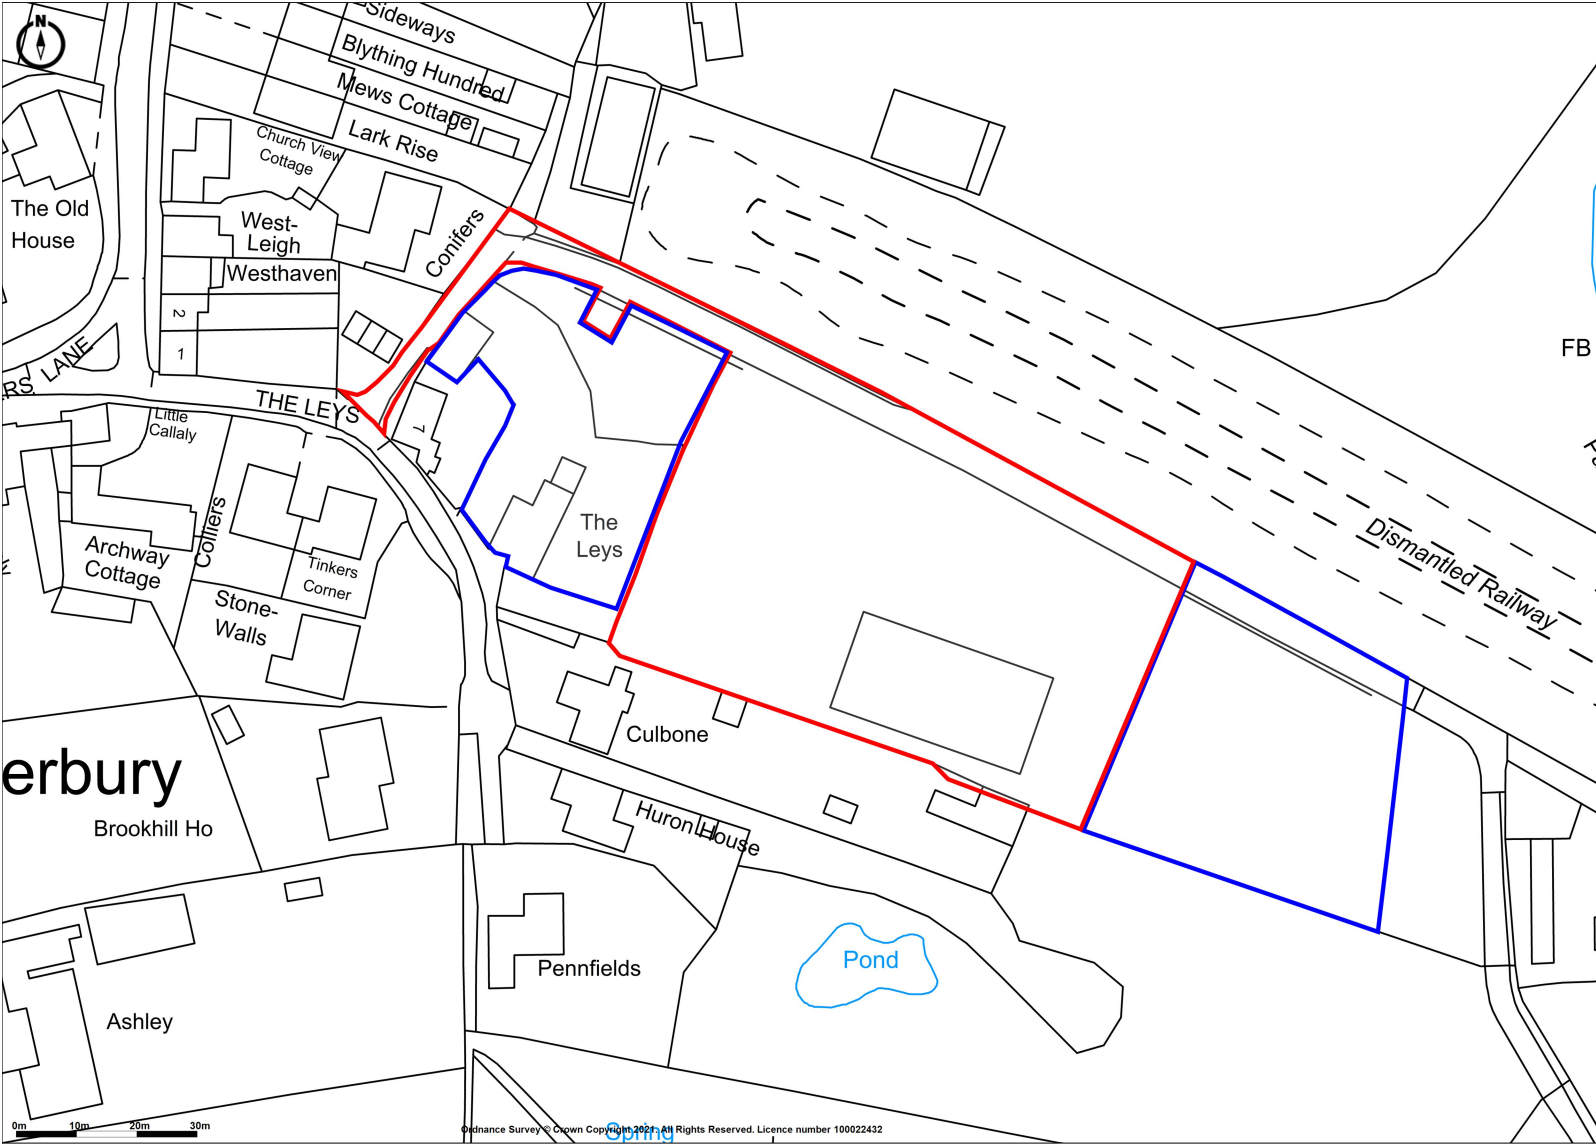

Ordnance Survey © Crown Copyright 2021. All Rights Reserved.  
Licence number 100022432  
Plotted Scale - 1:1250. Paper Size - A4



Our ref: PJF/eb/PF/9614  
Dwg No. PF/9614.03 Rev A