



# Stone Walling Details

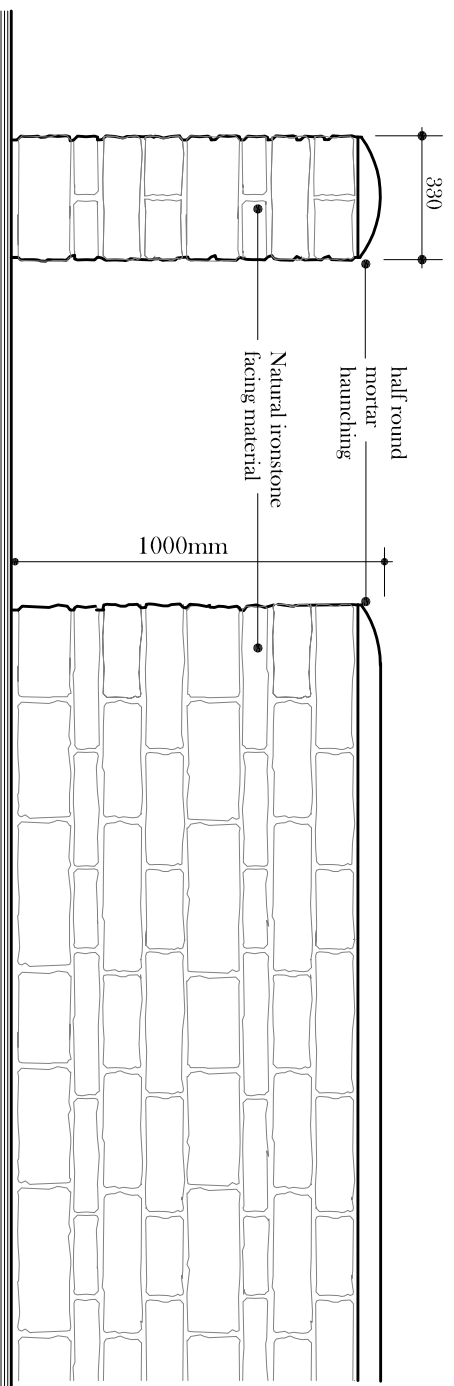

ELEVATION A (1:20)

ELEVATION B (1:20)

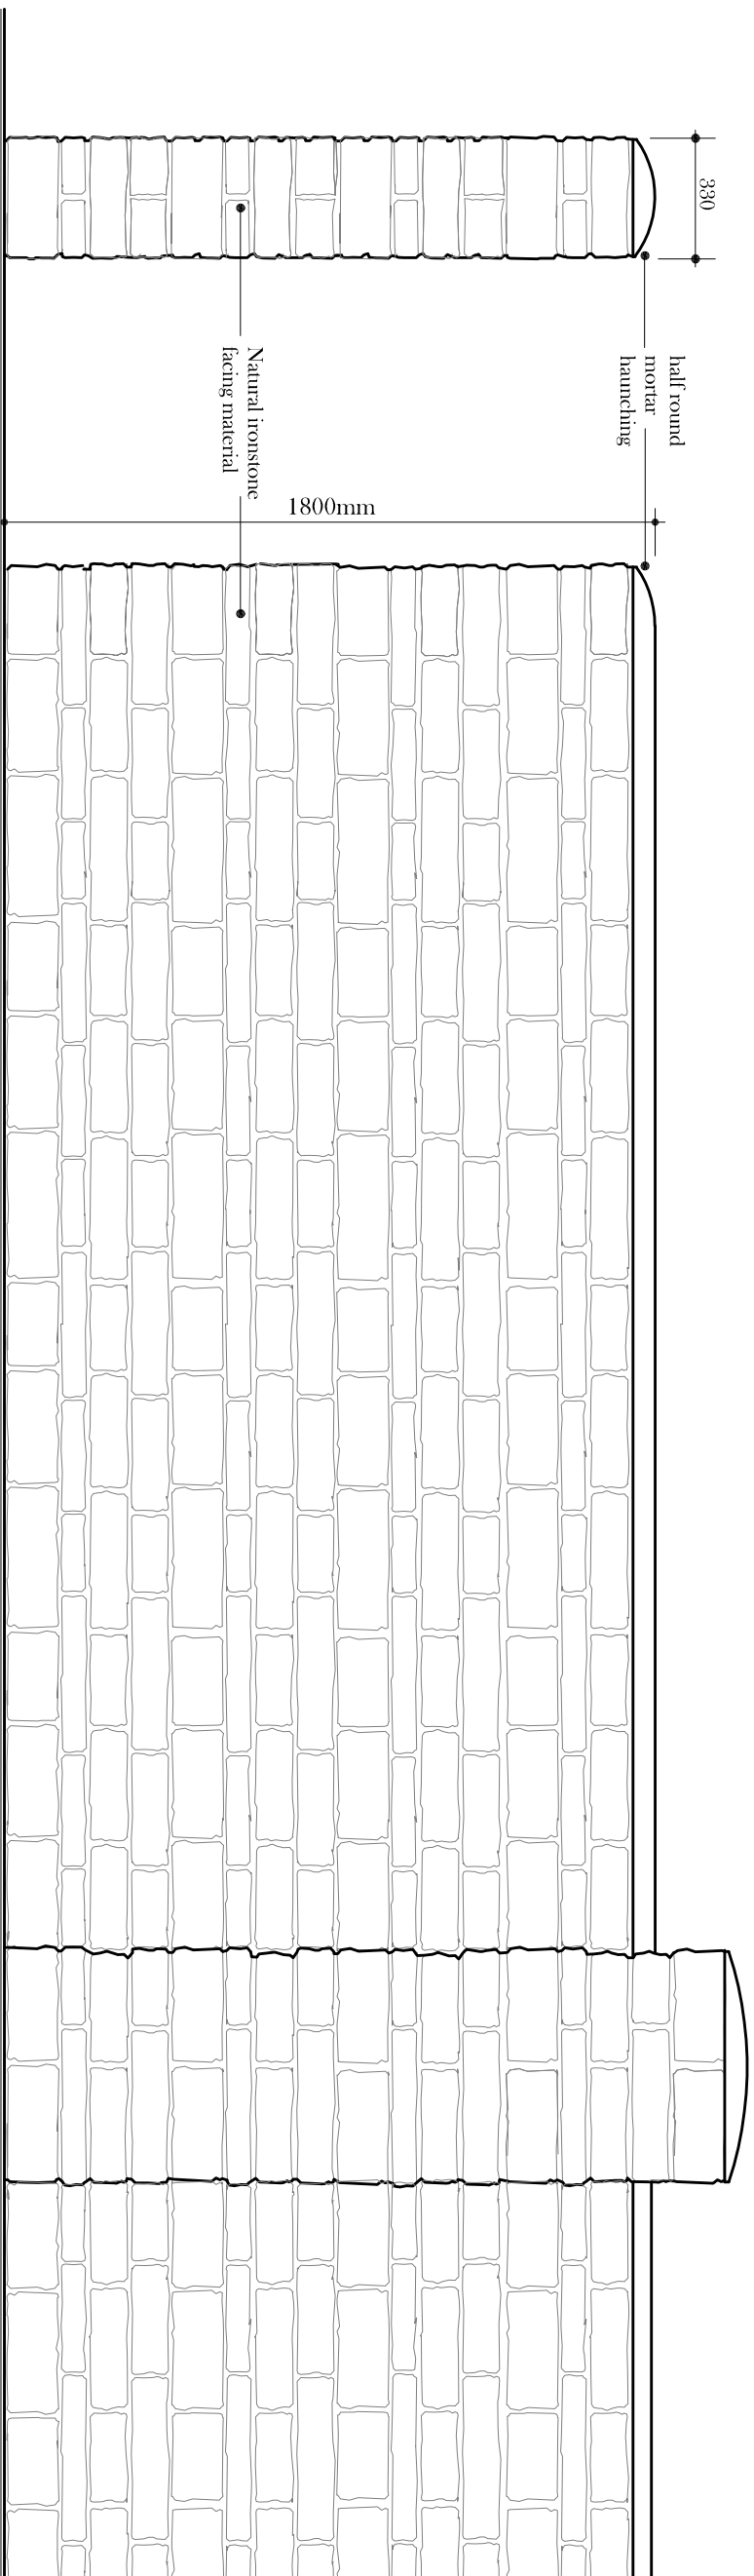

ELEVATION A (1:20)

ELEVATION B (1:20)

*PLANNING DETAIL - NOT FOR CONSTRUCTION*

Do not scale. Use only figured dimensions. Any discrepancies must be reported. All dimensions and setting out are to be verified on site before work commences. Copyright Reserved ©

<p>PROJECT: <i>Land at Phase 1 Hempton Road Deddington</i></p>	<p>PLOTS: where applicable</p> <p>SHEET TITLE Stone walling planning details</p>	<p><b>B</b> BURRINGTON ESTATES HOMES OF DISTINCTION</p>	<p><b>PODIUM</b> Architecture</p>	<p>job ref.</p> <p>drg. no. <i>P.det_20</i></p>	<p>date <i>Oct 21</i></p> <p>scale <i>1:20 at A3</i></p>	<p>area:</p>
--	--	---	---------------------------------------	---	--	--------------