



BRICK ELEVATION

Arched head


Plots 5,13,14,17 & 18

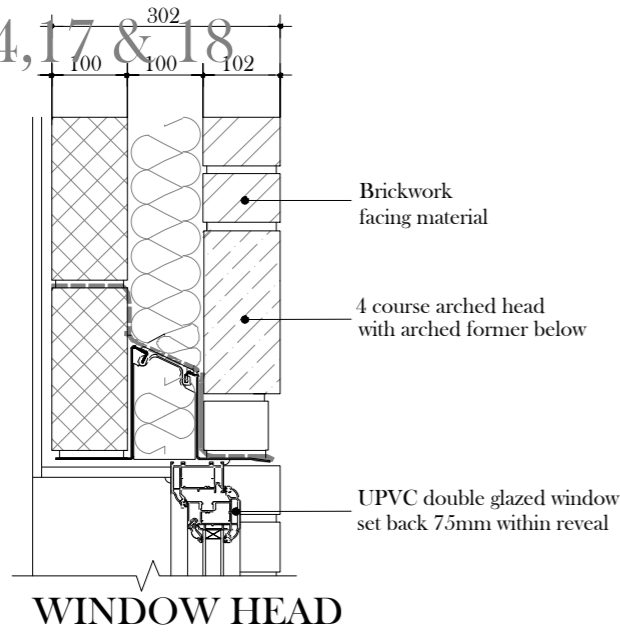


WINDOW HEAD

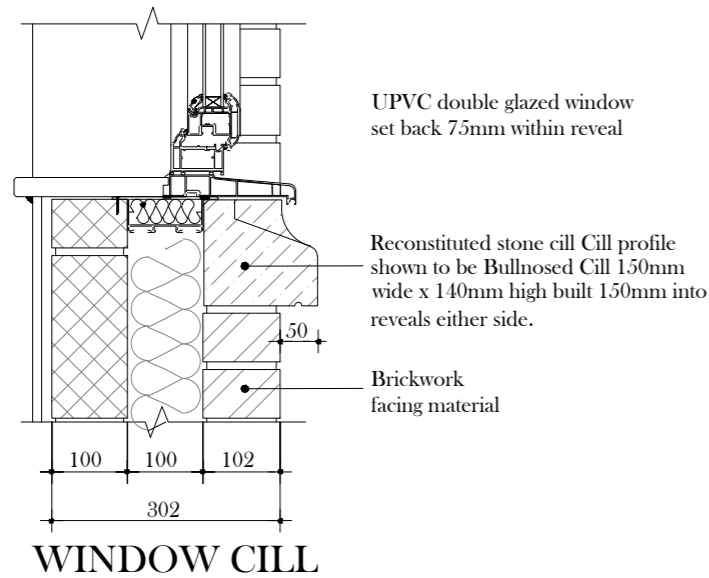

WINDOW CILL

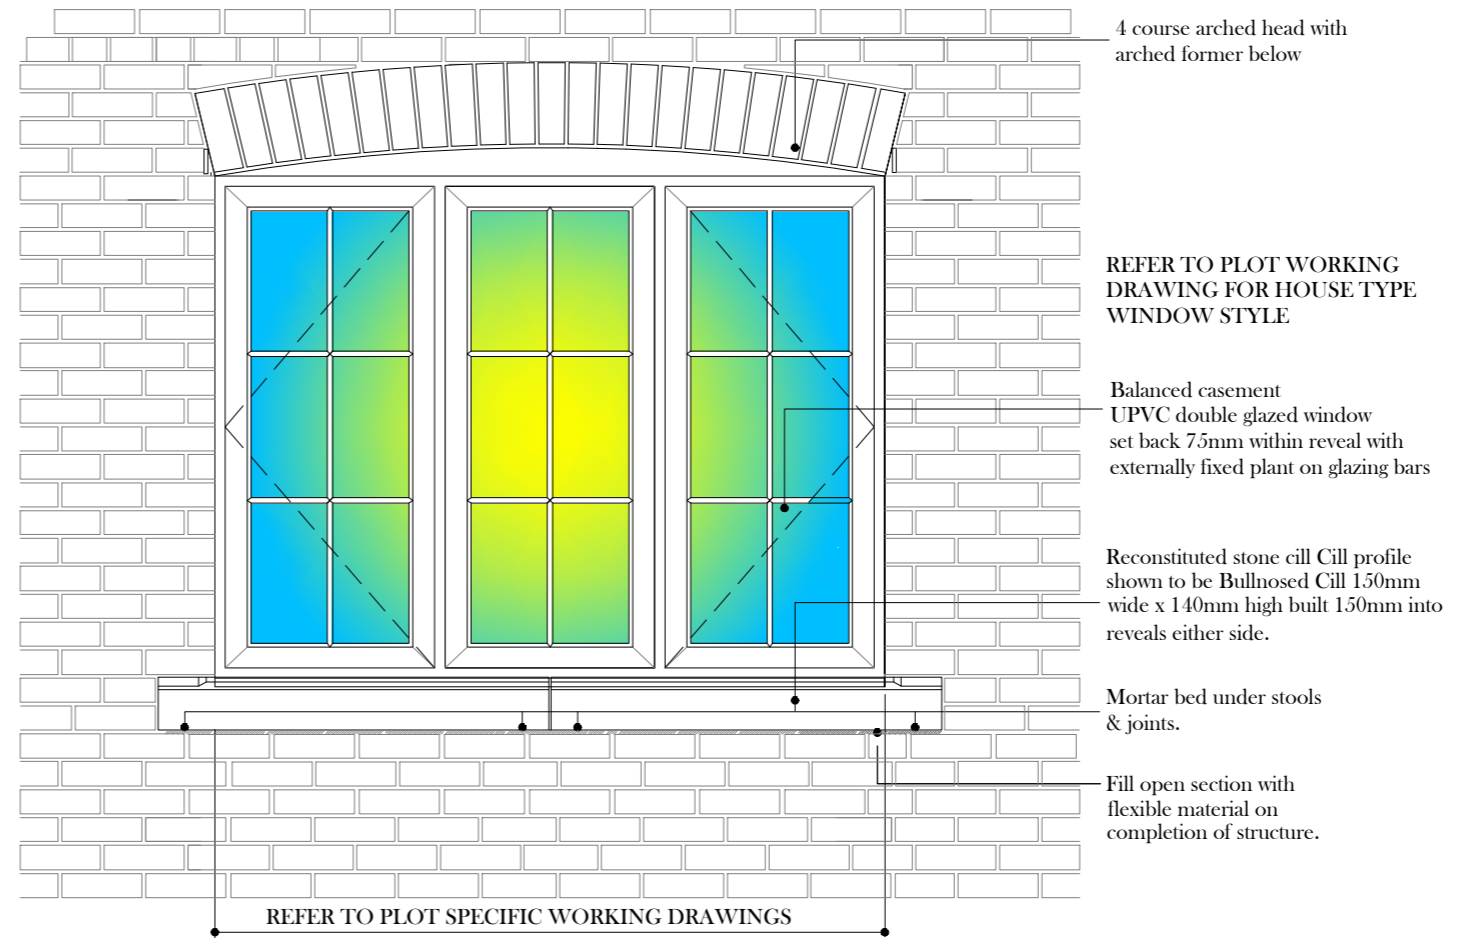

TYPICAL BRICK ELEVATION WITH TWO PIECE STONE CILL AND LINTEL

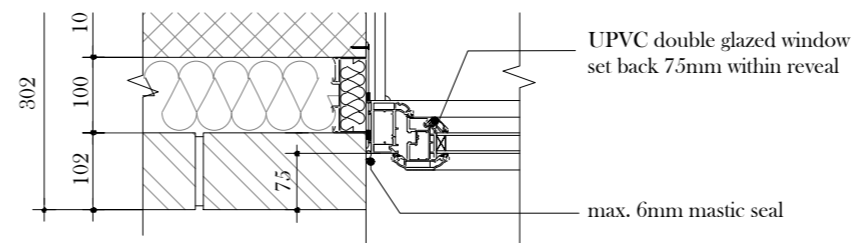

WINDOW REVEAL PLAN - Brick external material

PLANNING DETAIL - NOT FOR CONSTRUCTION

PROJECT:	Land at Phase 1 Hempton Road Deddington	area:	
PLOTS:	where applicable	date	Oct 21
SHEET TITLE	Window head & cill (arched head)	scale	1: 20 at A3
planning details		job ref.	P.det_02a

Do not scale. Use only figured dimensions. Any discrepancies must be reported. All dimensions and setting out are to be verified on site before work commences. Copyright Reserved ©