


Information board location.


approx. 841mm

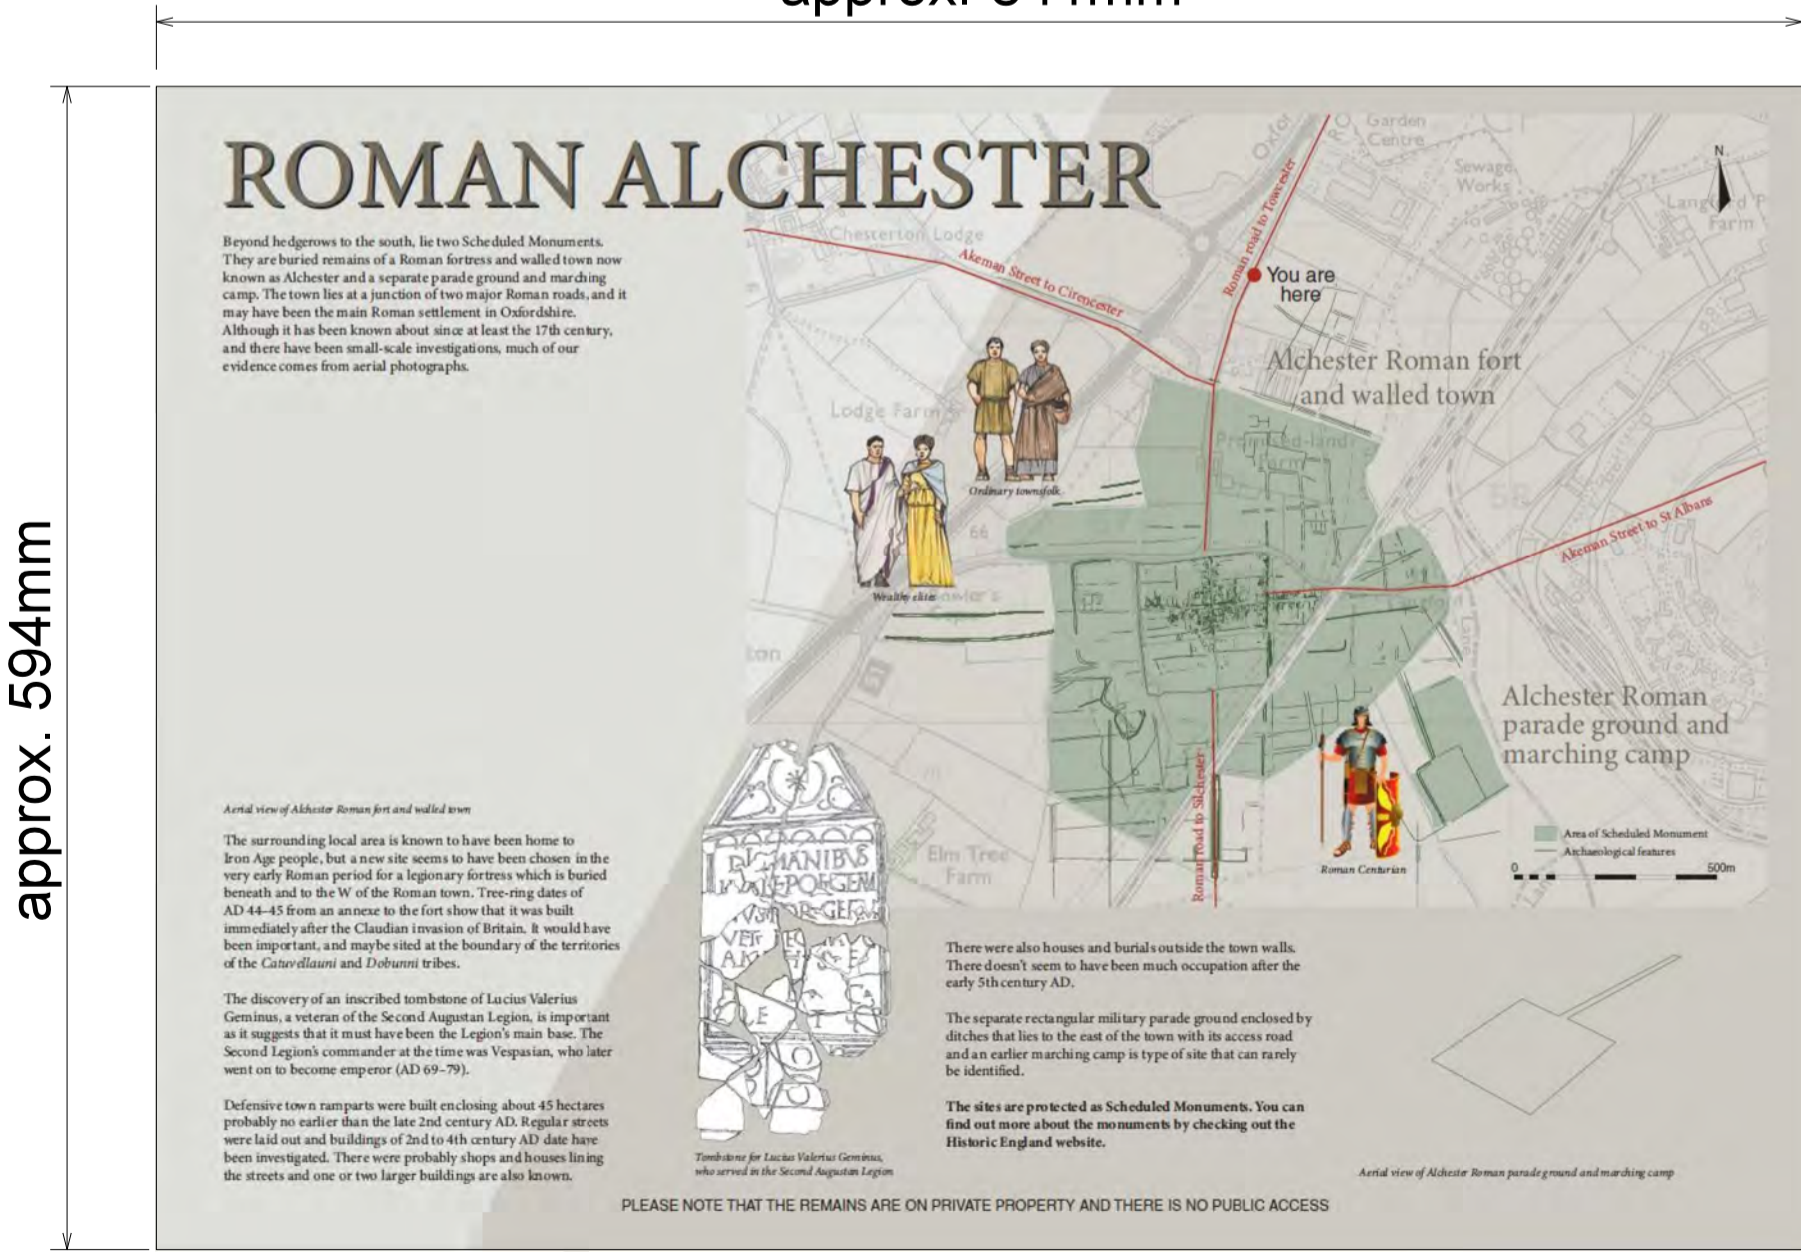

approx. 594mm

PPC Ral 7016 Anthracite

Foundations to Struct' Eng details and specification

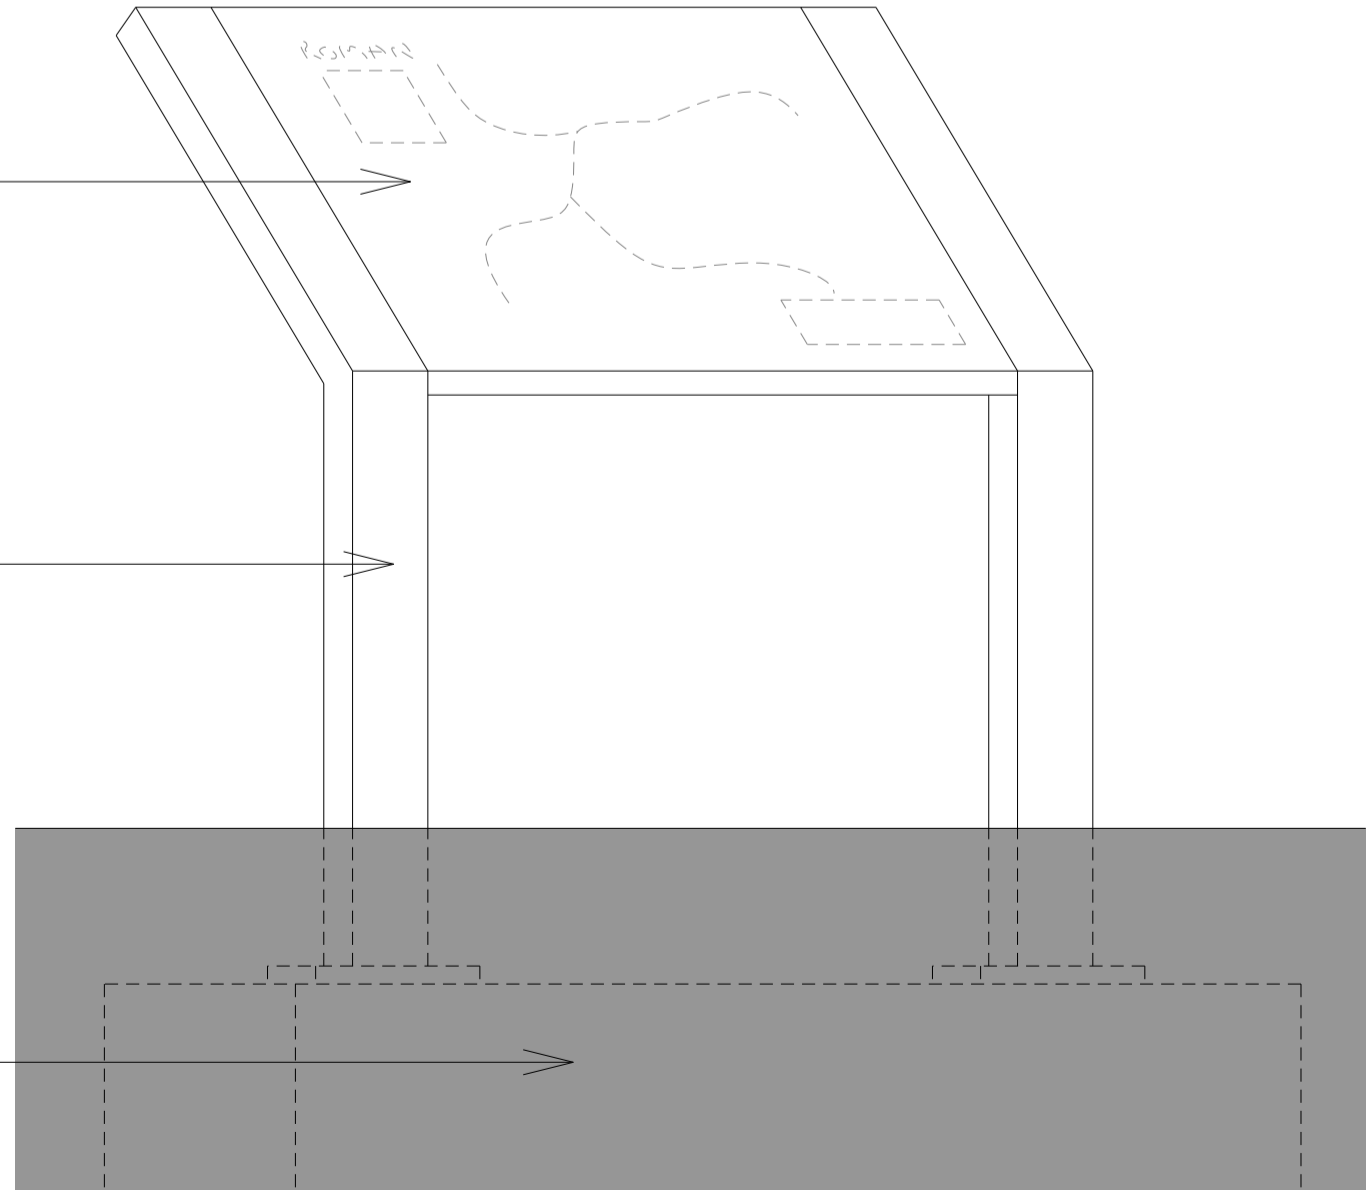

Digital face printed artwork to be supplied by Cotswold Archaeology - approx. size A1 (594mm x 841mm).

NOTES

Reproduced from the Ordnance Survey map with the permission of the Controller of Her Majesty's Stationery Office, © Crown Copyright.  
C A Cornish & Associates Ltd Licence no LIG0908.  
Subject to Statutory Approvals.

Rev	Description	Chk	Date

Peer House  
8 -14 Verulam Street  
London WC1X 8LZ  
tel +44(0)20 7400 2120  
enquiries@cornisharchitects.com  
www.cornisharchitects.com

**RIBA** Chartered Practice

Project Title: **CATALYST BICESTER**

Drawing Title: **PUBLIC INFORMATION BOARD**

Drawing Status: **TOWN PLANNING**

Scale: 0 5 metres 40

Drawn By: S M Scale: 1:500 @ A1 Date: 12/11/2021 Chk'd By: C S

Drawing No: **18022 - TP - 015** Rev: -

ALBION LAND

Copyright of Cornish Architects ©