



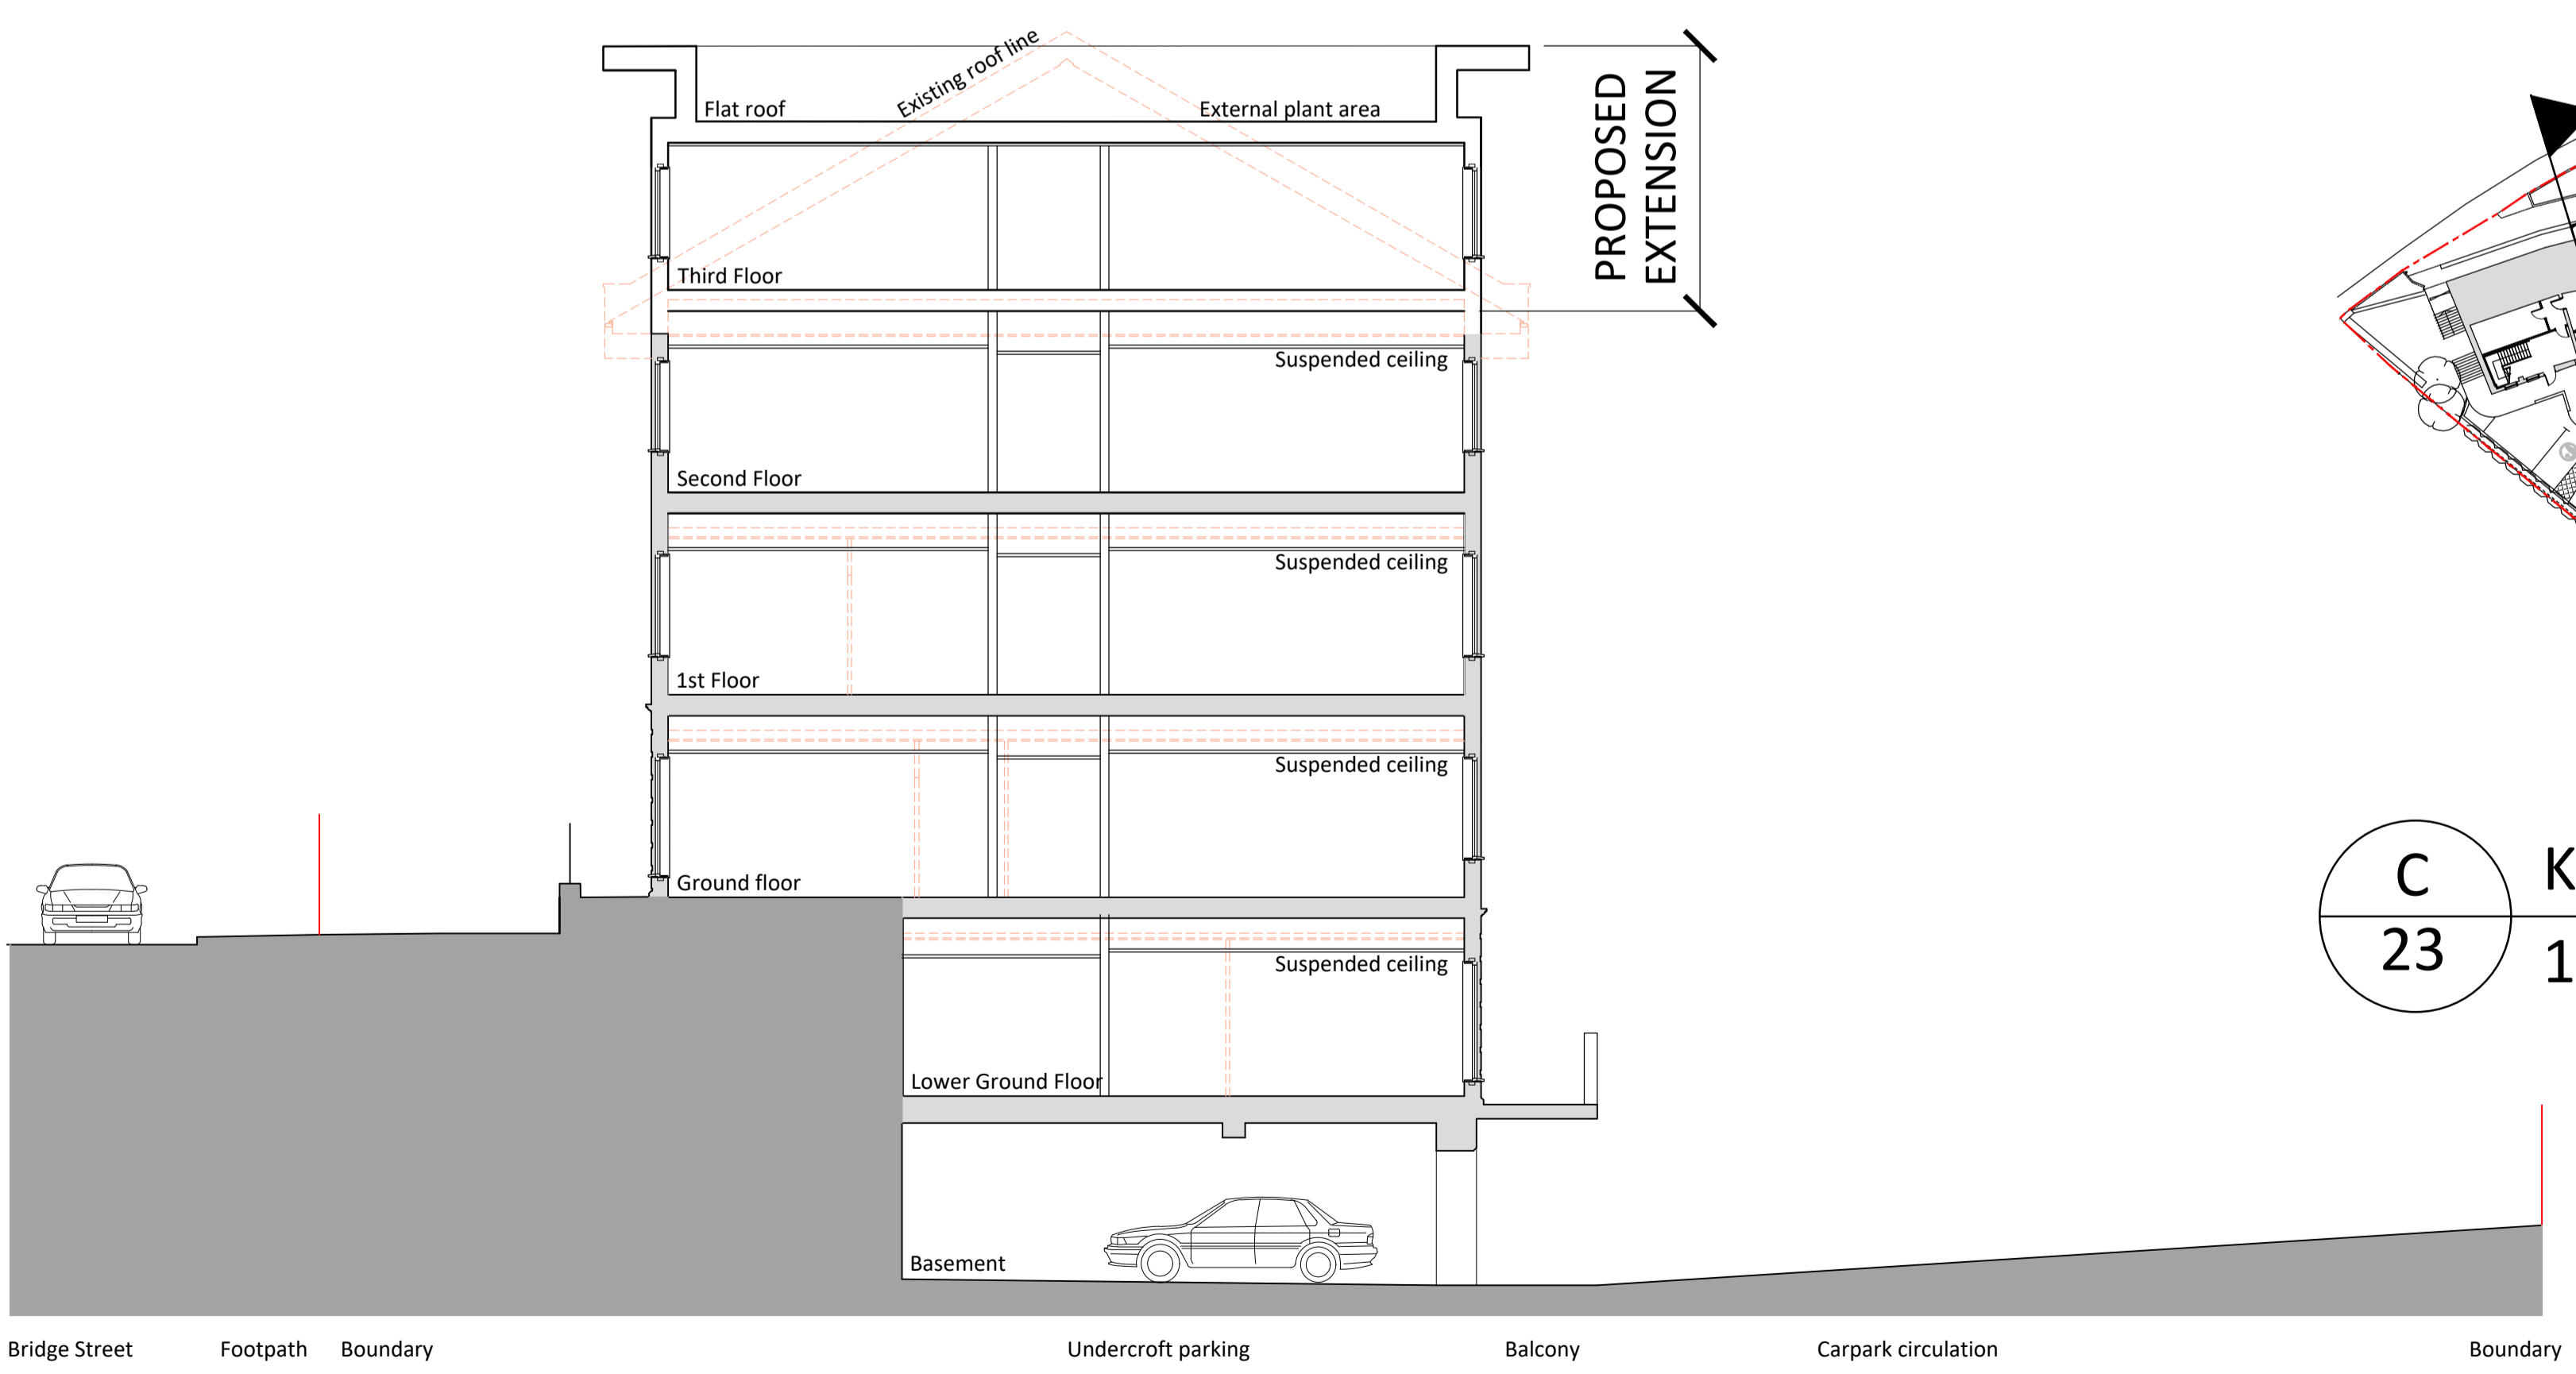

B
23 Section BB
1:100@A1



A
23 Section AA
1:100@A1

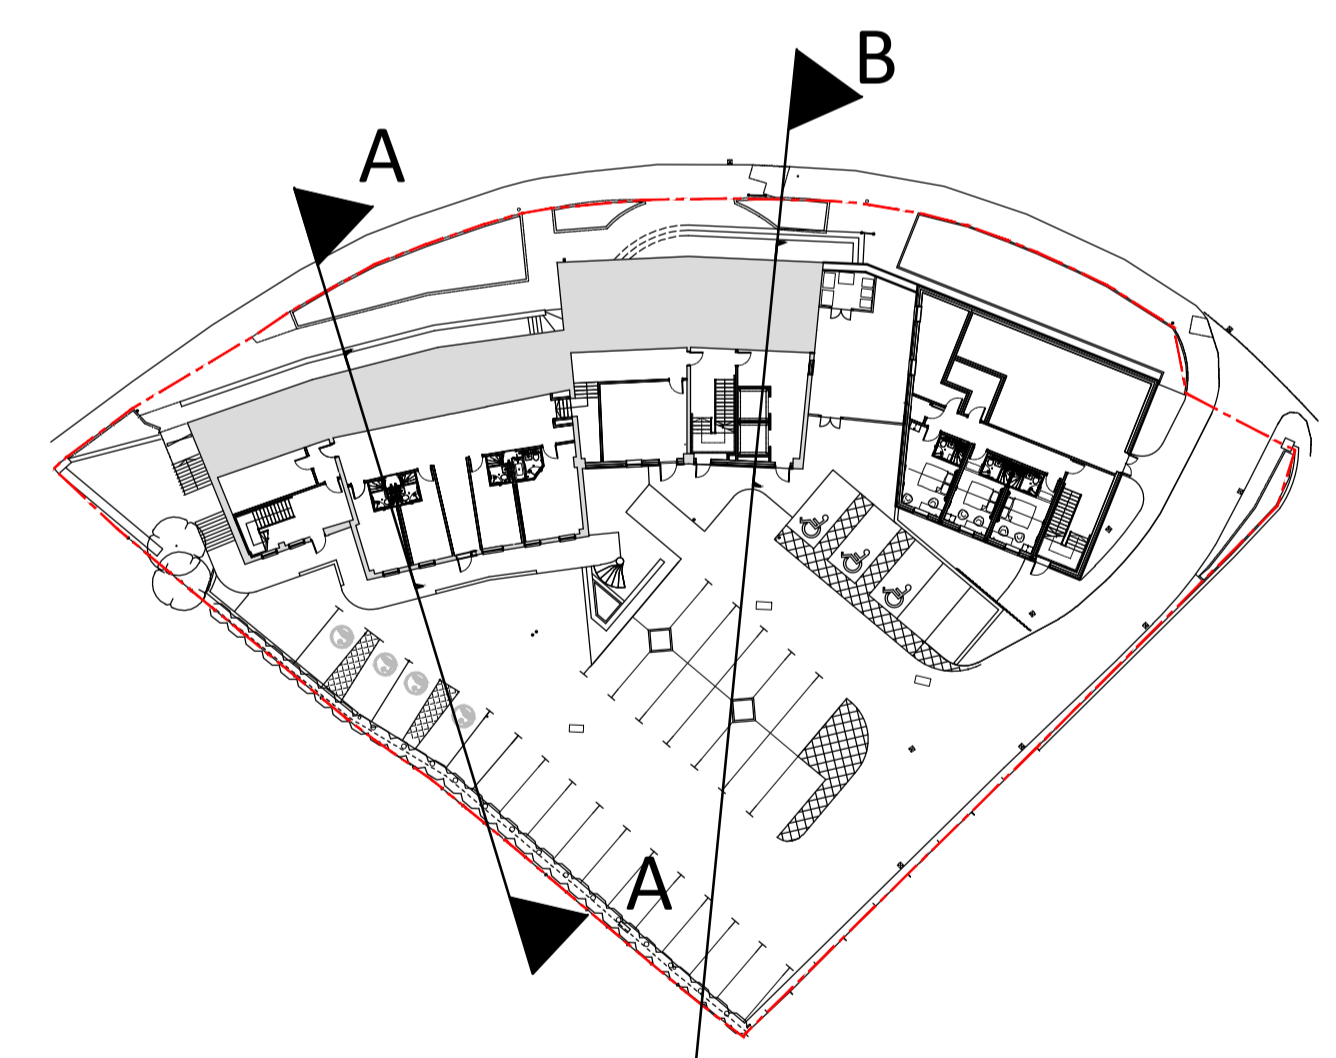

C
23 KEY PLAN
1:500@A1

PLANNING

JWA Architects Limited
1st Floor, Old Town Hall,
Church Street,
Market Harborough
Leicestershire, LE16 7AA
T +44 (0) 1858 525343
E office@jwa-architects.co.uk
W www.jwa-architects.co.uk

Client: YOGOS

Project: PROPOSED TRAVELODGE
MIDDLETON ROAD
BANBURY

Drawing: PROPOSED
ELEVATIONS
2 OF 2

Purpose: PLANNING Date: 01.01121
Scale: 1:100@A1 Drawn: SPB
Dwg. No: J9347 - 22 Revision: B

