



Section Through Elevation  
Scale 1:2 (@A2)

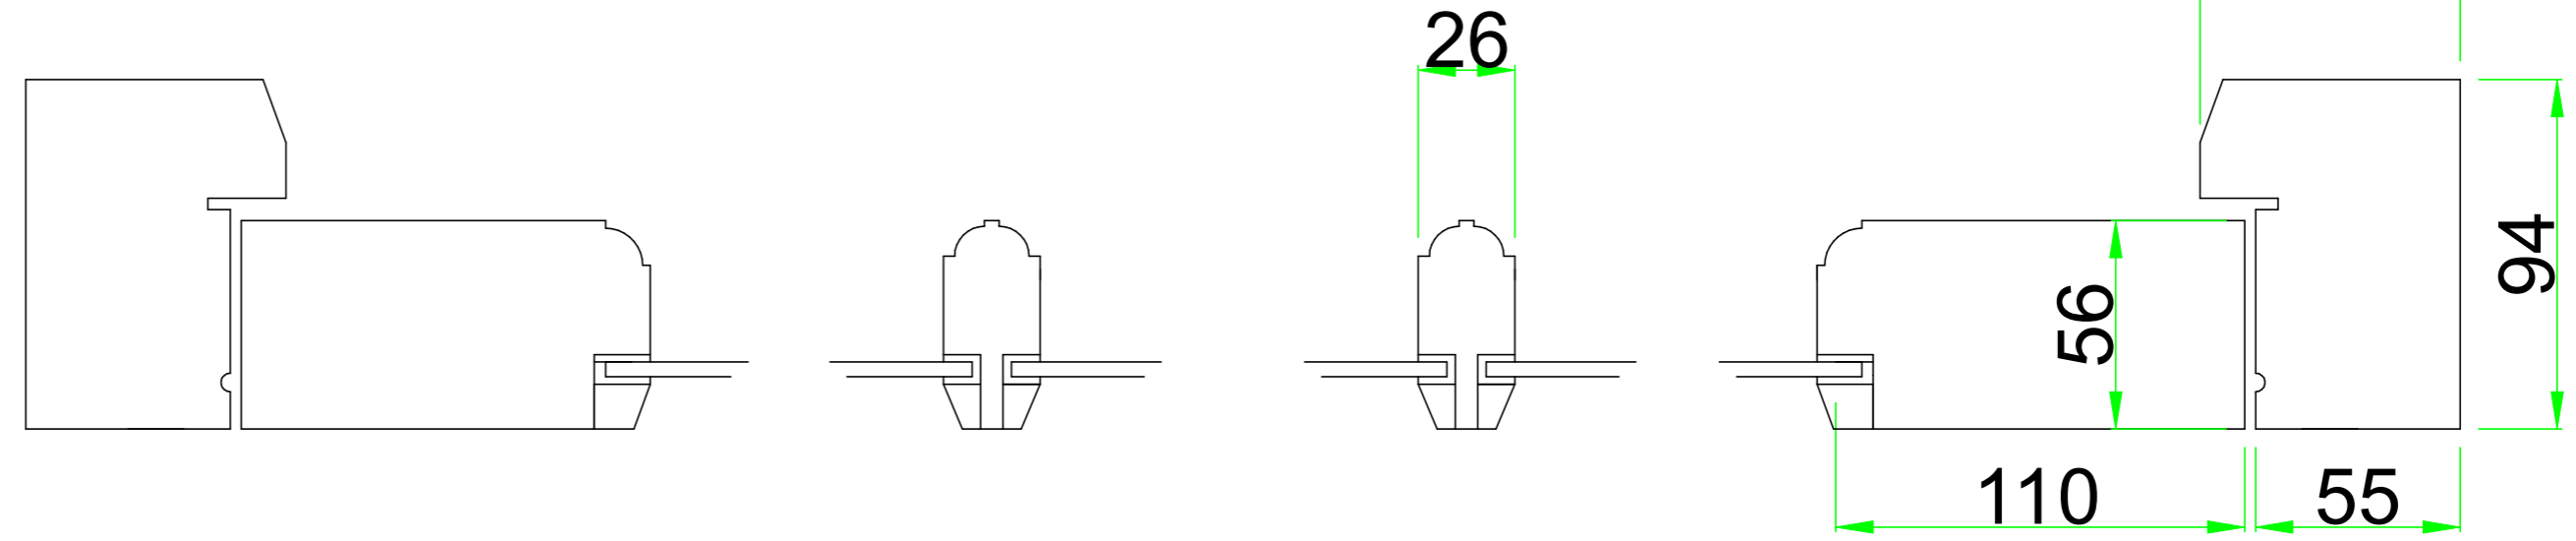

Section Through Plan  
Scale 1:2 (@A2)

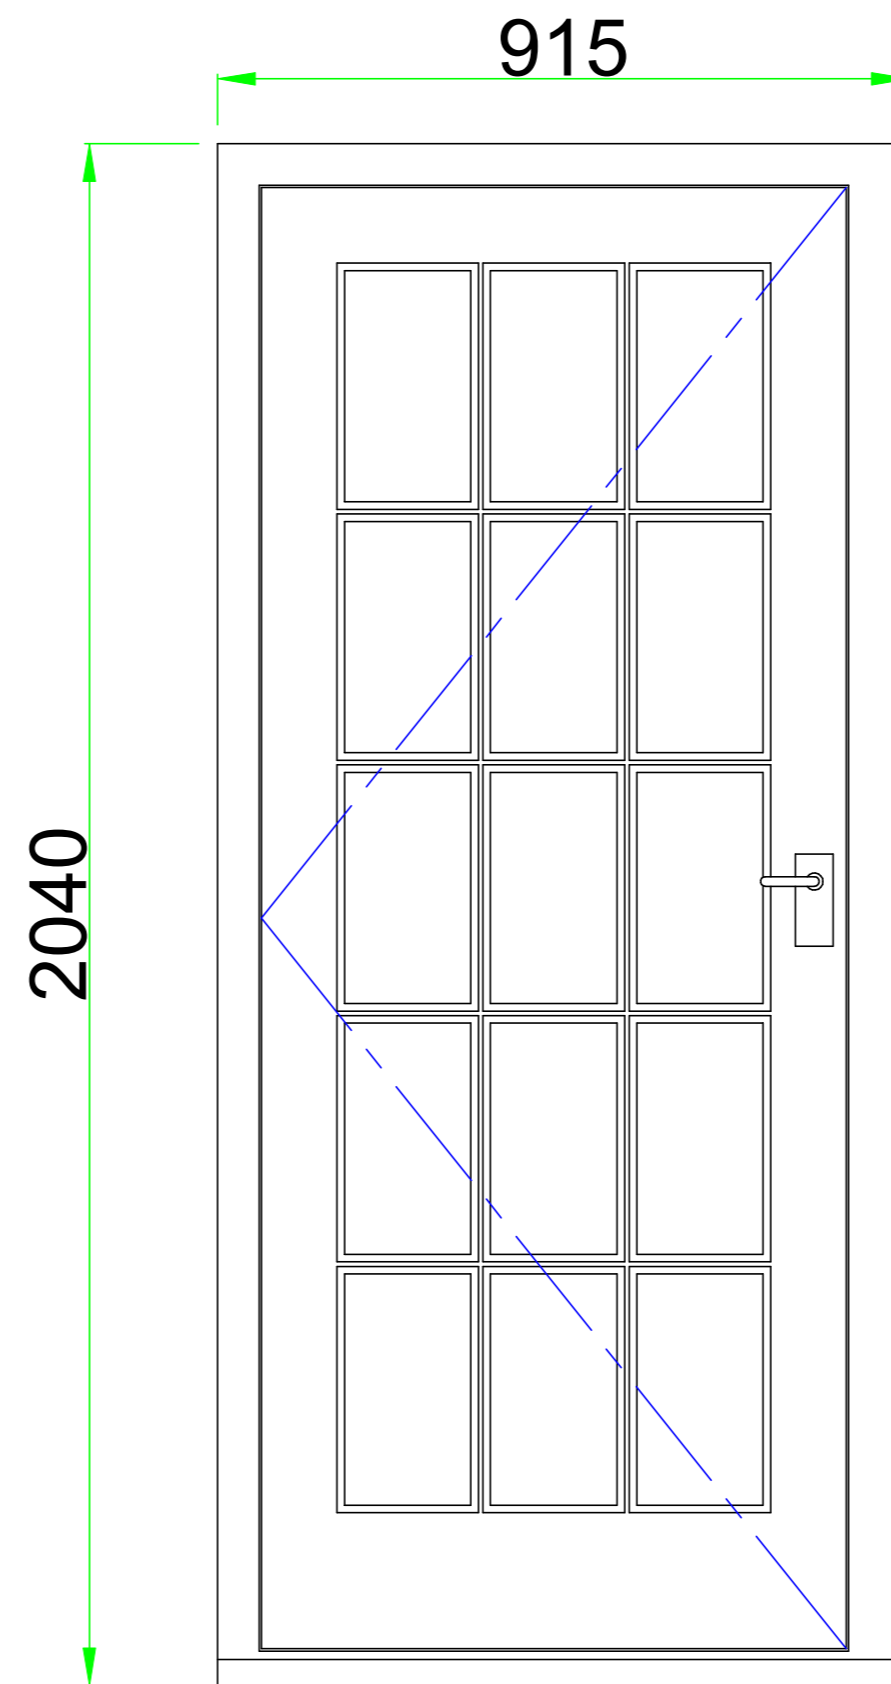

Elevation  
Scale 1:10 (@A2)

Rev - Date - Details

Client & Site:  
Aysha Majid  
Bartlett Cottage  
Sibford Gower

Job No. & Date:  
461 - Nov 2021

TITLE:  
Door D1