



- Notes:
- The planning, design and construction of sewers shall be in accordance with Sewerage Sector Guidance Appendix C, the Civil Engineering Specification for the Water Industry 7th Edition and Thames Water amendments to CESWI.
 - Pumping station compound layout, dimensions, materials, and finishes is subject to detail pumping station design and Thames Water ST04 technical audit.

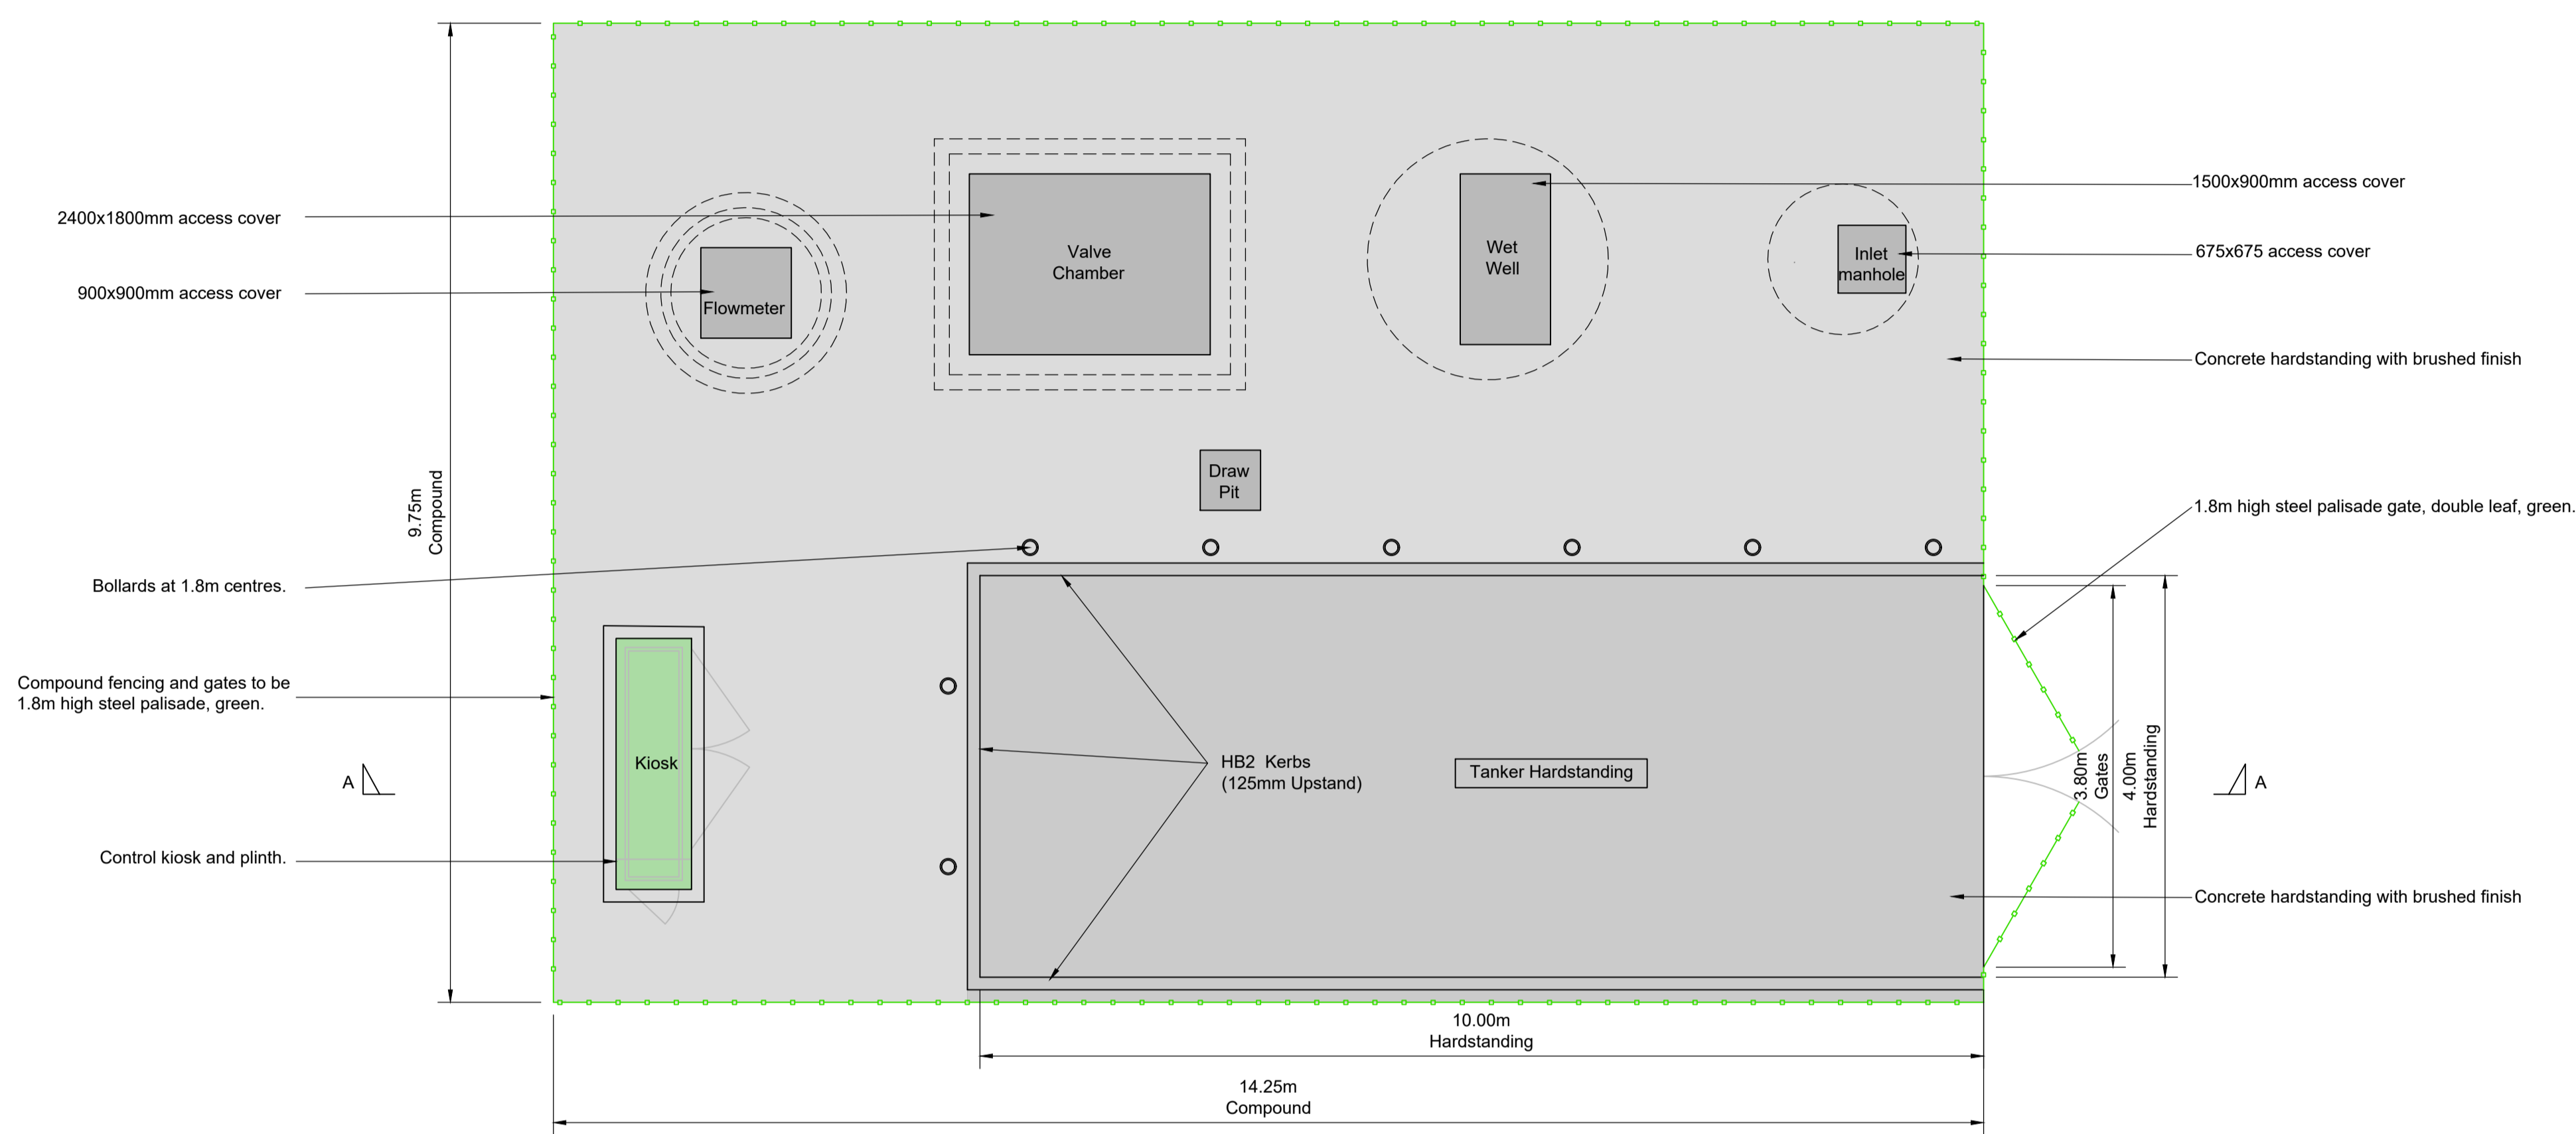

PLAN
(SUBJECT TO THAMES WATER SPECIFICATION)
SCALE 1:50

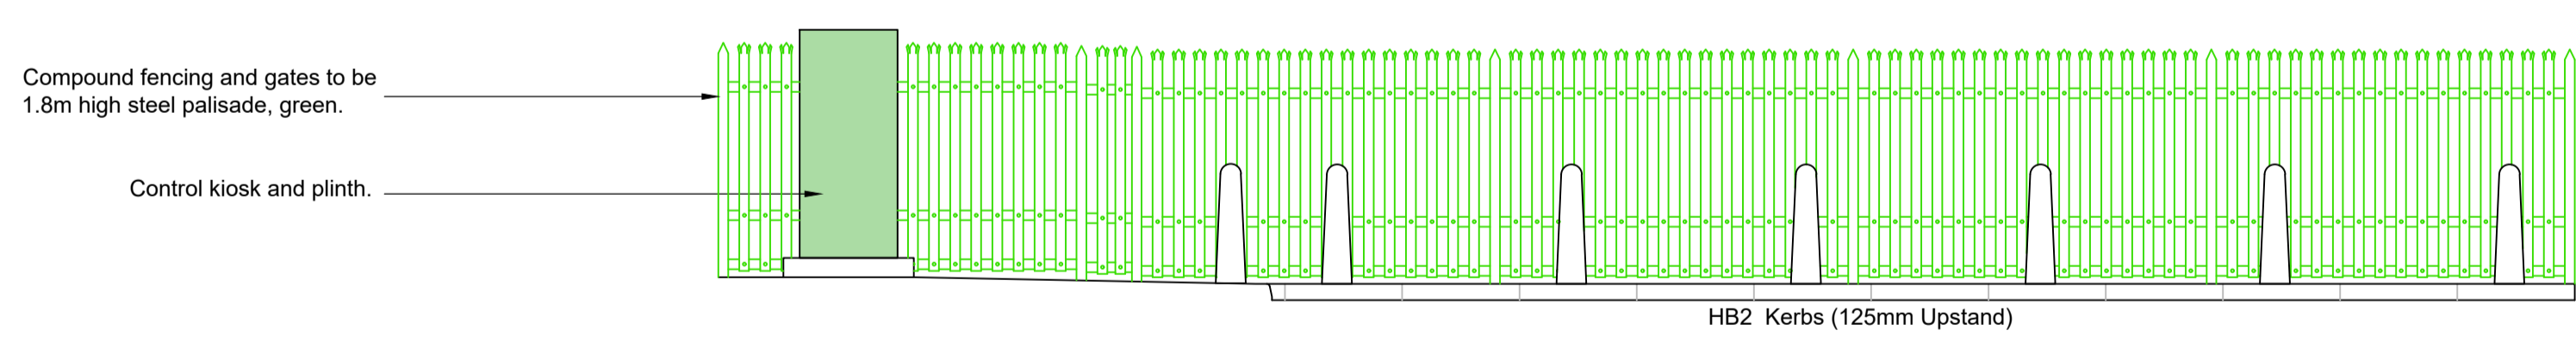

ELEVATION A-A
(SUBJECT TO THAMES WATER SPECIFICATION)
SCALE 1:50

REVISIONS

Rev	Date	Description	By	Ckd	App
P01	16/09/21	First Issue.		RAP	JD RAP

Hydrock
OVER COURT BARN
OVER LANE
ALMONDSBURY
BRISTOL
BS32 4DF
T: +44 (0) 1454 619533
e: bristol@hydrock.com

CLIENT
L&Q ESTATES

PROJECT
**WYKHAM PARK FARM
BANBURY**

TITLE
**PUMPING STATION
GENERAL ARRANGEMENT**

HYDROCK PROJECT NO. C-04841-C	SCALE @ A1 As Shown
STATUS DESCRIPTION PLANNING	STATUS S2
DRAWING NO. (PROJECT CODE-ORIGINATOR-ZONE-LEVEL-TYPE-ROLE-NUMBER) WPF-HYD-XX-XX-DR-C-2603	REVISION P01