


Notes:

Panel Spec: 385w panels  
Size = 1038mm x 1755mm

No of panels = 63

Loading = 0.11 kN per m/sq

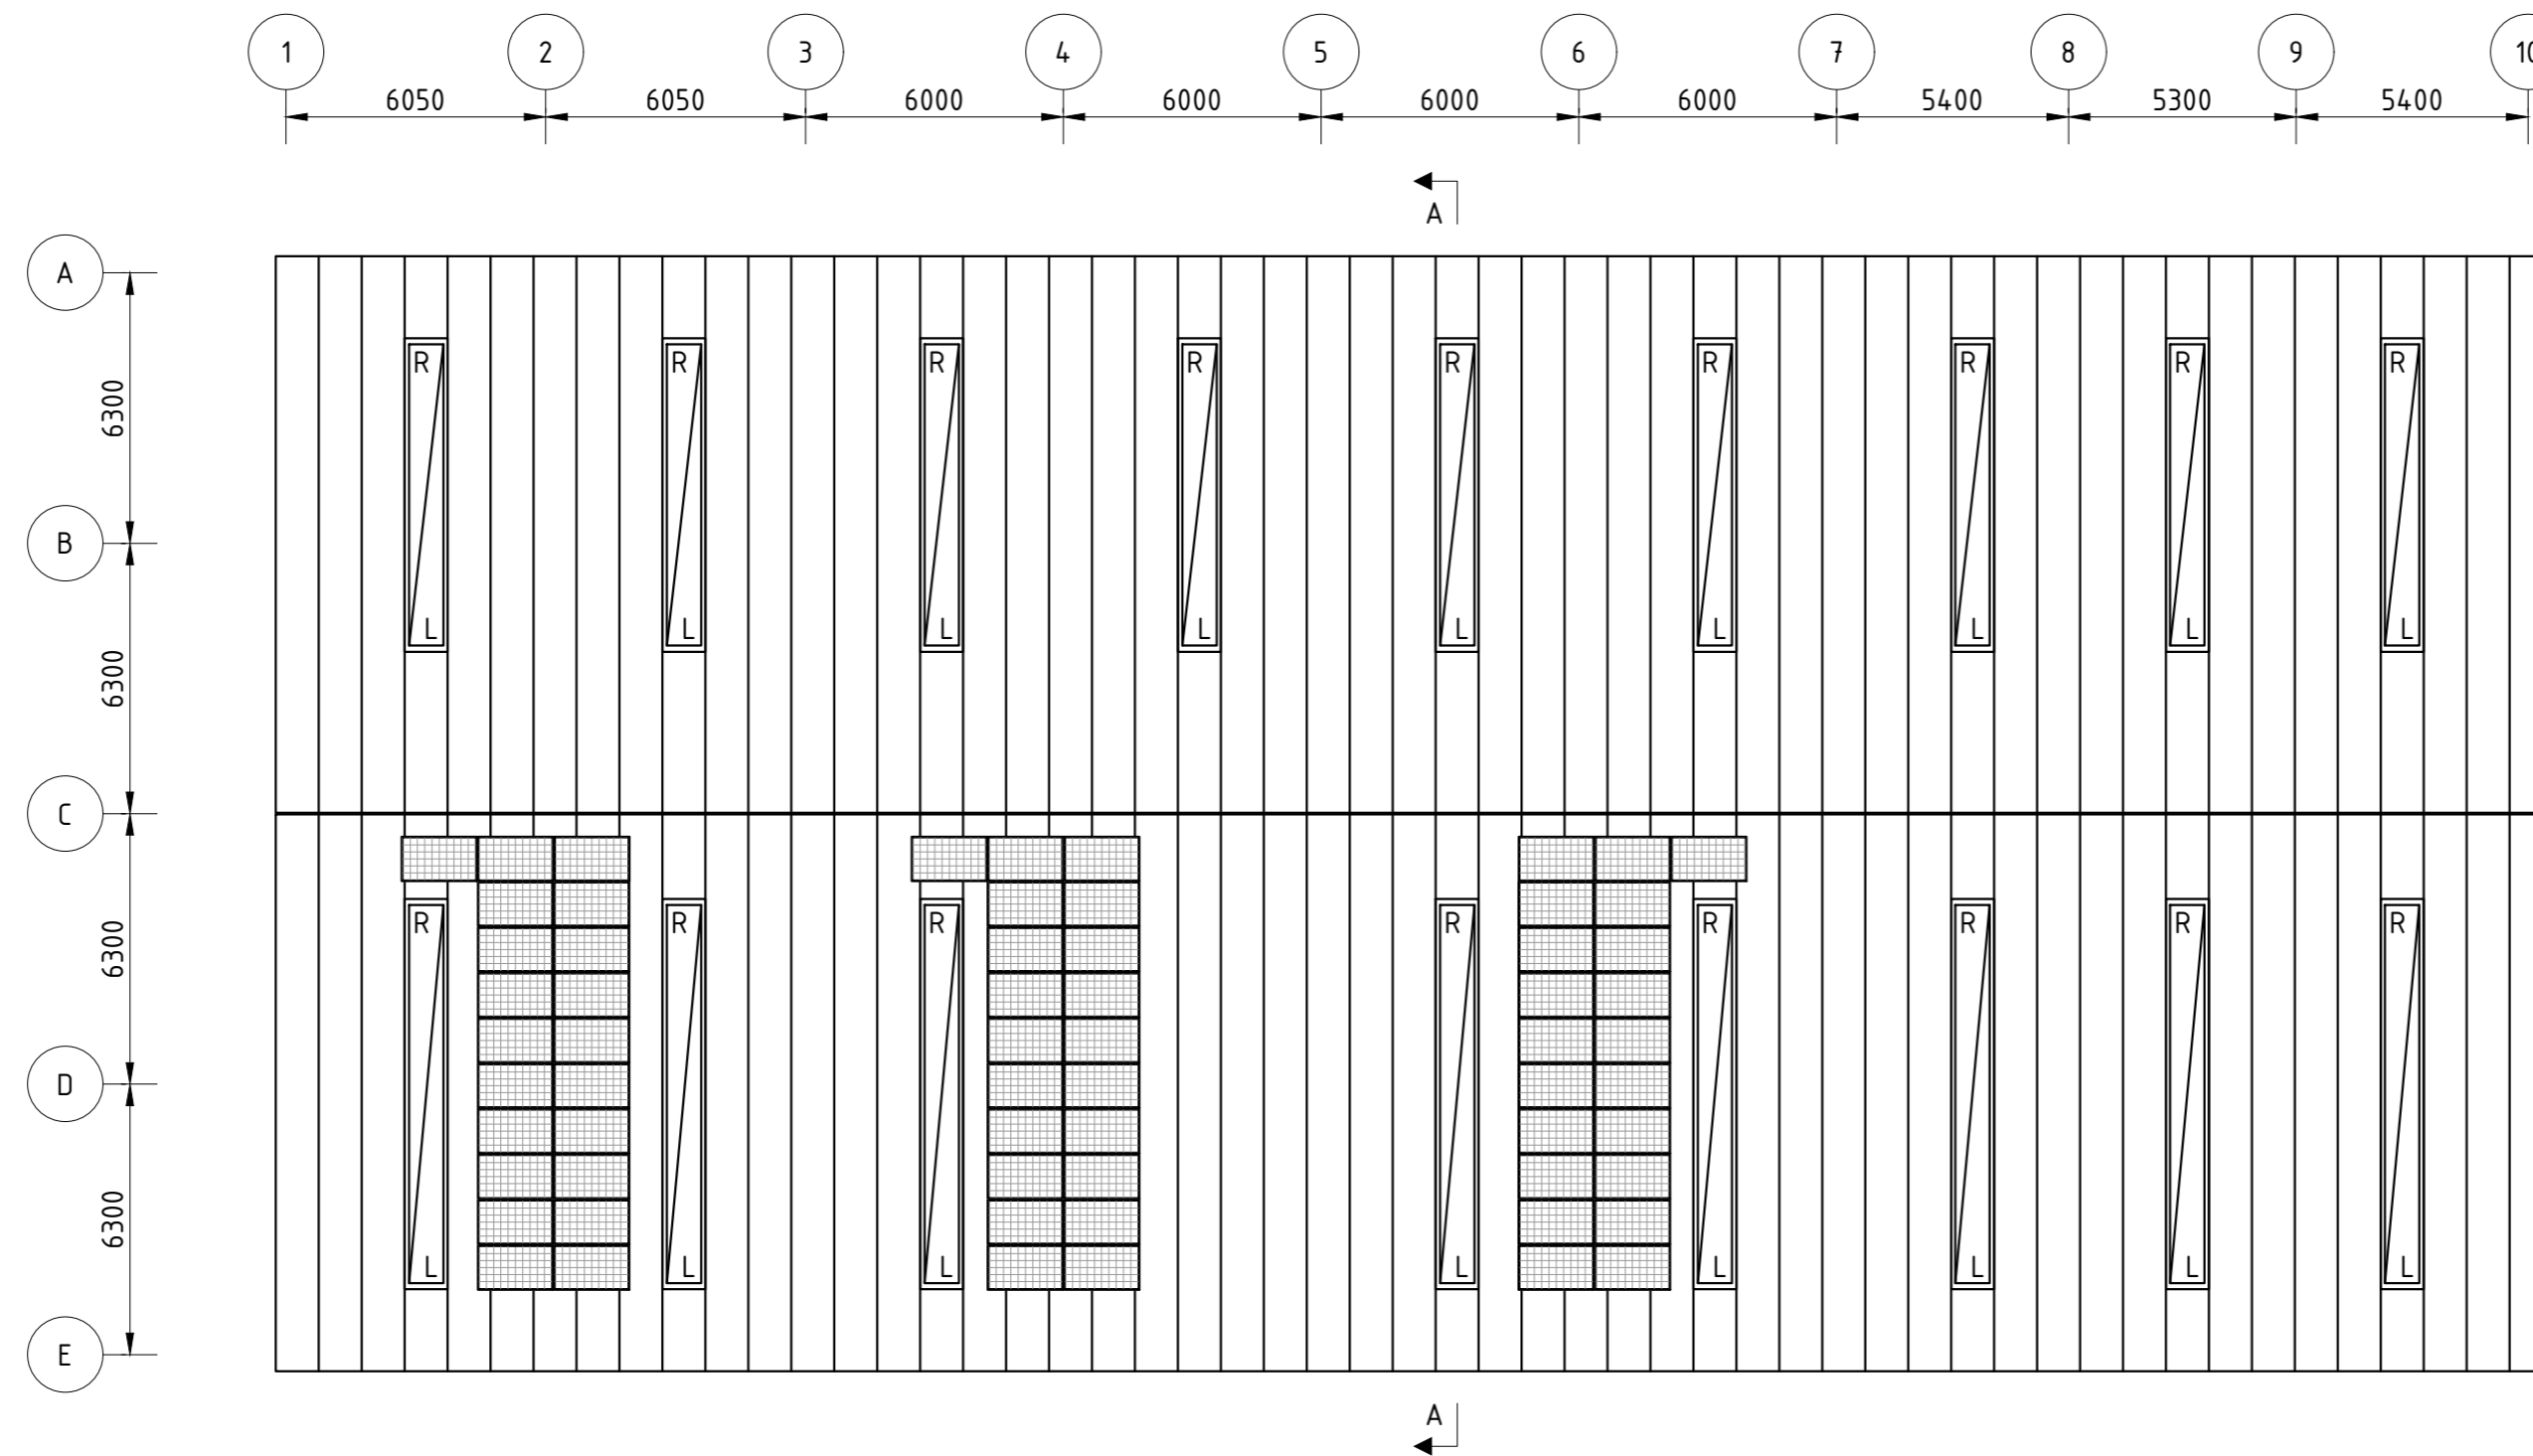

REV:	DESCRIPTION:	BY:	DATE:
STATUS: PROPOSAL			

**iGen** IGEN ENERGY  
 FLOOR 3, BROADSTONE MILL,  
 REDISH, STOCKPORT,  
 SK5 7DL  
 0161 507 1593  
 www.igen-energy.com

CLIENT: MARBANK  
 ARCHITECT:

SITE: C510  
 BICESTER  
 TITLE: 201 PV LAYOUT

SCALE AT A2: 1:175	DATE: 04/01/22	DRAWN: AH	CHECKED: C510
PROJECT NO: 143	DRAWING NO: A2/183	REVISION: A	