
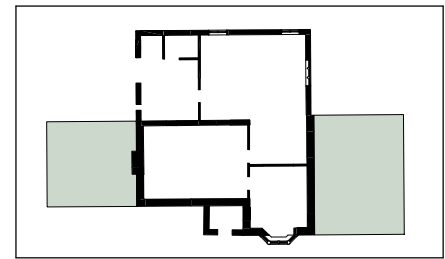
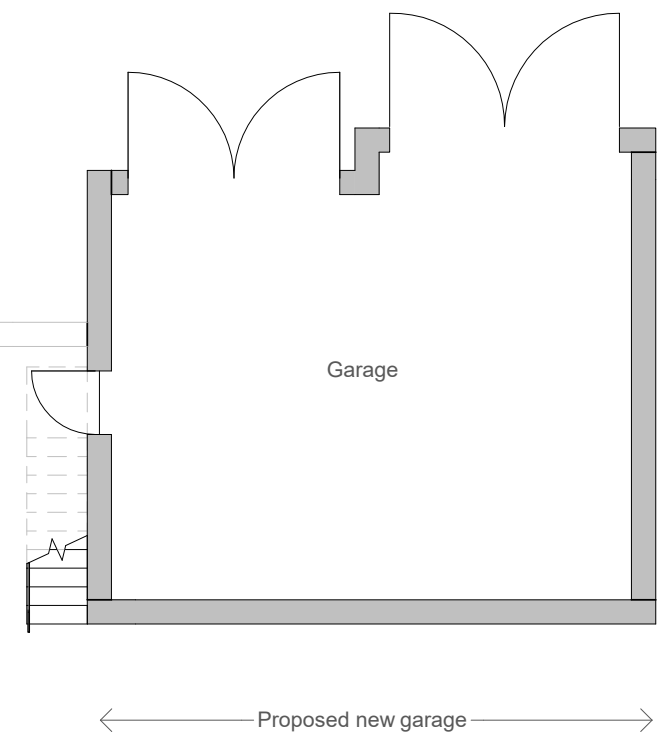
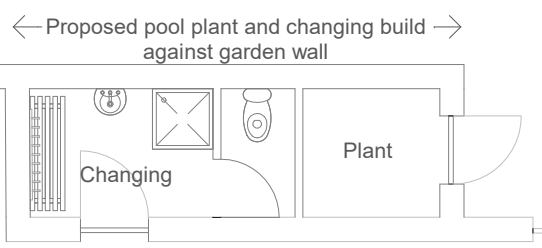


**Legend**

- Existing structure
- Proposed demolitions
- Proposed new structure

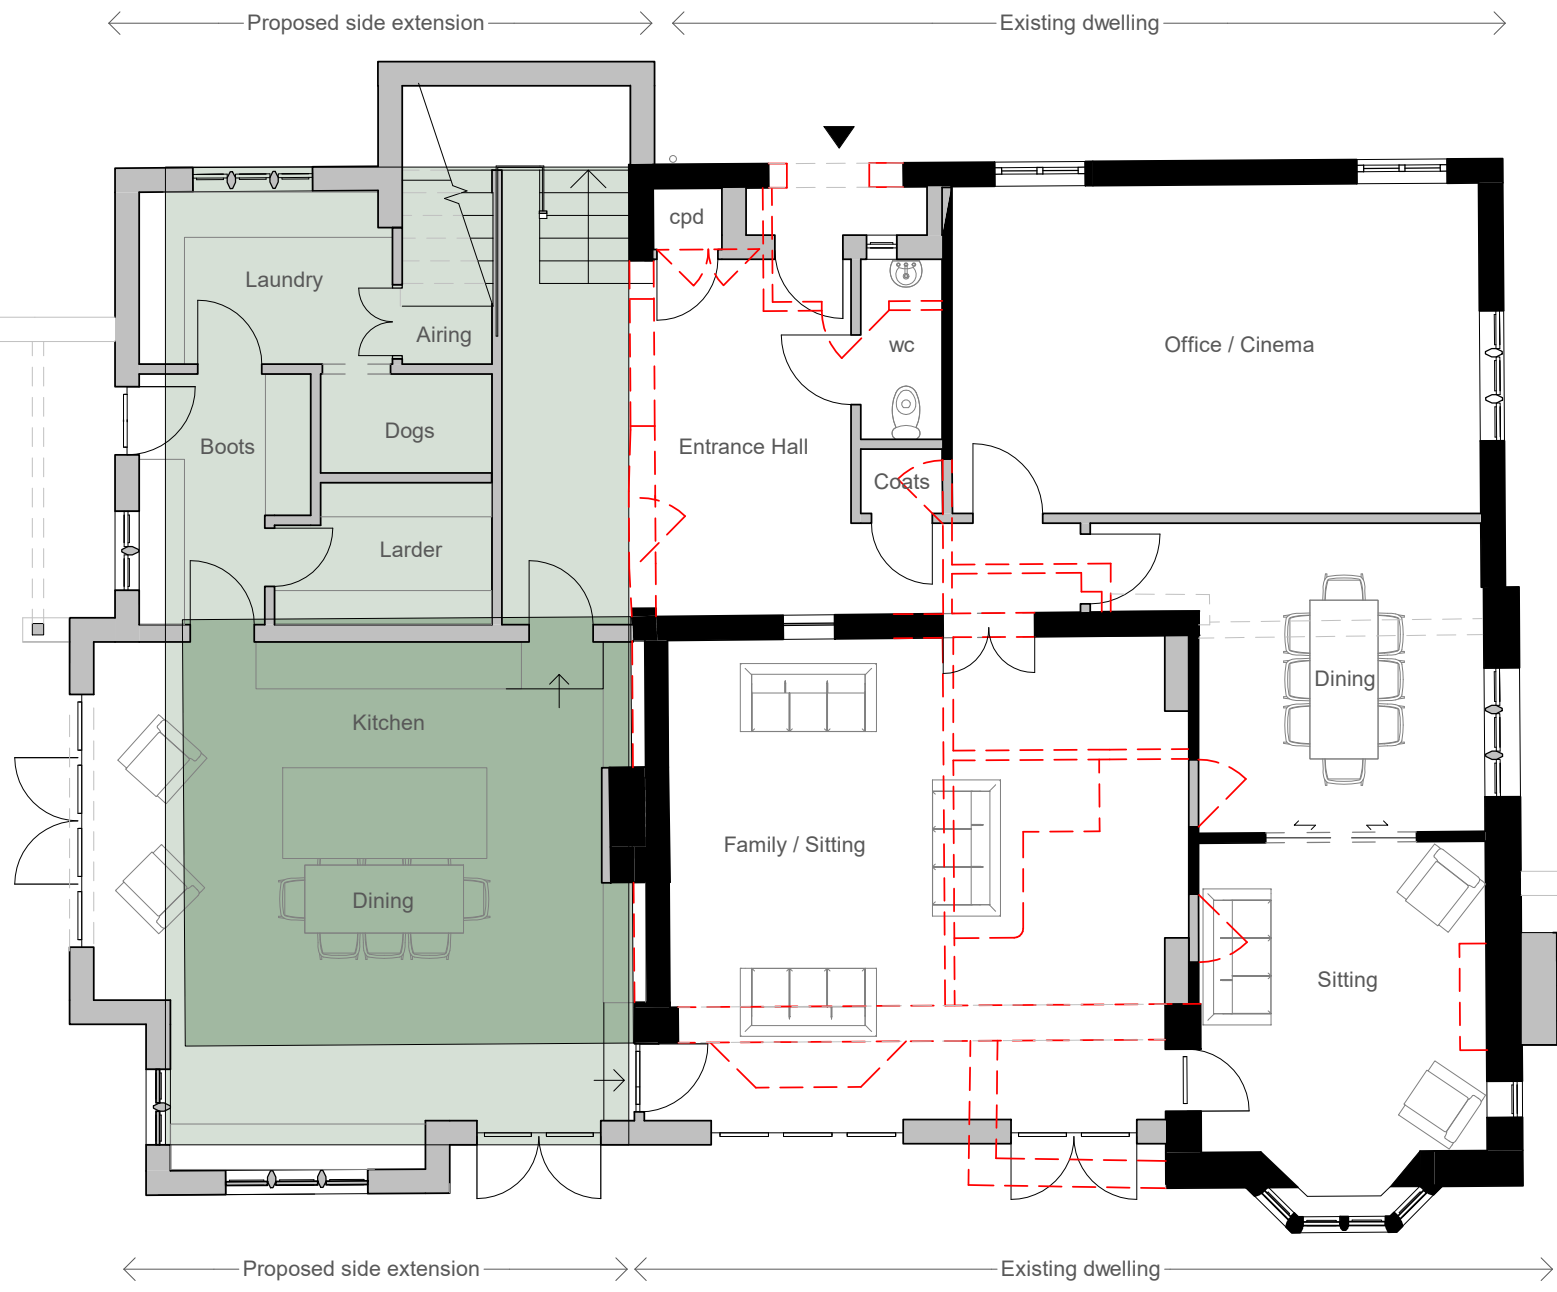

- PD (West) 33.40m<sup>2</sup>
- PD Combined Area (East & West) 80m<sup>2</sup>
- Proposed Extension Footprint Area 110m<sup>2</sup> Excluding garage.

**Planning**  
 This drawing has been prepared for workstages up to planning application purposes only and is not intended "for construction". The 'scale bar' should only be used to check the drawing has been reproduced to the correct size. No responsibility can be accepted for errors made by others in "scaling" from this drawing.

Tyack Architects Ltd own copyright of the original design work in the drawings, documents and digital files which cannot be copied, loaned or disclosed without written agreement. Please refer to our Standard Terms of Business.



Tyack Architects Ltd  
 The Mann Institute  
 Oxford Street  
 Moreton-in-Marsh  
 Gloucestershire  
 GL56 0LA  
 t: 01608 650 490  
 f: 01608 651 863  
 e: mail@tyackarchitects.com  
 w: tyackarchitects.com

**Planning**  
**Proposed Plan - Ground**  
 Shortlands Park Stud, Sibford Ferris.  
 Mr & Mrs Adams  
 Scale: As indicated @ A3  
 Drawn/Checked: CB/DG  
 Date: Feb 2021  
 Drg No: 2960-003  
 Rev: C

Scale 1:100  5m

Copyright © Tyack Architects Ltd