
Planning

This drawing has been prepared for workstages up to planning application purposes only and is not intended "for construction". The 'scale bar' should only be used to check the drawing has been reproduced to the correct size. No responsibility can be accepted for errors made by others in "scaling" from this drawing. Tyack Architects Ltd own copyright of the original design work in the drawings, documents and digital files which cannot be copied, loaned or disclosed without written agreement. Please refer to our Standard Terms of Business.



					- - -							· · ·	· · ·	
	· · 
	· · · · · · · · · · · · · · · · · · ·	· · · · · · · · · · · · · · · · · · ·	•••••	······································		· · 
•		· · · · · ·	· · · · · · · · · · · · · · · · · · ·	· · · · · · · · · · · · · · · · · · ·		: : : : :	•••••		· · · · · · · · · · · · · · · · · · ·				• • •	•
		· · ·		· · · · · · · · · · · · · · · · · · ·					· · · · · · · · · · · · · · · · · · ·					
Ordnance	Surv	ey (c)) Crow	п Сору	right	2021.	All rigi	nts res	erved.	Licen	Fe num	ber 1000)22432	
										11				

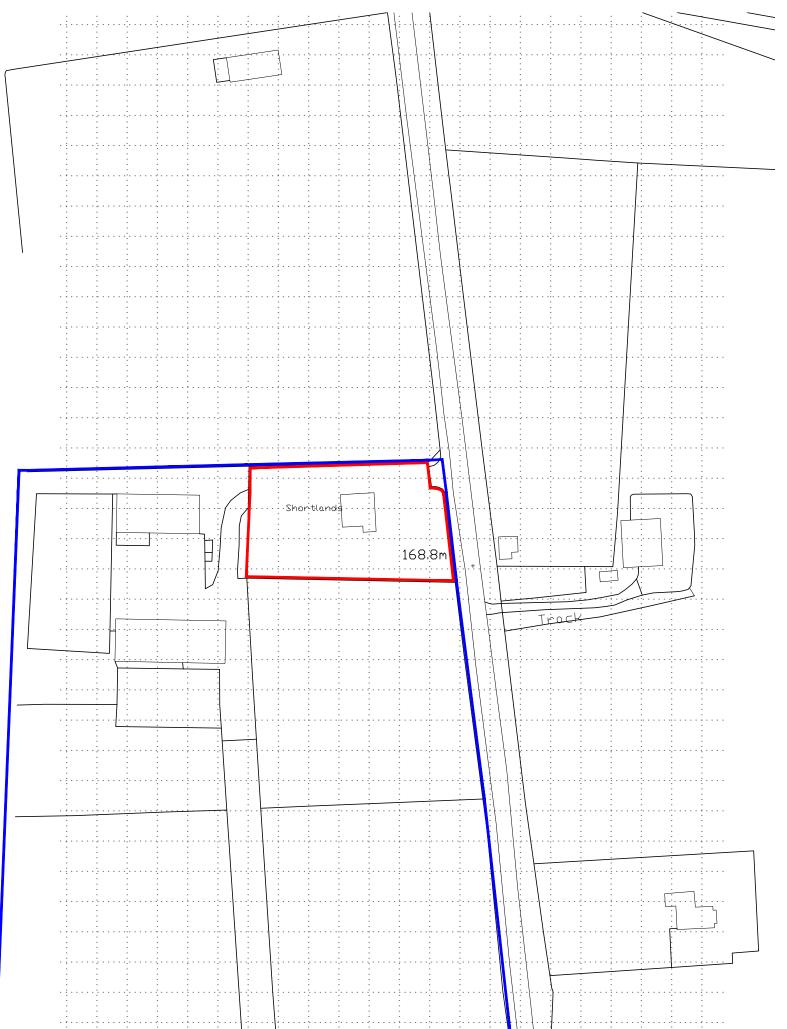

Tyack Architects Ltd	
The Mann Institute	
Oxford Street	
Moreton-in-Marsh	
Gloucestershire	
GL56 0LA	

t: 01608 650 490 f: 01608 651 863 e: mail@tyackarchitects.com w: tyackarchitects.com

revision description

Pre-ApplicationLocation PlanShortlands Park Stud, Sibford Ferris.Mr & Mrs AdamsScale: 1: 1250@A3Date: April 2021Drawn/Checked: CB/DGDrg No: 2960-001Rev:

date

by

