


NOTES

ALL LEVELS ARE IN METRES RELATED TO OSGB36(10) DATUM USING LEICA GNSS RECEIVER


KEY - BUILDING

FFL	FINISHED FLOOR LEVEL	EGP	BREAK GLASS POINT
THL	THRESHOLD LEVEL	FHH	FIRE HOSE REEL
FH	FLOOR TO HEAD HEIGHT	FX	FIRE EXTINGUISHER
FS	FLOOR TO SILL HEIGHT	S	SMOKE DETECTOR
UH	UNDERSIDE HEIGHT	SD	SMOKE
DH	DOOR HEIGHT	SB	BONG
AH	ARCH HEAD HEIGHT	FB	FIRE BELL
SP	SPRINKLING POINT HEIGHT	CS	COORNER SWITCH
RAD	RADIATOR	SS	SINGLE SOCKET
HTR	HEATER	CS	COORNER SOCKET
HWT	HOT WATER TANK	EL	EMERGENCY LIGHT
BSL	BUSLER	LF	LIGHT FITTING
WC	TOILET	LS	LIGHT SWITCH
WB	WASH BASK	TP	TELECOM POINT
SHR	SHOWER	TV	AERIAL POINT
BSI	BISSET	SP	SINK PIPE
UR	URINAL	SWP	RAIN WATER PIPE
HD	HAND DRYER	VP	VENT PIPE
WF	WATER FOUNTAIN	WP	WASTE PIPE
AL	ALARM	JAL	ALARM
SUB.C	SUSPENDED CEILING	AB	AIR BRICK
DB	DISTRIBUTION BOARD	W	WATER
FP	FIRE PLACE	WM	WATER METER
EMTR	ELECTRICITY METER	BD	BLOCKED DOOR
GMTR	GAS METER	BD	BLOCKED WINDOW
BRK	BRICK	QT	QUARRY TILES
CONC	CONCRETE	CONC	CONCRETE
F/B	FLOORBOARD & DIRECTION	TOW	TILE
		V	VENT

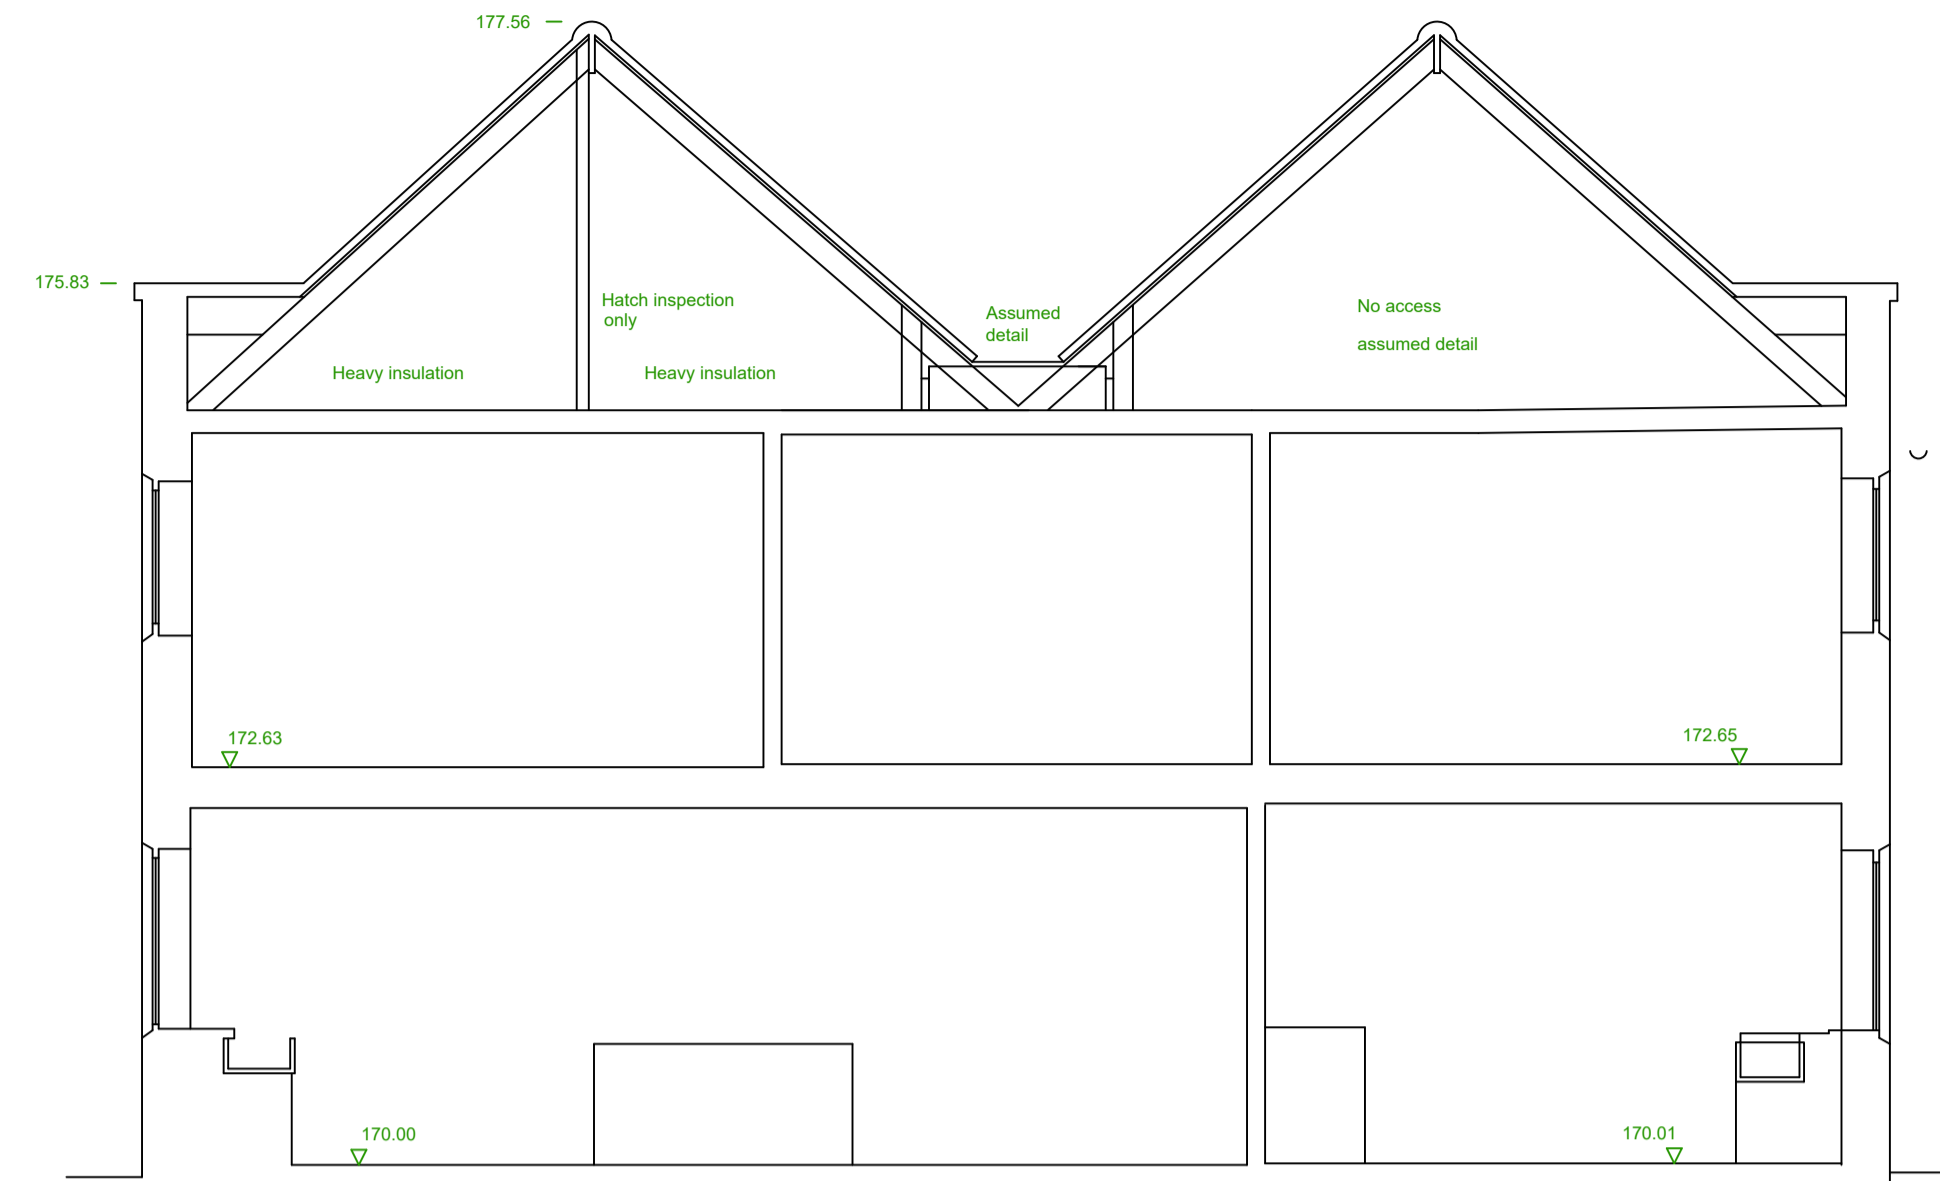


Datum 169.00m

SECTION A-A

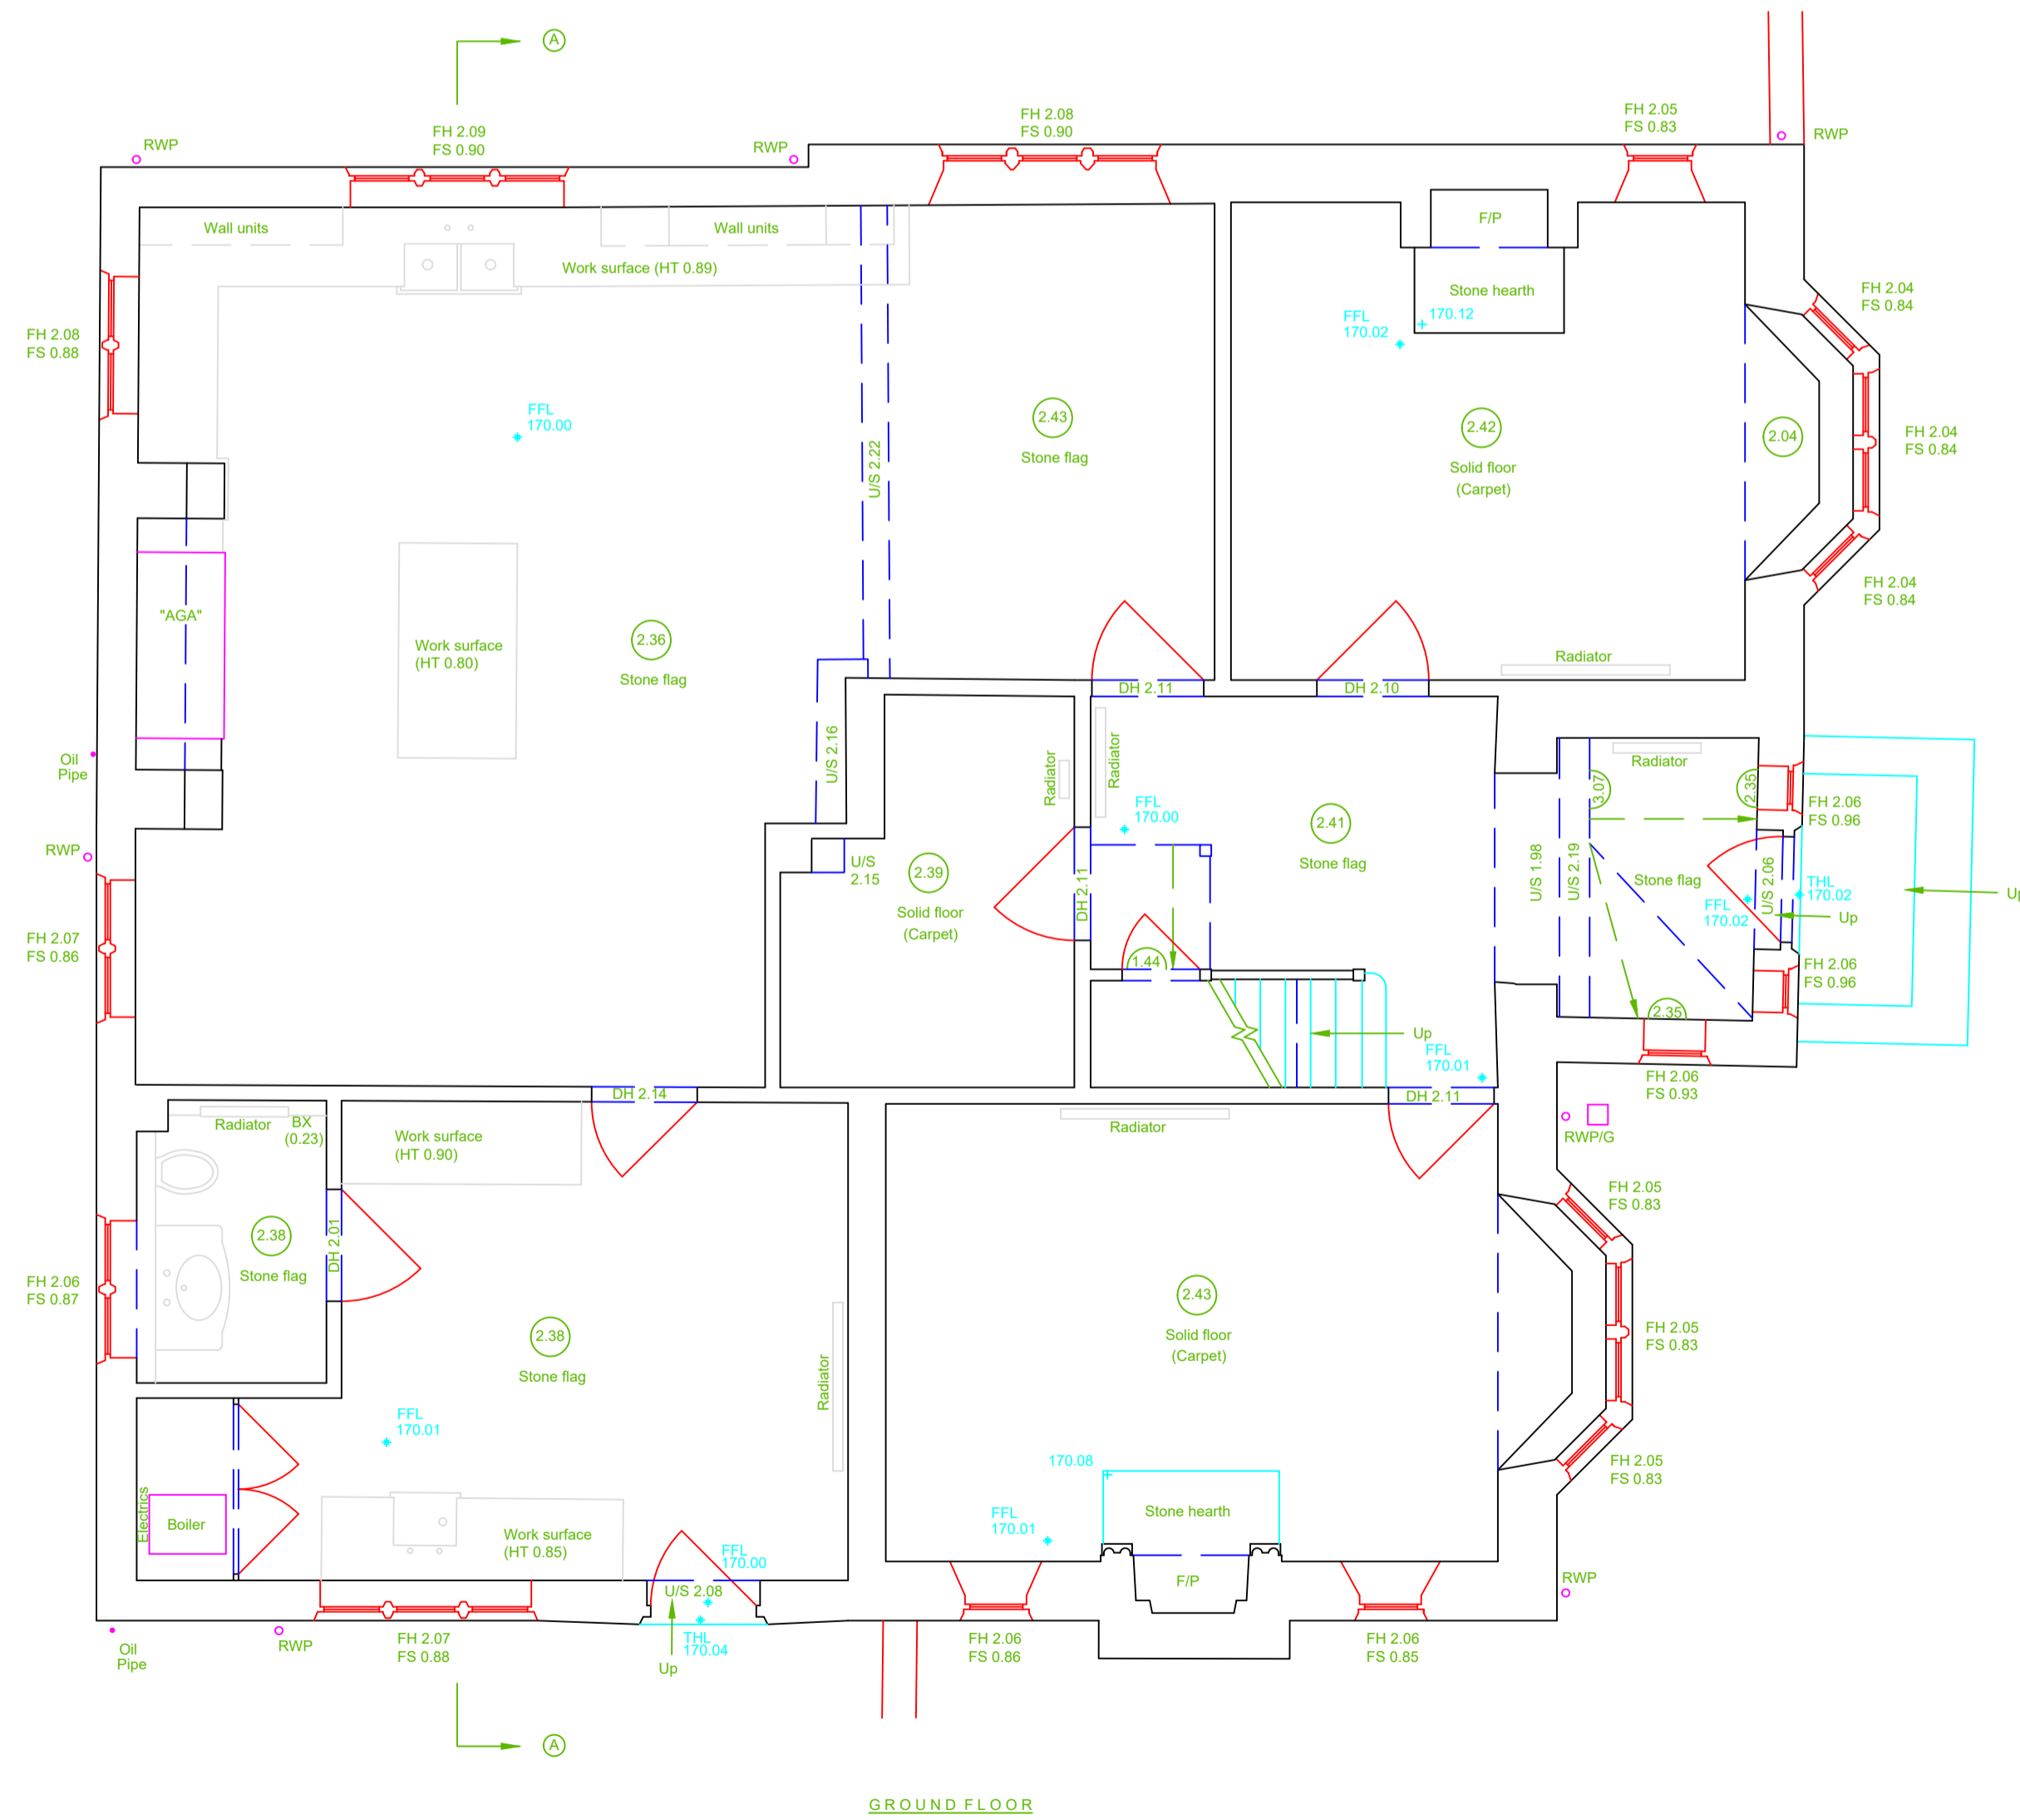

GROUND FLOOR

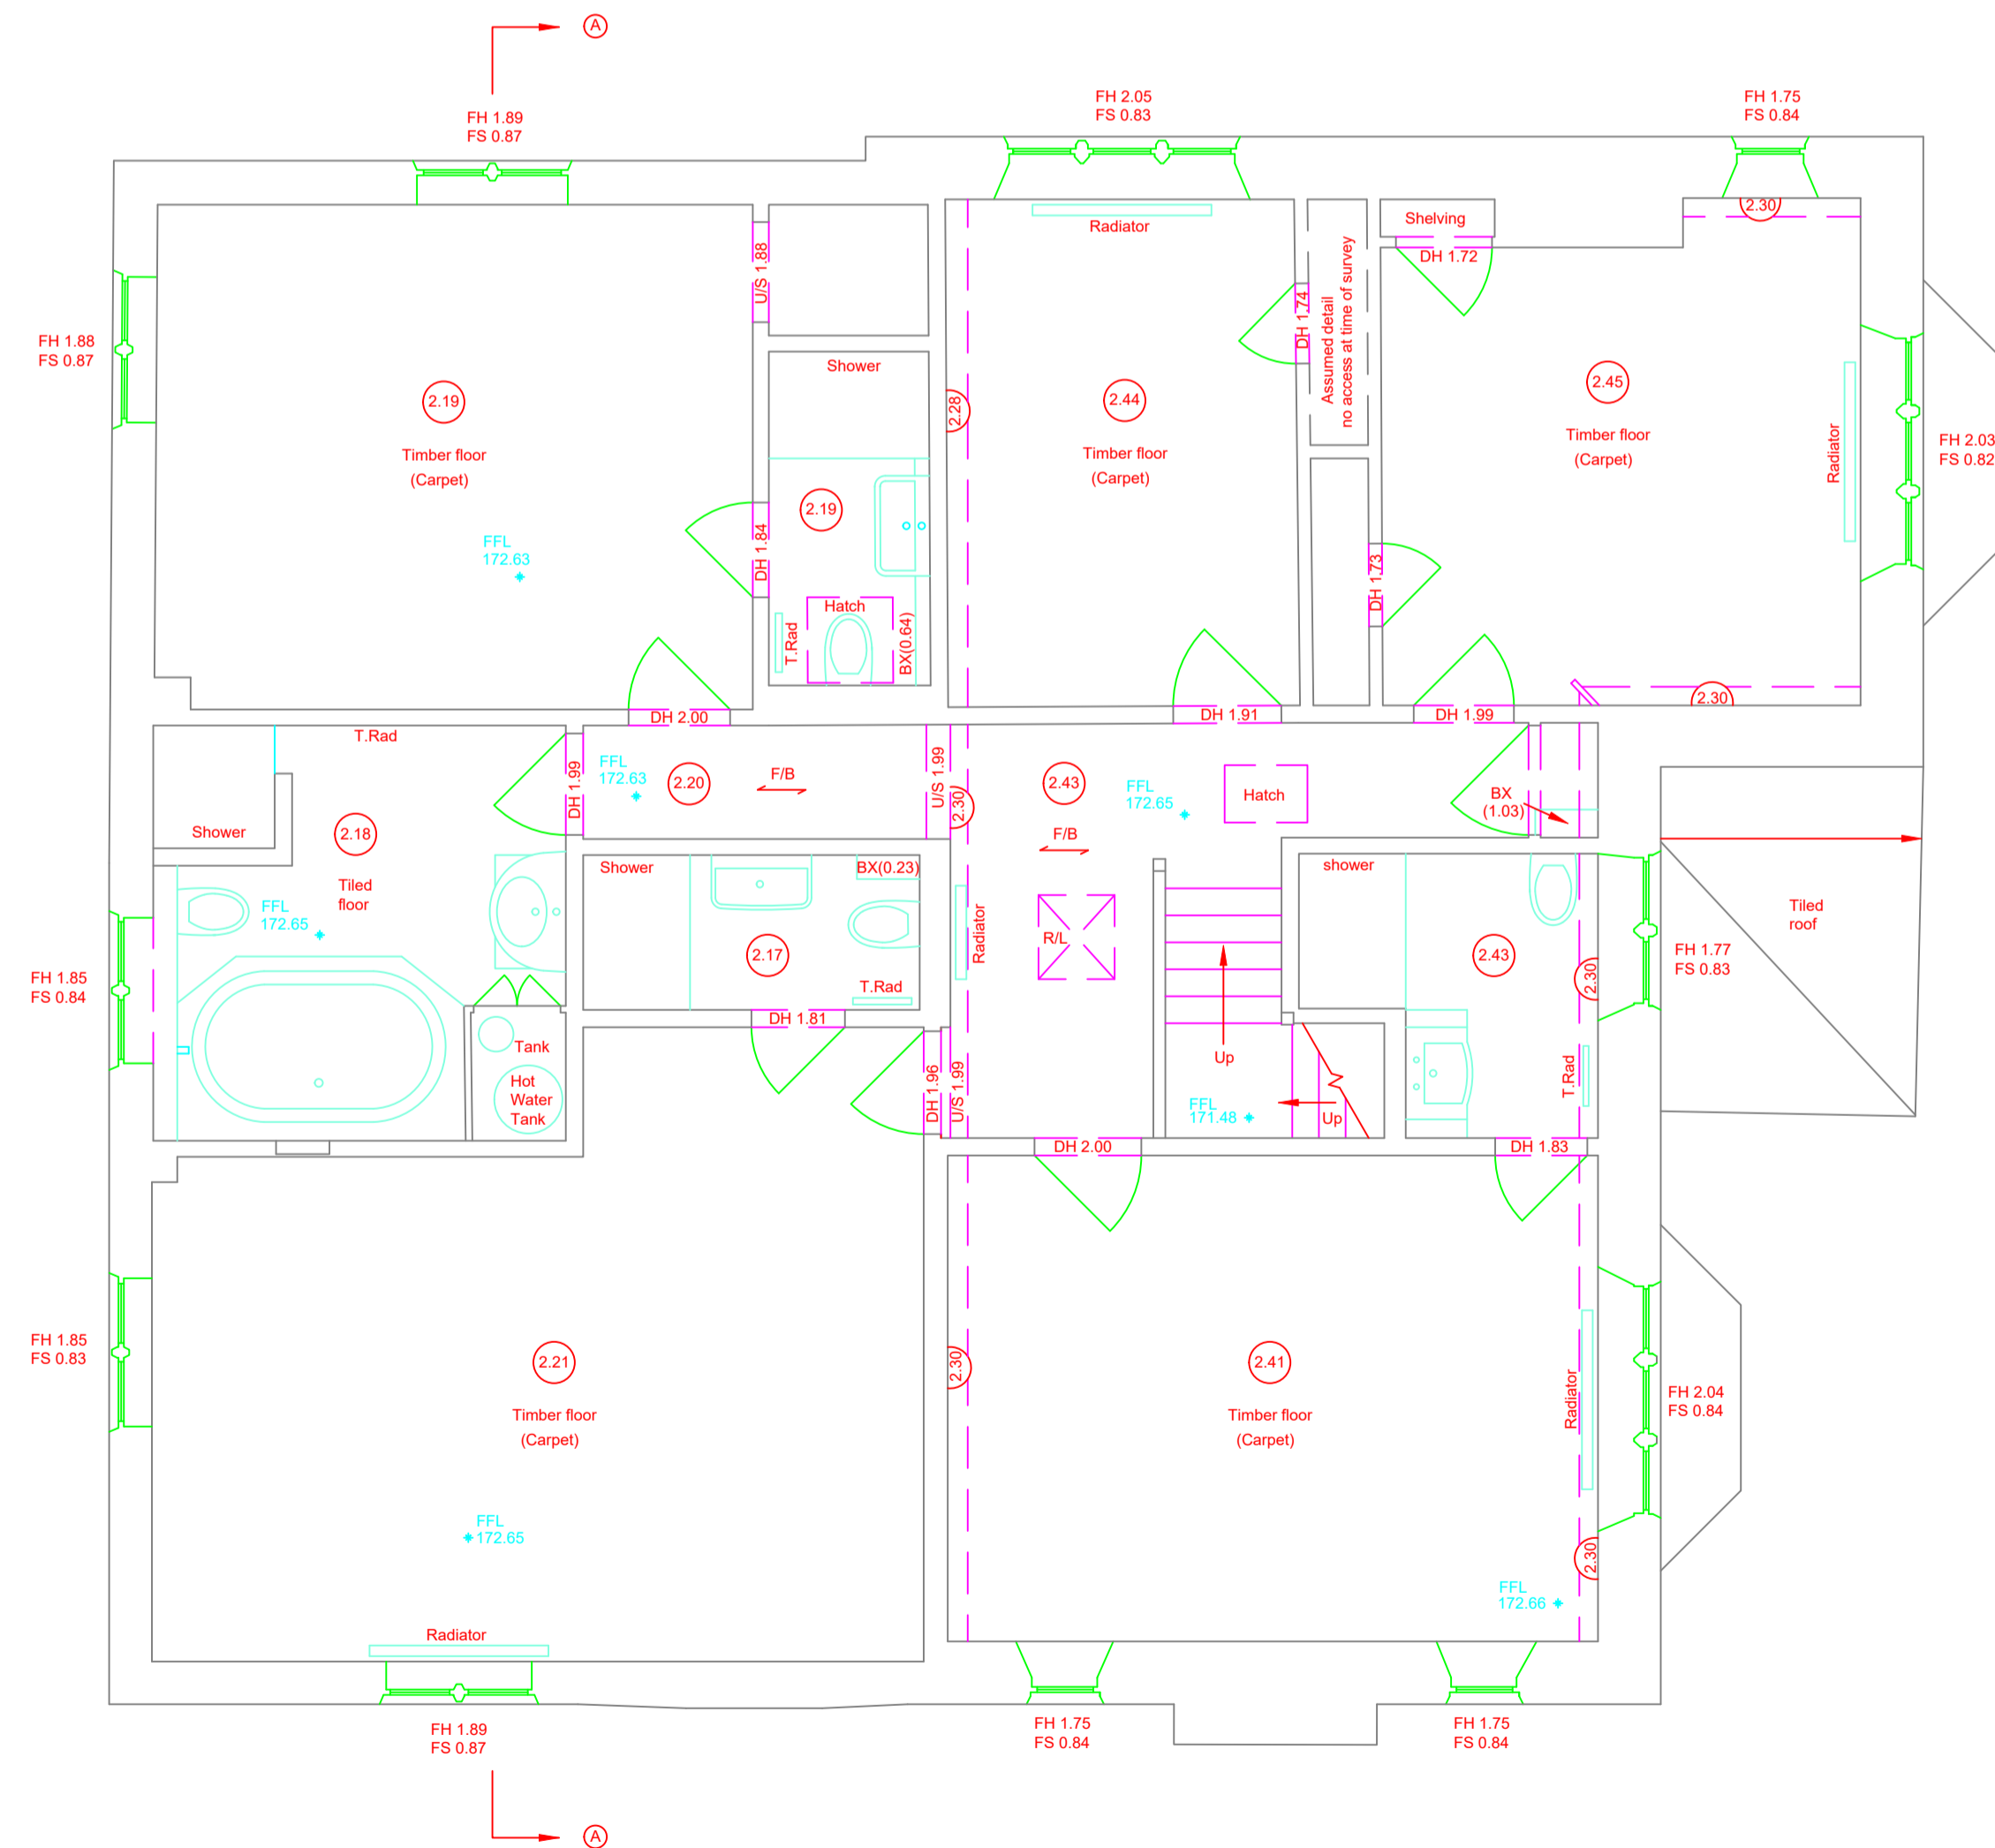

FIRST FLOOR



SCALE



CLIENT: Shortlands Park Stud
Hook Norton Road
Sibford Ferris

SURVEYED BY: MS	DRAWING TITLE: Existing plans
DRAWING NO: P-0415-T	DATE SURVEYED: 12-01-2021
SCALE: 1:50 @A1	SHEET NO: 3 OF 4