
[illegible]

When shown relationships between slab levels and ground levels are to be checked on site. Any discrepancy or suggested modification to be reported to Design and Engineering Director.

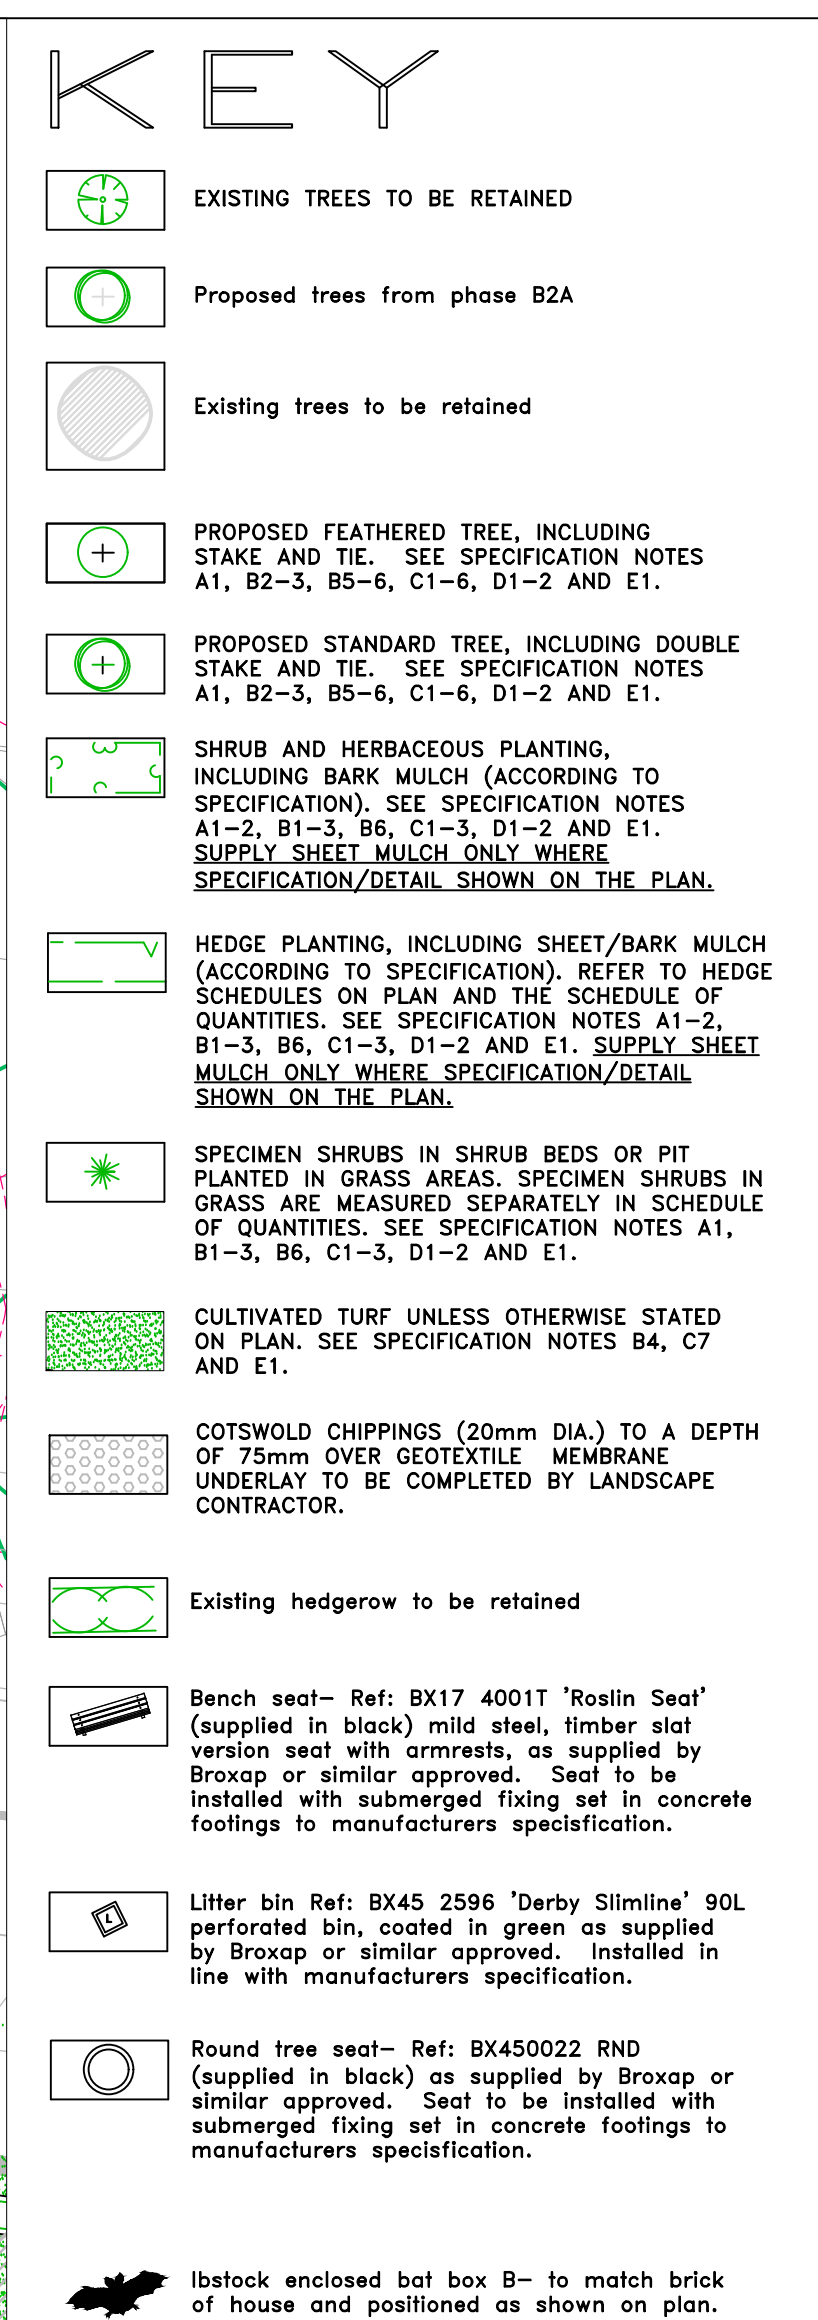

Bovis Homes Central Region
Bromwich Court
Highway Point
Gorsey Lane
Coleshill
B46 1JU
Tel: 01675 437 000
Fax: 01675 437 094
DX: 728340 Coleshill 2

SITE

Upper Heyford
Phase B6/B2B

DRAWING TITLE

Landscape Proposals

Sheet 1 of 2

DRAWN BY DW	DATE 03.07.15	DRAWING NO. HEYB6.B2B-03-100	REV F
SCALE: 1:200 @ A0	CHECKED/DATE		

1m offset retained
around existing
Electric box