
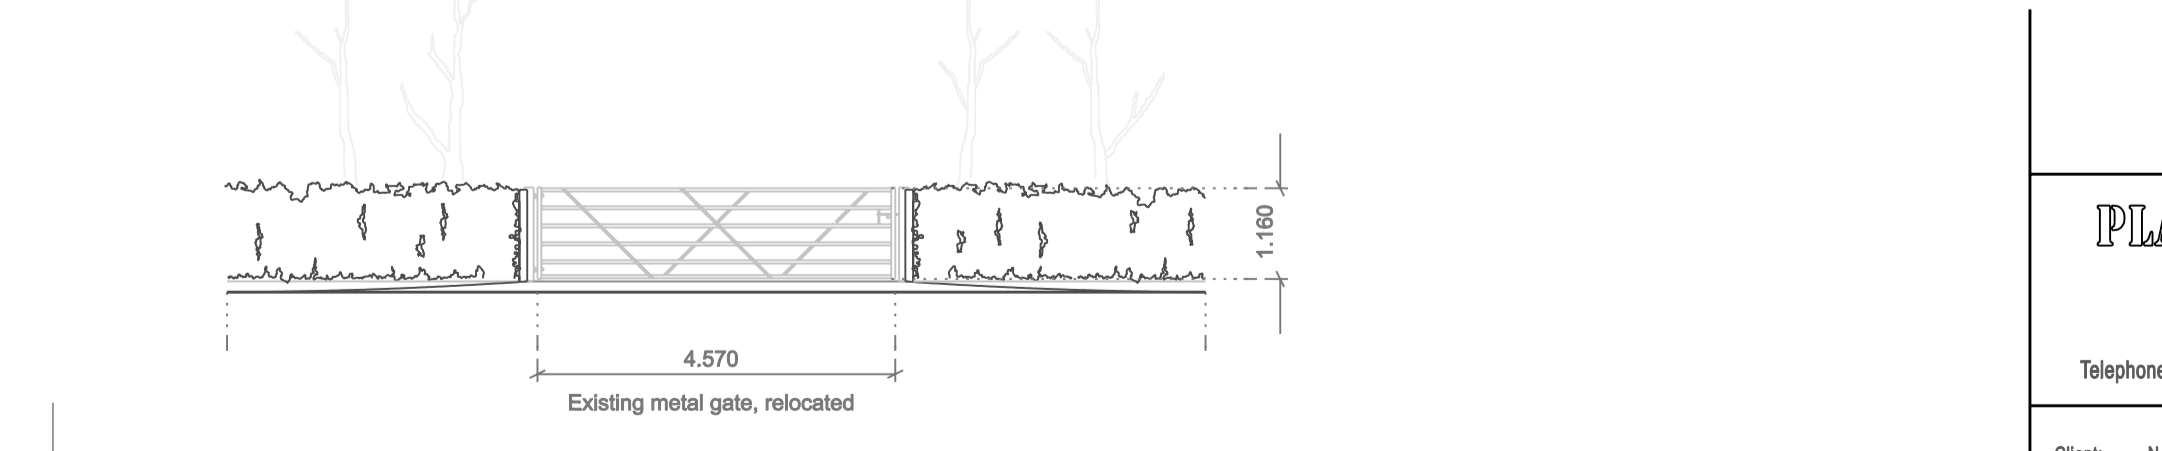
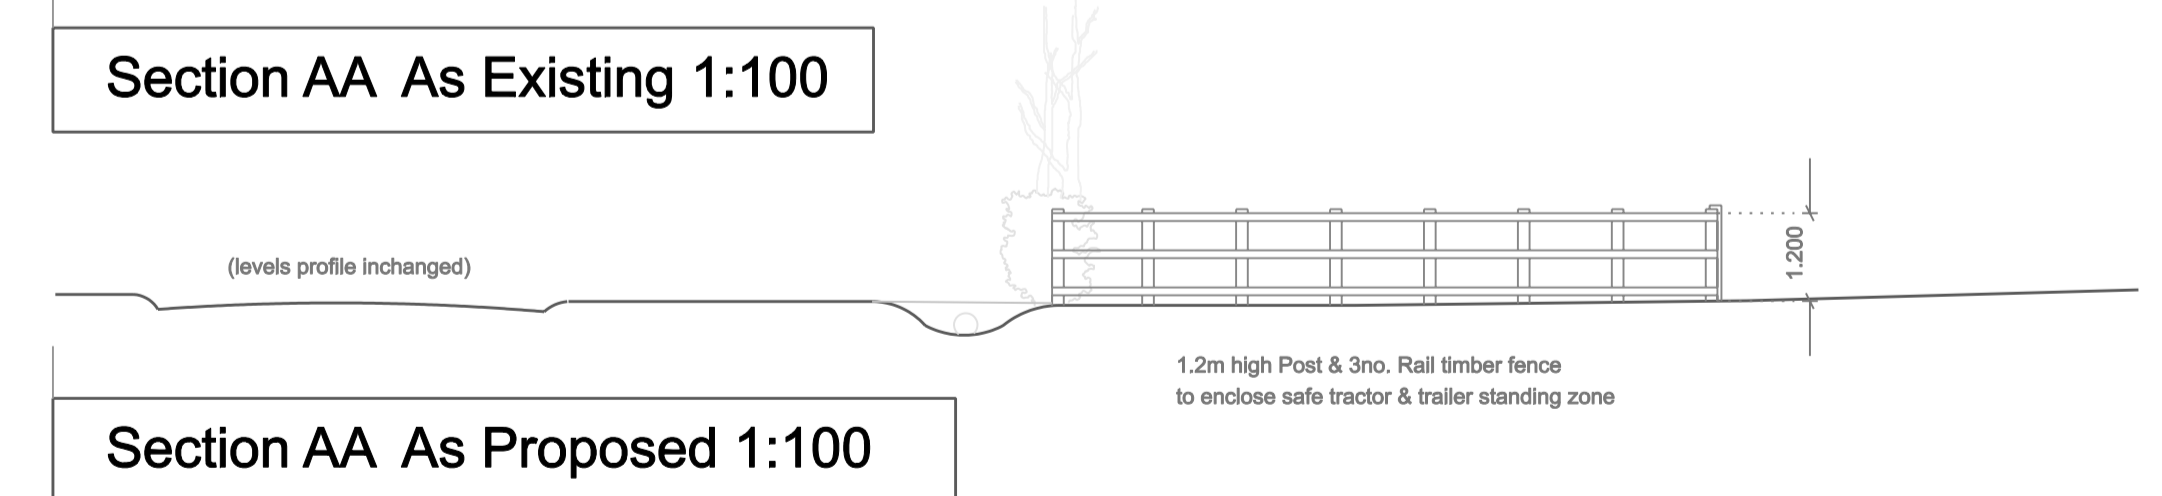
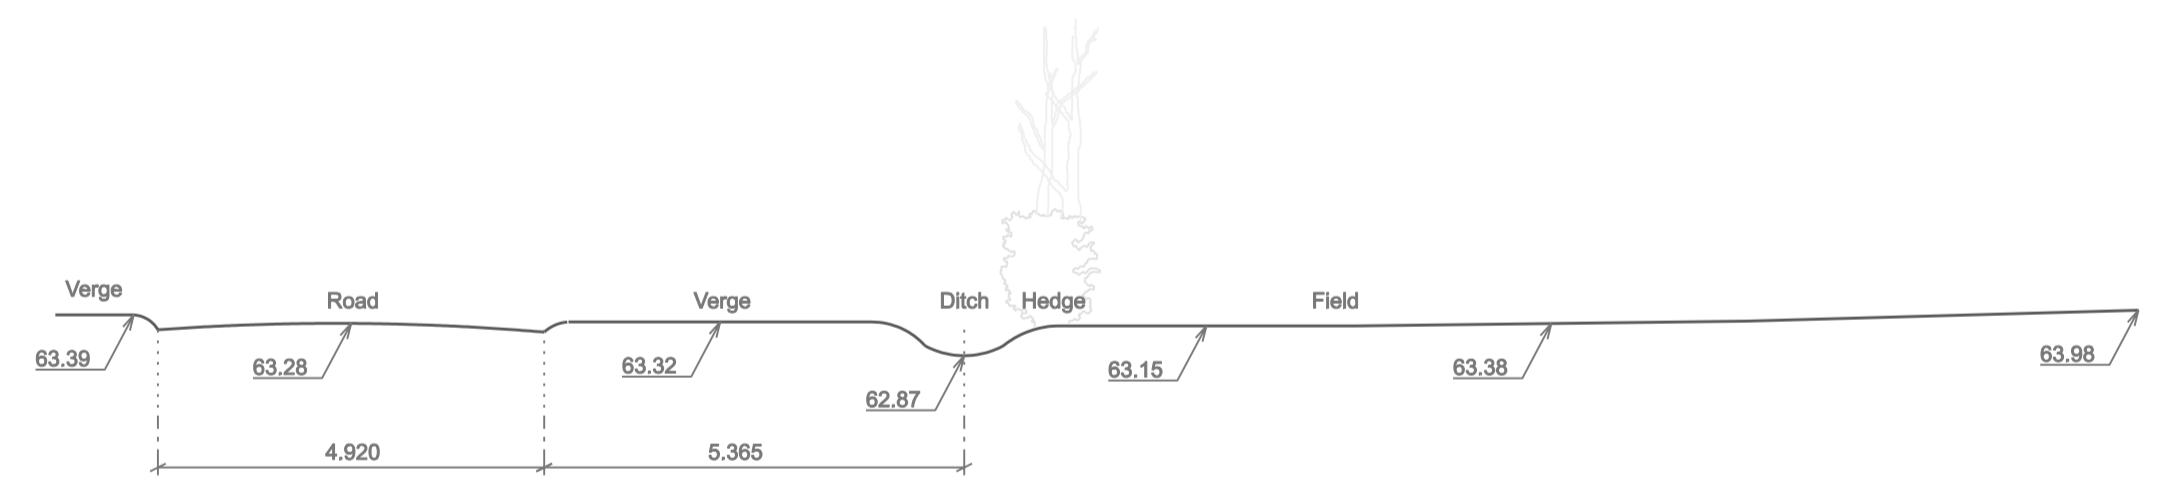
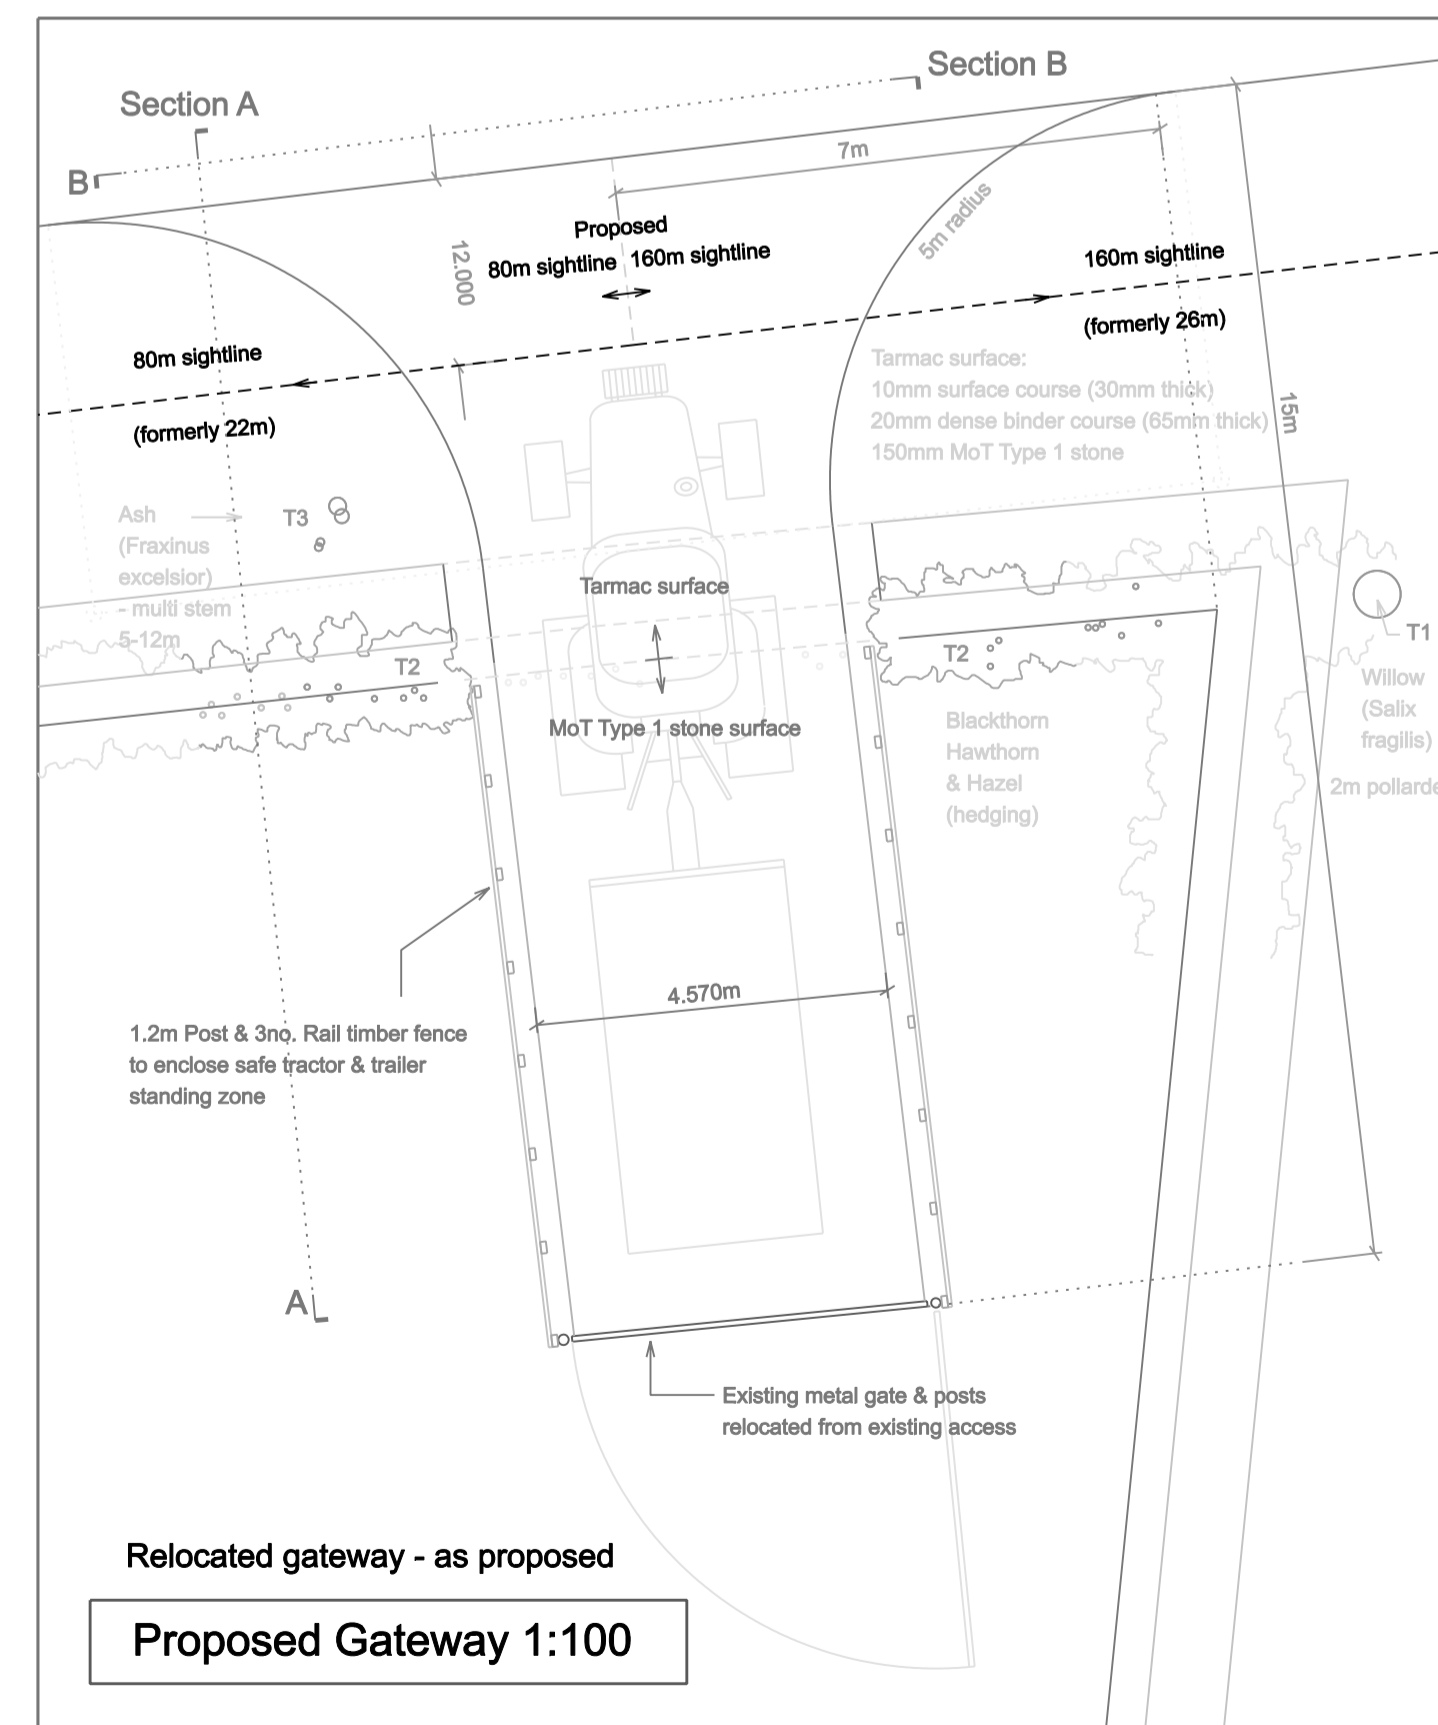
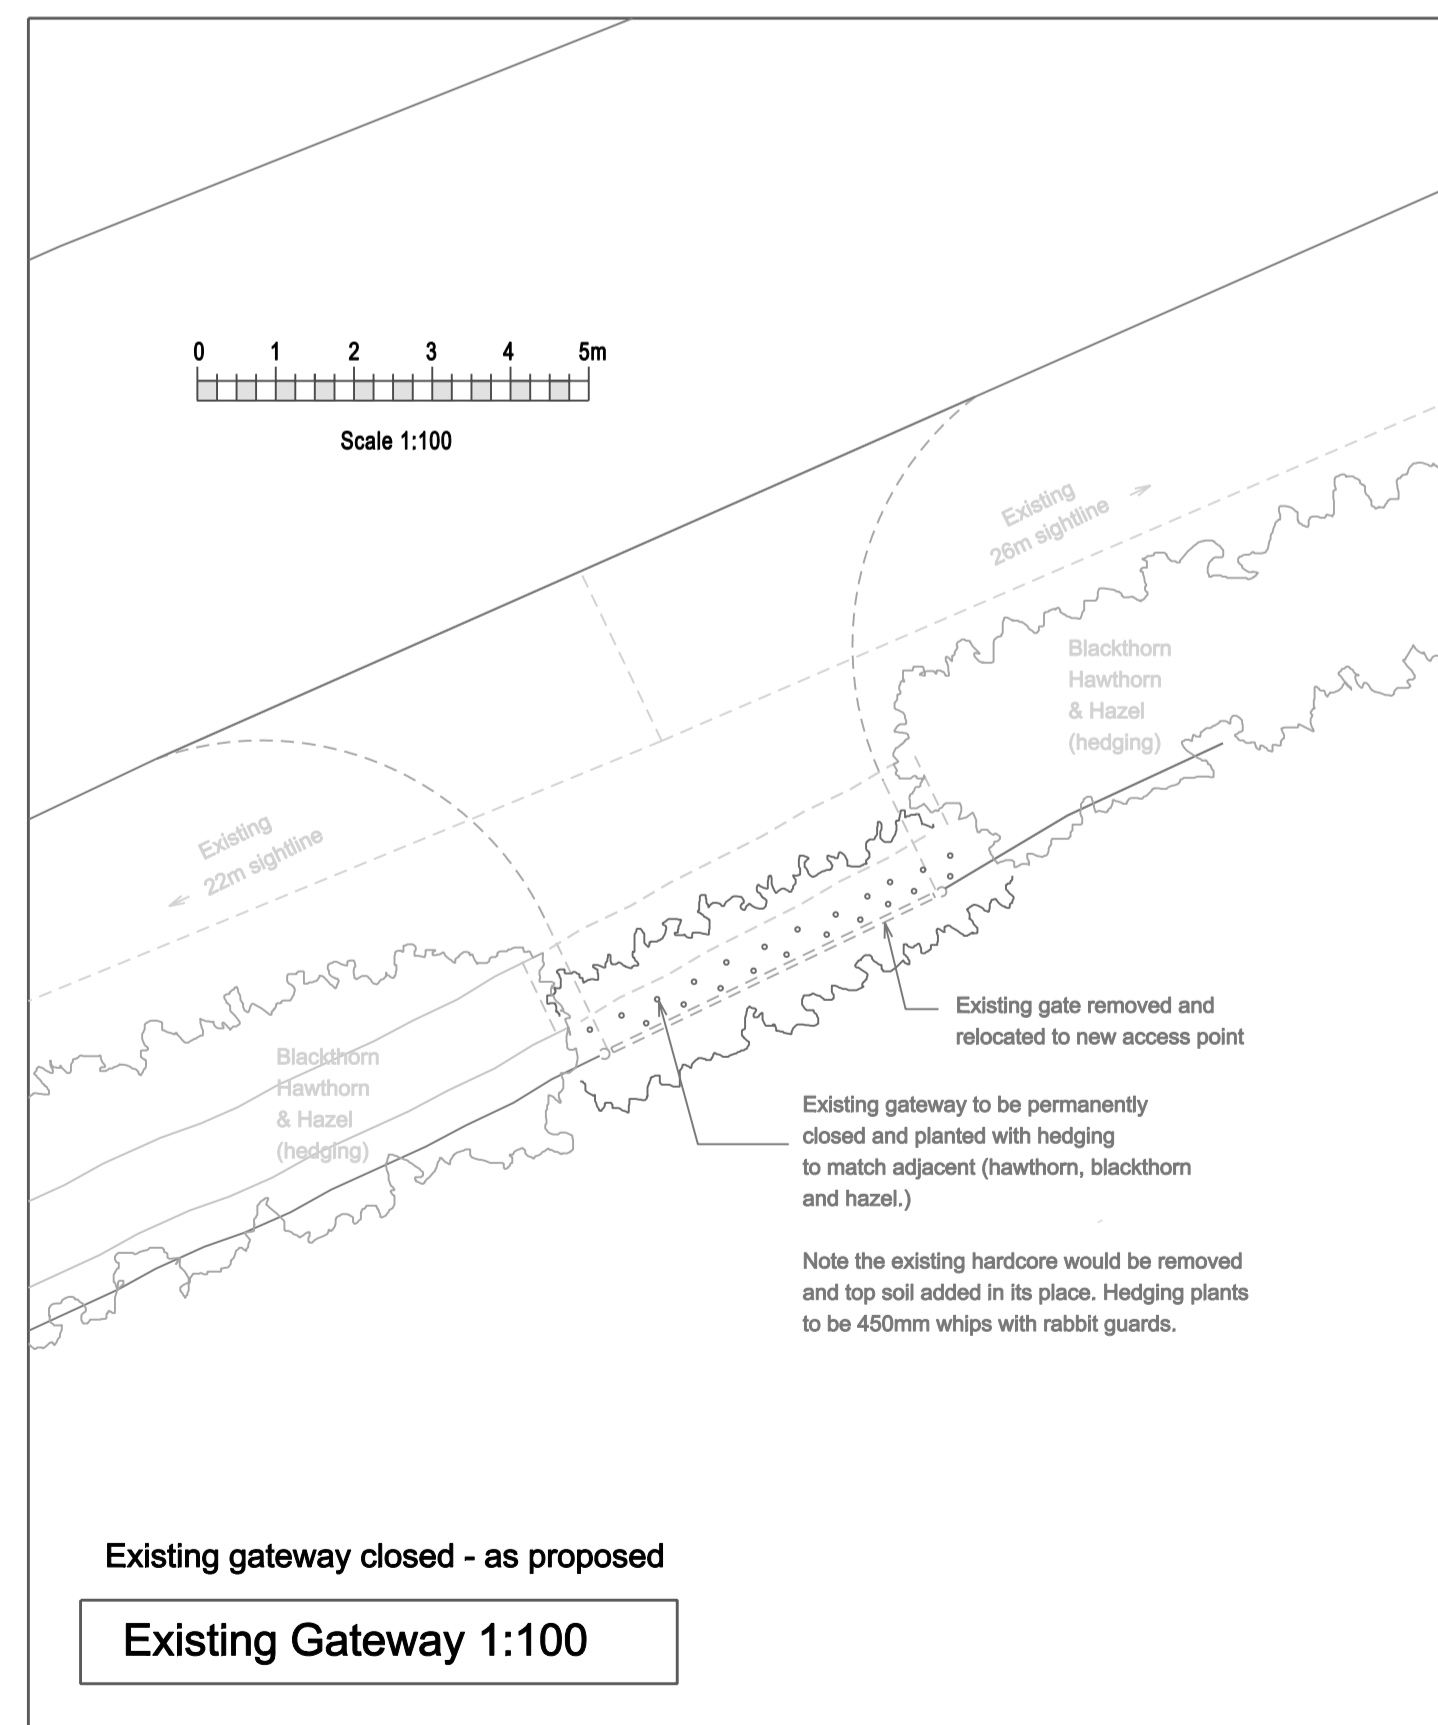
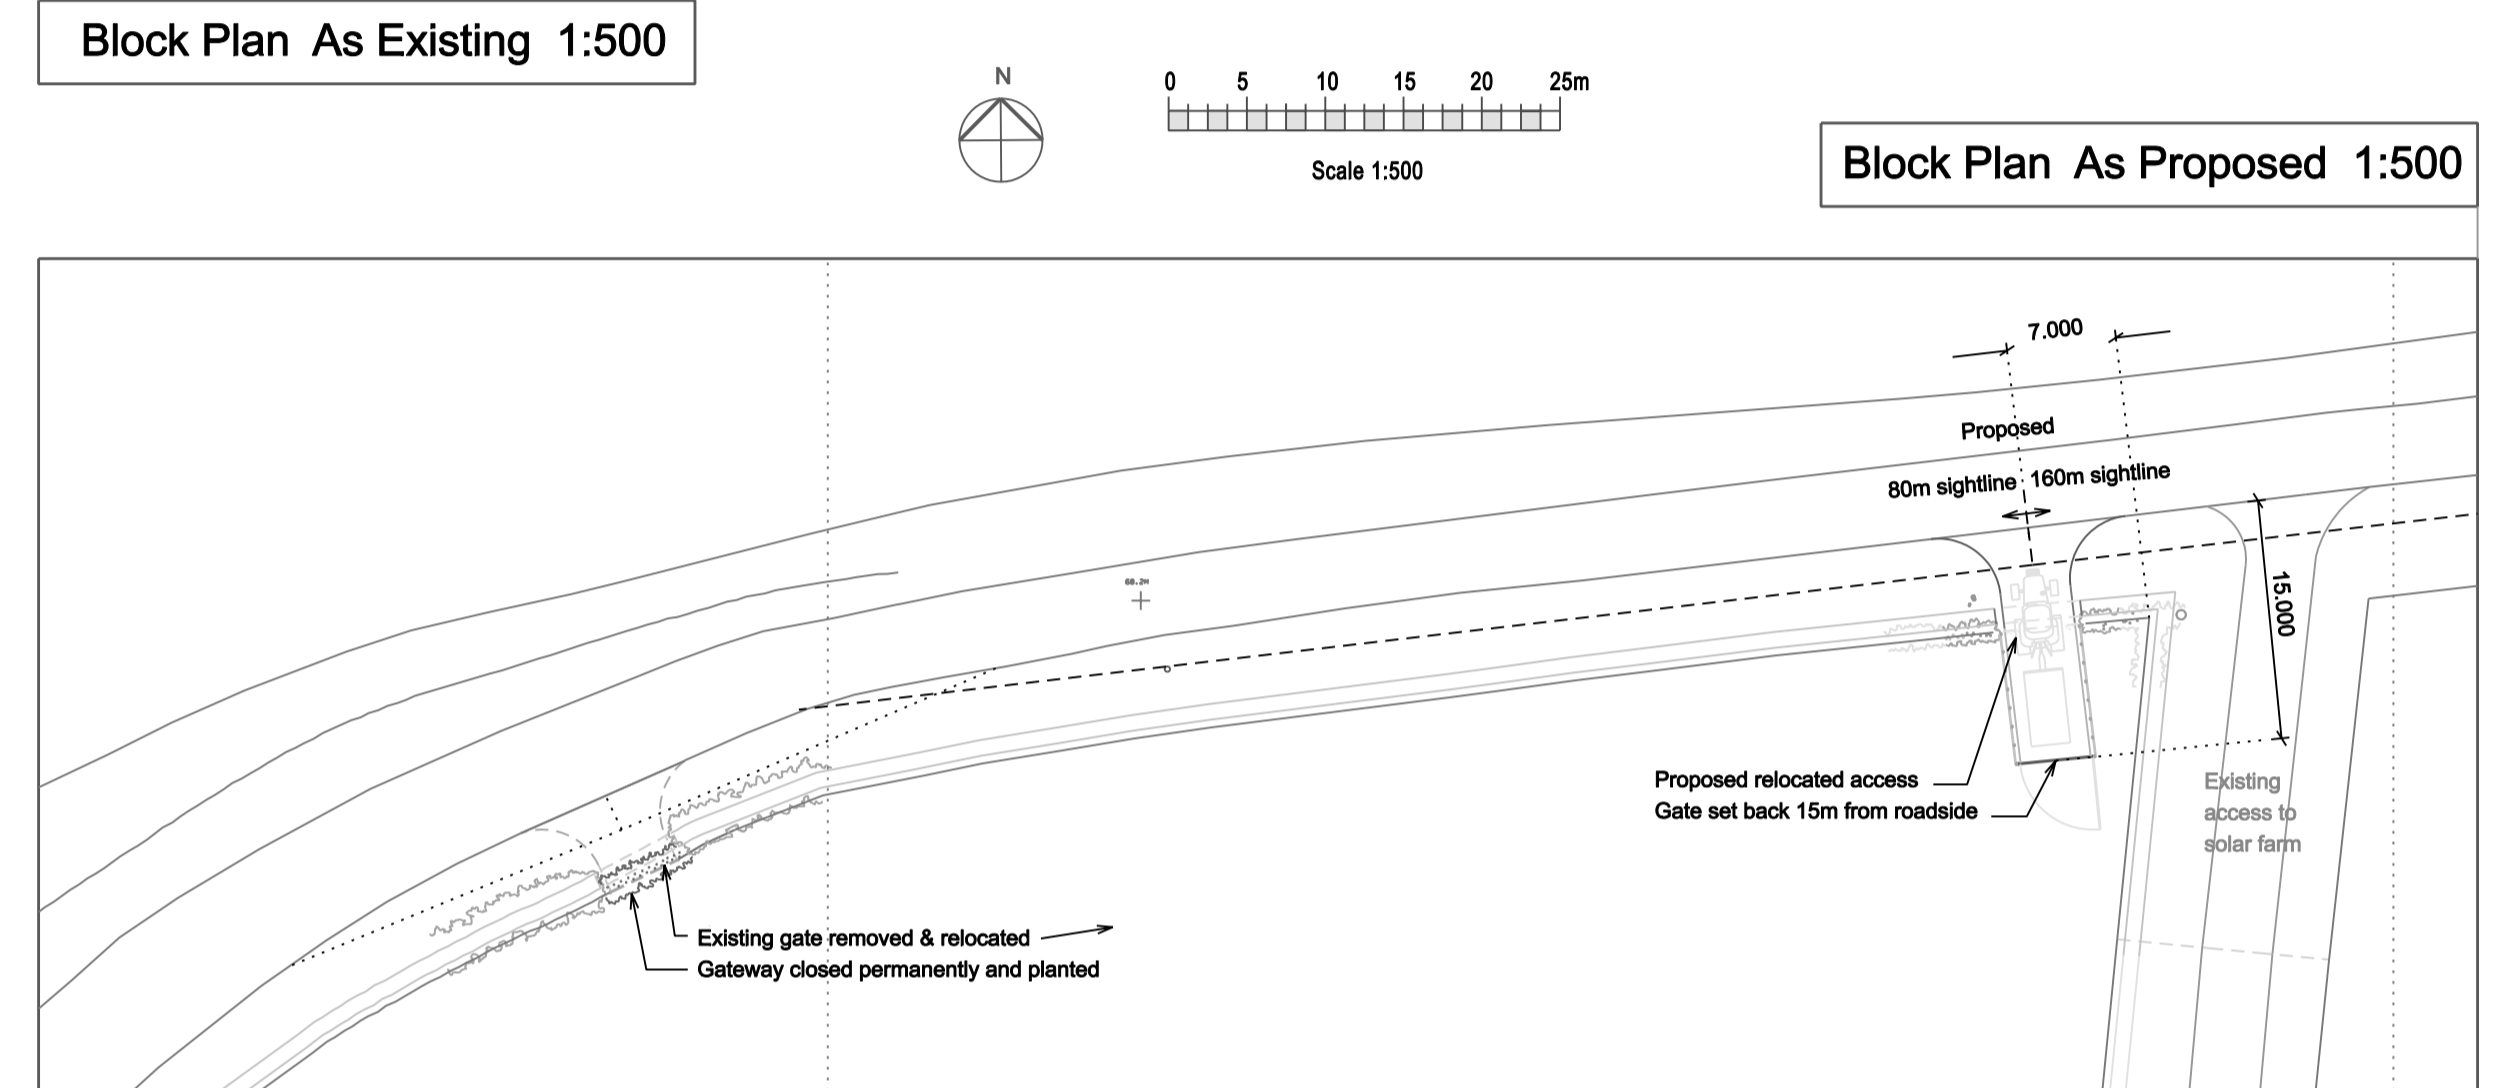
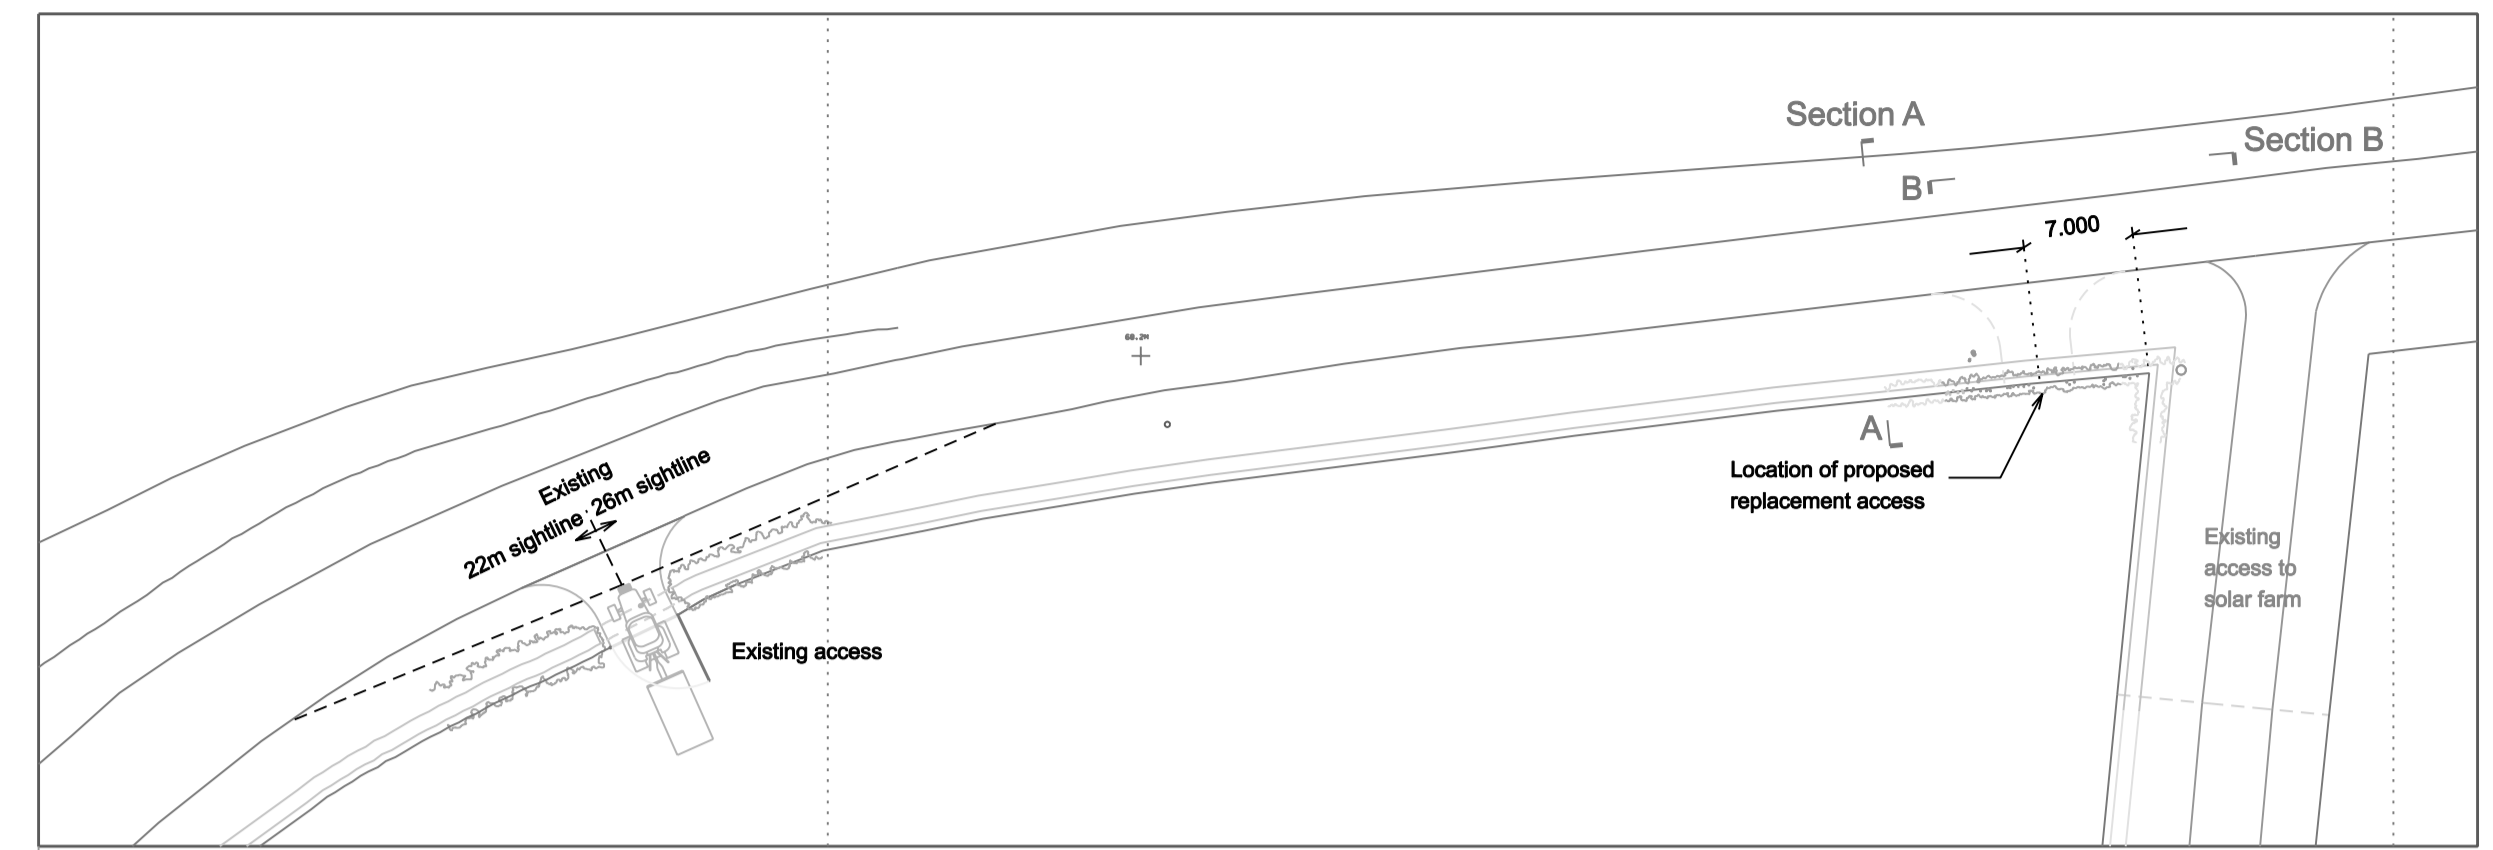


DO NOT SCALE
Contractor to check all dimensions on site and report discrepancies before proceeding.
This drawing is copyright.

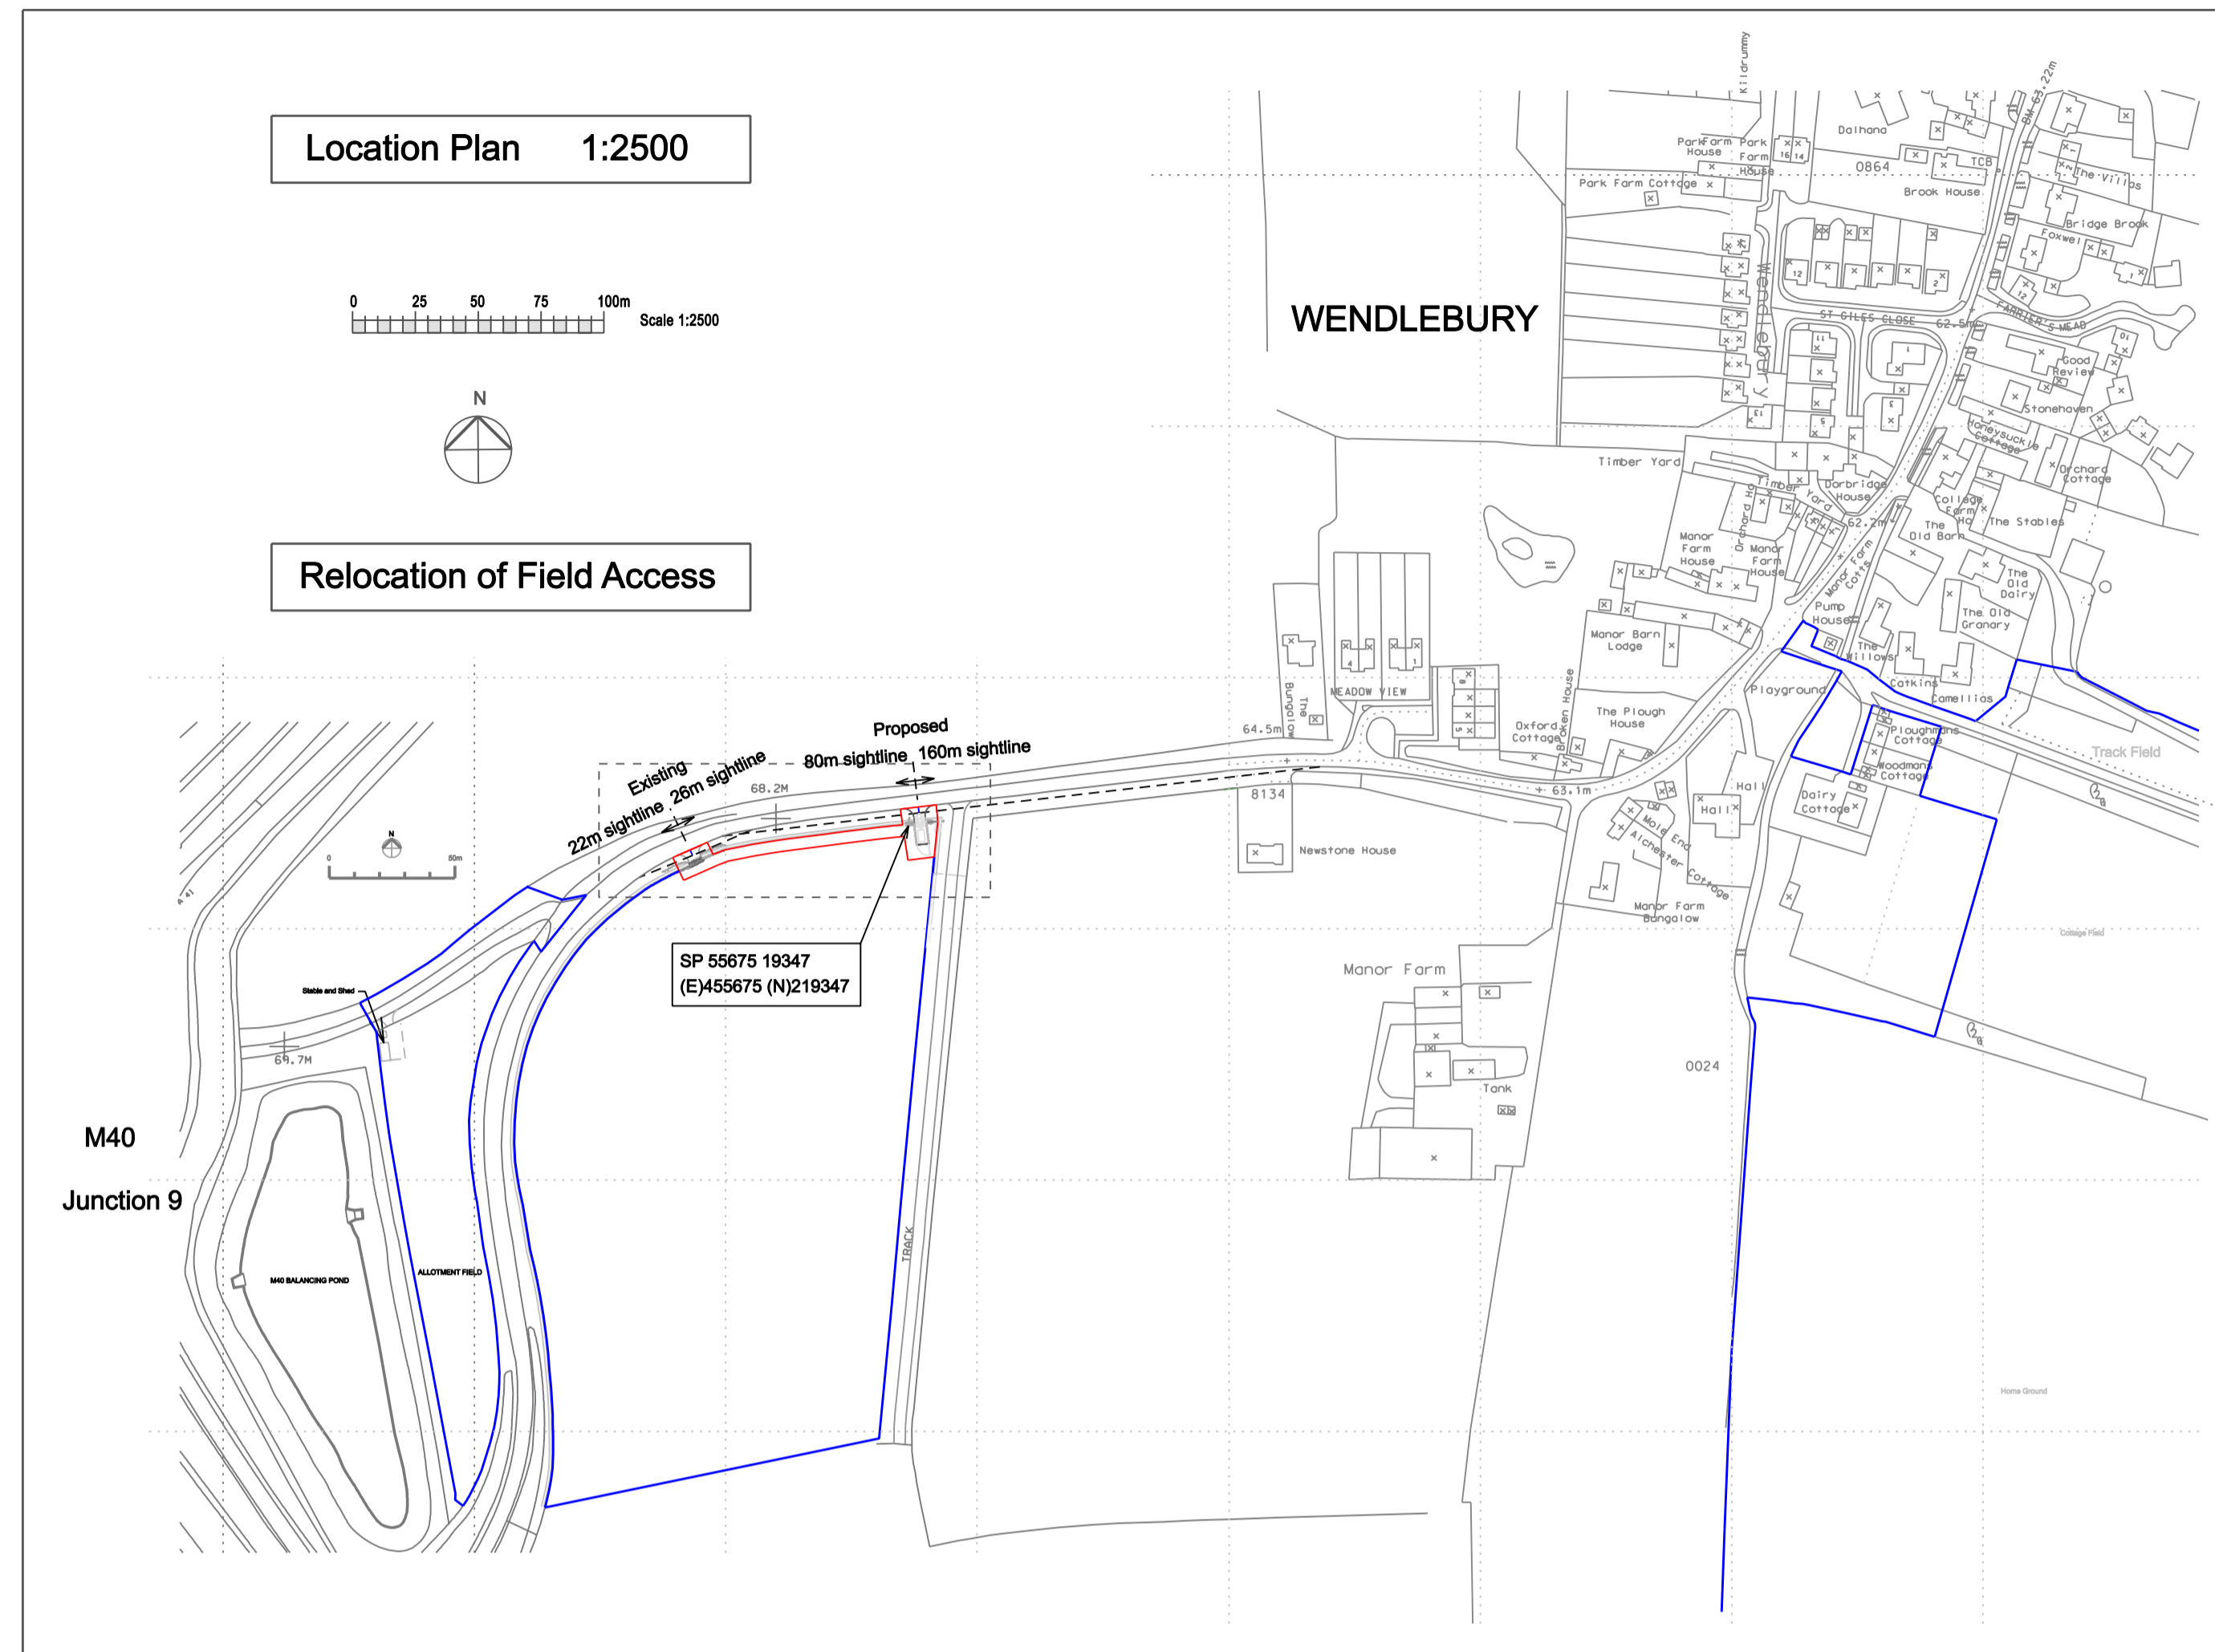

PLANNED APPROACH ARCHITECTS

Telephone 07929 296003 Email: tim@plannedapproach.co.uk

Client: N M Agriculture Ltd
Site: College Farm, Wendlebury, Bleasley OX25 2PR
Project: Relocation of Field Access

LOCATION and BLOCK PLANS As Existing & As Proposed
1:2500 1:500 1:100 TPH December 2021
Original at A1 Drwg no. 21 / 199.01