


- SITE BOUNDARY
- EXISTING EARTHWORKS
- EARTHWORKS CONTOURS
- EXISTING LEVELS
- INDICATIVE PROPOSED GROUND LEVELS / INDICATIVE FINISHED FLOOR LEVELS
- SLOPE DIRECTION
- EXISTING WATER BODIES
- PROPOSED WATER BODIES
- MASTER POINTS
- SOFT LANDSCAPE**
FOR FURTHER DETAILS REFER TO: BMD.19.010.DR.P001-005: PLANTING PLANS & SCHEDULE
- EXISTING TREES & WOODLAND TO BE RETAINED
- EXISTING TREES & WOODLAND TO BE REMOVED
- BOULEVARD TREES
- FEATURE PARKLAND TREES
- ORNAMENTAL FEATURE TREES
- CAR PARK TREES
- PARKLAND TREES
- WOODLAND PLANTING
- AMENITY SHRUB PLANTING
- NATIVE HEDGEROW
- SINGLE SPECIES HEDGEROW
- EXISTING MARGINAL PLANTING
- PROPOSED MARGINAL PLANTING
- AMENITY GRASS MIX
- MEADOW GRASS MIX
- WET MEADOW GRASS MIX
- HARD LANDSCAPE**
- MACADAM SURFACE
- GRAVEL FOOTPATH
- REINFORCED GRASS GRASSCETTE OR SIMILAR
- RESIN BOUND GRAVEL FOOTPATH
- SELF BOUND GRAVEL FOOTPATH
- CONCRETE BASE TO STORAGE AREA
- BLOCK PAVING
- PERMEABLE PAVING
- TIMBER DECK PLATFORM
- TIMBER BRIDGE
- TIMBER PICNIC BENCHES
- TIMBER BENCHES
- BINS

- SCULPTURE LOCATION
GREAT WOLF SCULPTURE TO BE DETAILED AT A LATER STAGE
- MAIN ENTRANCE SIGNAGE
GREAT WOLF ENTRANCE SIGN TO BE DETAILED AT A LATER STAGE
- TIMBER BOLLARDS
WOODSCAPE TIMBER BOLLARDS OR SIMILAR
- ELECTRIC VEHICLE CHARGING POINTS
6 SPACES INCLUDING 4 CHARGED BAYS REFER TO HOARE LEA FOR FURTHER DETAILS
- FINGER POSTS / MAINTAINING BOLLARDS
WOODSCAPE FINGERPOST SIGN OR SIMILAR
WOODSCAPE MAINTAINING TIMBER BOLLARDS OR SIMILAR
- FIRE HYDRANT LOCATION
FOR FURTHER DETAILS REFER TO HOARE LEA INFORMATION
- LIFEBOY RING AROUND EXISTING & PROPOSED PONDS
FURTHER HEALTH & SAFETY ASSESSMENT TO BE CARRIED OUT AT A LATER STAGE BY SUITABLY QUALIFIED ORGANISATION (SUCH AS HOARE LEA) TO DETERMINE ANY OTHER SAFETY MEASURES THAT MAY BE REQUIRED AROUND THE WATERBODIES
- ECOLOGICAL FEATURES**
(TO BE DETAILED)
- SANDY SCRAPES / BEE BASK
FOR INVERTEBRATES SUCH AS SOLIFLY BEES, WASP NESTS
- BRUSH PILES
FOR BIRD NESTS
- HIBERNACULA
FOR WINTERING REPTILES & AMPHIBIANS
- SWIFT NEST CAVITY
NO. 11 SCHWABER SWIFT NEST BOX
- HOUSE MARTIN NEST BOX
NO. 11 SCHWABER HOUSE MARTIN NEST BOX
- SPARROW TERRACE
NO. 10P SCHWABER SPARROW TERRACE
- OTHER HUNG BIRD BOX
SCHWABER 18.24 80 x 50 x 100
- OTHER HUNG BAT BOX
SCHWABER 18.24 100 x 100 x 100
- BADGER SIZE GAP IN FENCE (30CM x 30CM)
- HEDGECOG / OTHER FAUNA GAP IN FENCE (13CM x 13CM)

LOCATION PLAN 1:5000@A1

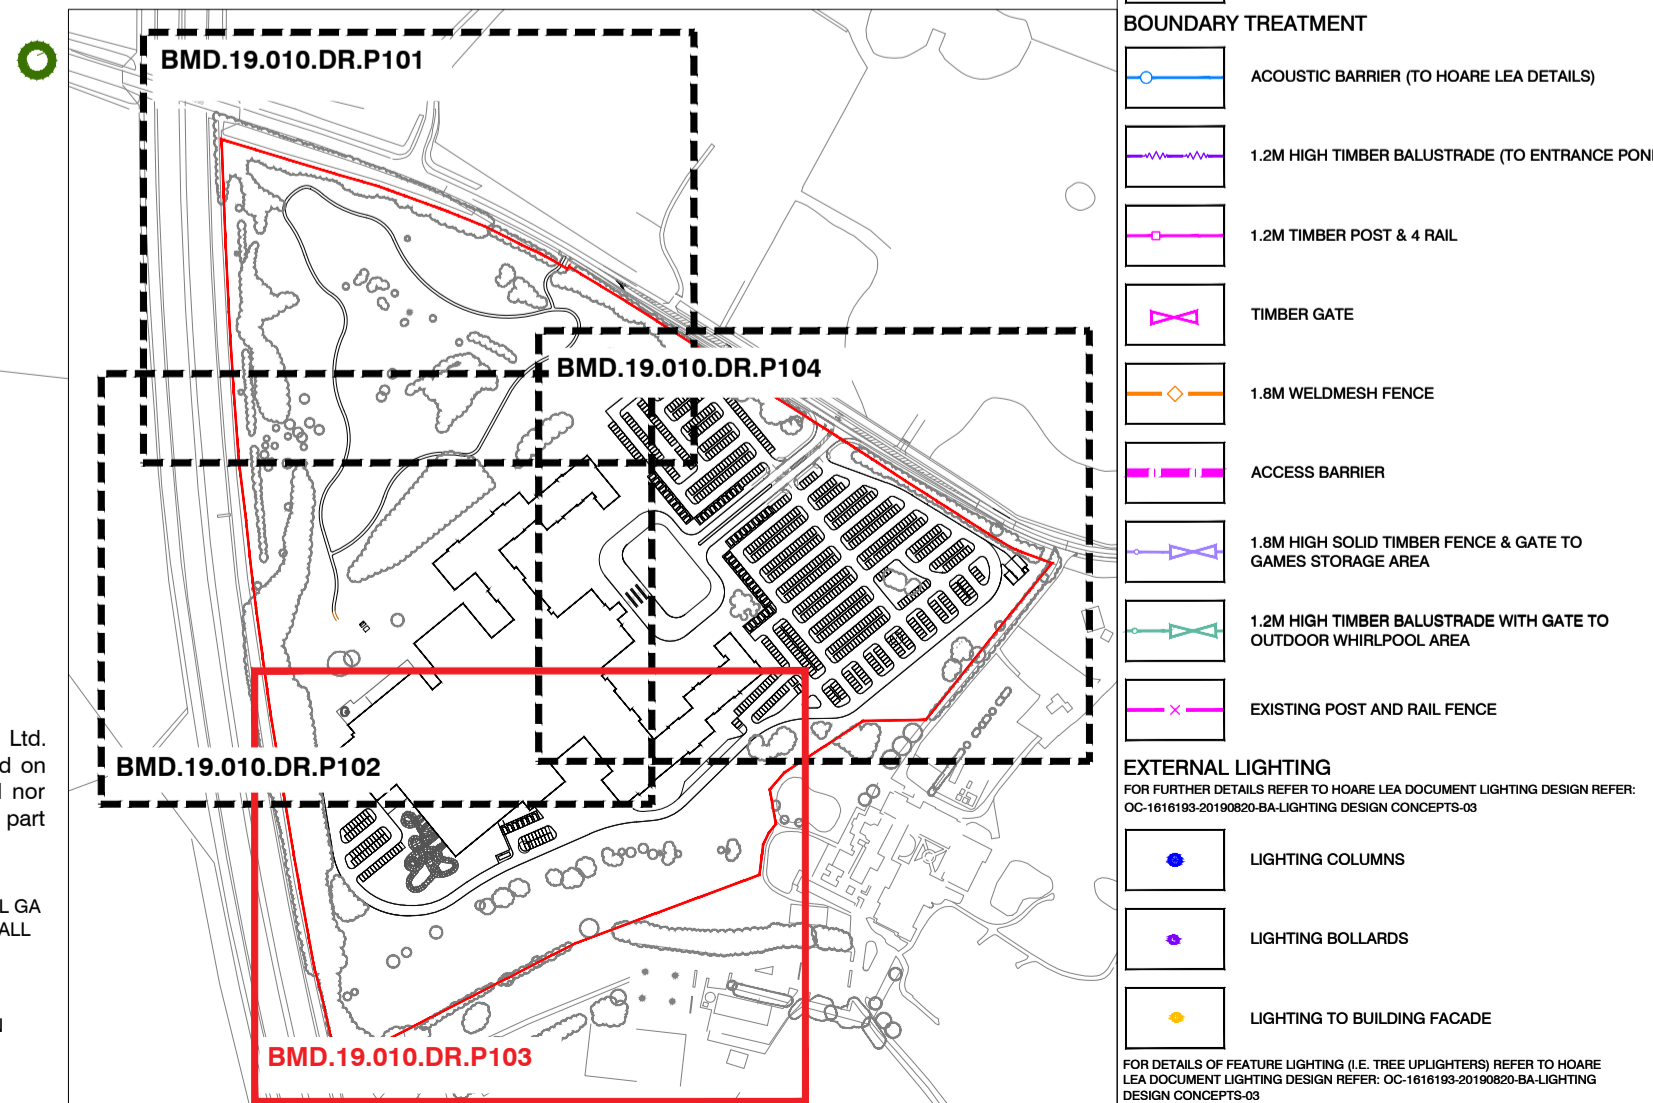


- BOUNDARY TREATMENT**
- ACUSTIC BARRIER (TO HOARE LEA DETAILS)
- 1.2M HIGH TIMBER BALUSTRADE (TO ENTRANCE PONDS)
- 1.2M TIMBER POST & 4 RAIL
- TIMBER GATE
- 1.8M WELDMESH FENCE
- ACCESS BARRIER
- 1.8M HIGH SOLID TIMBER FENCE & GATE TO GAMES STORAGE AREA
- 1.2M HIGH TIMBER BALUSTRADE WITH GATE TO OUTDOOR WHIRLPOOL AREA
- EXISTING POST AND RAIL FENCE
- EXTERNAL LIGHTING**
FOR FURTHER DETAILS REFER TO HOARE LEA DOCUMENT LIGHTING DESIGN REFER: OC-191819-010-0000000000 LIGHTING DESIGN CONCEPTS-01
- LIGHTING COLUMNS
- LIGHTING BOLLARDS
- LIGHTING TO BUILDING FACADE

This drawing is the property of Bradley Murphy Design Ltd. Copyright is reserved by them and the drawing is issued on the condition that it is not copied, reproduced, retained nor disclosed to any unauthorized person either wholly or in part without the consent of Bradley Murphy Design Ltd.

NOTES:

- THIS DRAWING IS BASED ON BMD.19.010.DR.P001 OVERALL GA
- THIS DRAWING SHOULD BE READ IN CONJUNCTION WITH ALL OTHER LANDSCAPE DRAWINGS AND DOCUMENTS
- THIS DRAWING IS NOT INTENDED FOR CONSTRUCTION
- DO NOT SCALE FROM THIS DRAWING
- ANY DISCREPANCIES WITHIN THIS DRAWING OR BETWEEN THIS DRAWING AND ANY OTHER INFORMATION IS TO BE REPORTED TO BMD FOR CLARIFICATION

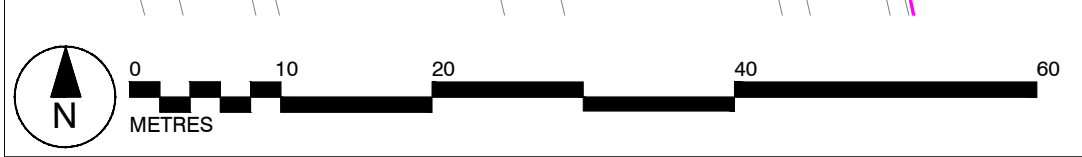

E	UPDATED TO LATEST ARCHITECT LAYOUT	07.12.21	
D	UPDATES TO EXTERNAL FEC & PROW	19.11.21	
C	UPDATED TO LATEST ARCHITECTS LAYOUT	05.11.21	
B	UPDATED TO LATEST ARCHITECTS LAYOUT	08.11.19	
A	CYCLE PARKING AND EV POINTS ADDED	02.10.19	
Rev	Description	Date	
Purpose of Issue			
PLANNING			
Bradley Murphy Design Ltd 6 The Courtyard Hatton Technology Park Dark Lane Hatton Warwickshire CV35 8XB			
t: 01926 676496 e: info@bradleymurphydesign.co.uk www.bradleymurphydesign.co.uk			
Client			
GREAT LAKES UK LIMITED			
Project			
PROPOSED GREAT WOLF LODGE, CHESTERTON, BICESTER			
Drawing Title			
LANDSCAPE GENERAL ARRANGEMENT SHEET 3 OF 4			
Drawn	Checked	Approved	Date
AW	MP	RW	15/08/2019
Job No.	Scale	Sheet Size	Revision
19.010	1:500	A1	E
Drawing Number			
BMD.19.010.DR.P103			