

THIS DRAWING IS THE PROPERTY OF HALLIGAN AND PART OF A CONTRACT WITH THE CLIENT. IT IS TO BE USED ONLY FOR THE PROJECT AND SITE SPECIFICALLY IDENTIFIED. IT IS NOT TO BE REPRODUCED, COPIED, OR TRANSMITTED IN ANY FORM OR BY ANY MEANS, ELECTRONIC OR MECHANICAL, WITHOUT THE WRITTEN PERMISSION OF HALLIGAN.


**Notes**

1. All works shall fully comply with NUG regulations
2. This drawing shall be read in conjunction with the M&E specification

**Legend**

- A1 COL UNIT MOUNTED FLOODLIGHT AT 6M
- ABACUS LIGHTING AL51006850W

- Isolines**
- 0.2 lx
  - 0.5 lx
  - 1.0 lx

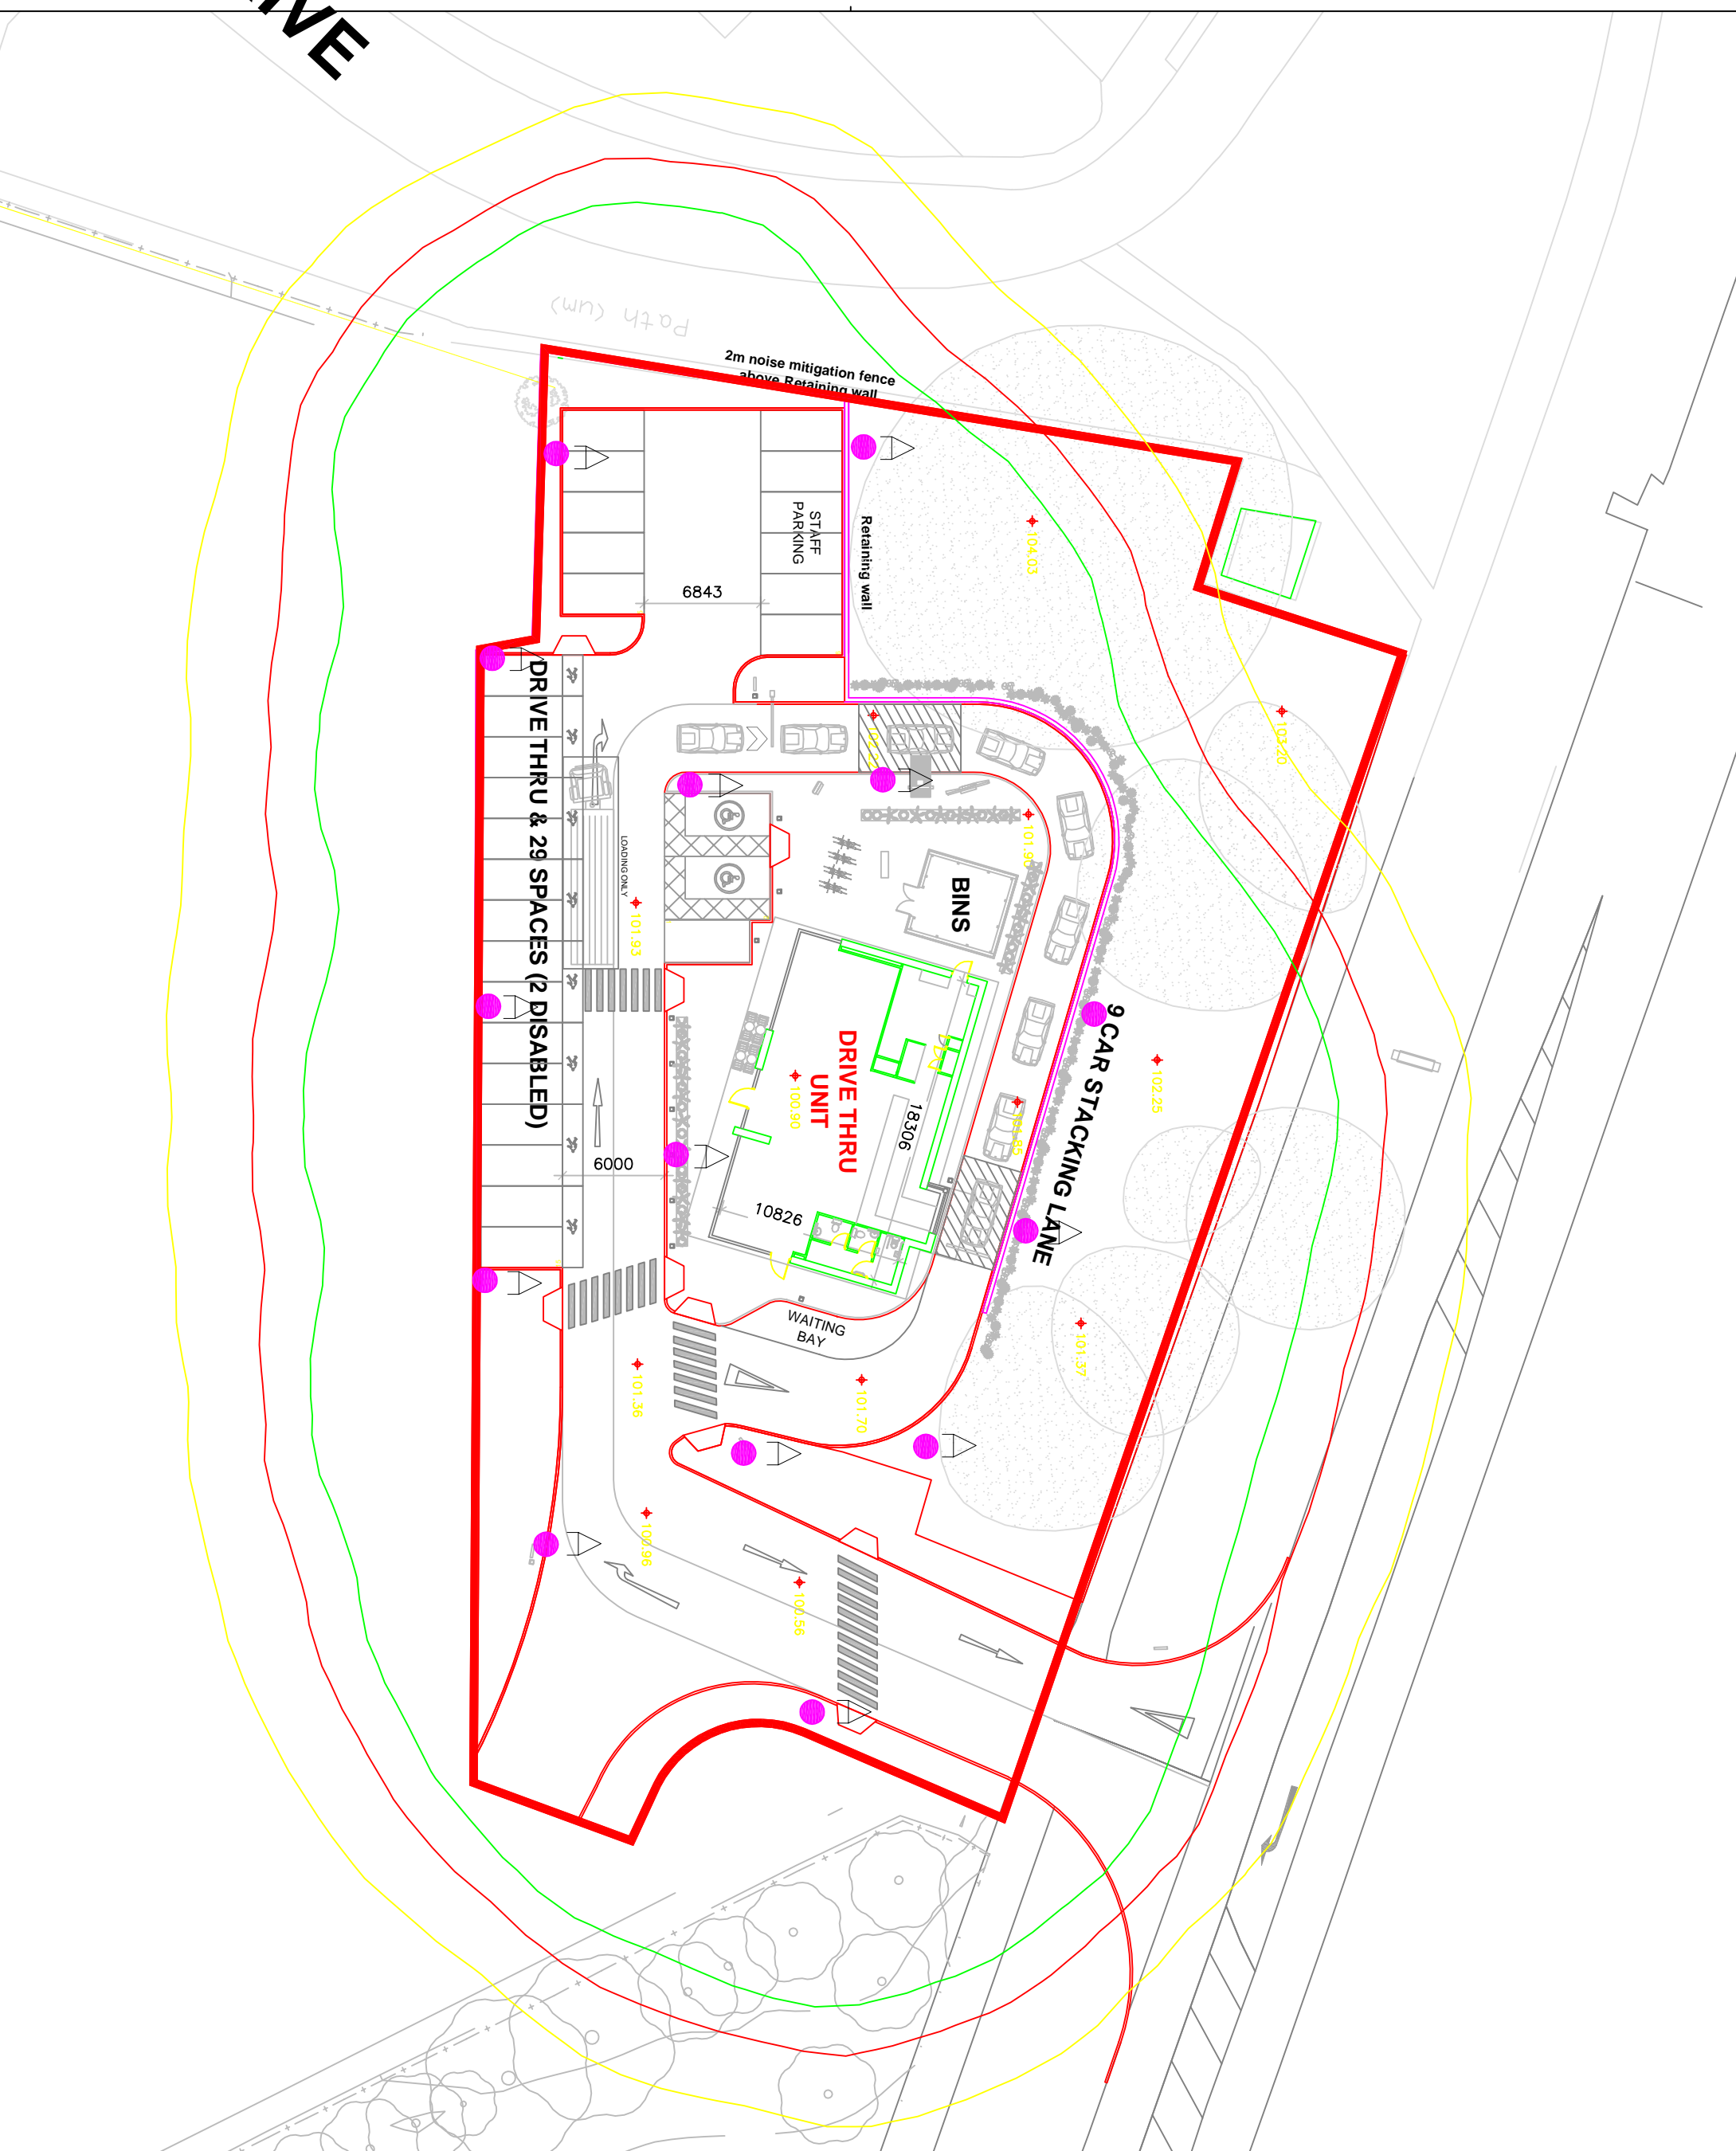

<p><b>CLIENT</b> Paloma Capital</p>		<p><b>PROJECT</b> Ruscote Avenue, Banbury - Phase 3 Starbucks Drive Thru</p>	
<p><b>DATE</b> November</p>		<p><b>ENGINEER</b> JP</p>	
<p><b>SCALE</b> 1:125</p>		<p><b>ORDERED</b> MG</p>	
<p><b>TITLE</b> External Lighting Layout</p>		<p><b>REVISION</b> B</p>	
NO.	DESCRIPTION	DATE
B	Issued For Planning	11/11/
A	Revised Lighting Layout	15/07/