


VEHICLE TRACKING 1

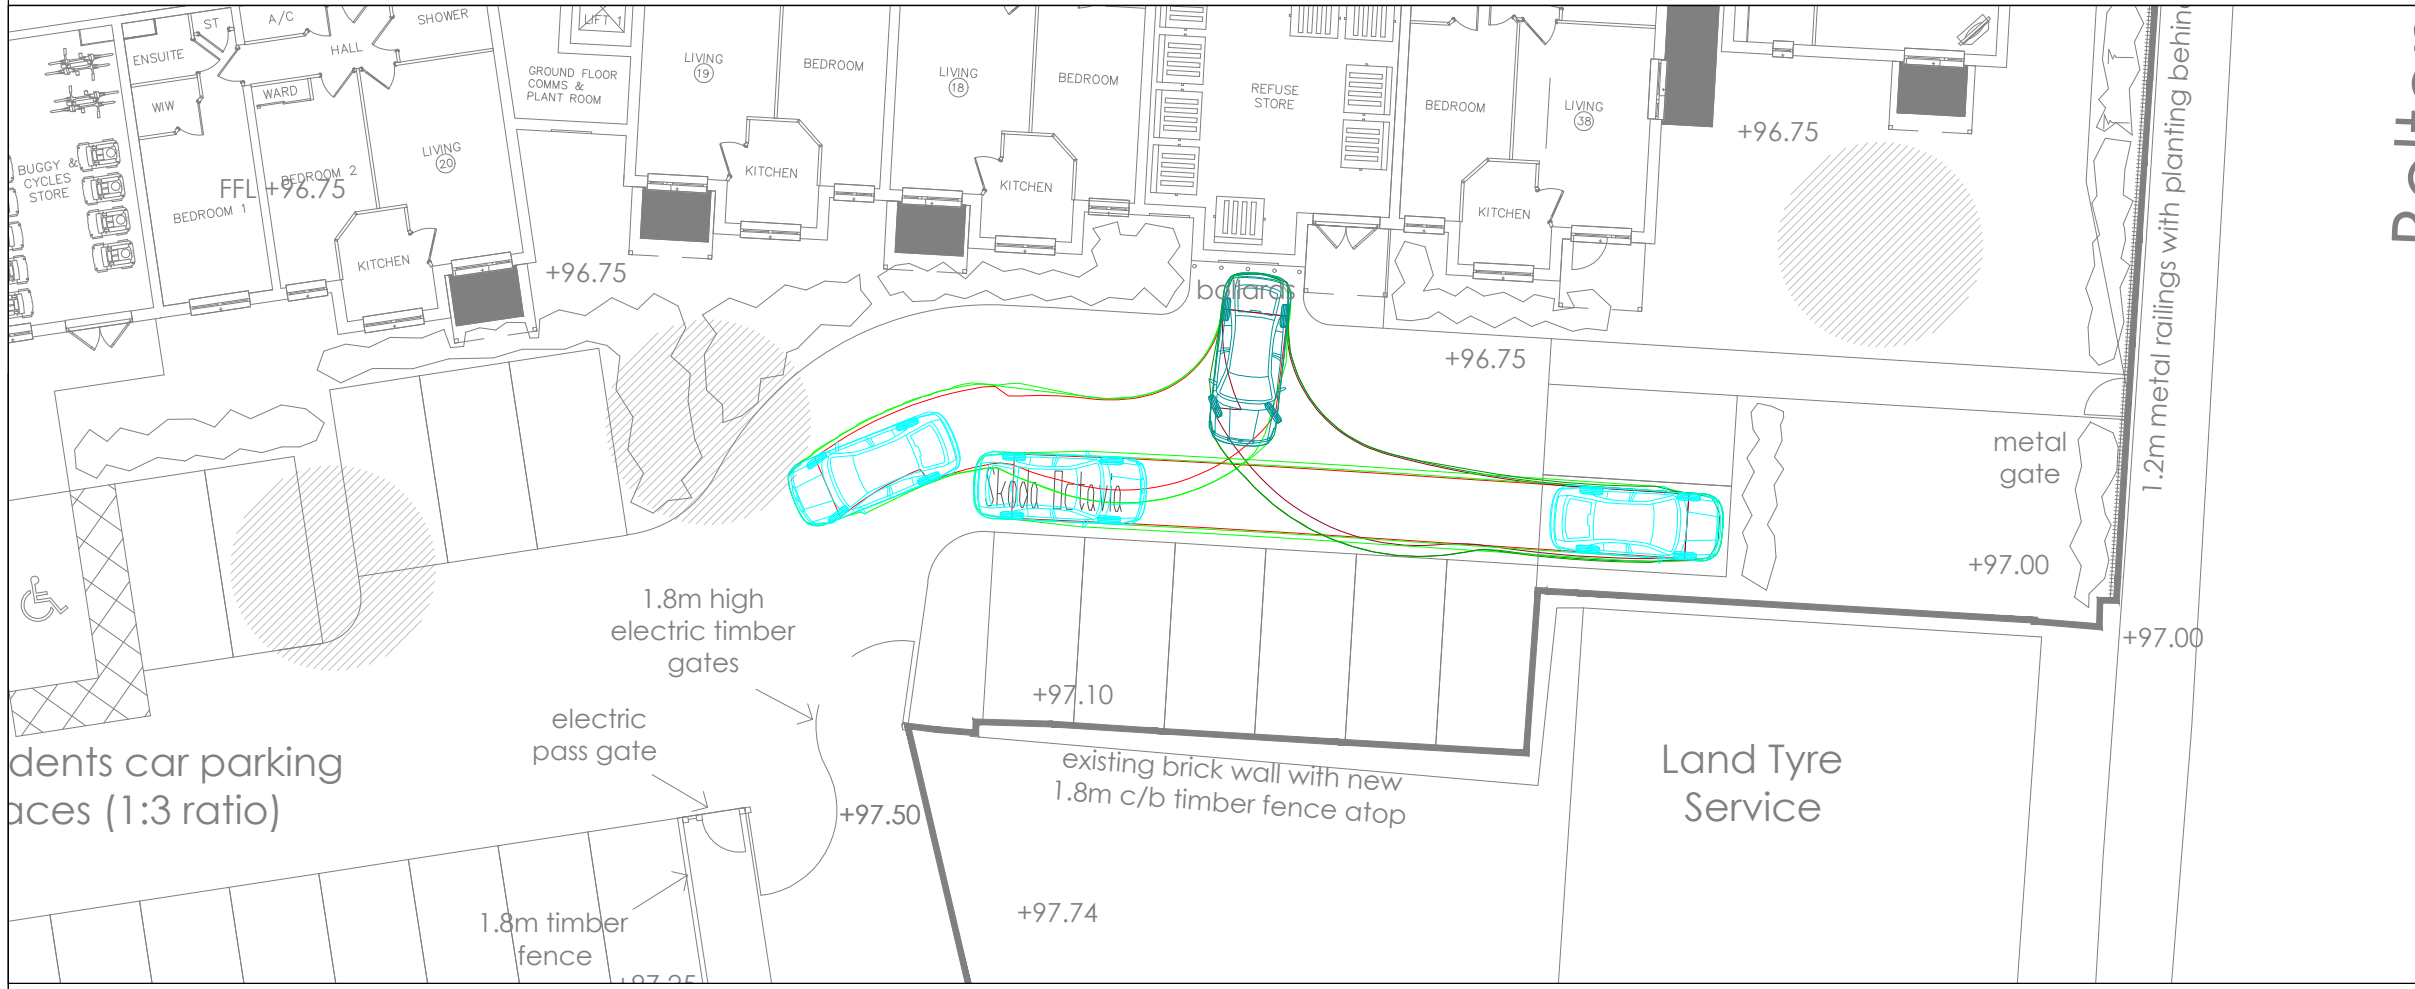


VEHICLE TRACKING 2


GENERAL NOTES

1. THIS DRAWING IS INTENDED TO BE VIEWED IN COMBINATION WITH ALL RELEVANT ARCHITECTS, ENGINEERS, SERVICES AND SPECIALIST DRAWINGS AND SPECIFICATION.
2. ANY VARIATIONS OR DISCREPANCIES BETWEEN THESE DRAWINGS IN TERMS OF DIMENSIONS OR DETAILS SHOULD BE DRAWN TO THE ATTENTION OF THE ARCHITECT AND/OR THE ENGINEER FOR CLARIFICATION.
3. PAUL BASHAM ASSOCIATES ACCEPTS NO RESPONSIBILITY FOR THE ACCURACY OF BACKGROUND INFORMATION PRODUCED BY THIRD PARTIES – THIS MUST BE TREATED AS INDICATIVE ONLY.
4. ALL DIMENSIONS AND LEVELS ARE IN METRES. DO NOT SCALE THIS DRAWING, PRINT, PLOT OR DISK.
5. THIS DRAWING SHOULD ONLY BE USED FOR CONSTRUCTION IF THE PROJECT PHASE IN THE TITLE FRAME BELOW IS SHOWN AS "CONSTRUCTION". PAUL BASHAM ASSOCIATES TAKE NO RESPONSIBILITY FOR CONSTRUCTION WORKS UNDERTAKEN TO DRAWINGS WHICH ARE NOT MARKED UNDER THIS PHASE.

VEHICLE PROFILE

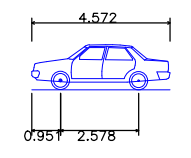

Skoda Octavia	4.572m
Overall Length	1.769m
Overall Width	1.488m
Overall Body Height	0.249m
Min Body Ground Clearance	1.713m
Max Track Width	4.00s
Lock to lock time	5.100m
Kerb to Kerb Turning Radius	

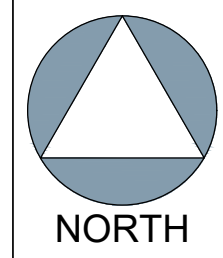

Rev	Description	Date	By	Chkd
-	-	---	--	--

Project Name BUZZ BINGO, BOLTON ROAD, BANBURY	Title END AISLE VEHICLE TRACKING DRAWING	<p>Paul Basham Associates Ltd Suite 4, Hitching Court, Backlands Way, Abingdon Business Park, Abingdon, OX14 1RG 01235 425460 info@paulbashamassociates.com www.paulbashamassociates.com</p>	Client 	Checked By HC	Checked Date 01.04.22	Scale 1:200	(AT A3 SIZE)		
Project Phase PRELIMINARY				Drawn By JH	Drawn Date 01.04.22	Client Drawing No. -	PBA Drawing No. 536.0037.006	Revision -	