
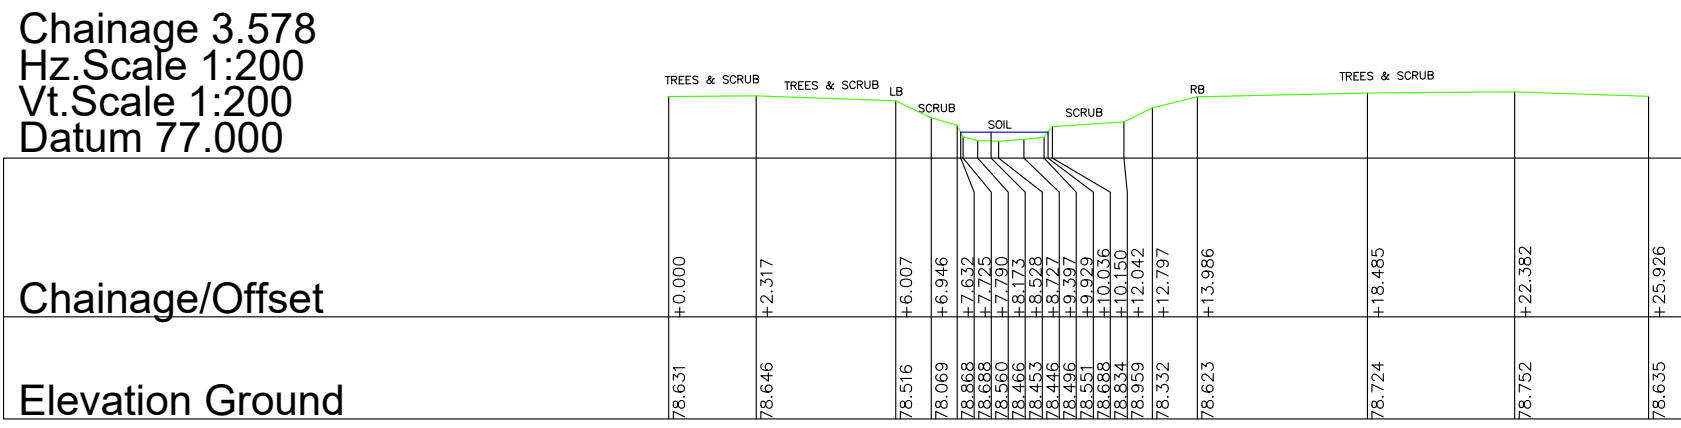
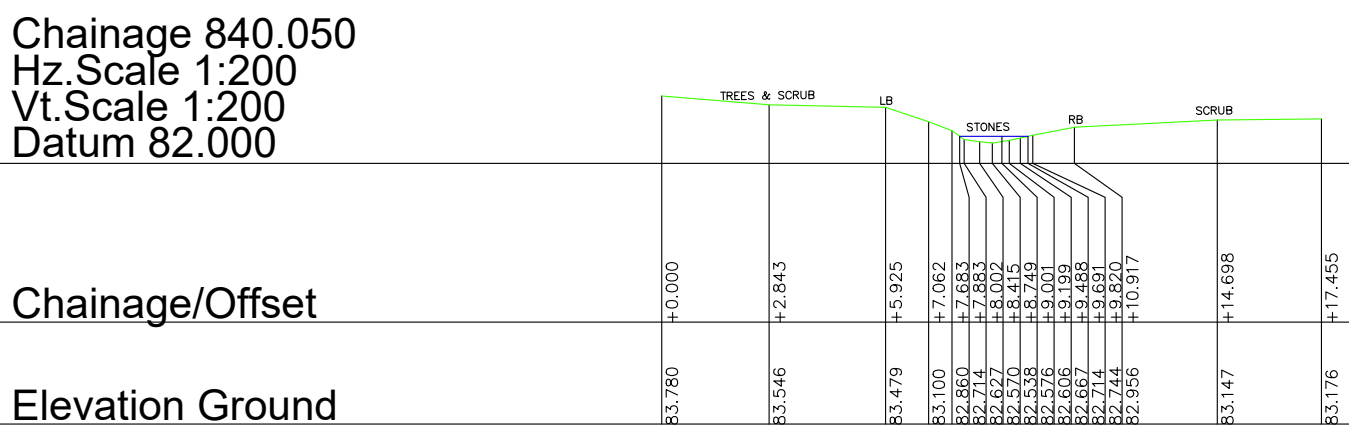
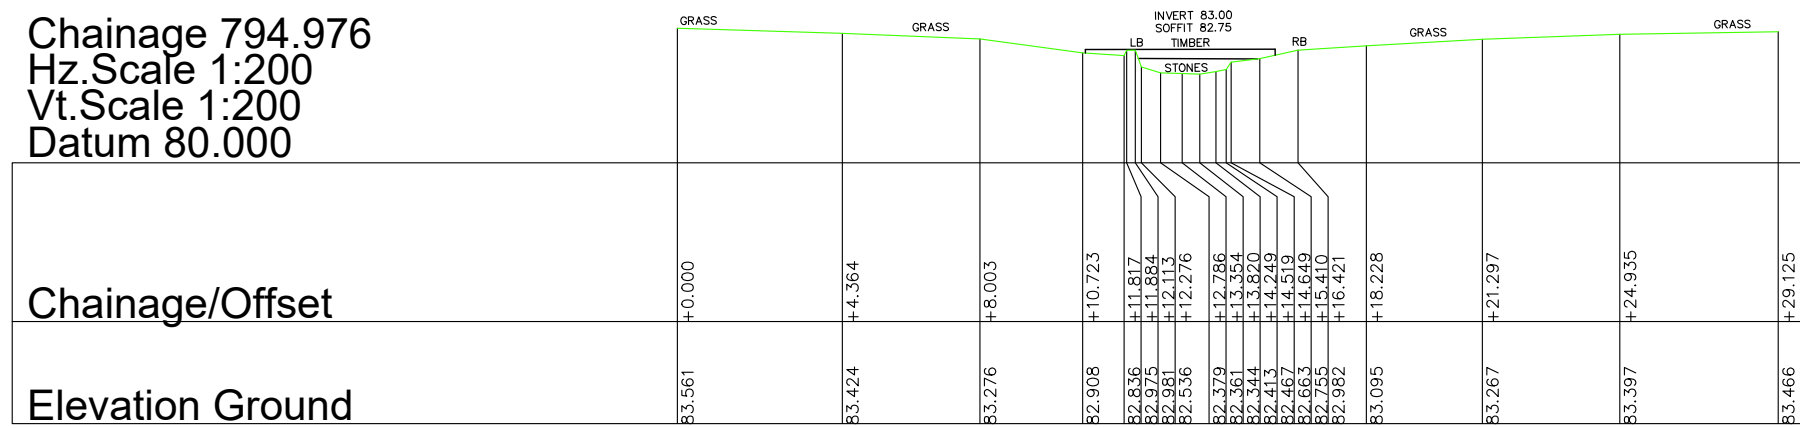
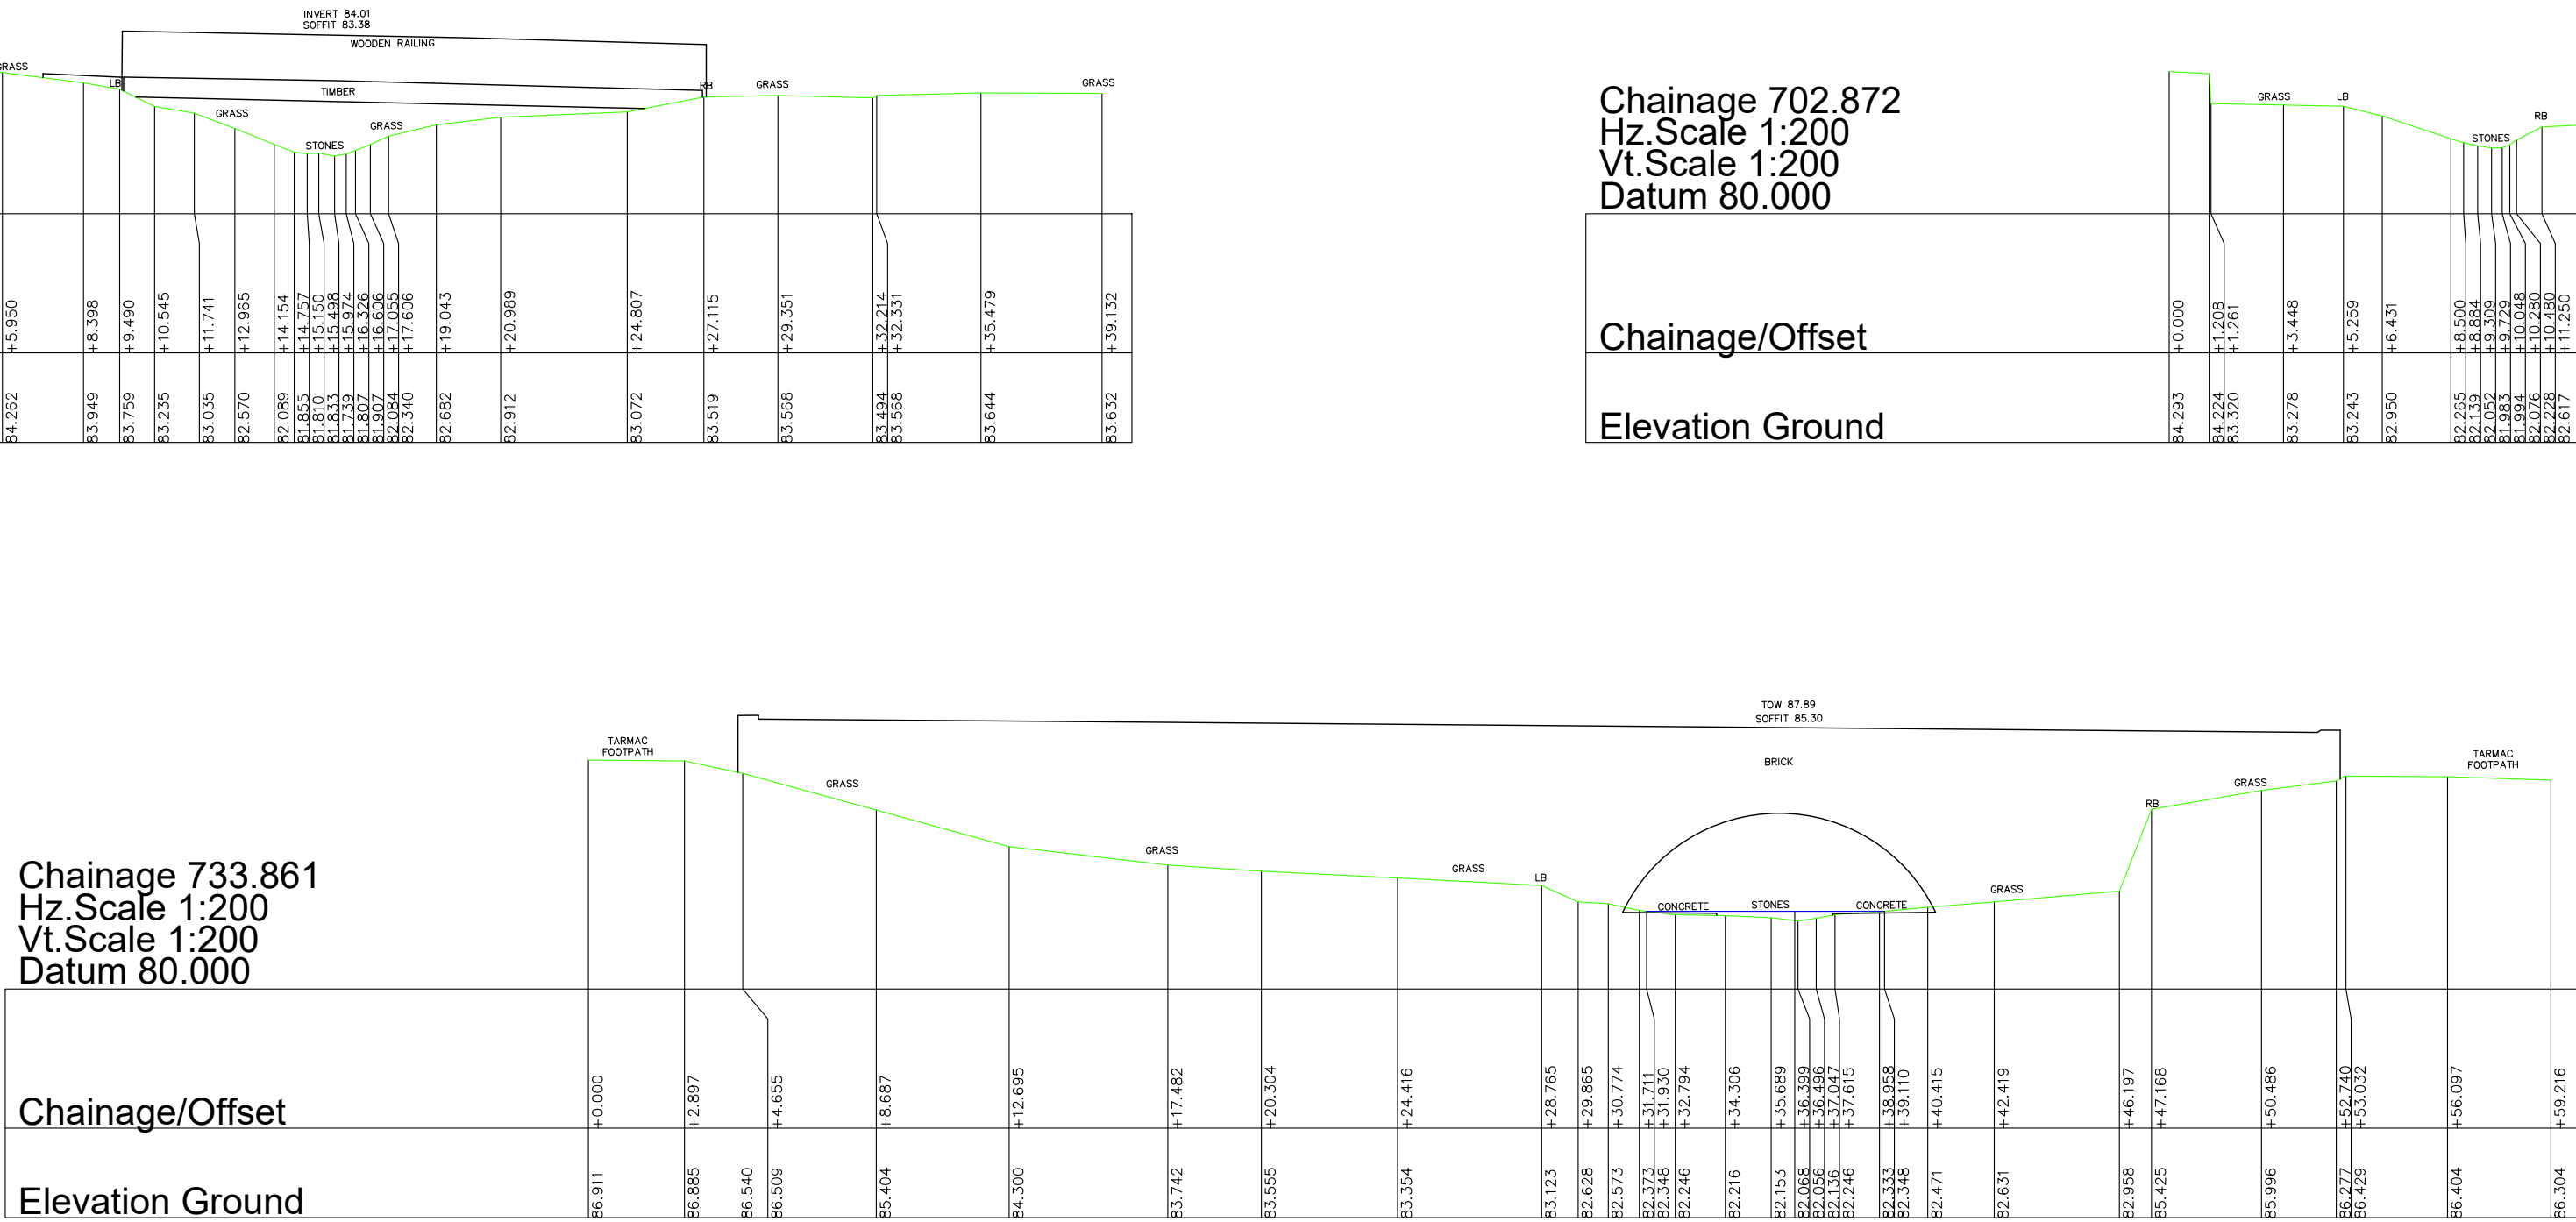
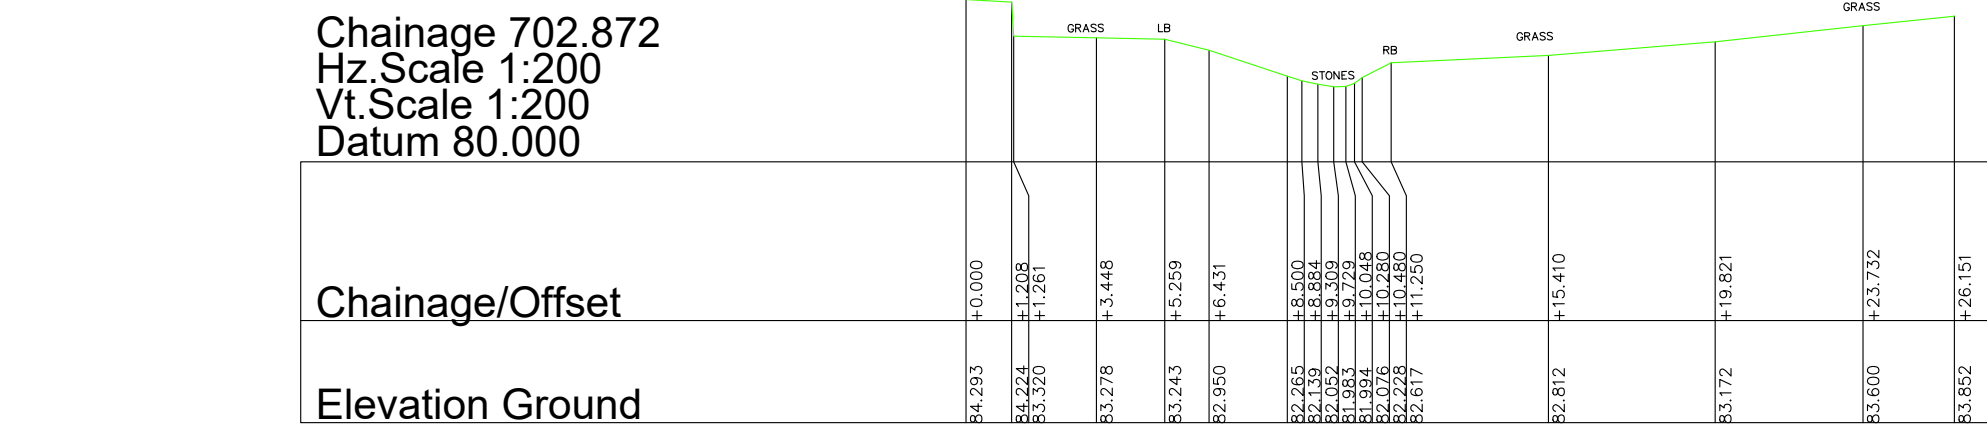
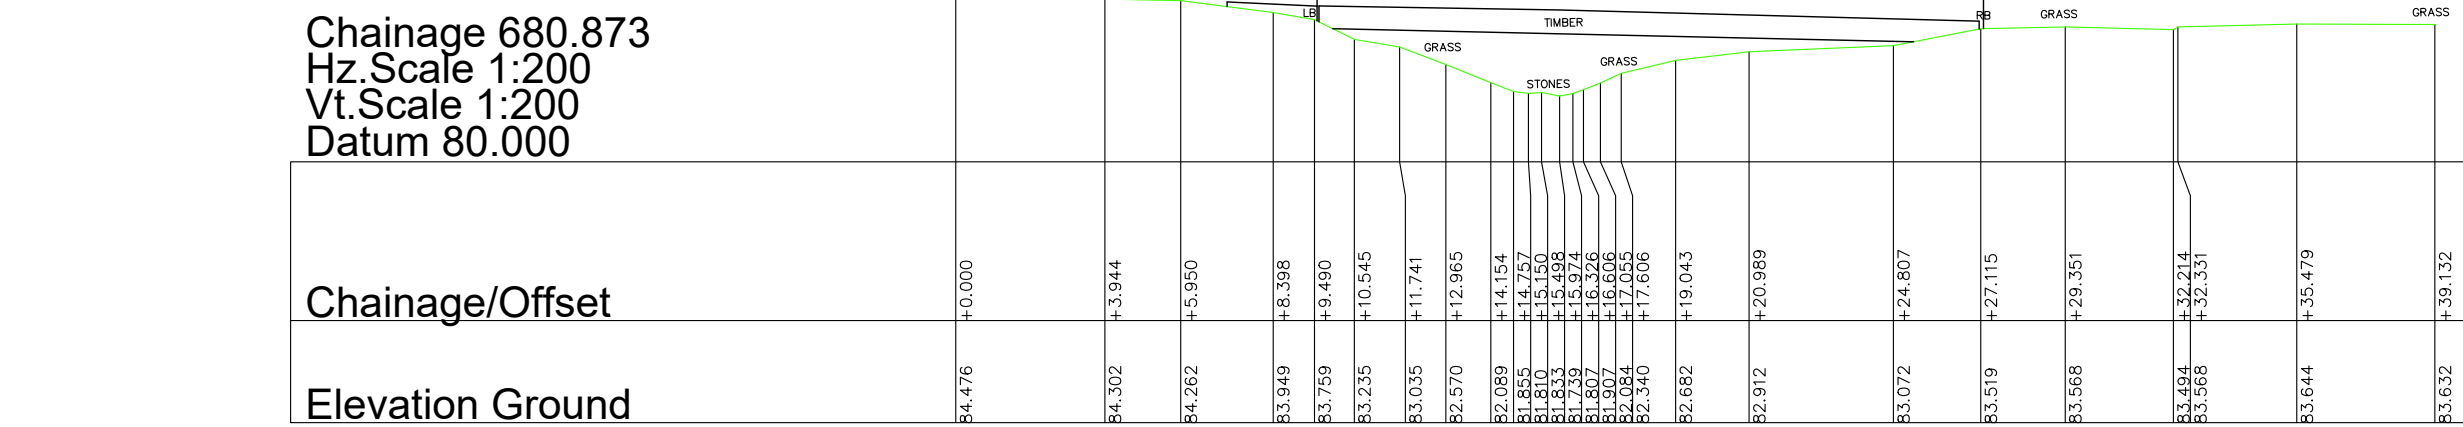


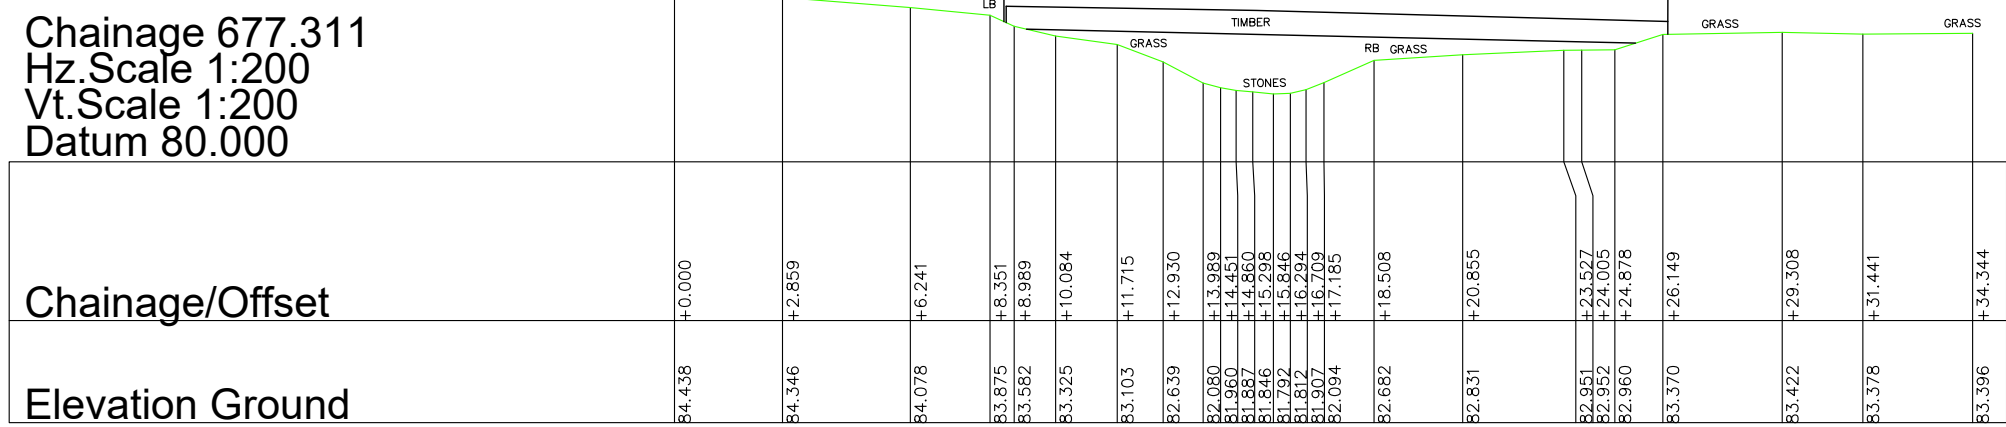

1. GRID AND LEVELS BASED ON ORDNANCE DATUM, DERIVED FROM THE NATIONAL GNSS NETWORK. LOCAL SCALE FACTOR 0.99984 APPLIED.
2. ALL CROSS SECTIONS ARE VIEWED LOOKING DOWNSTREAM.

[illegible]






Brookbanks Consulting

Scale: 1:200	Sheet Size: A0	Sheet Number: 4	Date: February 23		
Project Number: 32265		Rev: A	Surveyed by: JB	Checked by: JS	Approved by: JS




















Notes:
1. GRID AND LEVELS BASED ON ORDNANCE DATUM, DERIVED FROM THE NATIONAL GRID NETWORK. LOCAL SCALE FACTOR 0.99996 APPLIED.
2. ALL CROSS SECTIONS ARE VIEWED LOOKING DOWNSTREAM.

Coordinate Table				
Station	Description	Easting	Northing	Level
S14	Road Nail	457417.166	224024.425	83.822
S15	Road Nail	457516.174	224101.420	82.653
S16	Peg	457623.894	224191.634	81.973
S22	Peg	456955.575	224241.194	85.270
S23	Road Nail	456871.185	224376.360	85.082
VK1	Road Nail	457853.448	224786.104	86.727
VK2	Road Nail	457793.981	224811.631	86.470
VK20	Road Nail	457823.232	224887.117	83.806

TOPOGRAPHICAL KEY	
GENERAL ABBREVIATIONS	
SURVEY STATION	5
BANKING	TOP BOTTOM
HEDGE SPREADS	
WOODLAND CANOPY	
ARROW ON STEPS / RAMP INDICATES DIRECTION UPWARDS	
TREES	
GATE	
KERB CHANNEL	
ROAD LANE/VERGE	
FOOTPATH	
CHANGE IN SURFACE	
FENCE	
WALL	
OVERHEAD ELECTRIC	
OVERHEAD TELECOM	
FOUL SEWER	
SURFACE SEWER	
IN-PAV	
BACK DROP (EXTERNAL)	
BUILDING	
OPEN SIDED BUILDING	
OVERHANG / CANOPY	
GLASSHOUSE	
CONTOUR	
SPOT LEVEL	
SIGNAL LEVEL	
BORE HOLE	
TRIAL HOLE	
BARBED WIRE FENCE	
CLOSE BOARDED FENCE	
POST AND RAIL FENCE	
CORRUGATED IRON FENCE	
CHAIN LINK FENCE	
CHESTNUT PALING	
AIR CONDITIONING UNIT	ACU
AIR WASTE	AW
BACK DROP	BD
BELLSHA REASON	BR
BOLLARD	BO
BOLLARD LIGHT	BL
BRICK	BR
BUSH	BU
CABLE RISER	CR
CABLE TV COVER	CTV
CABLES TO GROUND	CG
CONTROL BOX	CB
COVER LEVEL	CL
COVERED CONTROL BUTTON	CCB
DAMP PROOF COURSE	DCP
DRAINAGE CHANNE	DC
DROP KERB	DK
ELECTRICITY POLE	EP
EMERALD	EM
FIRE HYDRANT	FH
FOOTPATH	FP
FLOOR WATER	FW
GAS RISER	GR
GAS VALVE	GV
GULLY	GU
HARD BED	HB
INVERT LEVEL	IL
KERB OUTLET	KO
LAMP POST	LP
MANHOLE	MH
MANHOLE POST	MP
METER	ME
NO PRESSURIBLE	NPS
ORDNANCE SURVEY BENCH MARK	OSBM
POST	PO
POSS BOX	PBX
ROAD SIGN	RS
RAIN WATER PIPE	RWP
RETAINING WALL	RW
SOFT BED	SB
STOP COOK	SC
STEEL NAME PLATE	SNP
TOP PAVE	TP
SOIL PIPE	SP
SOIL VENT PIPE	SV
SURFACE WATER	SW
TRAFFIC FENCING	TAF
TELECOM POLE	TP
TELECOM INSPECTION COVER	TIC
TELEPHONE CALL BOX	TCLB
TICKET MACHINE	TM
TOP OF WALL	TOW
TRAFFIC LIGHT	TL
TRAFFIC LIGHT COVER	TLC
THRESHOLD LEVEL	THL
UNABLE TO LOCATE	UL
UNABLE TO SURVEY	UTS
VENT PIPE	VP
WATER LEVEL	WL
WATER METER	WM
WATER RISER	WR
WATER TAP	WT
FENCE ABBREVIATIONS	
IRON RAILINGS	IR
LANDSLIDE FENCE	LS
POST AND RAIL FENCE	PAR
POST AND WIRE FENCE	PWF
WIRE MESH FENCE	WM

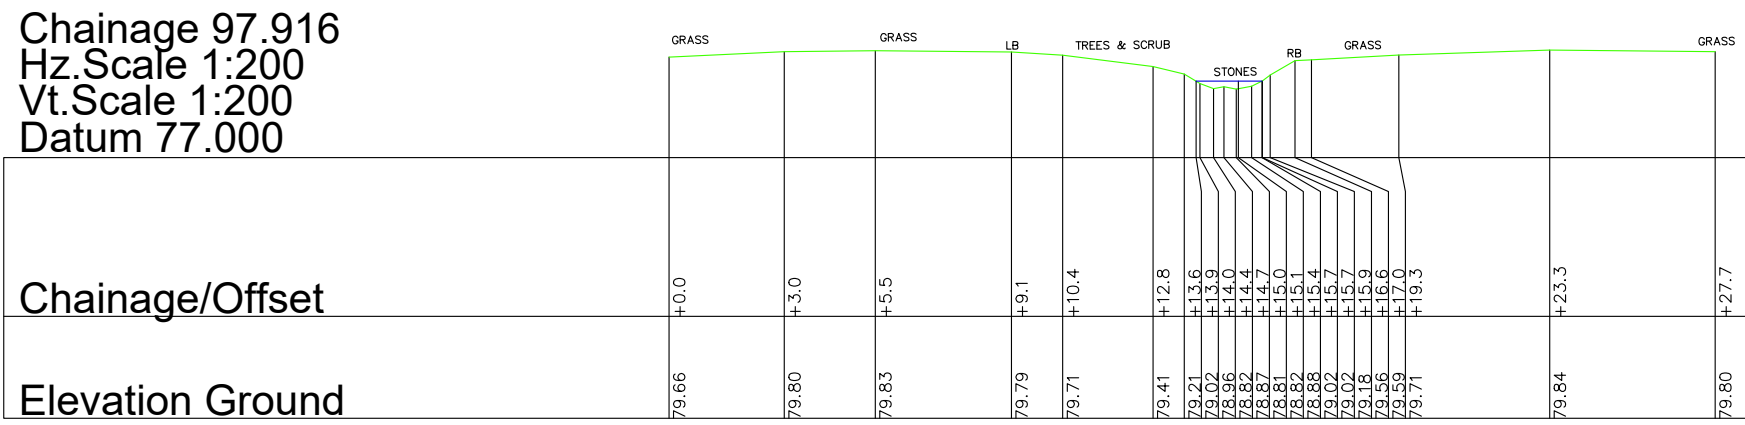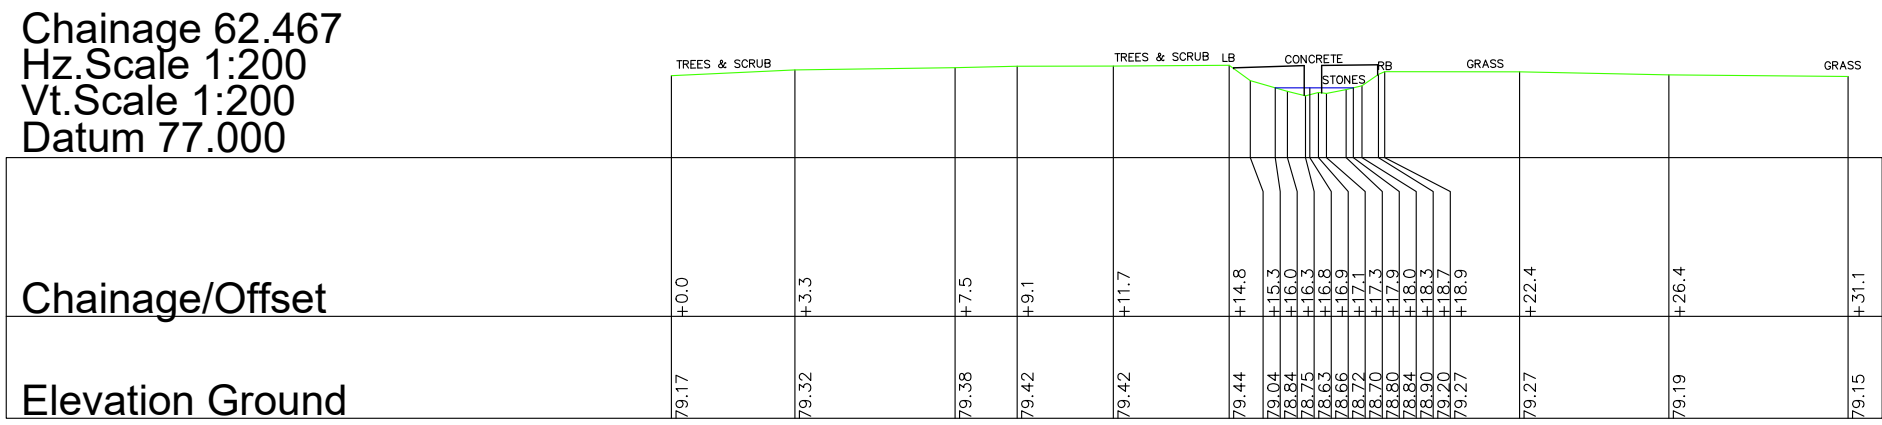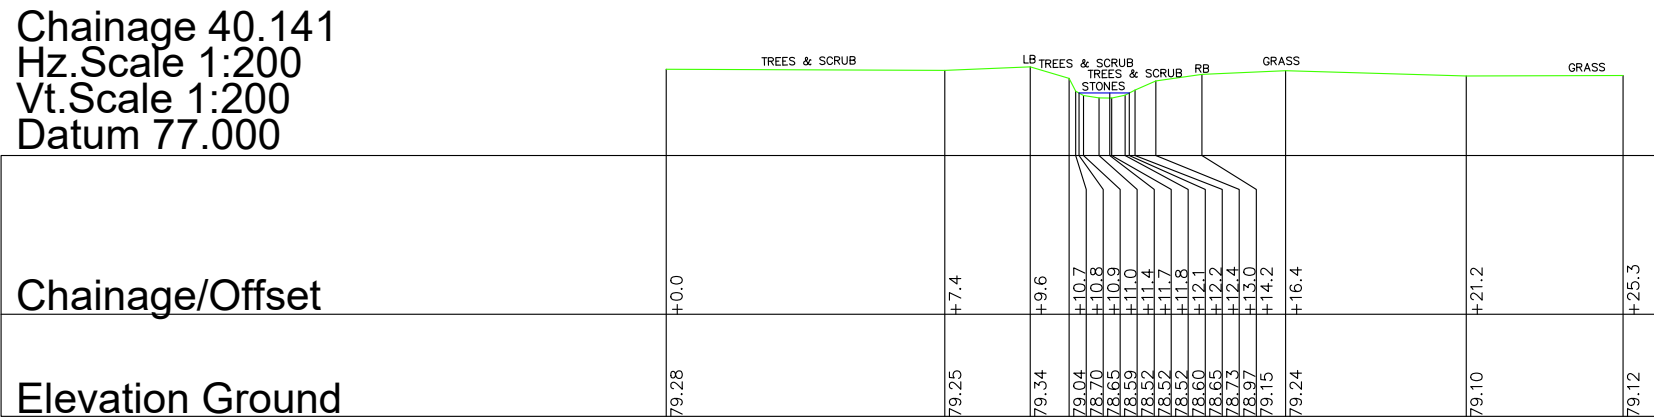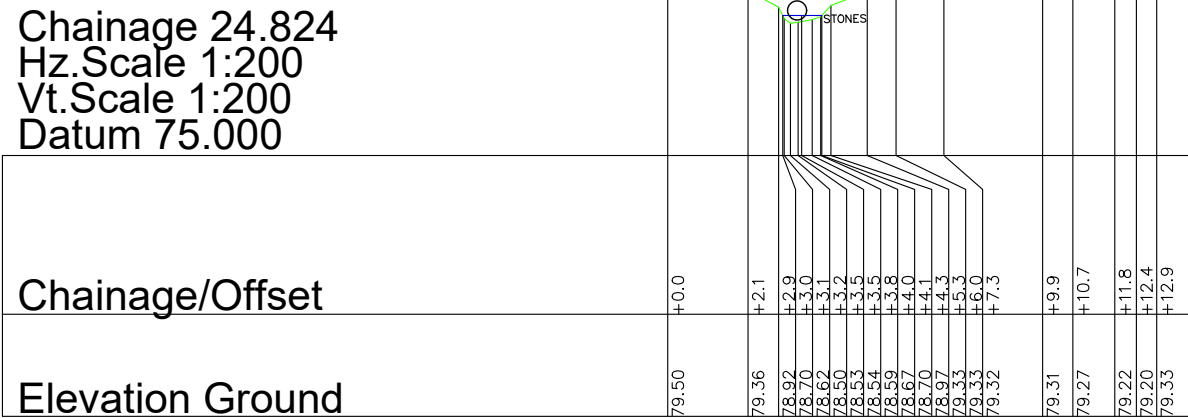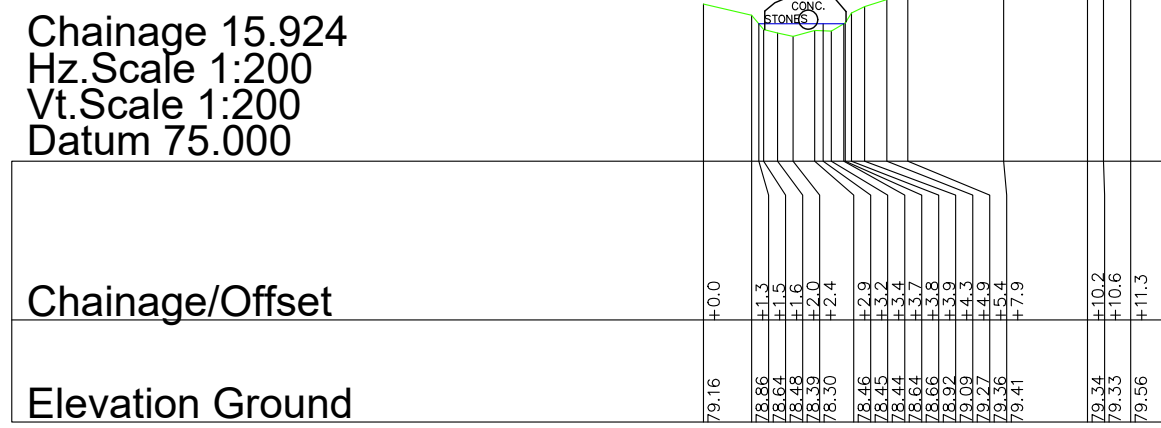

- Notes:
1. GRID AND LEVELS BASED ON ORDNANCE DATUM, DERIVED FROM THE NATIONAL GNSS NETWORK. LOCAL SCALE FACTOR 0.99984 APPLIED.
 2. ALL CROSS SECTIONS ARE VIEWED LOOKING DOWNSTREAM.

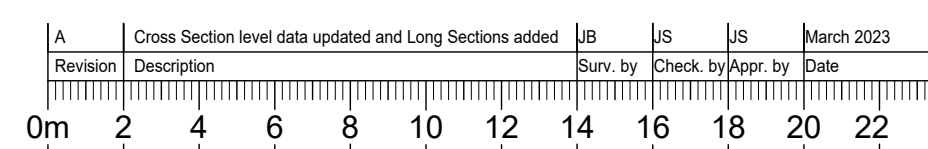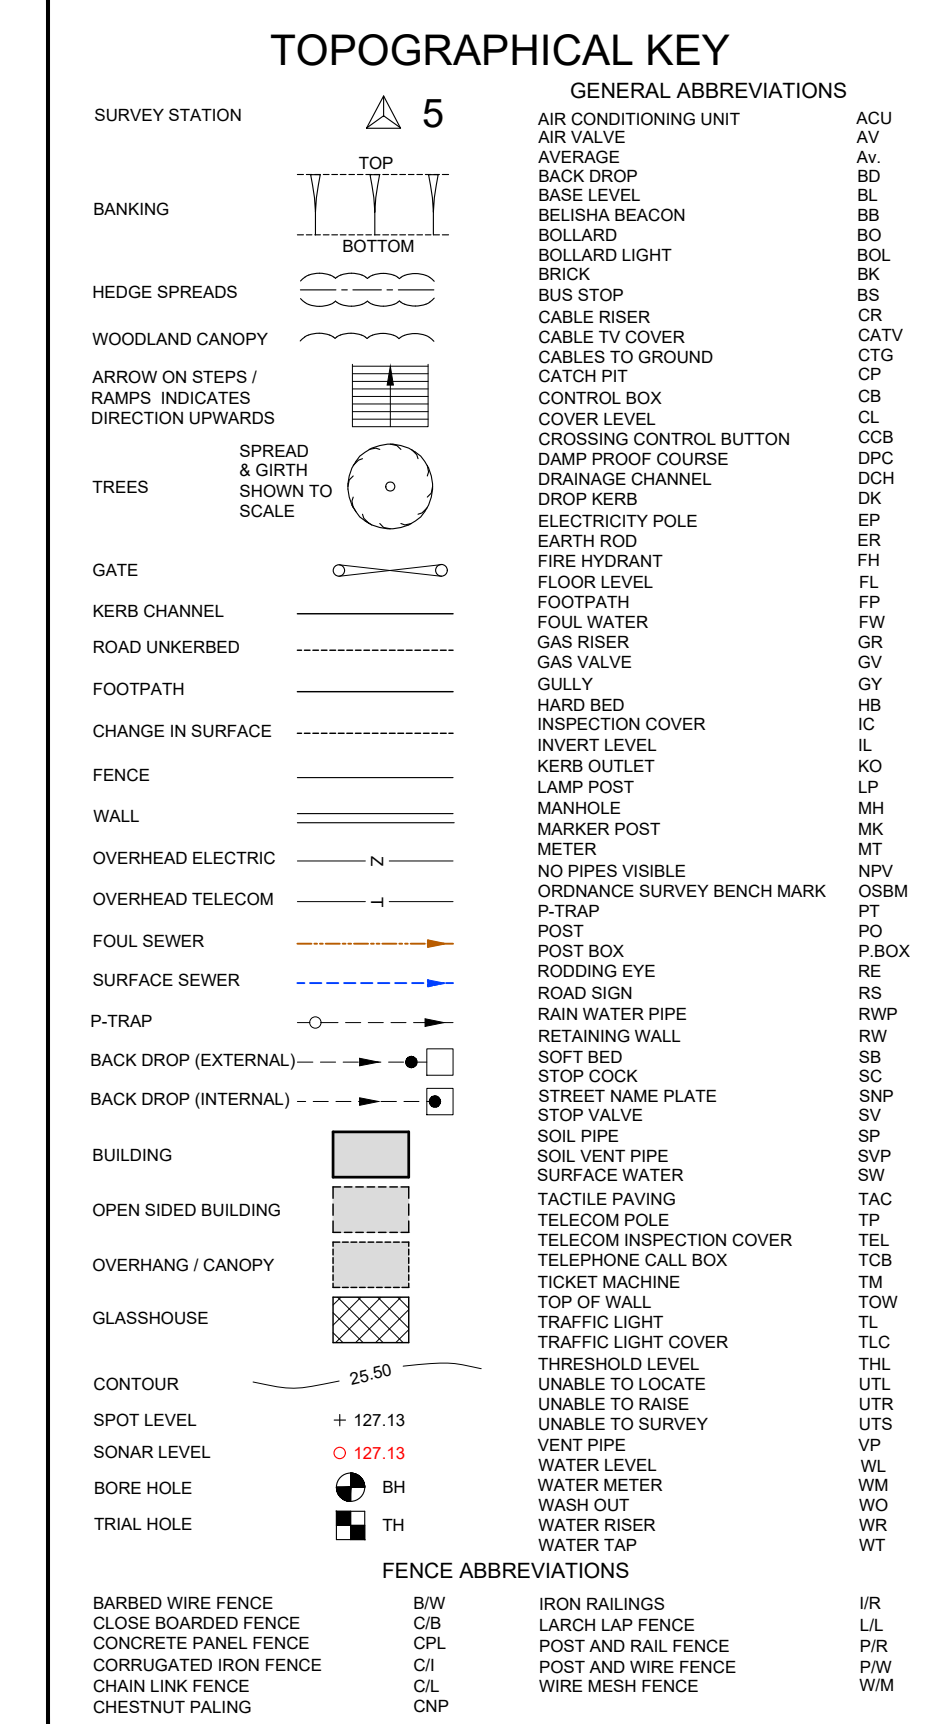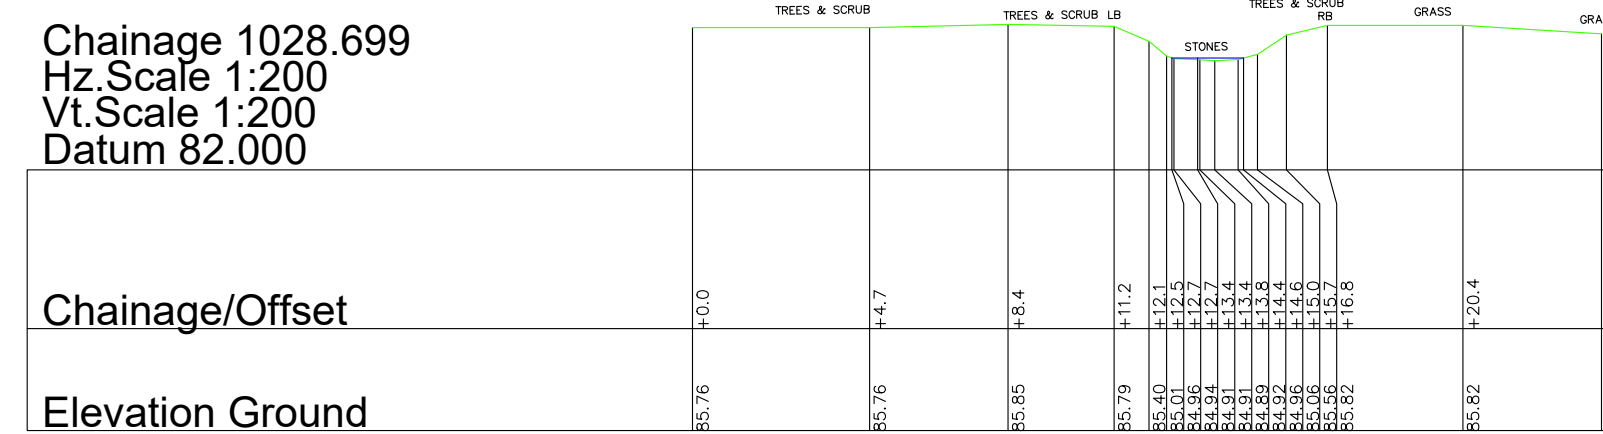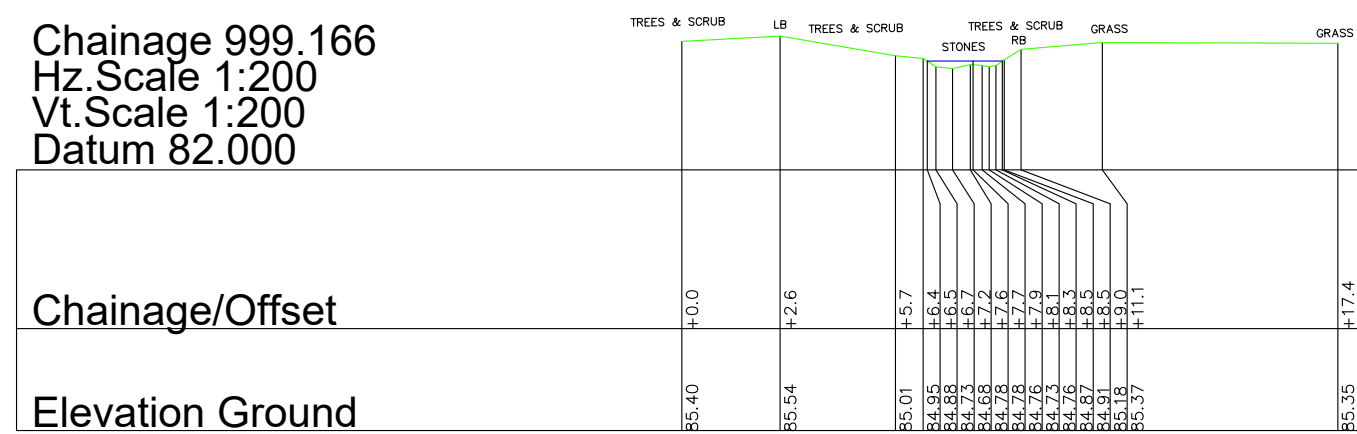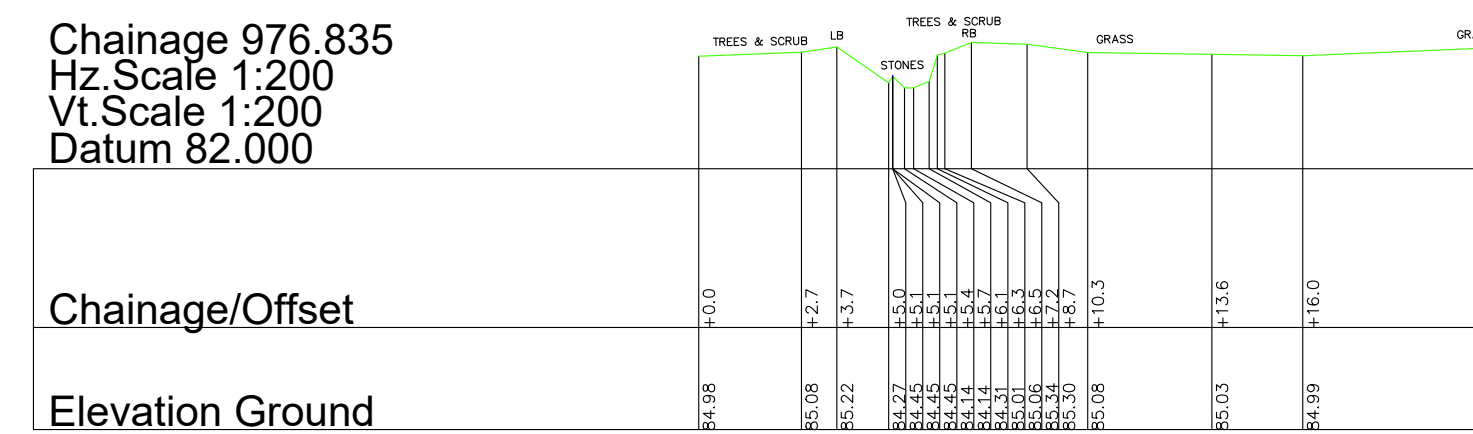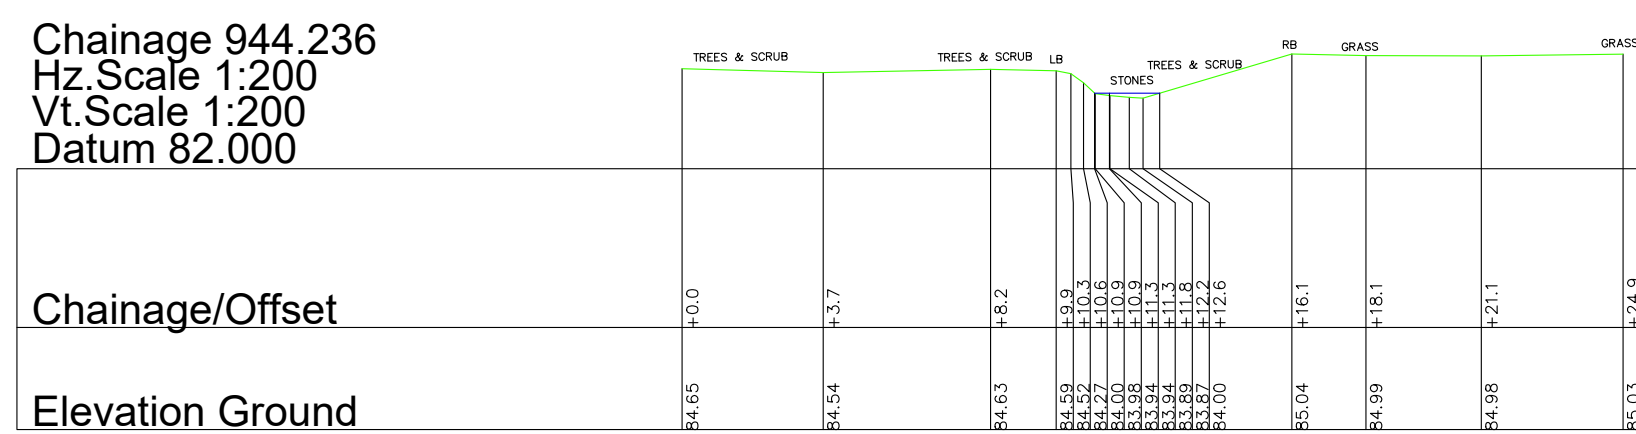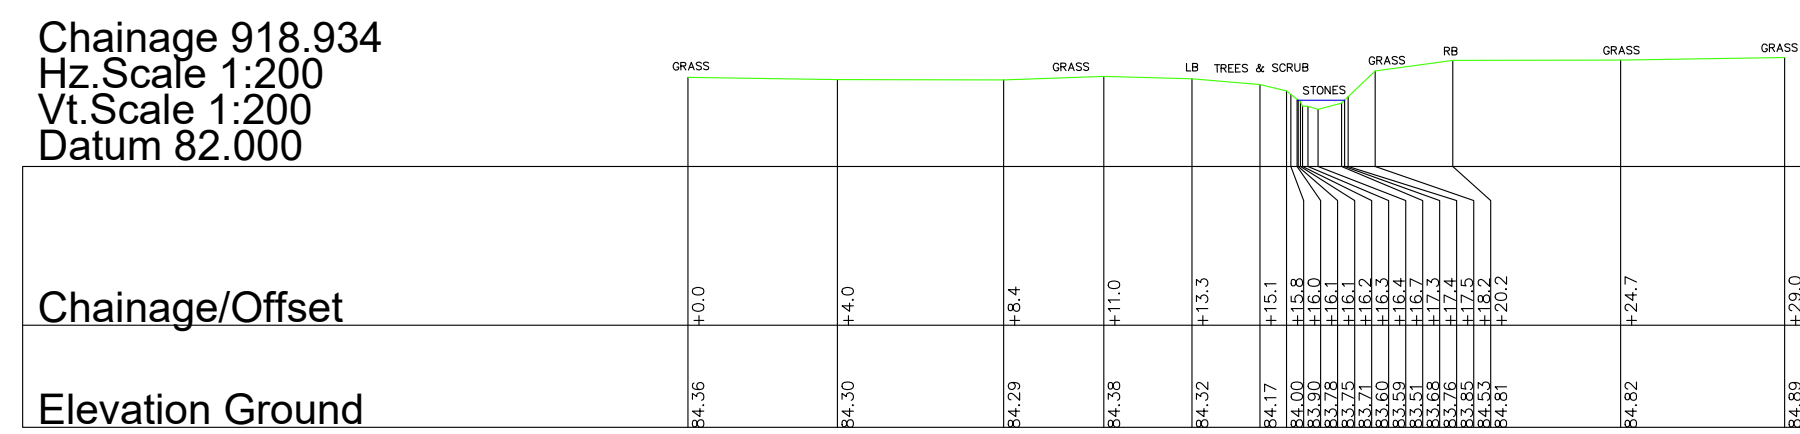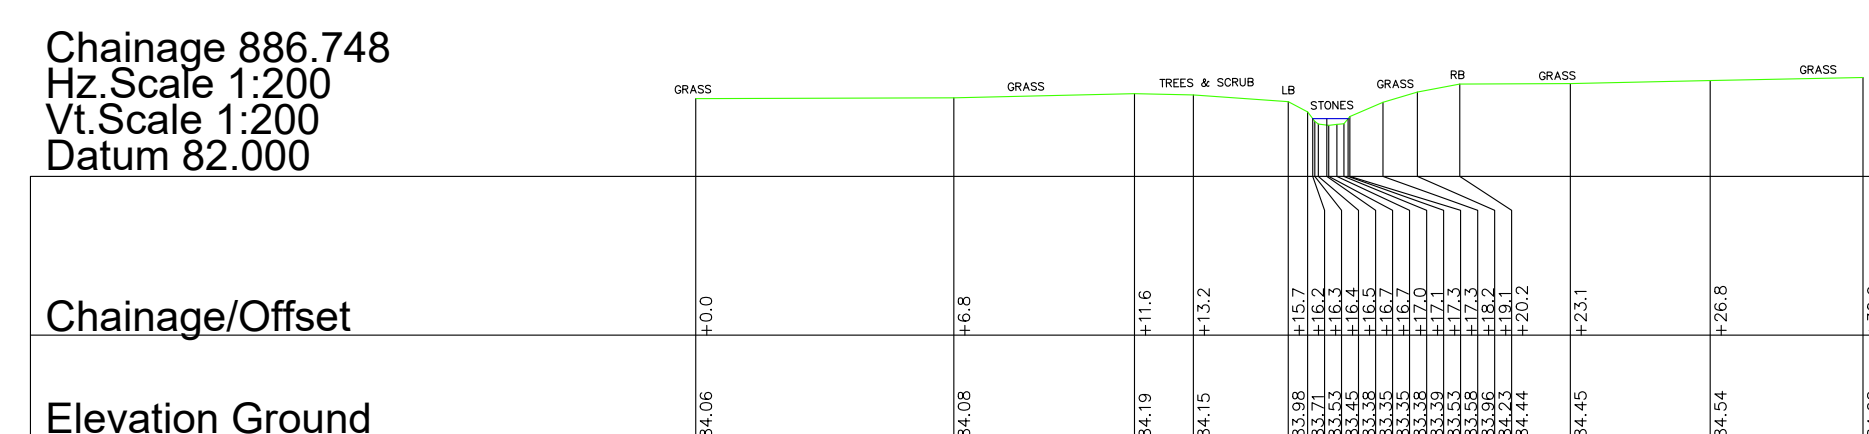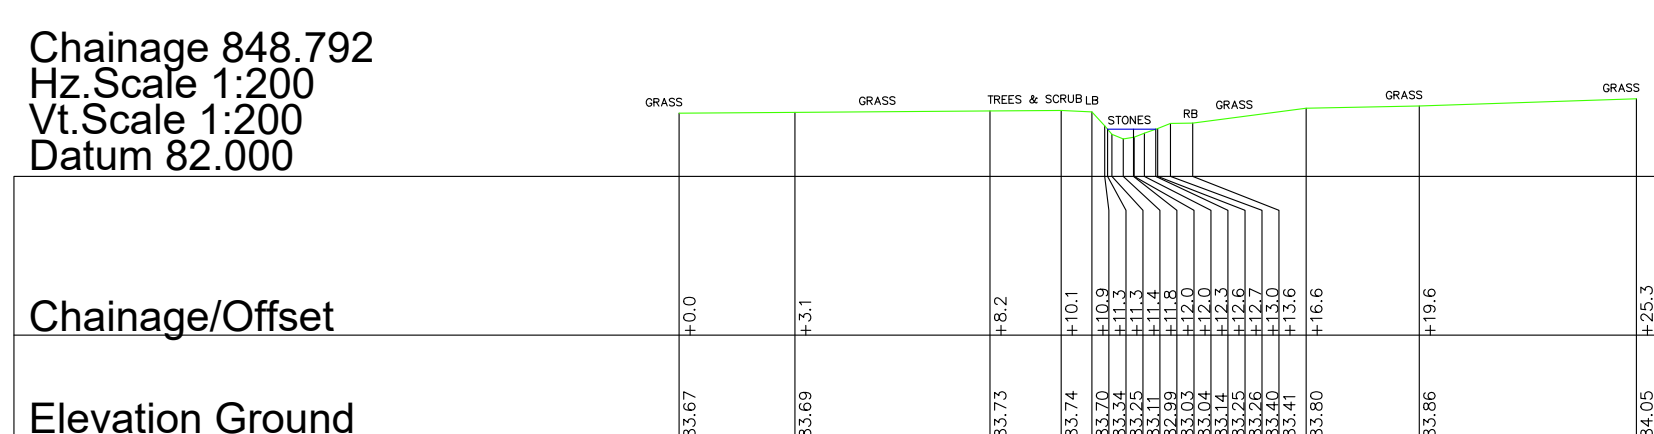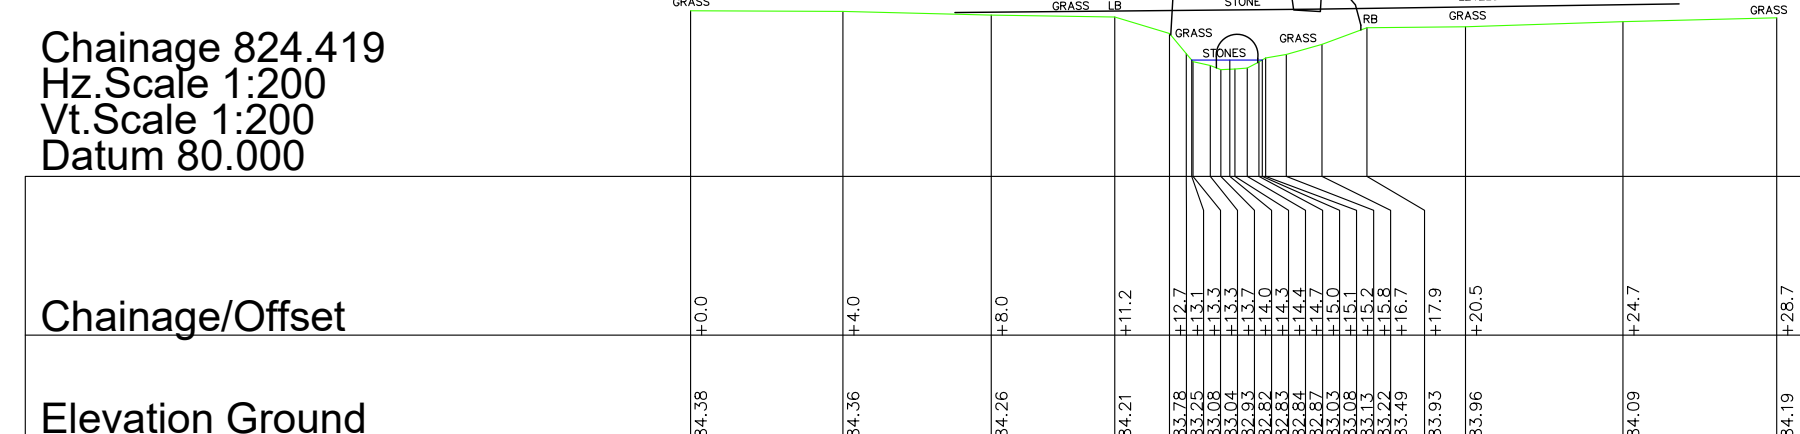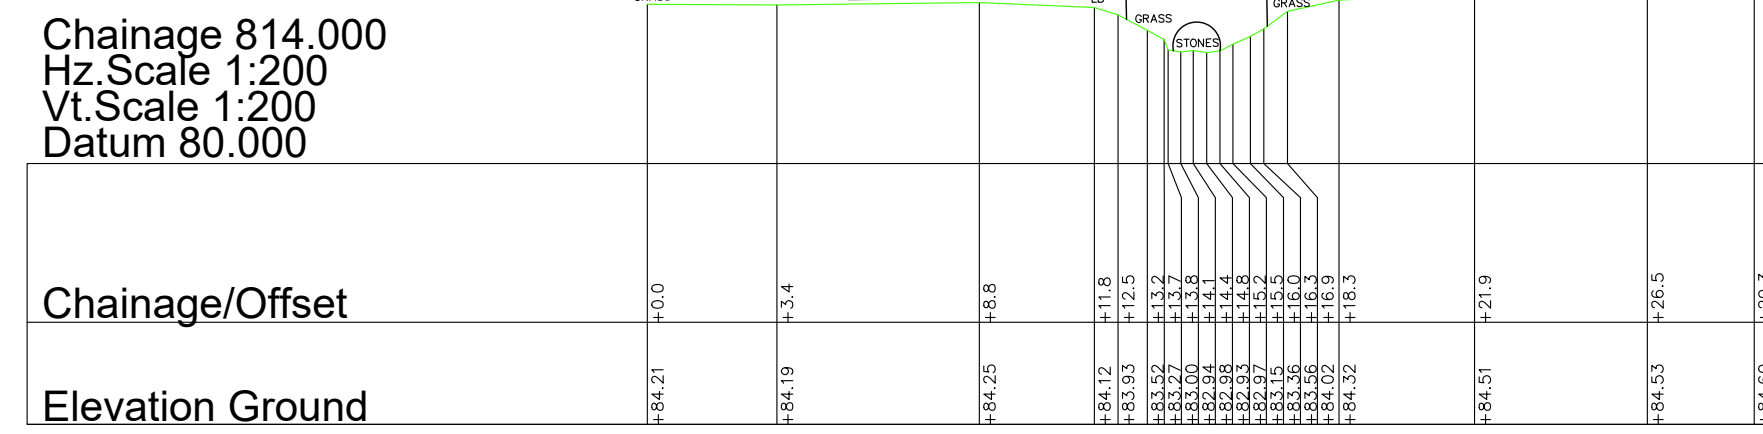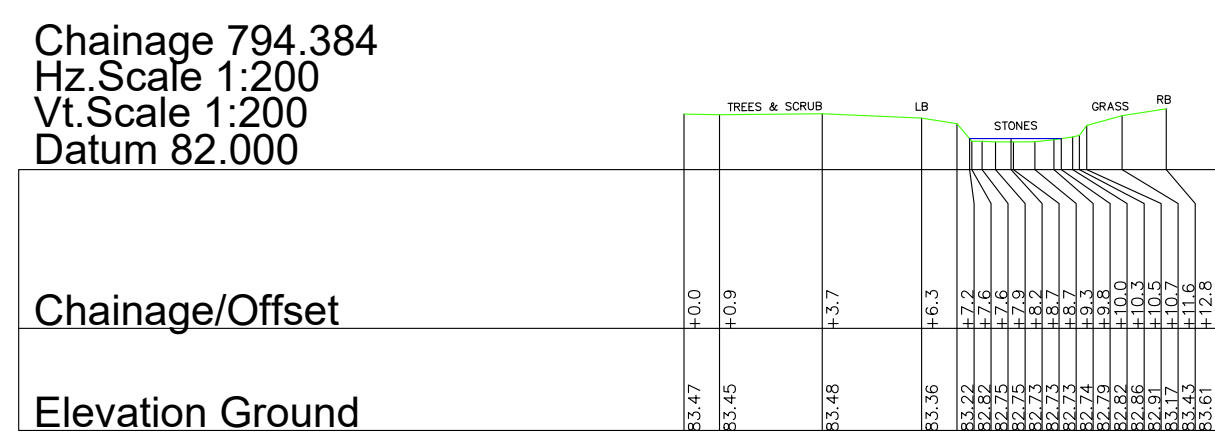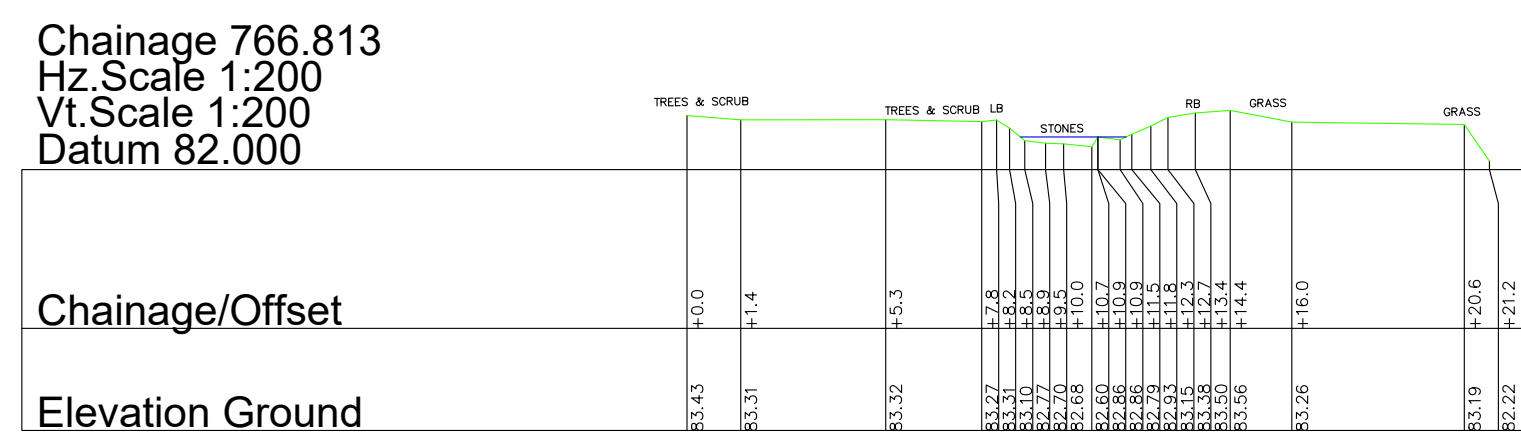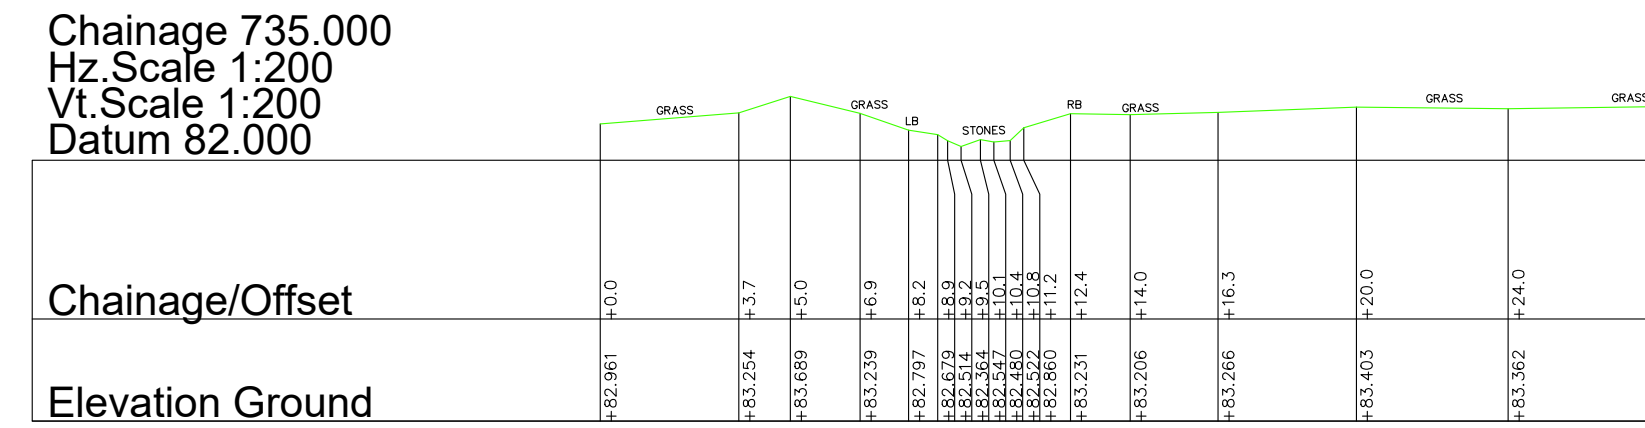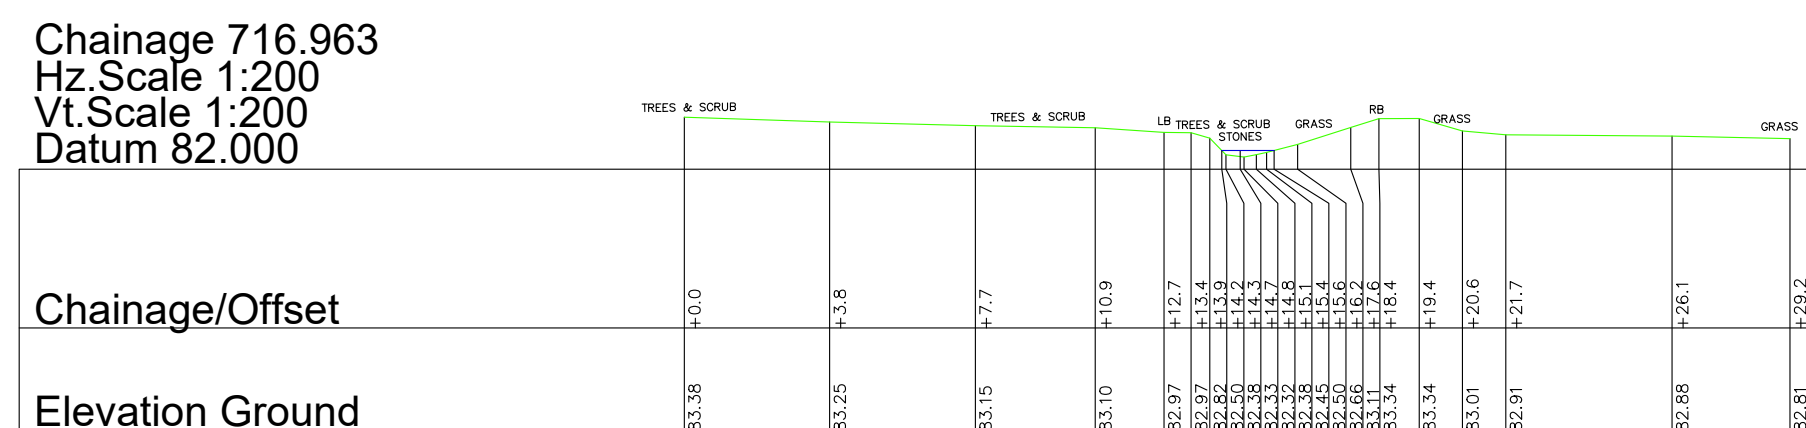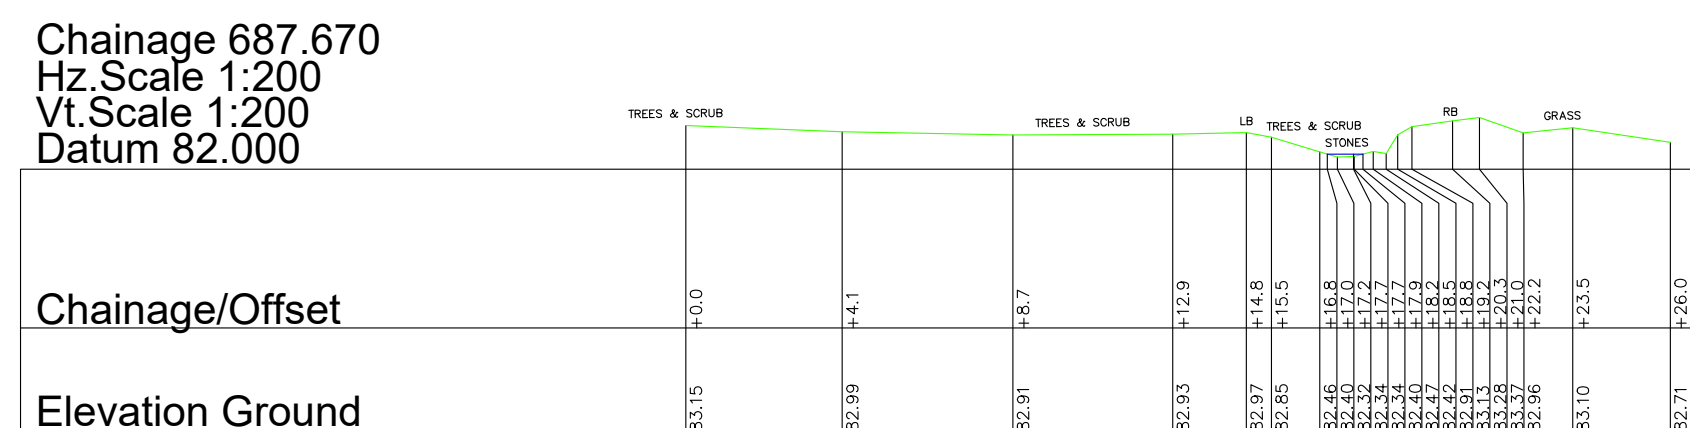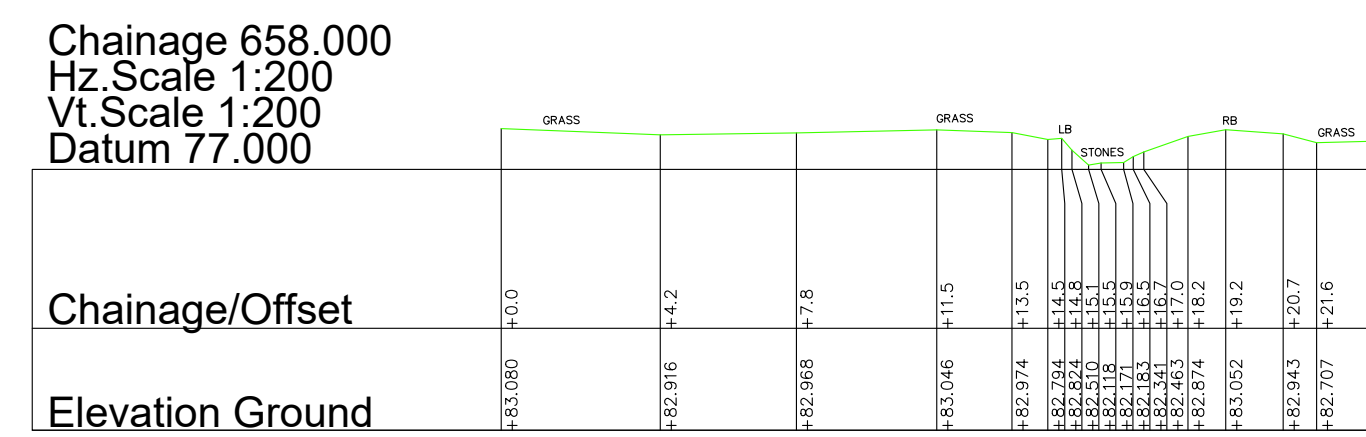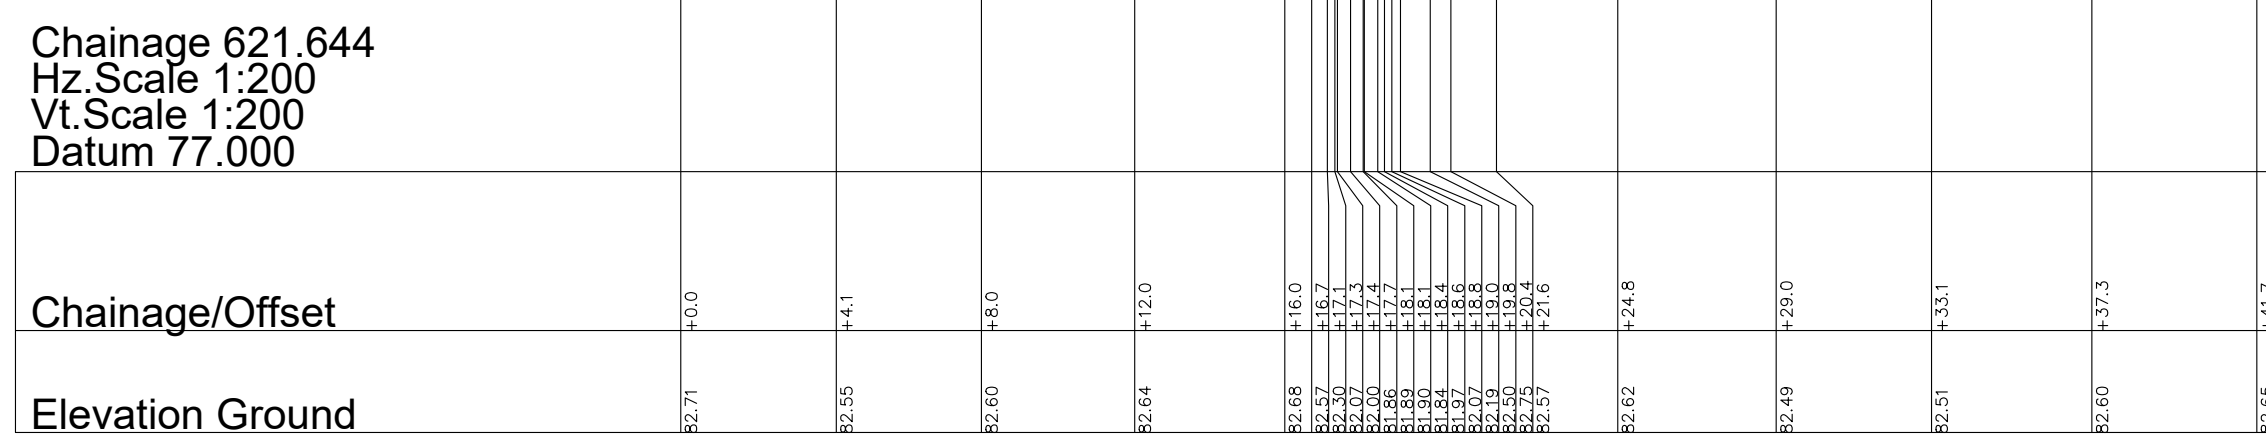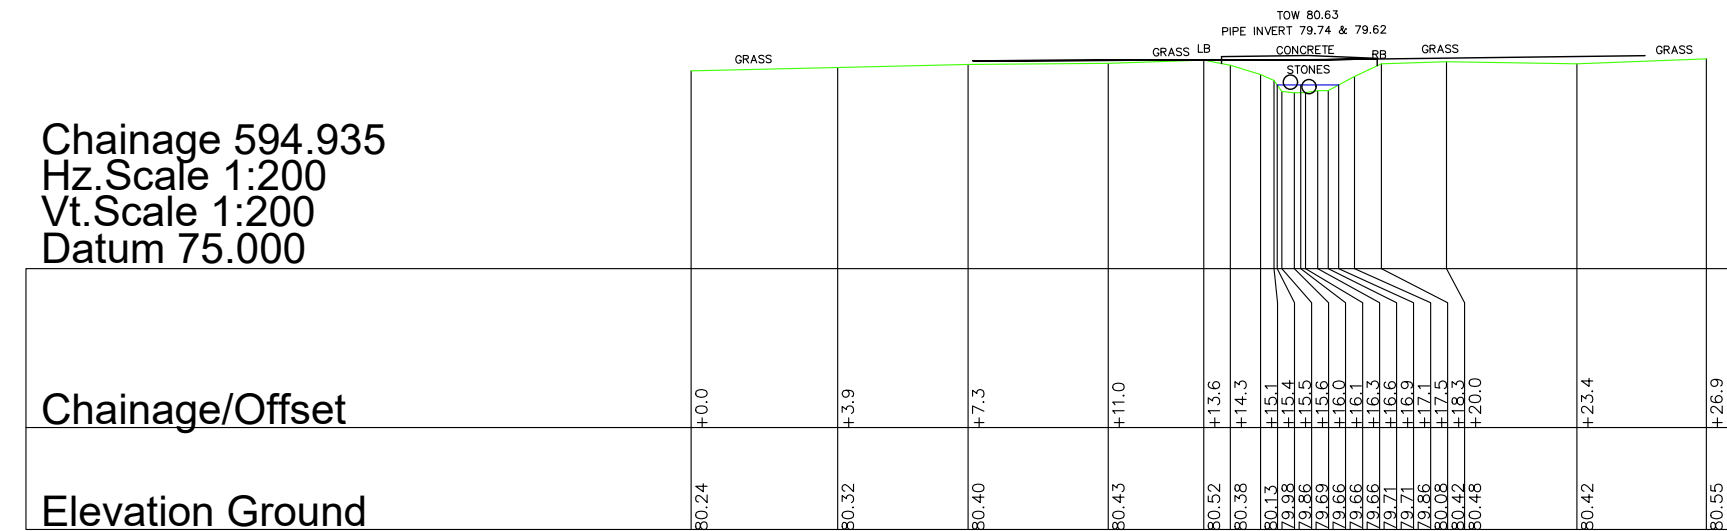

Cross Sections - BIS2

Client

Brookbanks Consulting

Land Off Middleton Road
Bicester
Oxfordshire, OX27 7HL

Scale: 1:200	Sheet Size: A0	Sheet Number: 6	Date: February 23		
Project Number: 32265		Rev: A	Surveyed by: JB	Checked by: JS	Approved by: JS

Notes:

1. GRID AND LEVELS BASED ON ORDNANCE DATUM, DERIVED FROM THE NATIONAL GRID NETWORK. LOCAL SCALE FACTOR IS 0.99996 APPLIED.
2. ALL CROSS SECTIONS ARE VIEWED LOOKING DOWNSTREAM.

Chainage 897.686
Hz Scale 1:200
Vt Scale 1:200
Datum 87.000

Chainage/Offset	
Elevation Ground	

Chainage 923.644
Hz Scale 1:200
Vt Scale 1:200
Datum 87.000

Chainage/Offset	
Elevation Ground	

Chainage 951.373
Hz Scale 1:200
Vt Scale 1:200
Datum 87.000

Chainage/Offset	
Elevation Ground	

Chainage 957.557
Hz Scale 1:200
Vt Scale 1:200
Datum 87.000

Chainage/Offset	
Elevation Ground	

Chainage 969.336
Hz Scale 1:200
Vt Scale 1:200
Datum 87.000

Chainage/Offset	
Elevation Ground	

Chainage 1006.103
Hz Scale 1:200
Vt Scale 1:200
Datum 87.000

Chainage/Offset	
Elevation Ground	

Chainage 1041.530
Hz Scale 1:200
Vt Scale 1:200
Datum 87.000

Chainage/Offset	
Elevation Ground	

Chainage 1066.545
Hz Scale 1:200
Vt Scale 1:200
Datum 87.000

Chainage/Offset	
Elevation Ground	

Chainage 1093.068
Hz Scale 1:200
Vt Scale 1:200
Datum 87.000

Chainage/Offset	
Elevation Ground	

Chainage 1122.770
Hz Scale 1:200
Vt Scale 1:200
Datum 87.000

Chainage/Offset	
Elevation Ground	

Chainage 1151.549
Hz Scale 1:200
Vt Scale 1:200
Datum 87.000

Chainage/Offset	
Elevation Ground	

Chainage 1187.579
Hz Scale 1:200
Vt Scale 1:200
Datum 87.000

Chainage/Offset	
Elevation Ground	

Chainage 1217.324
Hz Scale 1:200
Vt Scale 1:200
Datum 87.000

Chainage/Offset	
Elevation Ground	

Chainage 1238.006
Hz Scale 1:200
Vt Scale 1:200
Datum 92.000

Chainage/Offset	
Elevation Ground	

Chainage 1238.735
Hz Scale 1:200
Vt Scale 1:200
Datum 92.000

Chainage/Offset	
Elevation Ground	

Chainage 1255.432
Hz Scale 1:200
Vt Scale 1:200
Datum 92.000


Chainage/Offset	
Elevation Ground	

Chainage 1261.838
Hz Scale 1:200
Vt Scale 1:200
Datum 92.000

Chainage/Offset	
Elevation Ground	

Coordinate Table			
Station	Description	Eastings	Northings
S14	Road Nail	457417.166	224024.425
S15	Road Nail	457518.174	224101.420
S16	Peg	457623.894	224191.634
S22	Peg	456955.575	224241.194
S23	Road Nail	456871.195	224376.360
VK1	Road Nail	457853.448	224786.104
VK2	Road Nail	457793.981	224811.631
VK20	Road Nail	457823.232	224887.117

TOPOGRAPHICAL KEY			
SURVEY STATION		GENERAL ABBREVIATIONS	
5	TOP	AIR CONDITIONING UNIT	ACU
	BOTTOM	AIR VALVE	AV
BANKING	TOP	BACK DROP	BD
	BOTTOM	BEHIND REASON	BR
HEDGE SPREADS	TOP	BOLLARD	BO
	BOTTOM	BOLLARD LIGHT	BL
WOODLAND CANOPY	TOP	BRICK	BR
	BOTTOM	BRICK	BR
ARROW ON STEPS /	TOP	CABLE Riser	CR
	BOTTOM	CABLE TV COVER	CTV
RAMP INDICATES	TOP	CABLES TO GROUND	CG
	BOTTOM	CATCH PIT	CP
DIRECTION UPWARDS	TOP	CONTROL BOX	CB
	BOTTOM	COVER LEVEL	CL
SPREAD	TOP	DIAPY PROOF COURSE	DPC
	BOTTOM	DRAINAGE CHARGE	DC
TREES	TOP	DRAINAGE CHARGE	DC
	BOTTOM	DRAINAGE CHARGE	DC
GATE	TOP	DRAINAGE CHARGE	DC
	BOTTOM	DRAINAGE CHARGE	DC
KERB CHANNEL	TOP	DRAINAGE CHARGE	DC
	BOTTOM	DRAINAGE CHARGE	DC
ROAD UNBARRIED	TOP	DRAINAGE CHARGE	DC
	BOTTOM	DRAINAGE CHARGE	DC
FOOTPATH	TOP	DRAINAGE CHARGE	DC
	BOTTOM	DRAINAGE CHARGE	DC
CHANGE IN SURFACE	TOP	DRAINAGE CHARGE	DC
	BOTTOM	DRAINAGE CHARGE	DC
FENCE	TOP	DRAINAGE CHARGE	DC
	BOTTOM	DRAINAGE CHARGE	DC
WALL	TOP	DRAINAGE CHARGE	DC
	BOTTOM	DRAINAGE CHARGE	DC
OVERHEAD ELECTRIC	TOP	DRAINAGE CHARGE	DC
	BOTTOM	DRAINAGE CHARGE	DC
OVERHEAD TELECOM	TOP	DRAINAGE CHARGE	DC
	BOTTOM	DRAINAGE CHARGE	DC
FOUL SEWER	TOP	DRAINAGE CHARGE	DC
	BOTTOM	DRAINAGE CHARGE	DC
SURFACE SEWER	TOP	DRAINAGE CHARGE	DC
	BOTTOM	DRAINAGE CHARGE	DC
P-TRAP	TOP	DRAINAGE CHARGE	DC
	BOTTOM	DRAINAGE CHARGE	DC
BACK DROP (EXTERNAL)	TOP	DRAINAGE CHARGE	DC
	BOTTOM	DRAINAGE CHARGE	DC
BACK DROP (INTERNAL)	TOP	DRAINAGE CHARGE	DC
	BOTTOM	DRAINAGE CHARGE	DC
BUILDING	TOP	DRAINAGE CHARGE	DC
	BOTTOM	DRAINAGE CHARGE	DC
OPEN SIDED BUILDING	TOP	DRAINAGE CHARGE	DC
	BOTTOM	DRAINAGE CHARGE	DC
OVERHANG / CANOPY	TOP	DRAINAGE CHARGE	DC
	BOTTOM	DRAINAGE CHARGE	DC
GLASSHOUSE	TOP	DRAINAGE CHARGE	DC
	BOTTOM	DRAINAGE CHARGE	DC
CONTOUR	TOP	DRAINAGE CHARGE	DC
	BOTTOM	DRAINAGE CHARGE	DC
SPOT LEVEL	TOP	DRAINAGE CHARGE	DC
	BOTTOM	DRAINAGE CHARGE	DC
SIGNAL LEVEL	TOP	DRAINAGE CHARGE	DC
	BOTTOM	DRAINAGE CHARGE	DC
BORE HOLE	TOP	DRAINAGE CHARGE	DC
	BOTTOM	DRAINAGE CHARGE	DC
TRIAL HOLE	TOP	DRAINAGE CHARGE	DC
	BOTTOM	DRAINAGE CHARGE	DC
FENCE ABBREVIATIONS	TOP	DRAINAGE CHARGE	DC
	BOTTOM	DRAINAGE CHARGE	DC

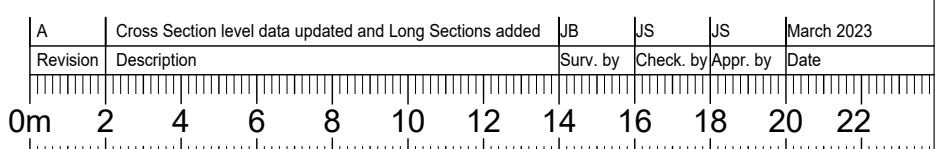

Cross Sections - BIS3

Client:

Brookbanks Consulting

Land Off Middleton Road
Bicester
Oxfordshire, OX27 7HL

Scale:	Sheet Size:	Sheet Number:	Date:
1:200	A0	9	February 23
Project Number:	Rev:	Surveyed by:	Checked by:
32265	A	JB	JS





mksurveys

www.mk-surveys.com

Head Office: Milton Keynes t: 01908 565561 e: mail@mk-surveys.co.uk

1. GRID AND LEVELS BASED ON ORDNANCE DATUM, DERIVED FROM THE NATIONAL GNSS NETWORK. LOCAL SCALE FACTOR 0.99964 APPLIED.
2. ALL CROSS SECTIONS ARE VIEWED LOOKING DOWNSTREAM.

Coordinate Table				
Station	Description	Easting	Northing	Level
S14	Road Nail	457417.166	224024.425	83.822
S15	Road Nail	457518.174	224101.420	82.653
S16	Peg	457623.894	224191.634	81.973
S22	Peg	456955.575	224241.194	85.270
S23	Road Nail	456871.185	224376.360	85.082
VK1	Road Nail	457833.448	224786.104	86.727
VK2	Road Nail	457793.981	224881.131	86.470
VK20	Road Nail	457823.232	224817.617	83.806

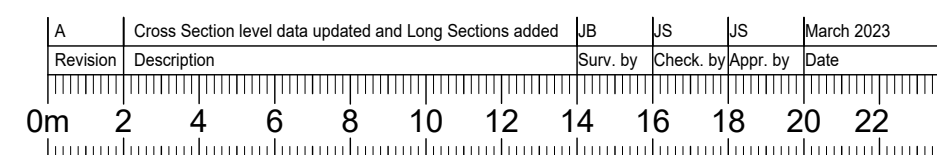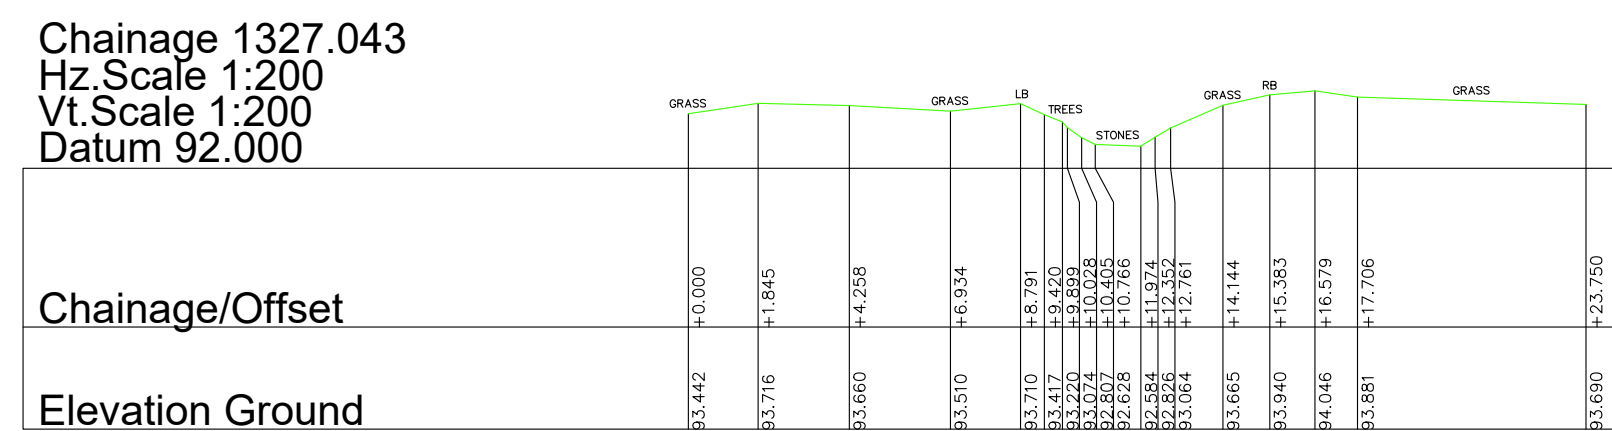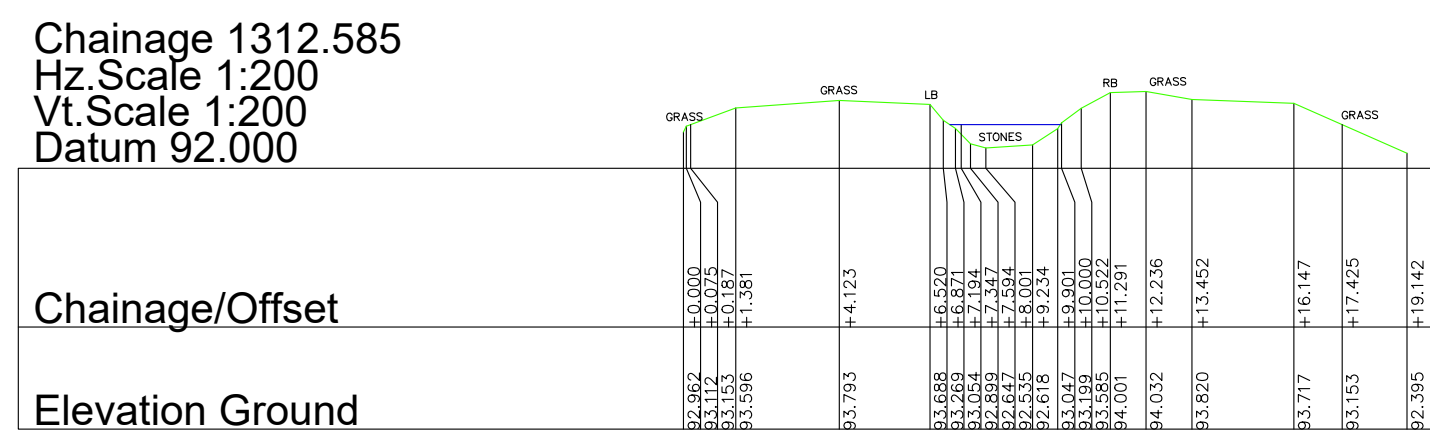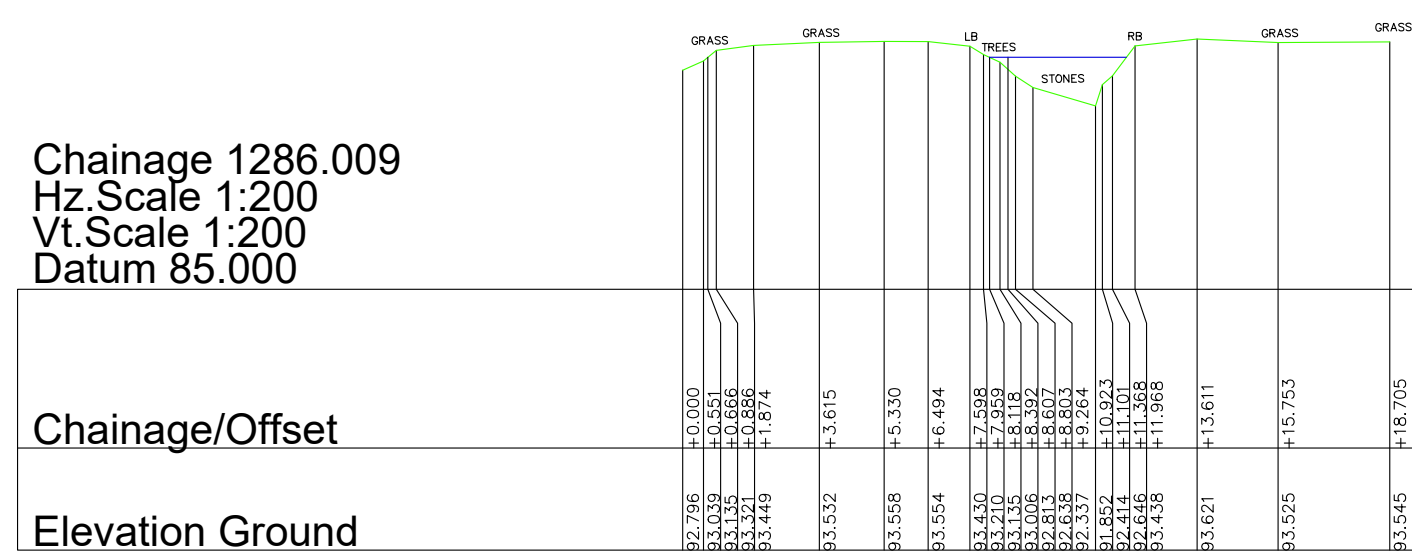[illegible]

Cross Sections - BIS3

Client:

Brookbanks Consulting

Land Off Middleton Road
Bicester
Oxfordshire, OX27 7HL

Scale: 1:200	Sheet Size: A0	Sheet Number: 10	Date: February 23		
Project Number: 32265		Rev: A	Surveyed by: JB	Checked by: JS	Approved by: JS

Chainage 0.000
Hz.Scale 1:1000
Vt.Scale 1:200
Datum 78.000

Chainage/Offset	Elevation Reach1	Feature name
15.330	15.324	
15.332	15.326	
15.334	15.328	
15.552	15.546	
15.554		

Chainage 0.000
Hz.Scale 1:1000
Vt.Scale 1:200
Datum 78.000

Chainage/Offset	Elevation reach 2	Feature name
76.974	76.5	
76.981	76.0	
76.982	76.0	
76.990	76.0	
76.993	76.0	
76.994	76.0	
Chainage 0.000
Hz.Scale 1:1000
Vt.Scale 1:200
Datum 81.000

Chainage/Offset	Elevation REACH	Feature name
80	48.535	145.2
81	48.535	145.0
82	48.535	145.0
otes:

1. GRID AND LEVELS BASED ON ORDNANCE DATUM, DERIVED FROM THE NATIONAL GNSS NETWORK. LOCAL SCALE FACTOR 0.99984 APPLIED.
2. ALL CROSS SECTIONS ARE VIEWED LOOKING DOWNSTREAM.

Coordinate Table				
Station	Description	Easting	Northing	Level
S14	Road Nail	457417.166	240204.425	83.822
S15	Road Nail	457518.174	241011.420	82.653
S16	Peg	457623.894	241911.634	81.973
S22	Peg	456955.575	24241.194	85.270
S23	Road Nail	456871.185	242376.360	85.082
VK1	Road Nail	457833.448	24786.104	86.727
VK2	Road Nail	457793.981	2448811.631	86.470
VK20	Road Nail	457623.232	242887.117	83.806

TOPOGRAPHICAL P

SURVEY STATION		GENERAL ABBREVIATIONS	
BANKING	TOP	AIR CONDITIONING UNIT	ACU
	BOTTOM	AVENUE	AV
HEDGE SPRINGS		BACK-DRIP	BD
		BELLWATER	BWL
WOODLAWN CANOPY		BELLWATER REACTION	BBR
		BOLLARDS	BL
ARROW ON STEPS / RAMP INDICATES DIRECTION UP/DOWN		BOLLARD LIGHT	BLB
		BREAST	BR
TREES		CABLE RISER	CR
		CATCHER	CT
GATE		CABLES TO GROUND	C2G
		CONTROL BOX	CB
KERB CHANNEL		CURB LEVEL	CL
		DATA POINT	DP
ROAD UNMARKED		DAMP PROOF COAT	DC
		DECK	DE
FOOTPATH		DECK KEIRB	DK
		ELECTRICITY POLE	EP
CHANGE IN SURFACE		EARTH ROOF	ER
		EXPANSION JOINT	EJ
WALL		FALL	FL
		FIRE PIT	FP
OVERHEAD ELECTRIC		FOOTPATH	FPW
		FOUL WATER	FW
OVERHEAD TELECOM		GAS RISER	GR
		GAS VALVE	GV
FOUL SEWER		GULLY	GU
		HARDWOOD BED	HB
SURFACE SEWER		INVERT LEVEL	IL
		KERB OUTLET	KO
N-TRAP		LAMP POST	LP
		MANHOLE	MH
BACK DROP (EXTERNAL)		MANNER POST	MP
		METER	MT
BACK DROP (INTERNAL)		NO PIPES VISIBLE	NPV
		ORIGINATING SURVEY BENCH MARK	OSBM
BUILDING		POST BOX	PB
		POSSIBLE EYE	PE
OPEN SIZED BUILDING		POSSIBLE EYE	PE
		POSSIBLE EYE	PE
OVERHANG / CANOPY		TELECOM POLE	TP
		TELECOM INSPECTION COVER	TCI
GLASSHOUSE		TELEPHONE CABLE COVER	TCC
		TELEPHONE MACHINE	TM
CENTOUR		TOP OF WALL	TOW
		TRAMPOLINE	TR
SLOPE LEVEL = 12.13		TRAMPOLINE	TR
		TRAMPOLINE	TR
SLOPE LEVEL = 0.1213		TRAMPOLINE	TR
		TRAMPOLINE	TR
ROAD HOLE		TRAMPOLINE	TR
		TRAMPOLINE	TR
TRAIL HOLE		TRAMPOLINE	TR
		TRAMPOLINE	TR
FENCE ABREVIATIONS		TRAMPOLINE	TR
		TRAMPOLINE	TR
BARBED WIRE FENCE		TRAMPOLINE	TR
		TRAMPOLINE	TR
WOODEN FENCE		TRAMPOLINE	TR
		TRAMPOLINE	TR
CONCRETE PANEL FENCE		TRAMPOLINE	TR
		TRAMPOLINE	TR
CORROBORATED IRON FENCE		TRAMPOLINE	TR
		TRAMPOLINE	TR
CHAIN LINK FENCING		TRAMPOLINE	TR
		TRAMPOLINE	TR
WIRE RAIL FENCE		TRAMPOLINE	TR
		TRAMPOLINE	TR
POST AND WIRE FENCE		TRAMPOLINE	TR
		TRAMPOLINE	TR
WIRE RAIL FENCE		TRAMPOLINE	TR
		TRAMPOLINE	TR

Cross Section level data updated and Long Sections added		JS	JS	JS	March 2023
Revision	Description	Surv. by	Check by	Appr. by	Date

Long Sections

Client:

Brookbanks Consulting

Land Off Middleton Road
Bicester
Oxfordshire, OX27 7HL

Scale: 1:1000	Sheet Size: A0	Sheet Number: 11	Date: February 23		
Project Number: 32265	Rev: A	Surveyed by: JB	Checked by: JS	Approved by: JS	

mk surveys






www.mkssurveys.com
www.surveys4bim.co.uk

Head Office: Milton Keynes t: 01908 565561 e: mail@mkssurveys.co.uk