




KEY

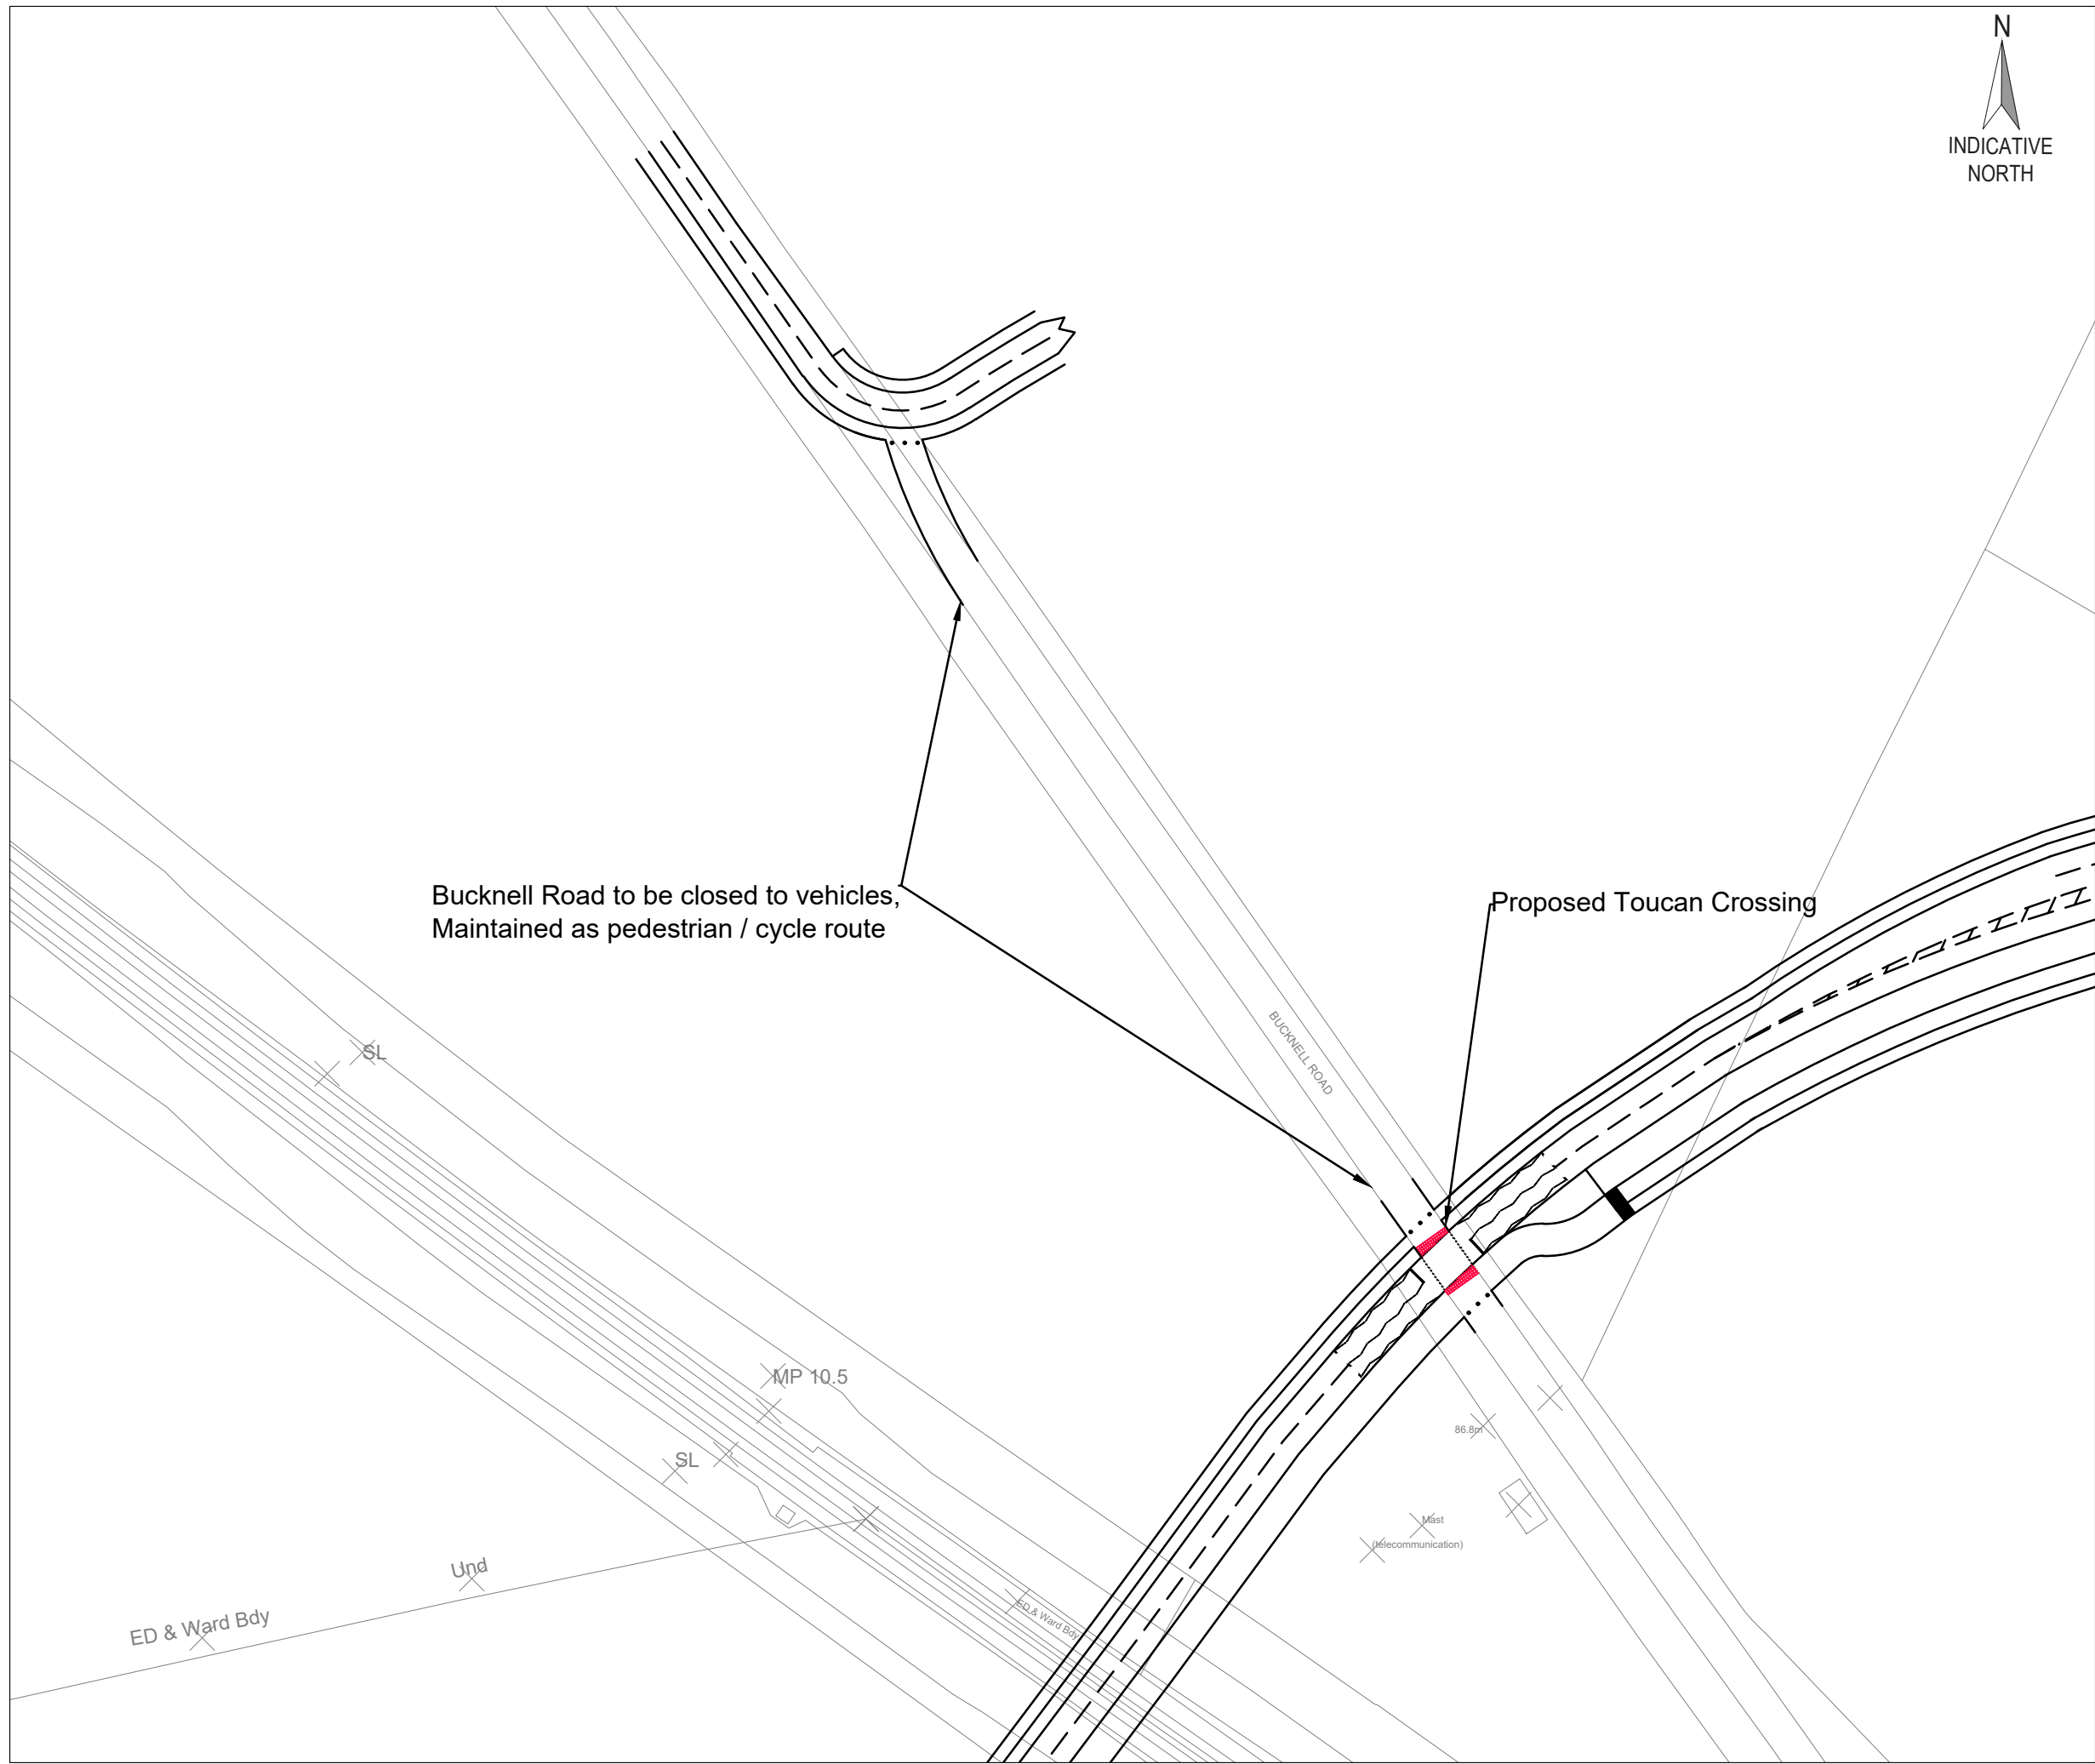

Bucknell Road to be closed to vehicles,
Maintained as pedestrian / cycle route

Proposed Toucan Crossing

Rev	Date	Description	By	Apvd
P1	18.11.21	Preliminary Issue	JF	MG

PROJECT:
BICESTER, OXFORDSHIRE

TITLE:
PROPOSED SIGNALISED CROSSING

CLIENT:
HALLAM LAND MANAGEMENT

SCALE@A3:
1:1000

PROJECT REF:
20300

DRAWING No: 011 **REV:** P1

Revision Referencing
P = Preliminary A = Approval T = Tender C = Construction

