




FRONT (EAST)



SIDE (SOUTH)

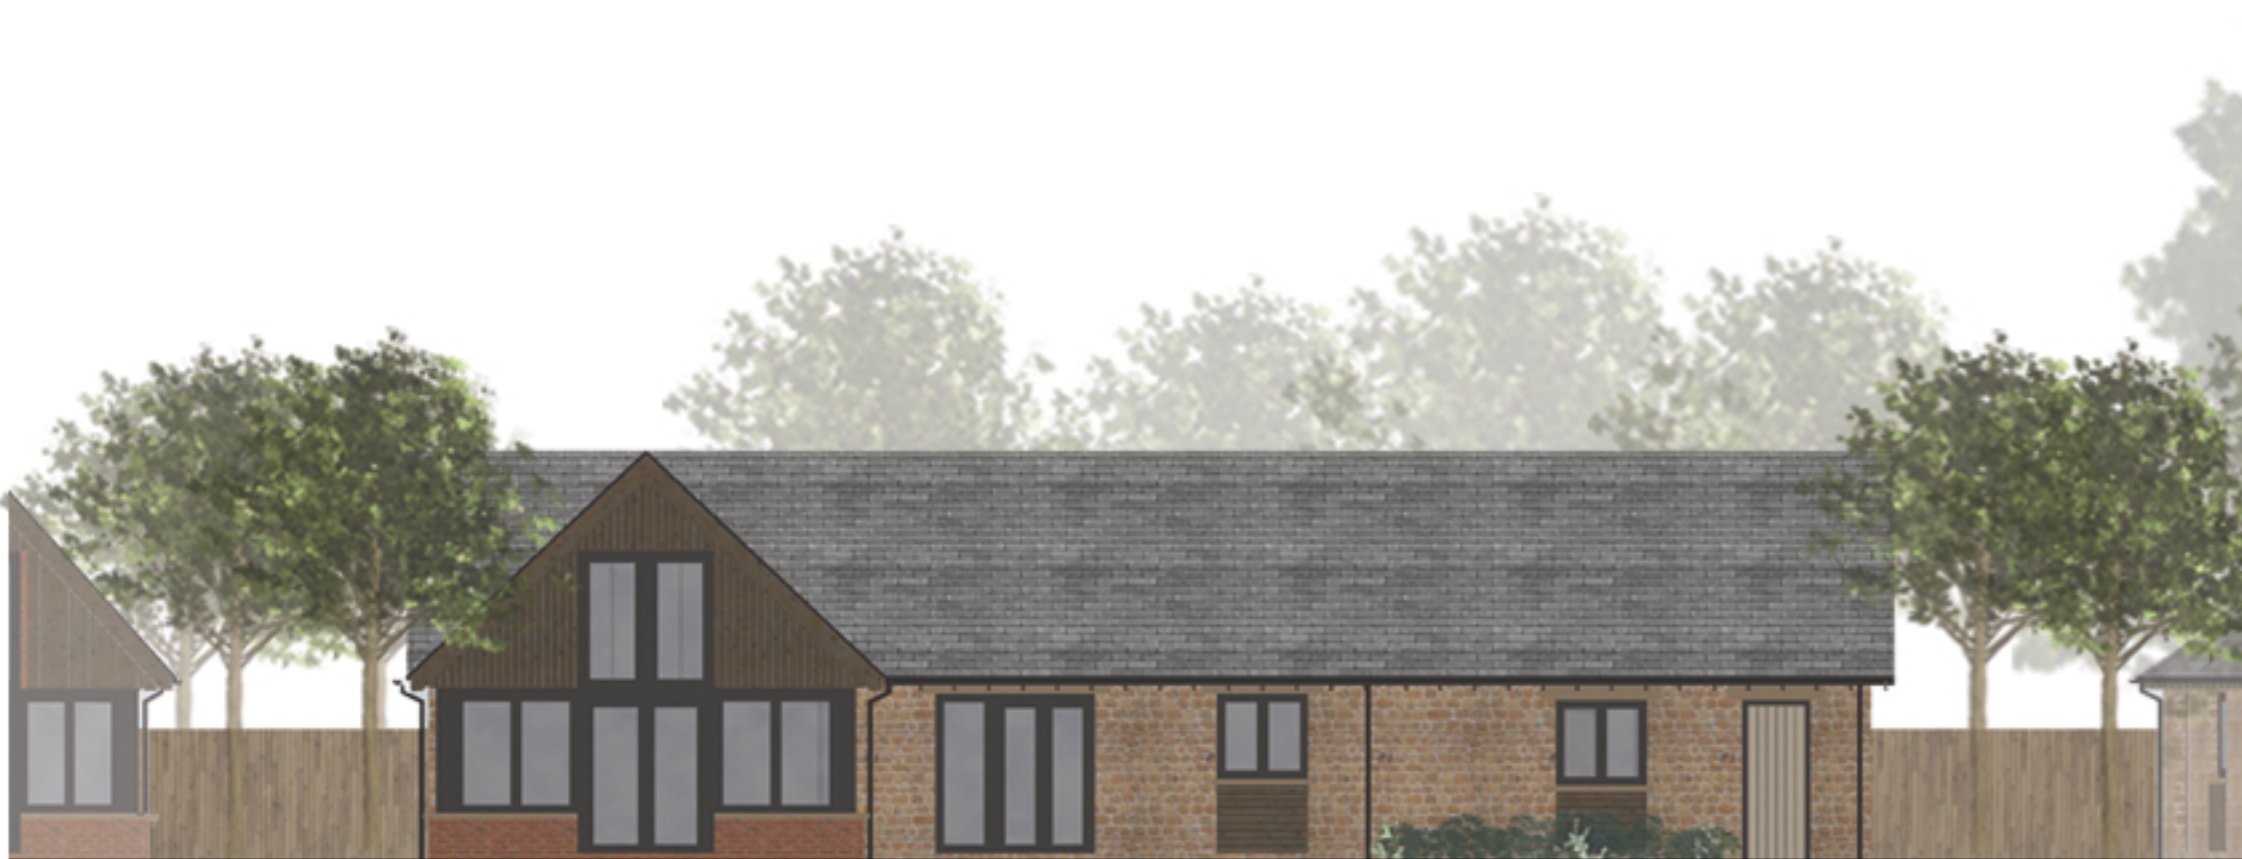

REAR (WEST)



SIDE (NORTH)

C\_2021.11.30\_BG\_Paper size changed to add context.  
 B\_2021.11.25\_BG\_Edges removed, shadows added & fade increased.  
 A\_2021.11.24\_BG\_roof texture changed.

| Rev  | Date | Details |
|------|------|---------|
| 4349 | 3    | 33      |

| Project | Stage | Drawing | Rev | Status   |
|---------|-------|---------|-----|----------|
| 4349    | 3     | 33      | C   | PLANNING |

| Scale | Size | Drawn | Check | Creation   |
|-------|------|-------|-------|------------|
| 1:100 | A2 L | BG    | MB    | 2021.11.23 |



Sibford Ferris  
 OX15 5QW  
 Plot 04  
 Elevations



THIS DRAWING IS COPYRIGHT ©  
 Responsibility is not accepted for errors made by others in copying from this drawing  
 All construction information should be taken from approved documents only  
 Discrepancies must be reported to the architect before proceeding