




FRONT (NORTH)



SIDE (WEST)

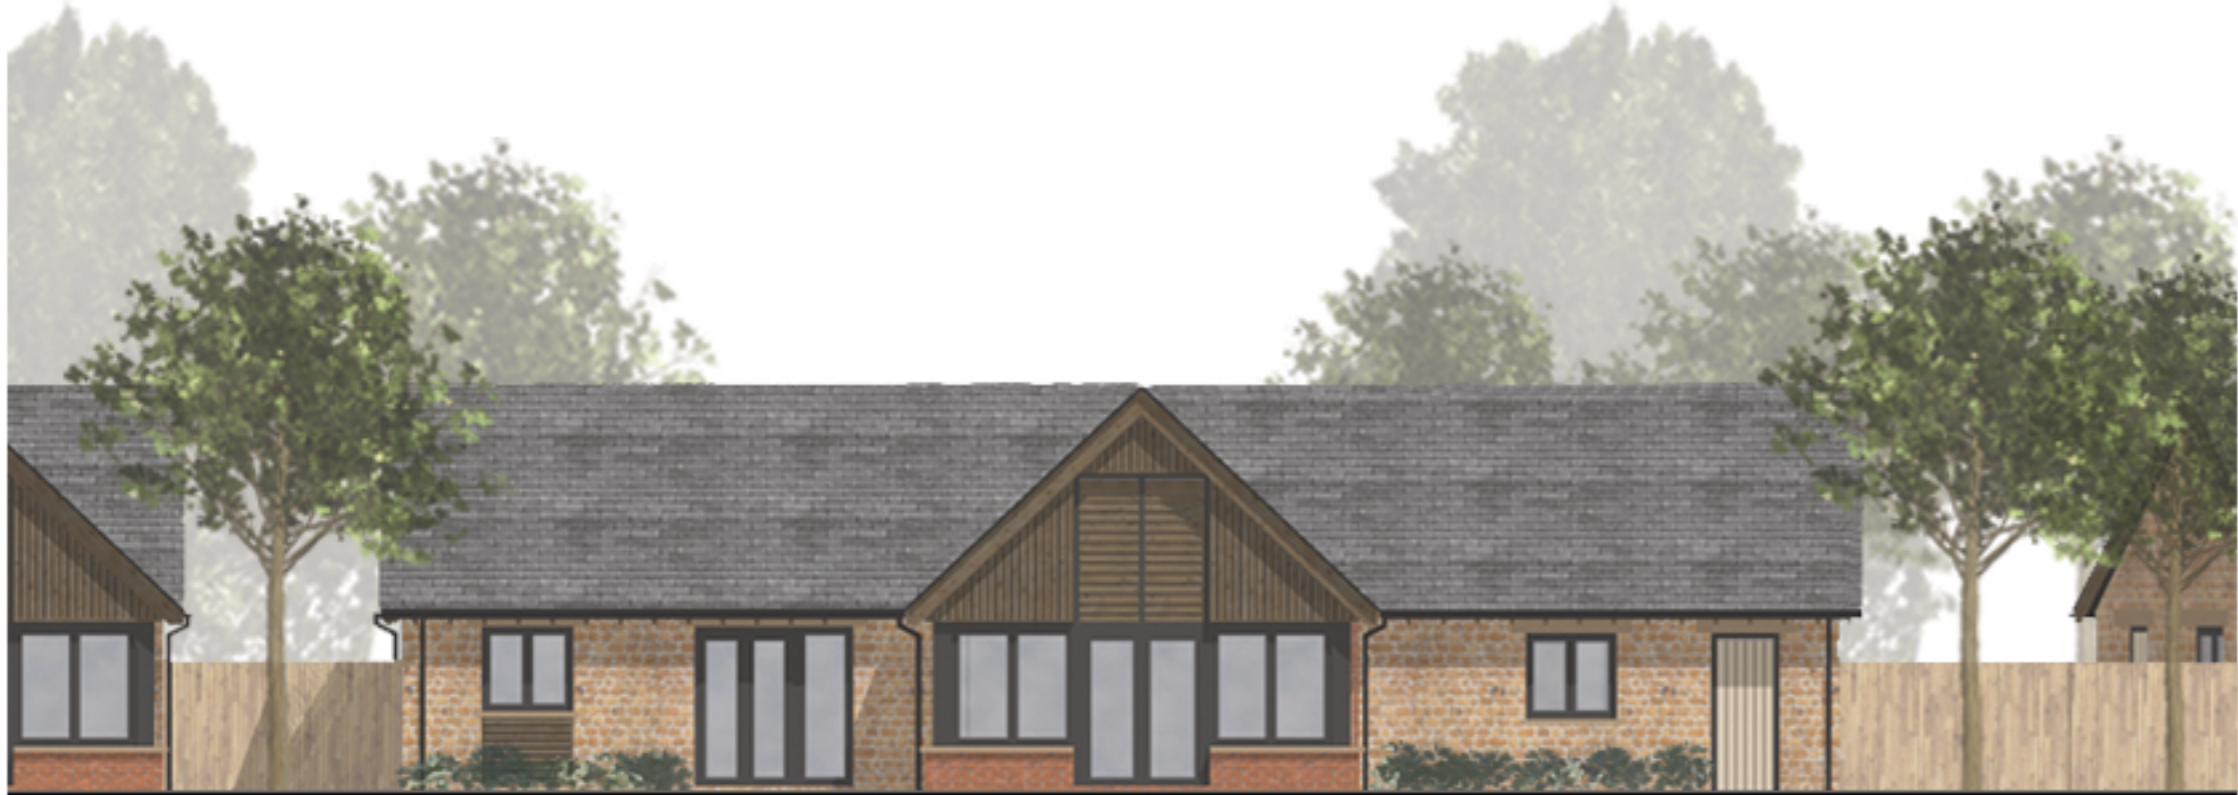

REAR (SOUTH)



SIDE (EAST)

C_2021.11.30_B0_Paper size changed to add context.
 B_2021.11.25_B0_Edges removed, shadows added & fade increased.
 A_2021.11.24_B0_Roof texture changed.

Rev	Date	Details
Project	Stage	Drawing
4349	3	31
Rev	Status	
C	PLANNING	

Scale 1:100
 Size A2 L
 Drawn BG
 Check MB
 Creation 2021.11.23



Sibford Ferris
 OX15 5QW
 Plot 02
 Elevations



THIS DRAWING IS COPYRIGHT ©
 Please do not reproduce or use without the express written permission of bba architects & planners
 All construction information should be taken from approved dimensions only
 Changes must be reported to the architect before proceeding